


FIRST FLOOR PLAN

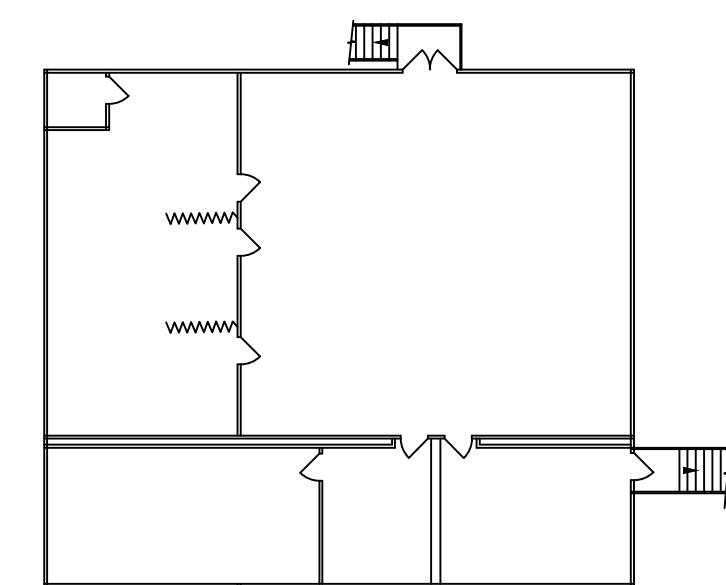


SECOND FLOOR PLAN  
ABOVE WAREHOUSE, LUNCH ROOM, AND RESTROOMS

**NOTES**  
ALL DIMENSIONS AND LOCATIONS ARE APPROXIMATE.  
FIELD VERIFY BEFORE STARTING ANY WORK.

NOTE:  
THESE PLANS ARE PRELIMINARY DESIGNED AND DRAFTED FOR CONSTRUCTION  
BY LICHTEFELD INC. THE PLANS ARE "MADE FOR LICHTEFELD INC. CONSTRUCTION  
PRACTICE". THE PLANS ARE INTENDED TO BE USED BY LICHTEFELD INC. IN  
CONJUNCTION WITH THEIR CODE OF WORK AND THEIR STANDARD CONSTRUCTION  
PRACTICES. THE DRAWINGS ARE NOT INTENDED FOR USE BY OTHERS.

NO.	REVISIONS

OWNER:  
**FICOSA MARKETING**  
LOUISVILLE KENTUCKY

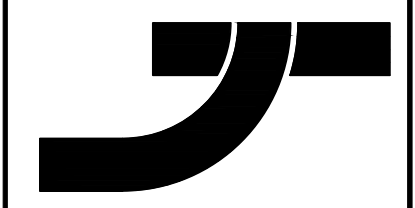

DESIGN/BUILD CONTRACTOR:  
**LICHTEFELD, INCORPORATED**  
908 EIGHTH STREET  
LOUISVILLE, KY. 40203  
PH. 502/589-4777 - FAX 502/589-4792  
www.sales@lichtefeldinc.com

DRAWN BY: TLR  
DATE: 30 OCT 24  
SCALE: 3/64" = 1'-0"  
REV #  
SHEET

**A-1**  
FLOOR PLAN