



1 MEZZANINE FLOOR PLAN  
A2.2 SCALE: 1/8"=1'-0"

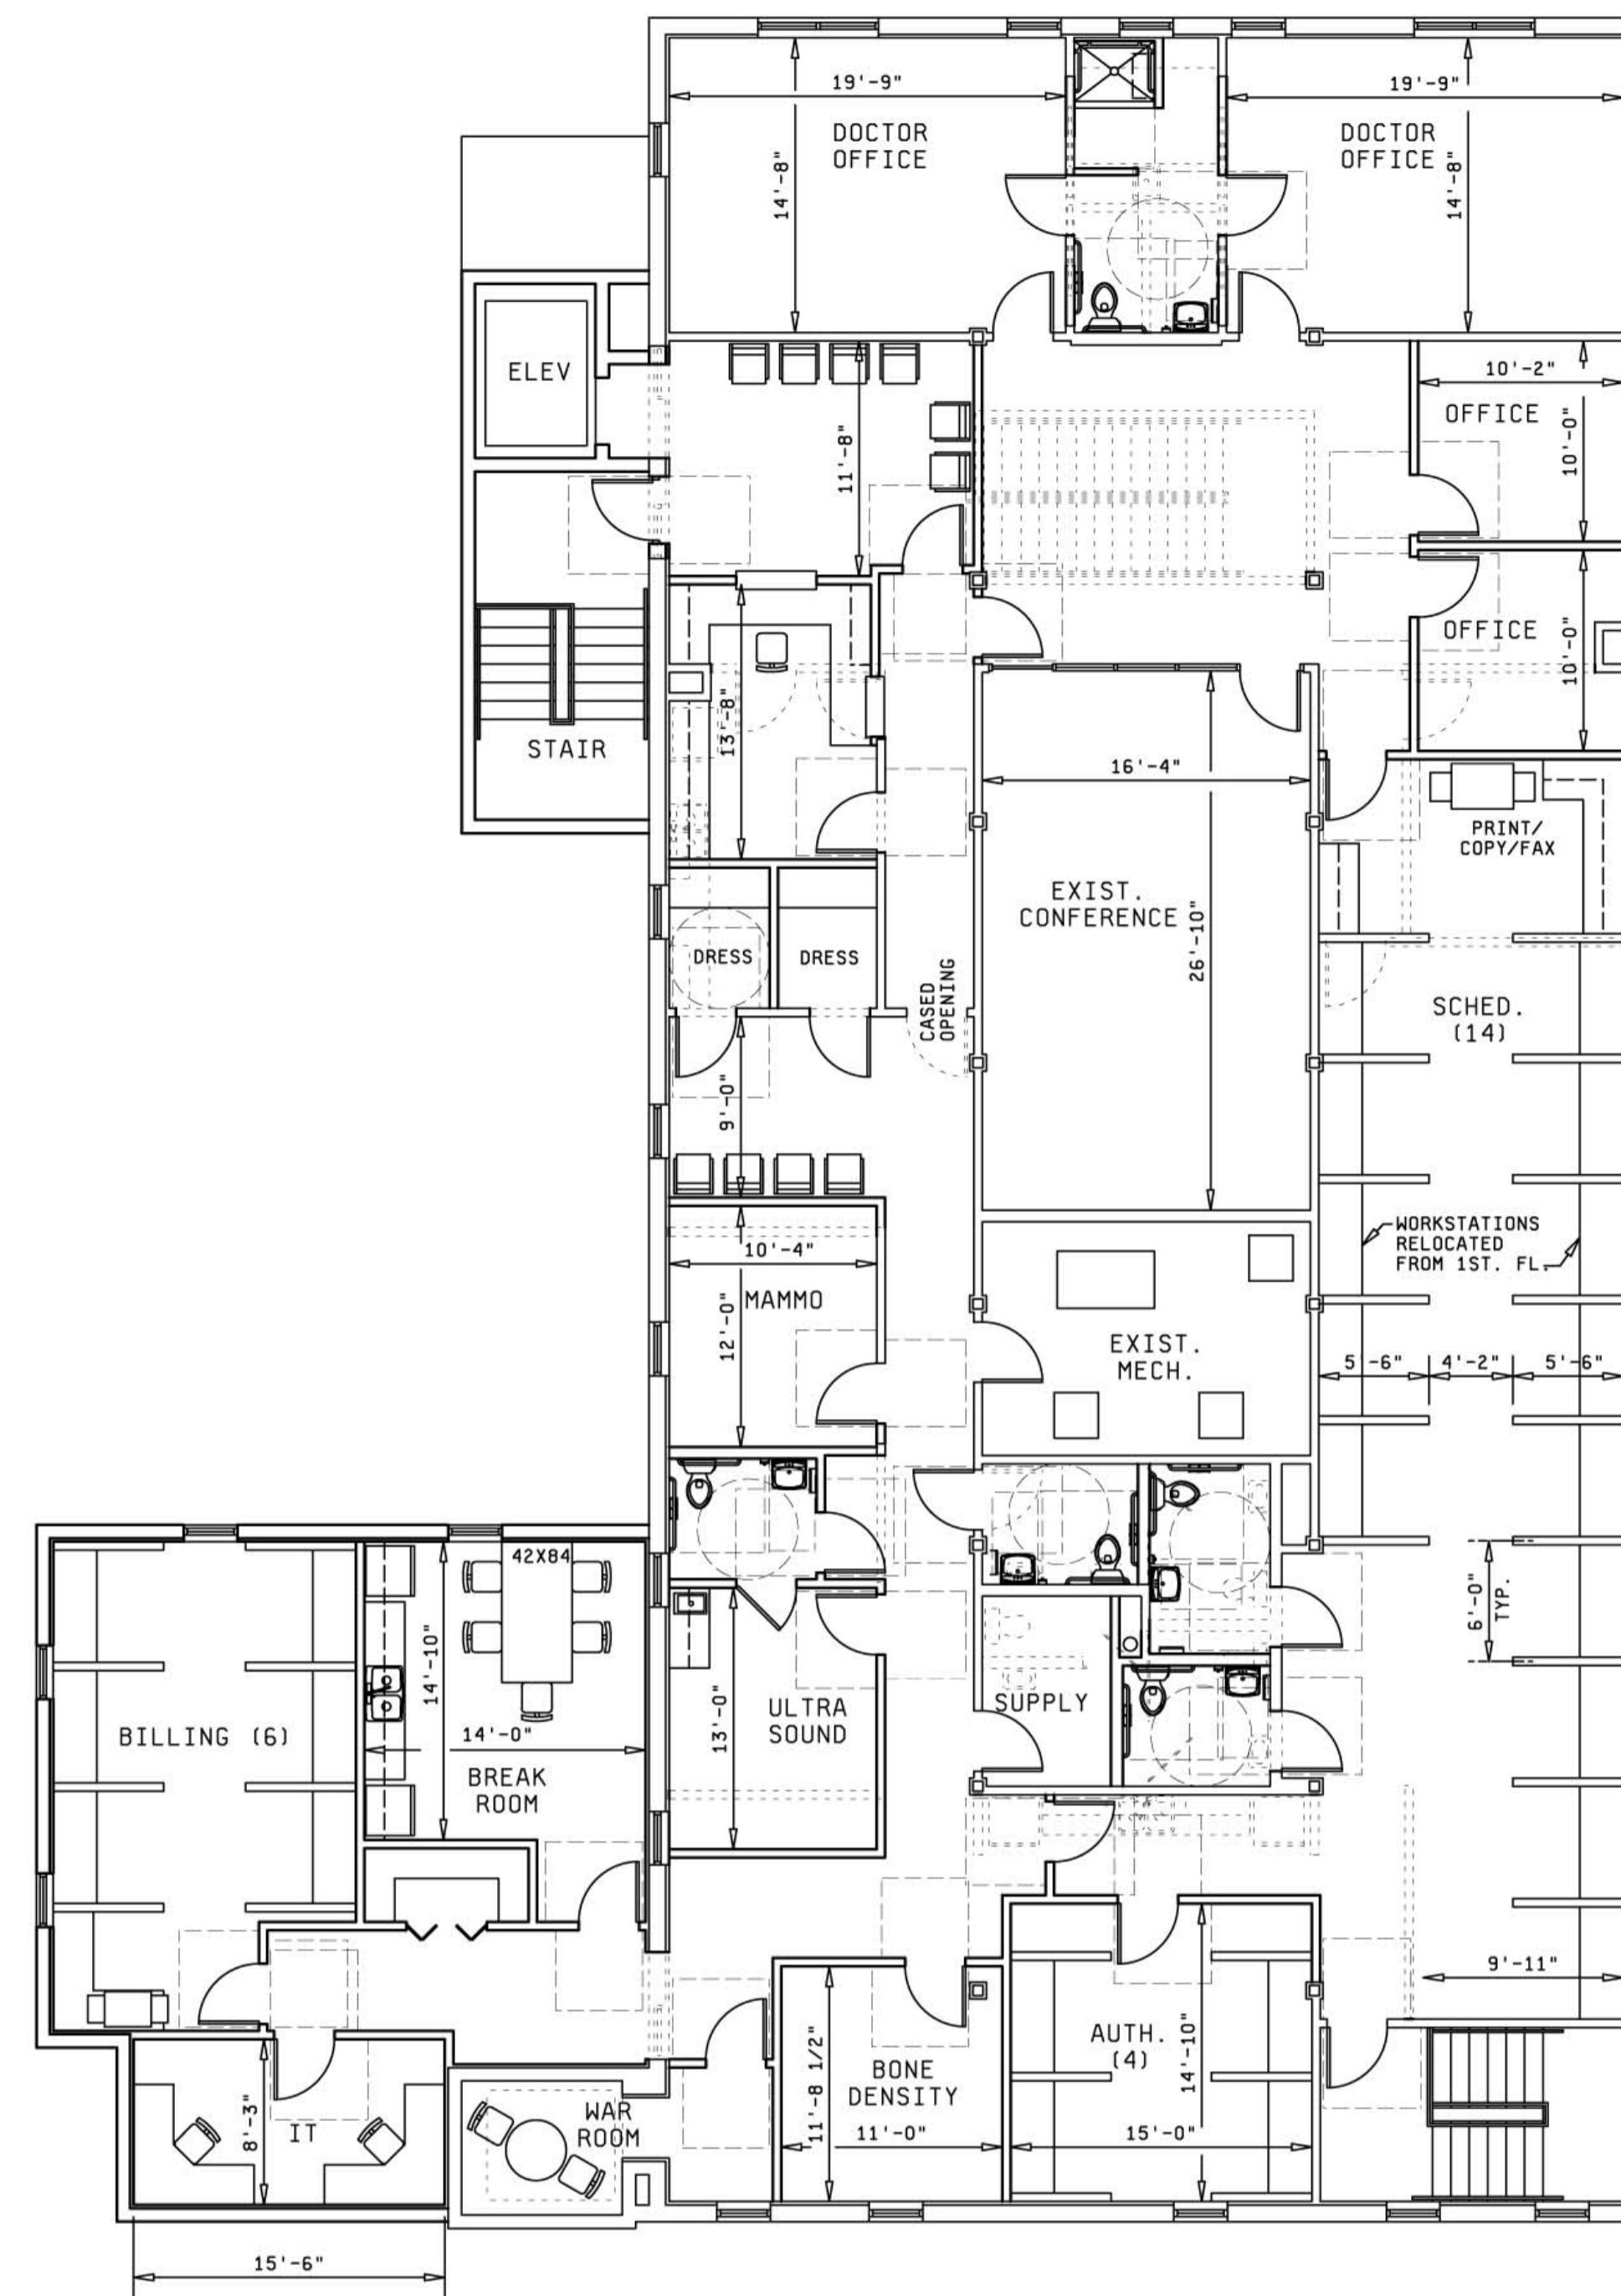

2 PROPOSED SECOND FLOOR PLAN  
A2.2 SCALE: 1/8"=1'-0"

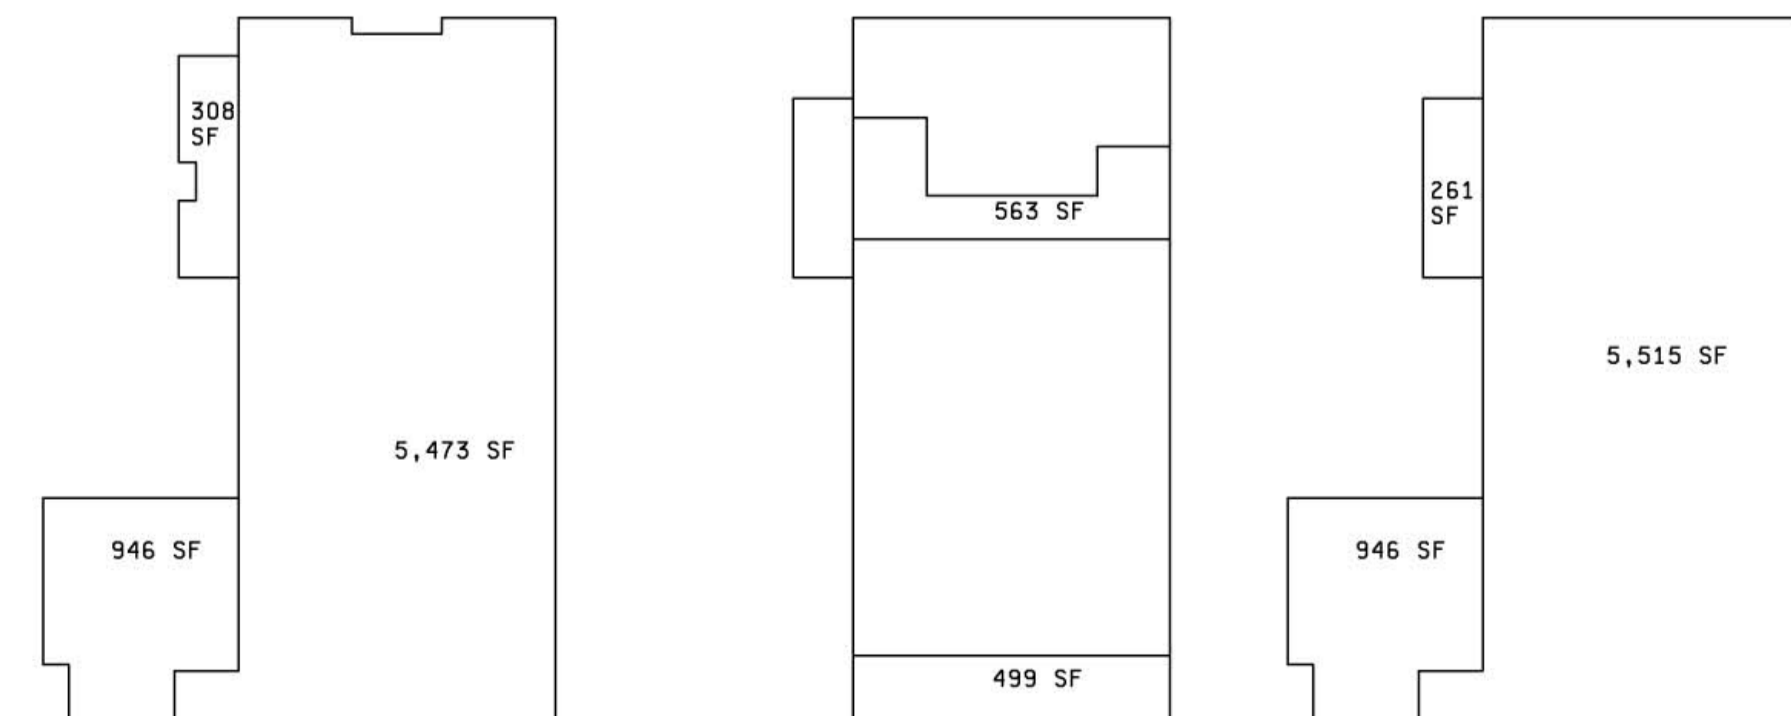

Interior Alteration For:  
**GATEWAY RADIOLOGY**  
 2100 1ST. AVENUE S.  
 ST. PETERSBURG, FLORIDA

Revisions:

MEZZANINE AND SECOND FLOOR PLAN

Project Number  
12000

Date  
10-26-12

Sheet Number  
A2.2

Jovanovic & Lyons, LLC  
 725 Collins Avenue, Suite 301  
 St. Petersburg, FL 33713 (727) 822-7111  
 FL Lic. AA26000985  
 Architectural Planning & Design  
 www.jovanoviclyons.com

© 2012 Jovanovic & Lyons, LLC  
 Donald J. Lyons  
 AR0014753