

ELIPSES
DESIGN

Architects, Interior Designers, and Engineers

NOTICE: These architectural and engineering drawings are prepared by the firm of ELIPSES DESIGN, P.C., a limited liability corporation, and are not to be used for any other purpose without the written consent of the firm. The firm assumes no responsibility for the accuracy or completeness of the information provided, and the user of these drawings is hereby specially reserved.

REVISIONS:	DATE:
1	
2	
3	
4	
5	
6	
7	

BAOBAB
ARCHITECTS P.C.

TAFADZWA
MWANDIAMIRIA
AIA, LEED GA
1740 OCEAN AVENUE SUITE 8K
BROOKLYN N.Y.

WWW.BAOBABARCHITECTS.COM

SEAL & SIGNATURE

TAX MAP

PROJECT:

435 W 141st St
New York, NY 10031

FLOOR PLAN

DATE: 3-30-22


JOB NO.

DRAWING BY:

CHK BY:

DWG NO.

A-001.00

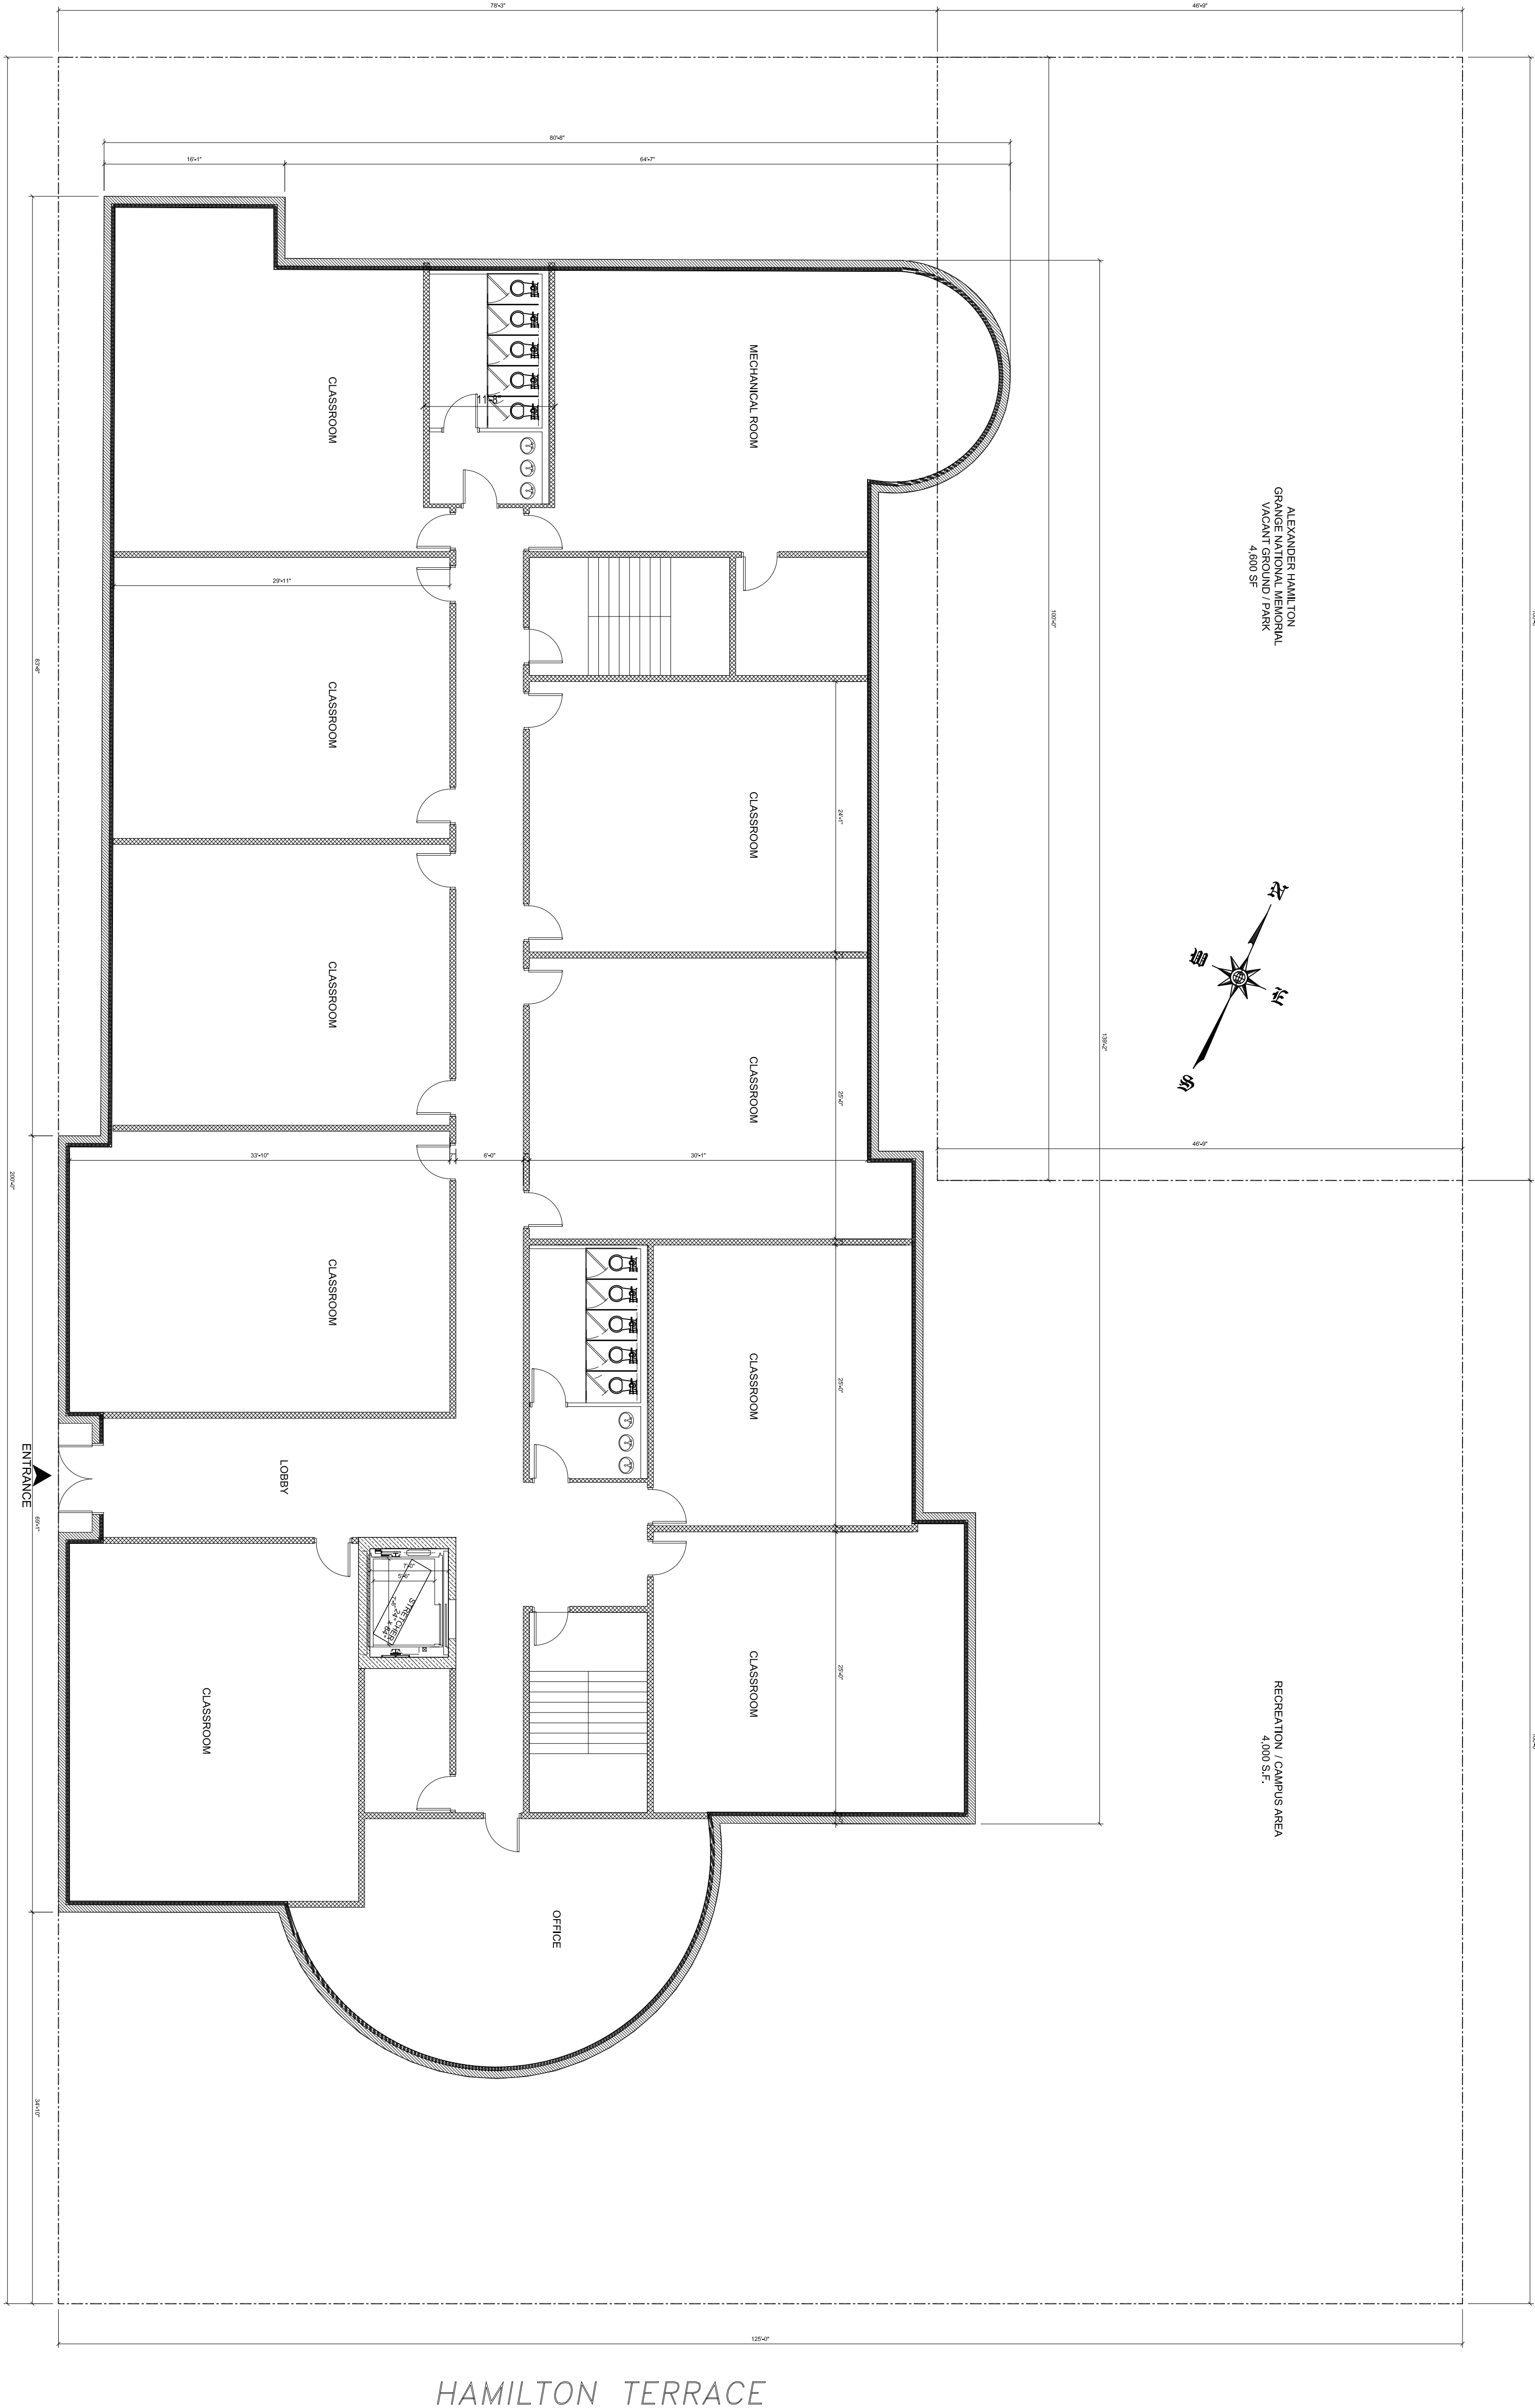

PROPOSED BSMT FLOOR FL. PLAN

SCALE : 3/32" = 1'-0"