
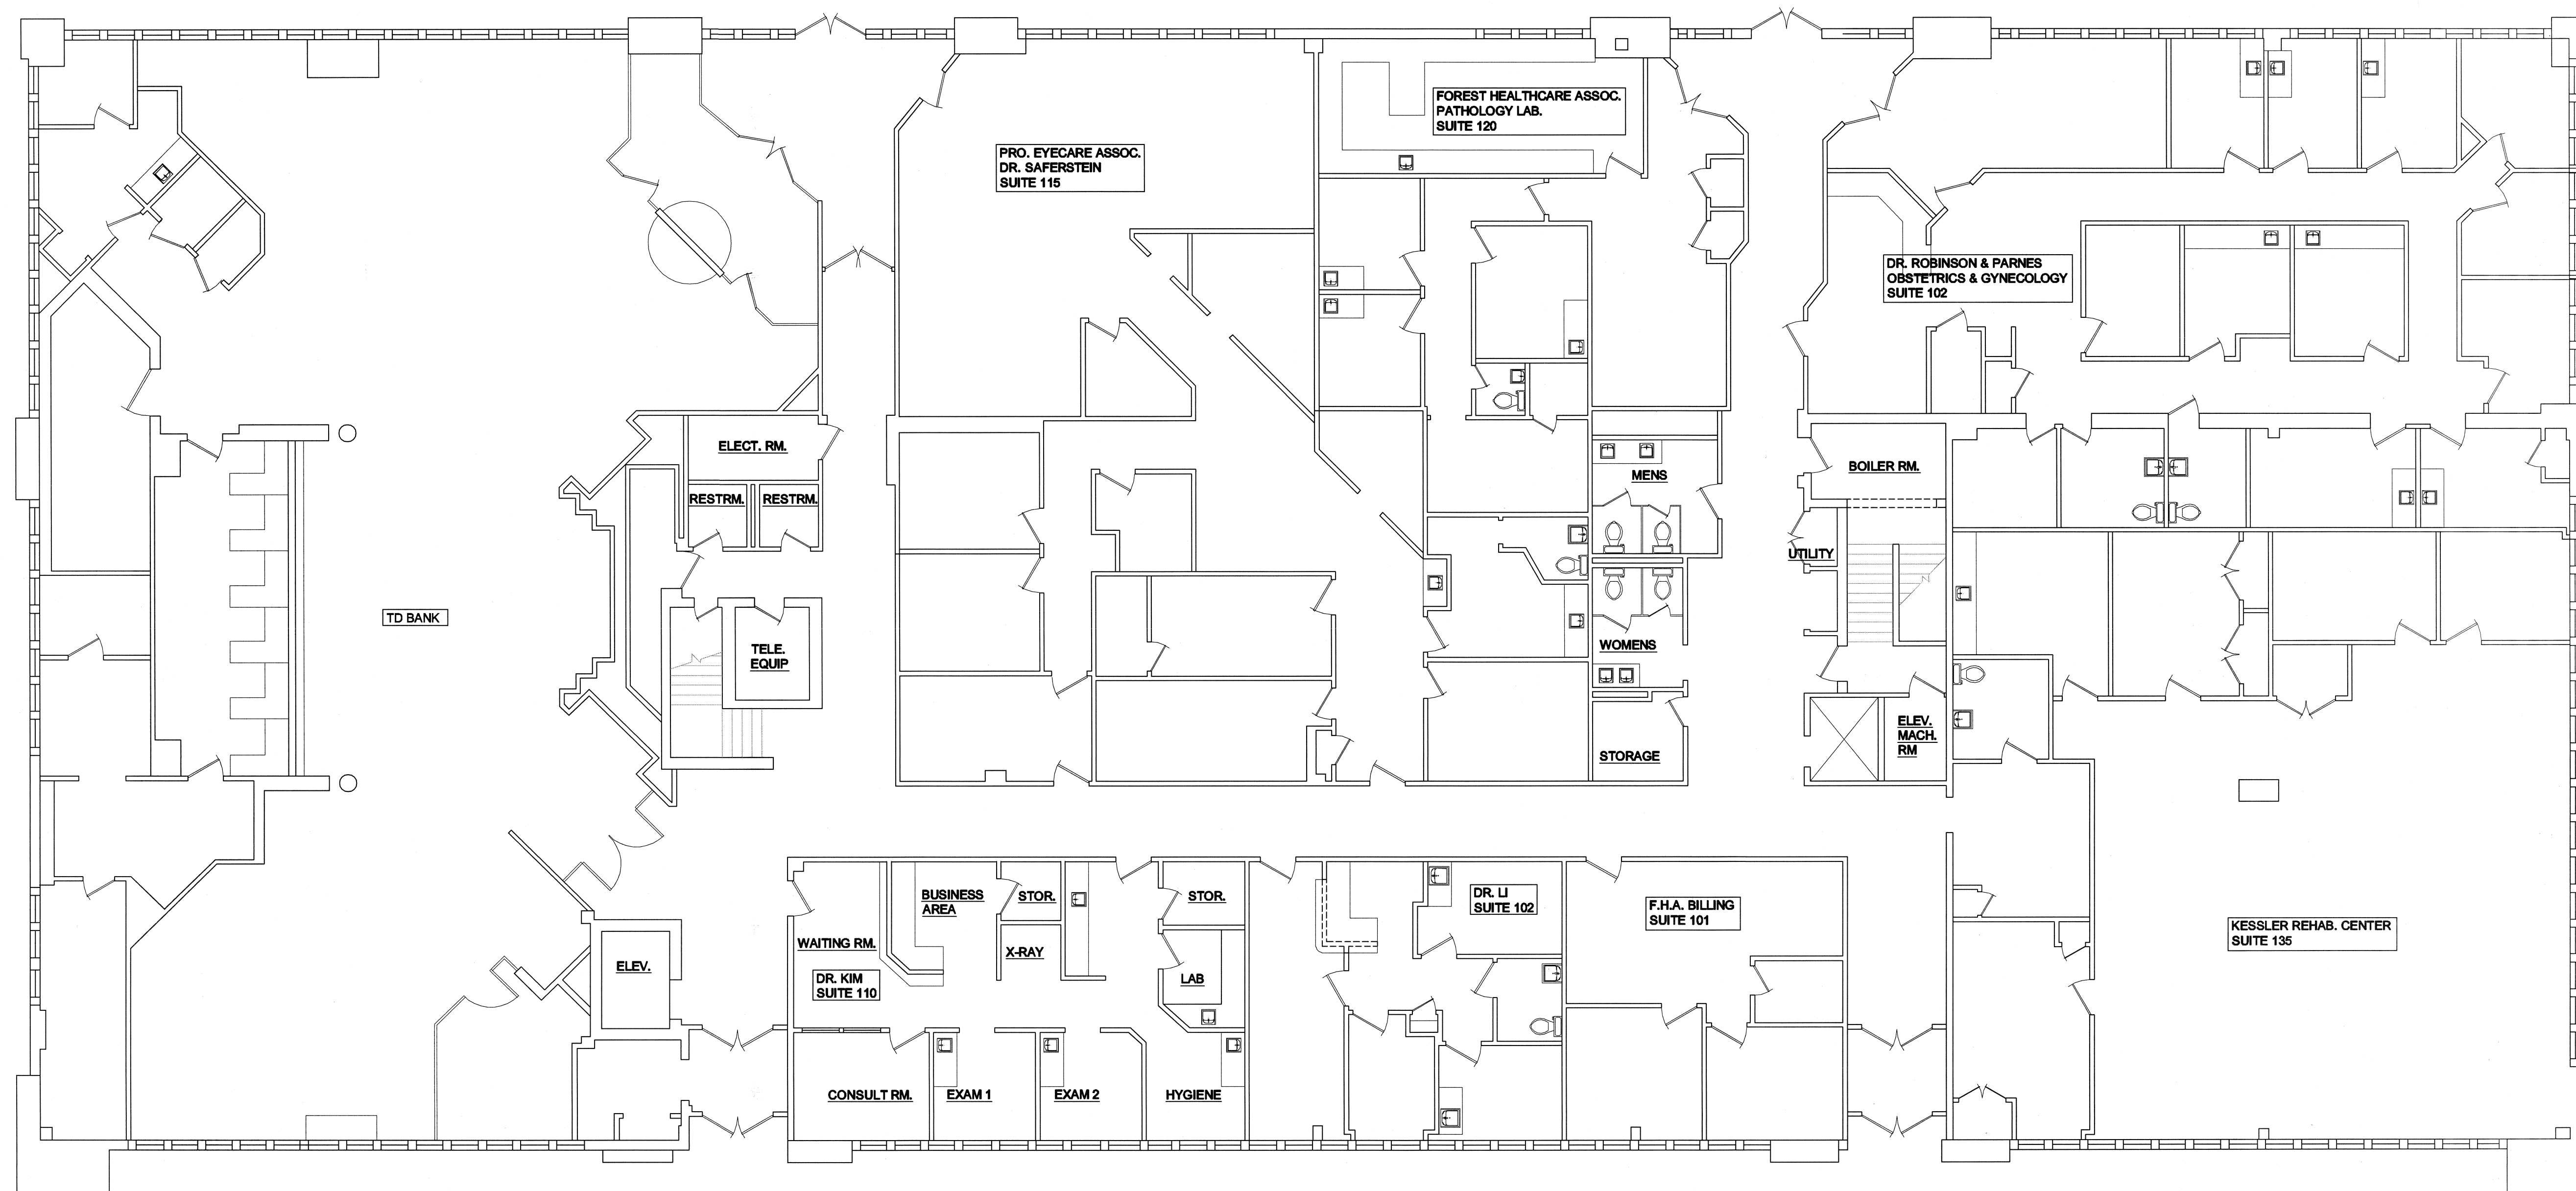


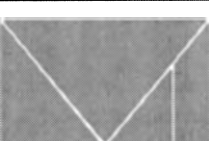

1 FIRST FLOOR PLAN
SCALE: 1/8" = 1'-0"

 MYRON A. VIGOD, AIA ARCHITECTURE / PLANNING 155 NORTH DEAN STREET ENGLEWOOD, NEW JERSEY 07631				SEAL:	
COMM. NO.		PROJECT: FOREST HEALTHCARE ASSOCIATES L.L.C		275-277 FOREST AVENUE PARAMUS, NJ	
REVISIONS				DRAWING NAME:	
NO.	DATE	BY	NOTES	FIRST FLOOR PLAN	
DRAWN BY: CAD		SCALE: AS NOTED		DRAWING NO:	
CHKD: MAV		DATE: 03-04-14		A-1	