


| Revisions |         |
|-----------|---------|
| 1         | 7-10-23 |
|           |         |
|           |         |


|               |          |
|---------------|----------|
| Job Number    |          |
| Date          | 8/29/23  |
| Drawn By      | JC       |
| Checked By    |          |
| Drawing Scale | AS NOTED |

**STUDIO**  
  
**DESIGN**  
 2228 S.E. 15TH AVE.  
 CAPE CORAL, FLORIDA  
 33901  
 (239) 707-9965

**PROJECT: MEDICAL OFFICE BUILDOUT**  
 22004 LYDEN DRIVE  
 ESTERO, FLORIDA 33928

 

**SHEET #:**  
**A - 2**

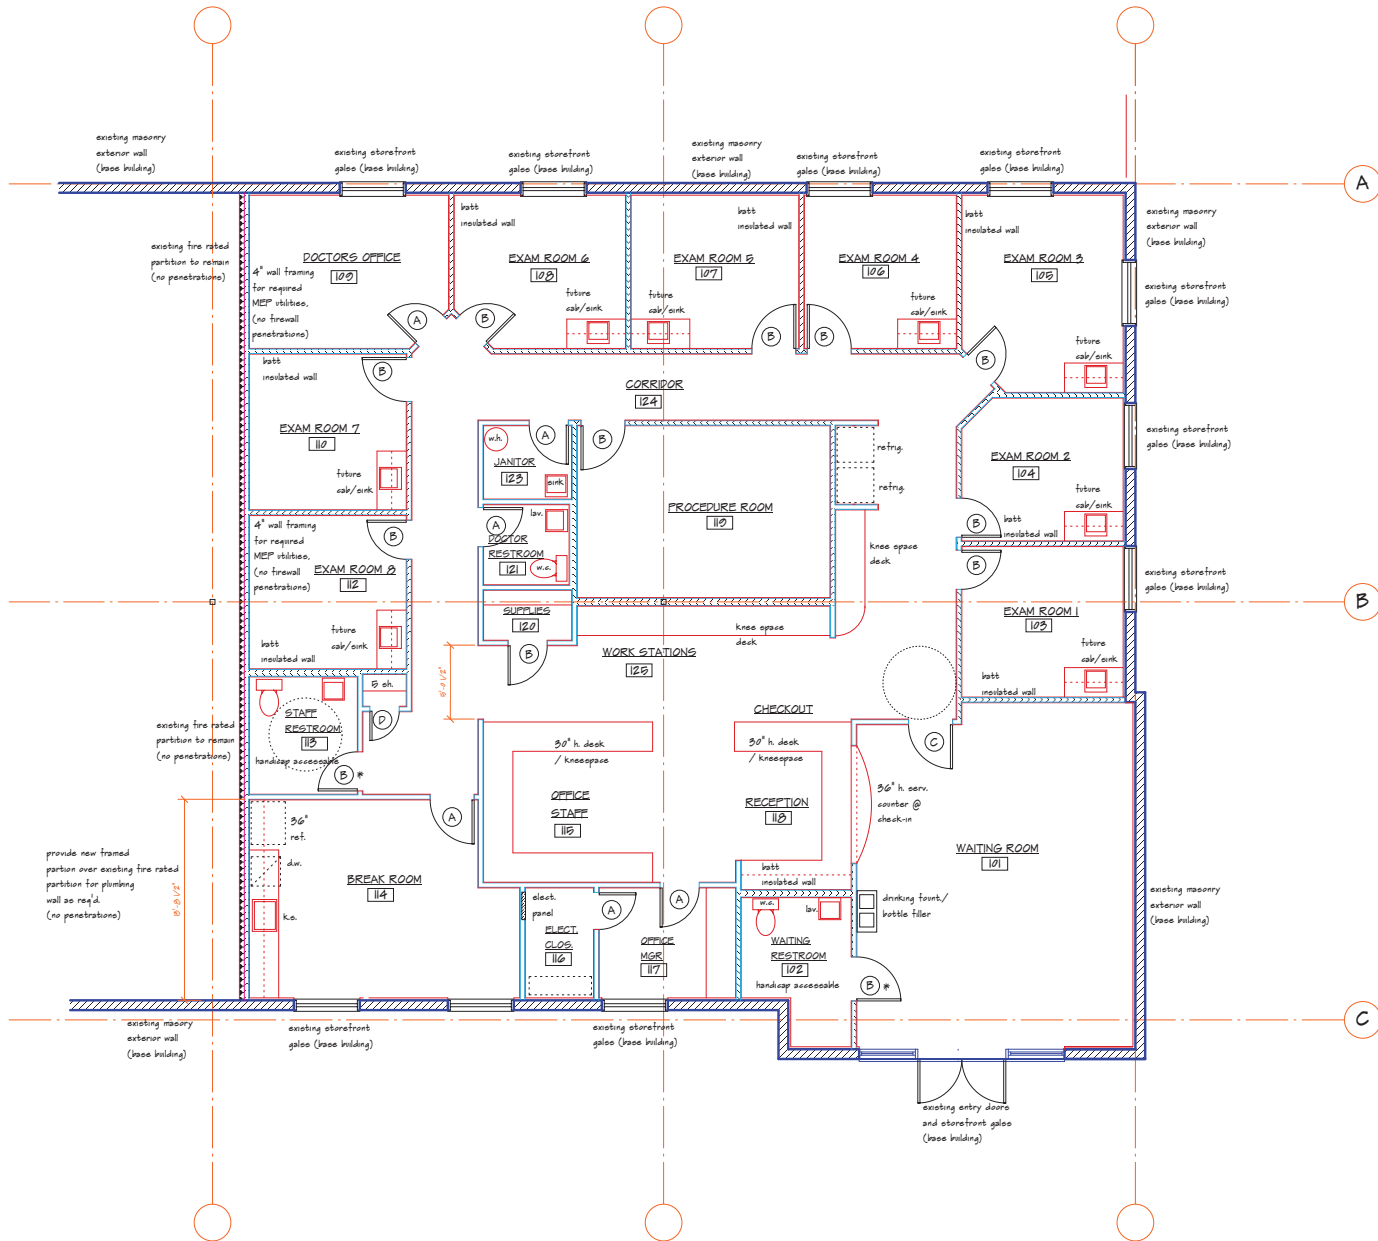

**FLOOR PLAN**  
 NOTES ONLY

SCALE: 1/4" = 1'-0"