


BUILDING 1 - FRONT ELEVATION

SCALE: 1/32" = 1'-0"

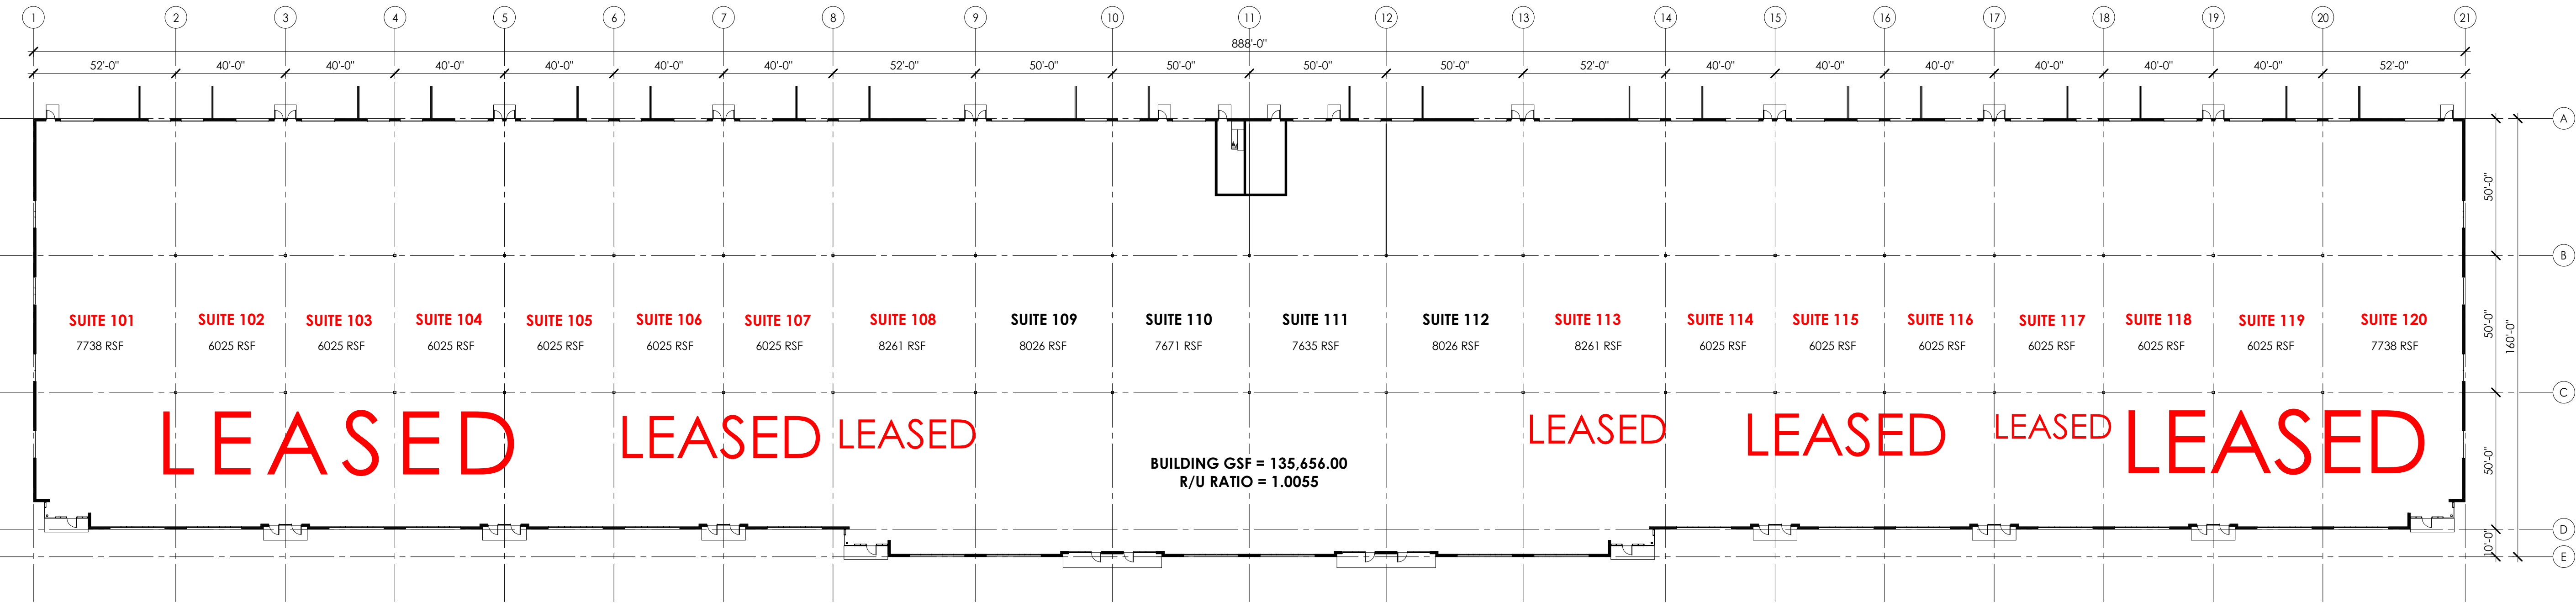

FLOOR PLAN-NORTH OVERALL

SCALE: 1/32" = 1'-0"