


**MIXED USE
 RETAIL
 APARTMENTS**

4134 FOOTHILL BLVD
 OAKLAND, CA
 94601

42ND AVENUE

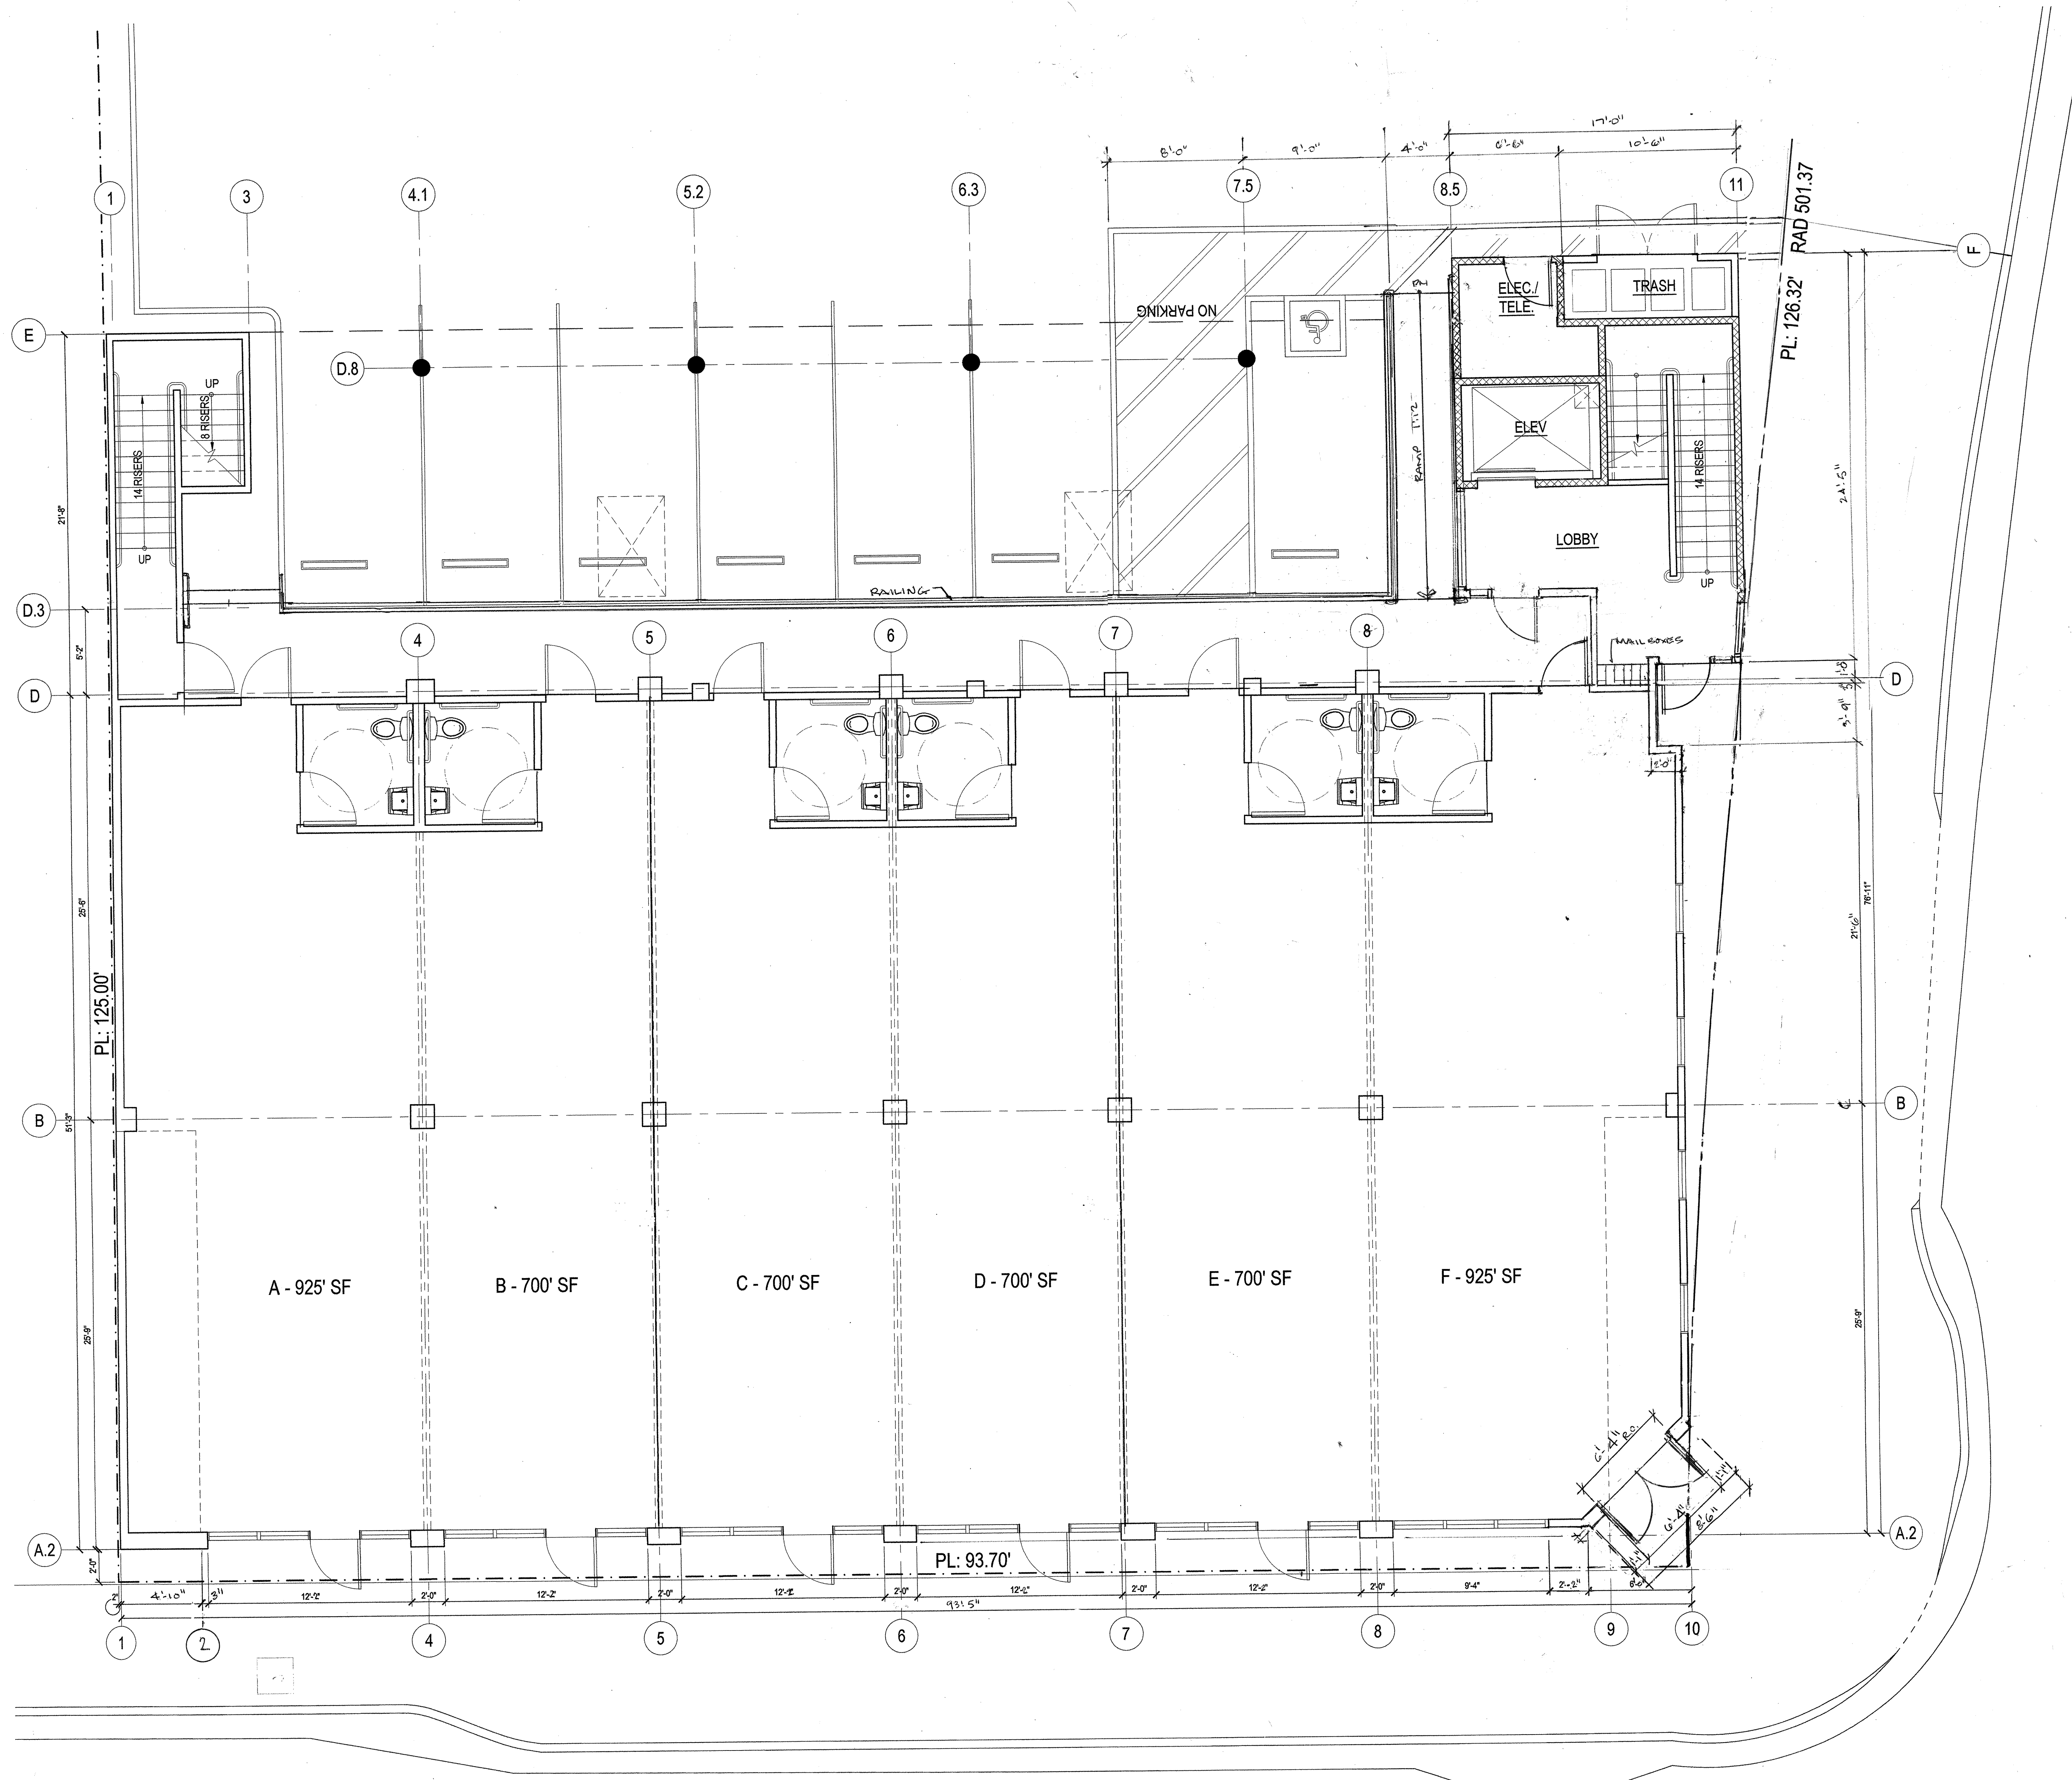

REVISIONS		
NO.	DATE	DESCRIPTION
1	1/12/13	ISSUE TO CITY FOR DESIGN APPROVAL
2	5/1/2013	REVISED PER CITY PLANNING

SHEET TITLE
FIRST FLOOR PLAN

JOB NO: 16013
 SCALE: 1/4"=1'-0" DATE: 1-14-13
 DRAWN BY: KS/TA
 FILE:
 DRAWING NO: 3 OF 8
 SHEET NO:

A-2.0

FOOTHILL BOULEVARD