

PAMPERED POOCH PET RESORT
FOR
HEATHER AND RANDY SWINGLE
421 ERMINE ROAD
WEST COLUMBIA, SC

FLOOR PLAN - MAIN BUILDING

A1.1

PROJECT NO.	DATE
DESIGNED BY	DATE
CHECKED BY	DATE
SCALE	DATE

FLOOR PLAN NOTES:


- ALL DIMENSIONS ARE TO FACE OF EXISTING OR NEW FINISHES.
- ALL EXISTING DIMENSIONS ARE INDICATED BY DASHED LINES. VERIFY ALL EXISTING DIMENSIONS AND MAKE ANY NECESSARY ADJUSTMENTS TO THE ATTENTION OF THE ARCHITECT.

DOOR AND FRAME SCHEDULE:

- HOLLOW METAL DOUBLE DOOR AND FRAME. DOOR PANELS SHALL HAVE FULL LIGHTS, 1" EMERGED INSULATED GLASS.
- HOLLOW METAL DOOR AND FRAME. DOOR PANELS SHALL HAVE FULL LIGHTS, 1" EMERGED INSULATED GLASS.
- HOLLOW METAL DOOR AND FRAME.
- 6" EUROPEAN MODERN ANTIQUE HORSESHOE BRACKET BATH INTERIOR WALKER SLIDING DOOR. 1/2" THICK, STRENGTHENED GLASS.
- HOLLOW METAL DOUBLE DOOR AND FRAME. DOOR PANELS SHALL HAVE FULL LIGHTS, 1" EMERGED INSULATED GLASS.

DOOR AND FRAME NOTES:

- ALL DOORS SHALL BE 3' W X 6'-6" H.
- ALL EXTERIOR DOORS SHALL BE INSULATED.
- ALL EXTERIOR DOORS SHALL BE WEATHERSTRIPPED.
- ALL DOORS SHALL HAVE HANDICAP ACCESSIBLE HARDWARE PER ANSI A117.1.

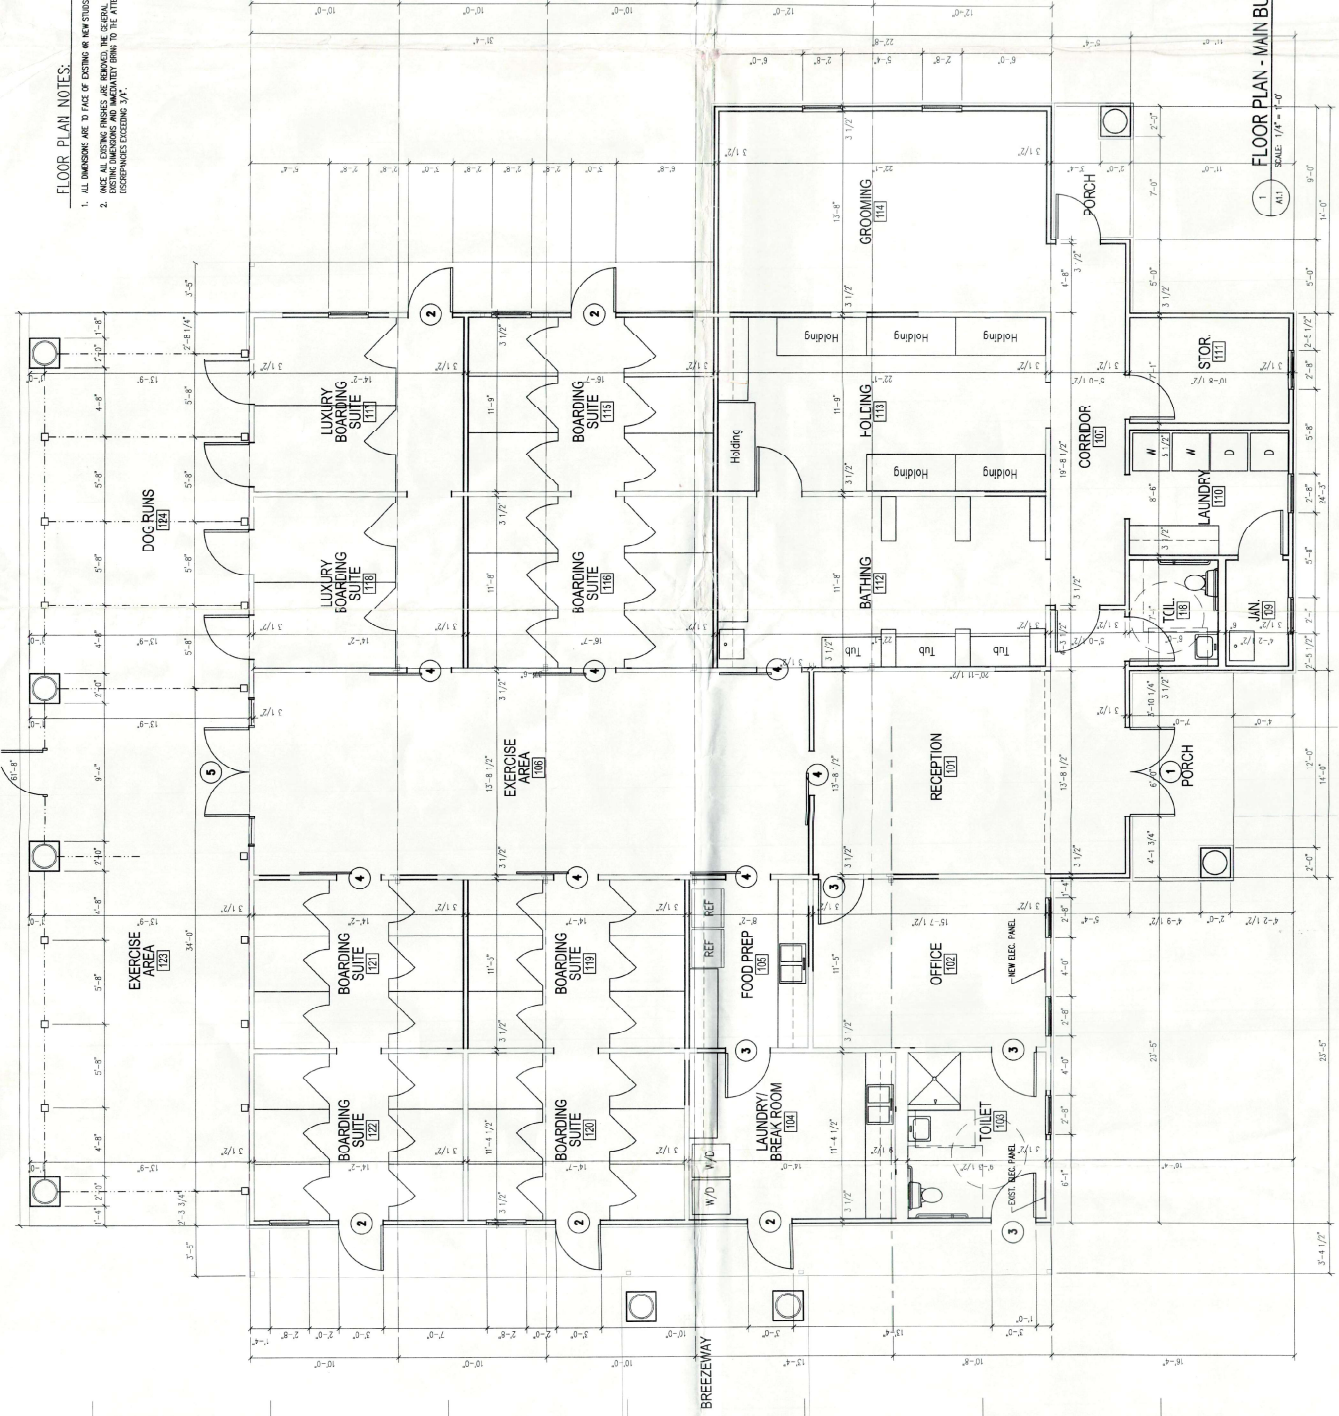

FLOOR PLAN - MAIN BUILDING
SCALE: 1/8" = 1'-0"