


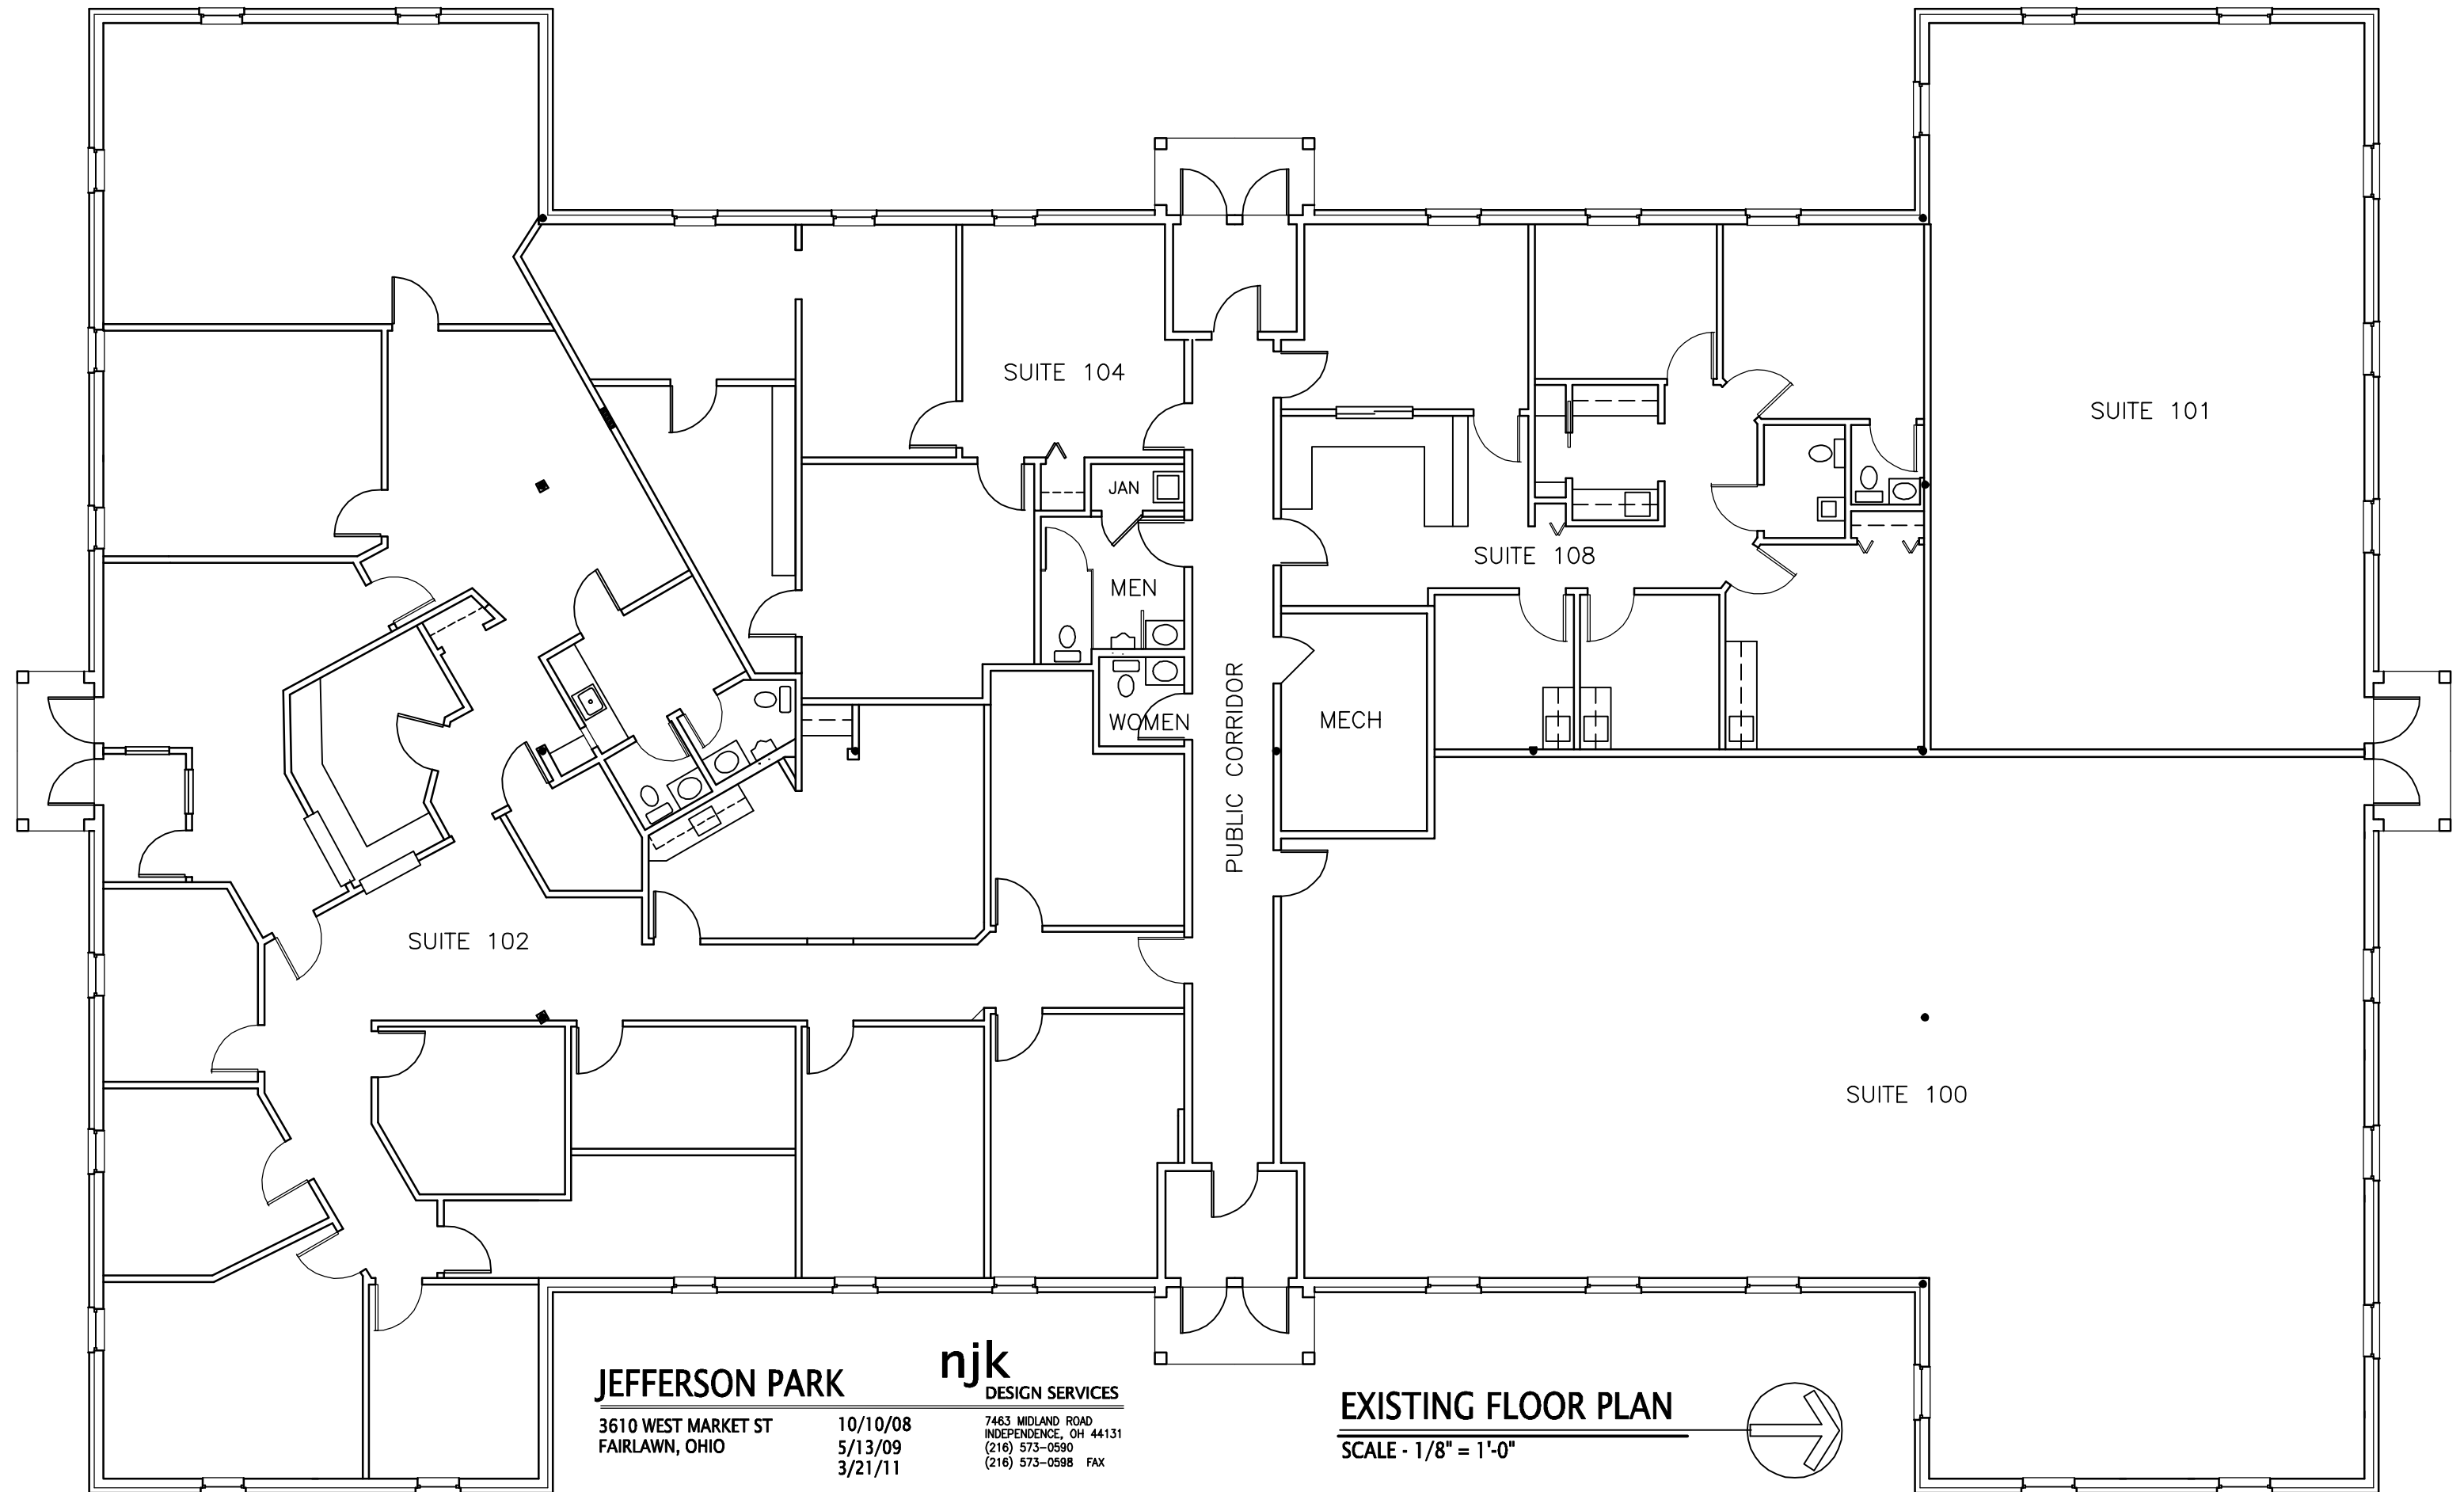

JEFFERSON PARK

3610 WEST MARKET ST
FAIRLAWN, OHIO

10/10/08
5/13/09
3/21/11

njk
DESIGN SERVICES

7463 MIDLAND ROAD
INDEPENDENCE, OH 44131
(216) 573-0590
(216) 573-0588 FAX

EXISTING FLOOR PLAN

SCALE - 1/8" = 1'-0"

