


Call 2.000 Acres
 Ranji
 Slide NO. 2341A, FBCPR
 July 23, 2002

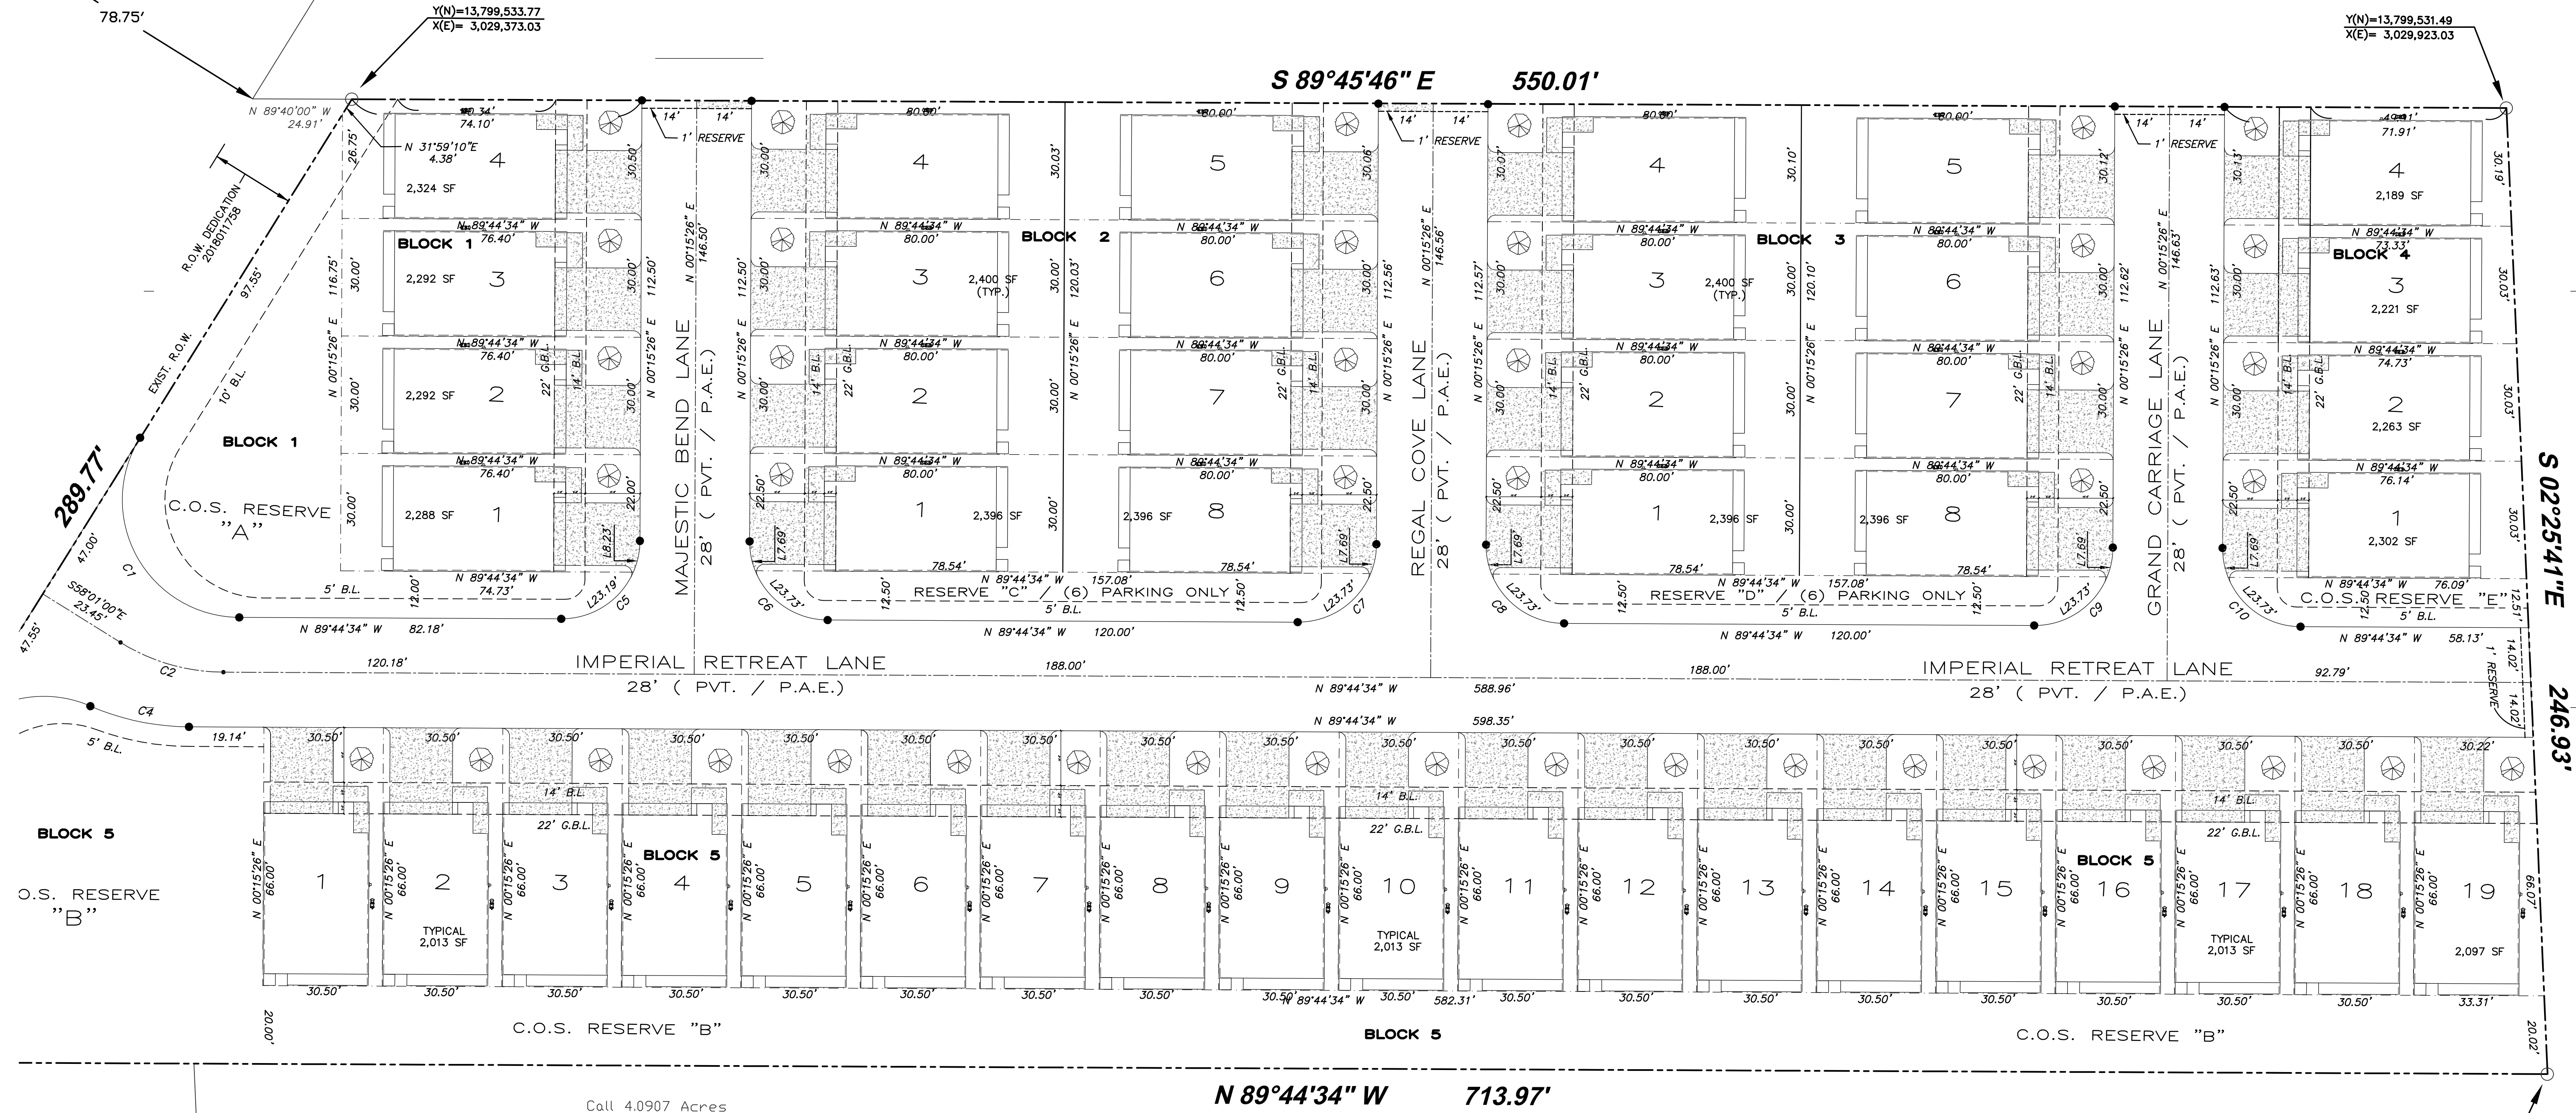

Call 4.0907 Acres
 Sugar Land Church of Christ
 Connected Board of Trustees Affidavit
 FBCC No. 2018102881
 July 16, 2018

rainder)
 ell
 Vendor's
 FBCDR
 190
 s to
 ty
 35)

PROJECT NO:
 DATE ISSUED:
 FILE: X-SP1
 COPYRIGHT UPON ISSUE
 REFUGE DESIGN STUDIO
 ALL RIGHTS RESERVED
 DRAWING NUMBER
A105
 OVERALL
 SITE PLAN