




① WEST ELEVATION
SCALE: 1/8" = 1'-0"

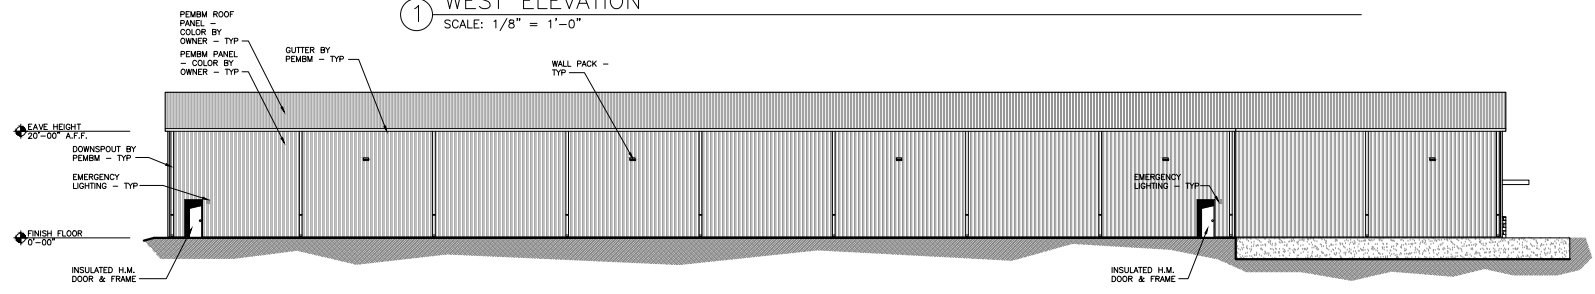

② NORTH ELEVATION
SCALE: 3/32" = 1'-0"

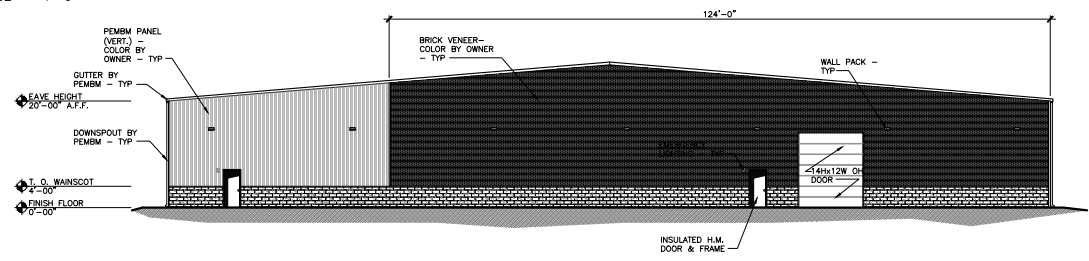

③ EAST ELEVATION
SCALE: 3/32" = 1'-0"

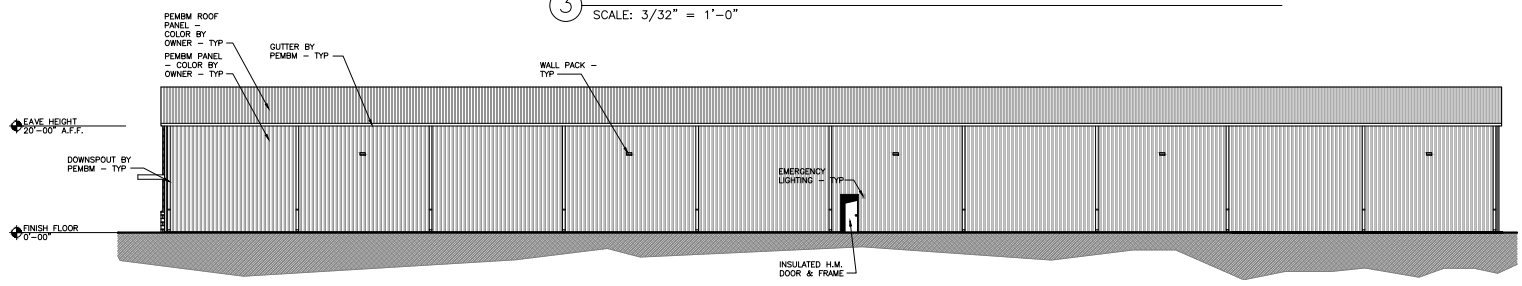

④ SOUTH ELEVATION
SCALE: 3/32" = 1'-0"



HENRY ARCHITECTURE
 1722 N COLLEGE AVE., SUITE C - BOX 153
 PHONE - 479.850.8888 EMAIL - chenny@henryarchitecture.com
 DRAWN BY: CJH4
 CHECKED BY: CJH4



JOB # 23-018
 TONTITOWN, AR

PERMIT SET - 10 MAY 2024

OLD OAK WAREHOUSES (BLDG. 2)

ELEVATIONS
 DATE: 10 MAY 2024

A2.1