


EXTERIOR FINISH SCHEDULE:				
	MATERIAL	MANUFACTURER	COLOR	REMARKS
MTL-1	PBM METAL WALL PANEL	BY PRE-ENGINEERED METAL BLDG.	CHARCOAL GRAY	26 GA. PRE-FINISHED GALVALUME
MTL-2	PBM METAL WALL PANEL	BY PRE-ENGINEERED METAL BLDG.		26 GA. PRE-FINISHED GALVALUME
MTL-3	STANDING SEAM ROOF PANEL	BY PRE-ENGINEERED METAL BLDG.	SOLAR WHITE	26 GA. PRE-FINISHED GALVALUME
MTL-4	ROLLING COIL DOOR	SHERWIN WILLIAMS	SW 6718 OVERT GREEN	
MTL-5	CANOPY SYSTEM	BY PRE-ENGINEERED METAL BLDG.	SILVER ANODIZED	
MTL-6	TRIMS	BY PRE-ENGINEERED METAL BLDG.	SILVER ANODIZED	
MTL-7	EAVE	BY PRE-ENGINEERED METAL BLDG.	SILVER ANODIZED	
MTL-8	GUTTER & DOWNSPOUT	BY PRE-ENGINEERED METAL BLDG.	TO MATCH BUILDING	
MTL-9	PBM METAL SOFFIT PANEL	BY PRE-ENGINEERED METAL BLDG.	SOLAR WHITE	22 GA. PRE-FINISHED ALUMINUM
STF-1	ALUMINUM STOREFRONT/WINDOW		SILVER ANODIZED	
NOTE: PAINTER TO PAINT ALL EQUIPMENT, CONDUIT, AND PIPING ON REAR OF BUILDING TO MATCH ADJACENT WALL SURFACE.				

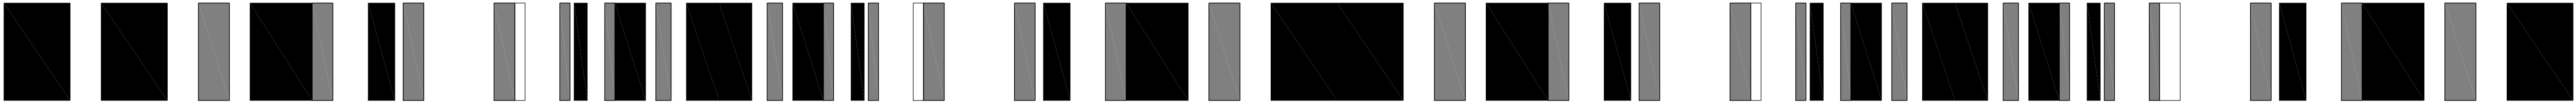

URBAN-AREA ARCHITECTS

REGISTERED ARCHITECT
STATE OF TEXAS
#27394
09-23-22

EXPIRES 07-31-23

revisions:

INDUSTRIAL PARK 336
1601 N LOOP 336 E
CONROE, TX. 77303

date:
06-29-21

drawn by:
VDP

checked by:
MW

file No:
2021-2108

content:

EXTERIOR ELEVATIONS
BUILDING E

sheet number:

A-5.0

fax: 832-203-1674
tel: 832-274-2146
marcela@urbanareaco.com