

FALLSTON
PROPERTIES
105 CENTENNIAL ST.
UNIT A
LAPLATA, MD.
206
EXISTING
BASE PLAN

ARCHITECT: JACOB WEAVER, ARCHITECT
P.O. BOX 203
HARLWOOD, MD. 20716
301/261-4511
MEP
ENGINEERS:
DIVERSIFIED CONSULTING
ENGINEERS, LLC
13452 BEEGAN RD.
SILVER SPRING, MD. 20904
301-641-5923

OWNER:
FALLSTON PROPERTIES
532 N. WASHINGTON ST.
ALEXANDRIA, VA 22314
202-674-8000


APPROVED BY	DATE
XX	

MASK	DATE	DESCRIPTION
22/1/19		CLIENT REVIEW PLAN
		PERMIT
		PERMIT COMMENTS
PROJECT NO:		
DESIGNER:	JLW	
DRAWN BY:		
CHECKED BY:	JLW	




G. 2019, Jacob Weaver, Architect.
These documents are the property of
Jacob Weaver, Architect. No part of
this document may be reproduced
infringement upon copyright laws.
Violators will be subject to prosecution
to the fullest extent of the law.

SUITE
FLOOR PLAN

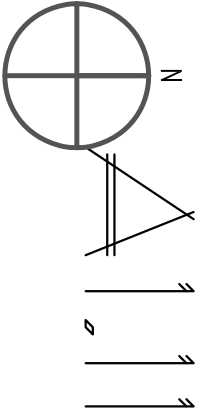

PLAN NORTH SHEET OF

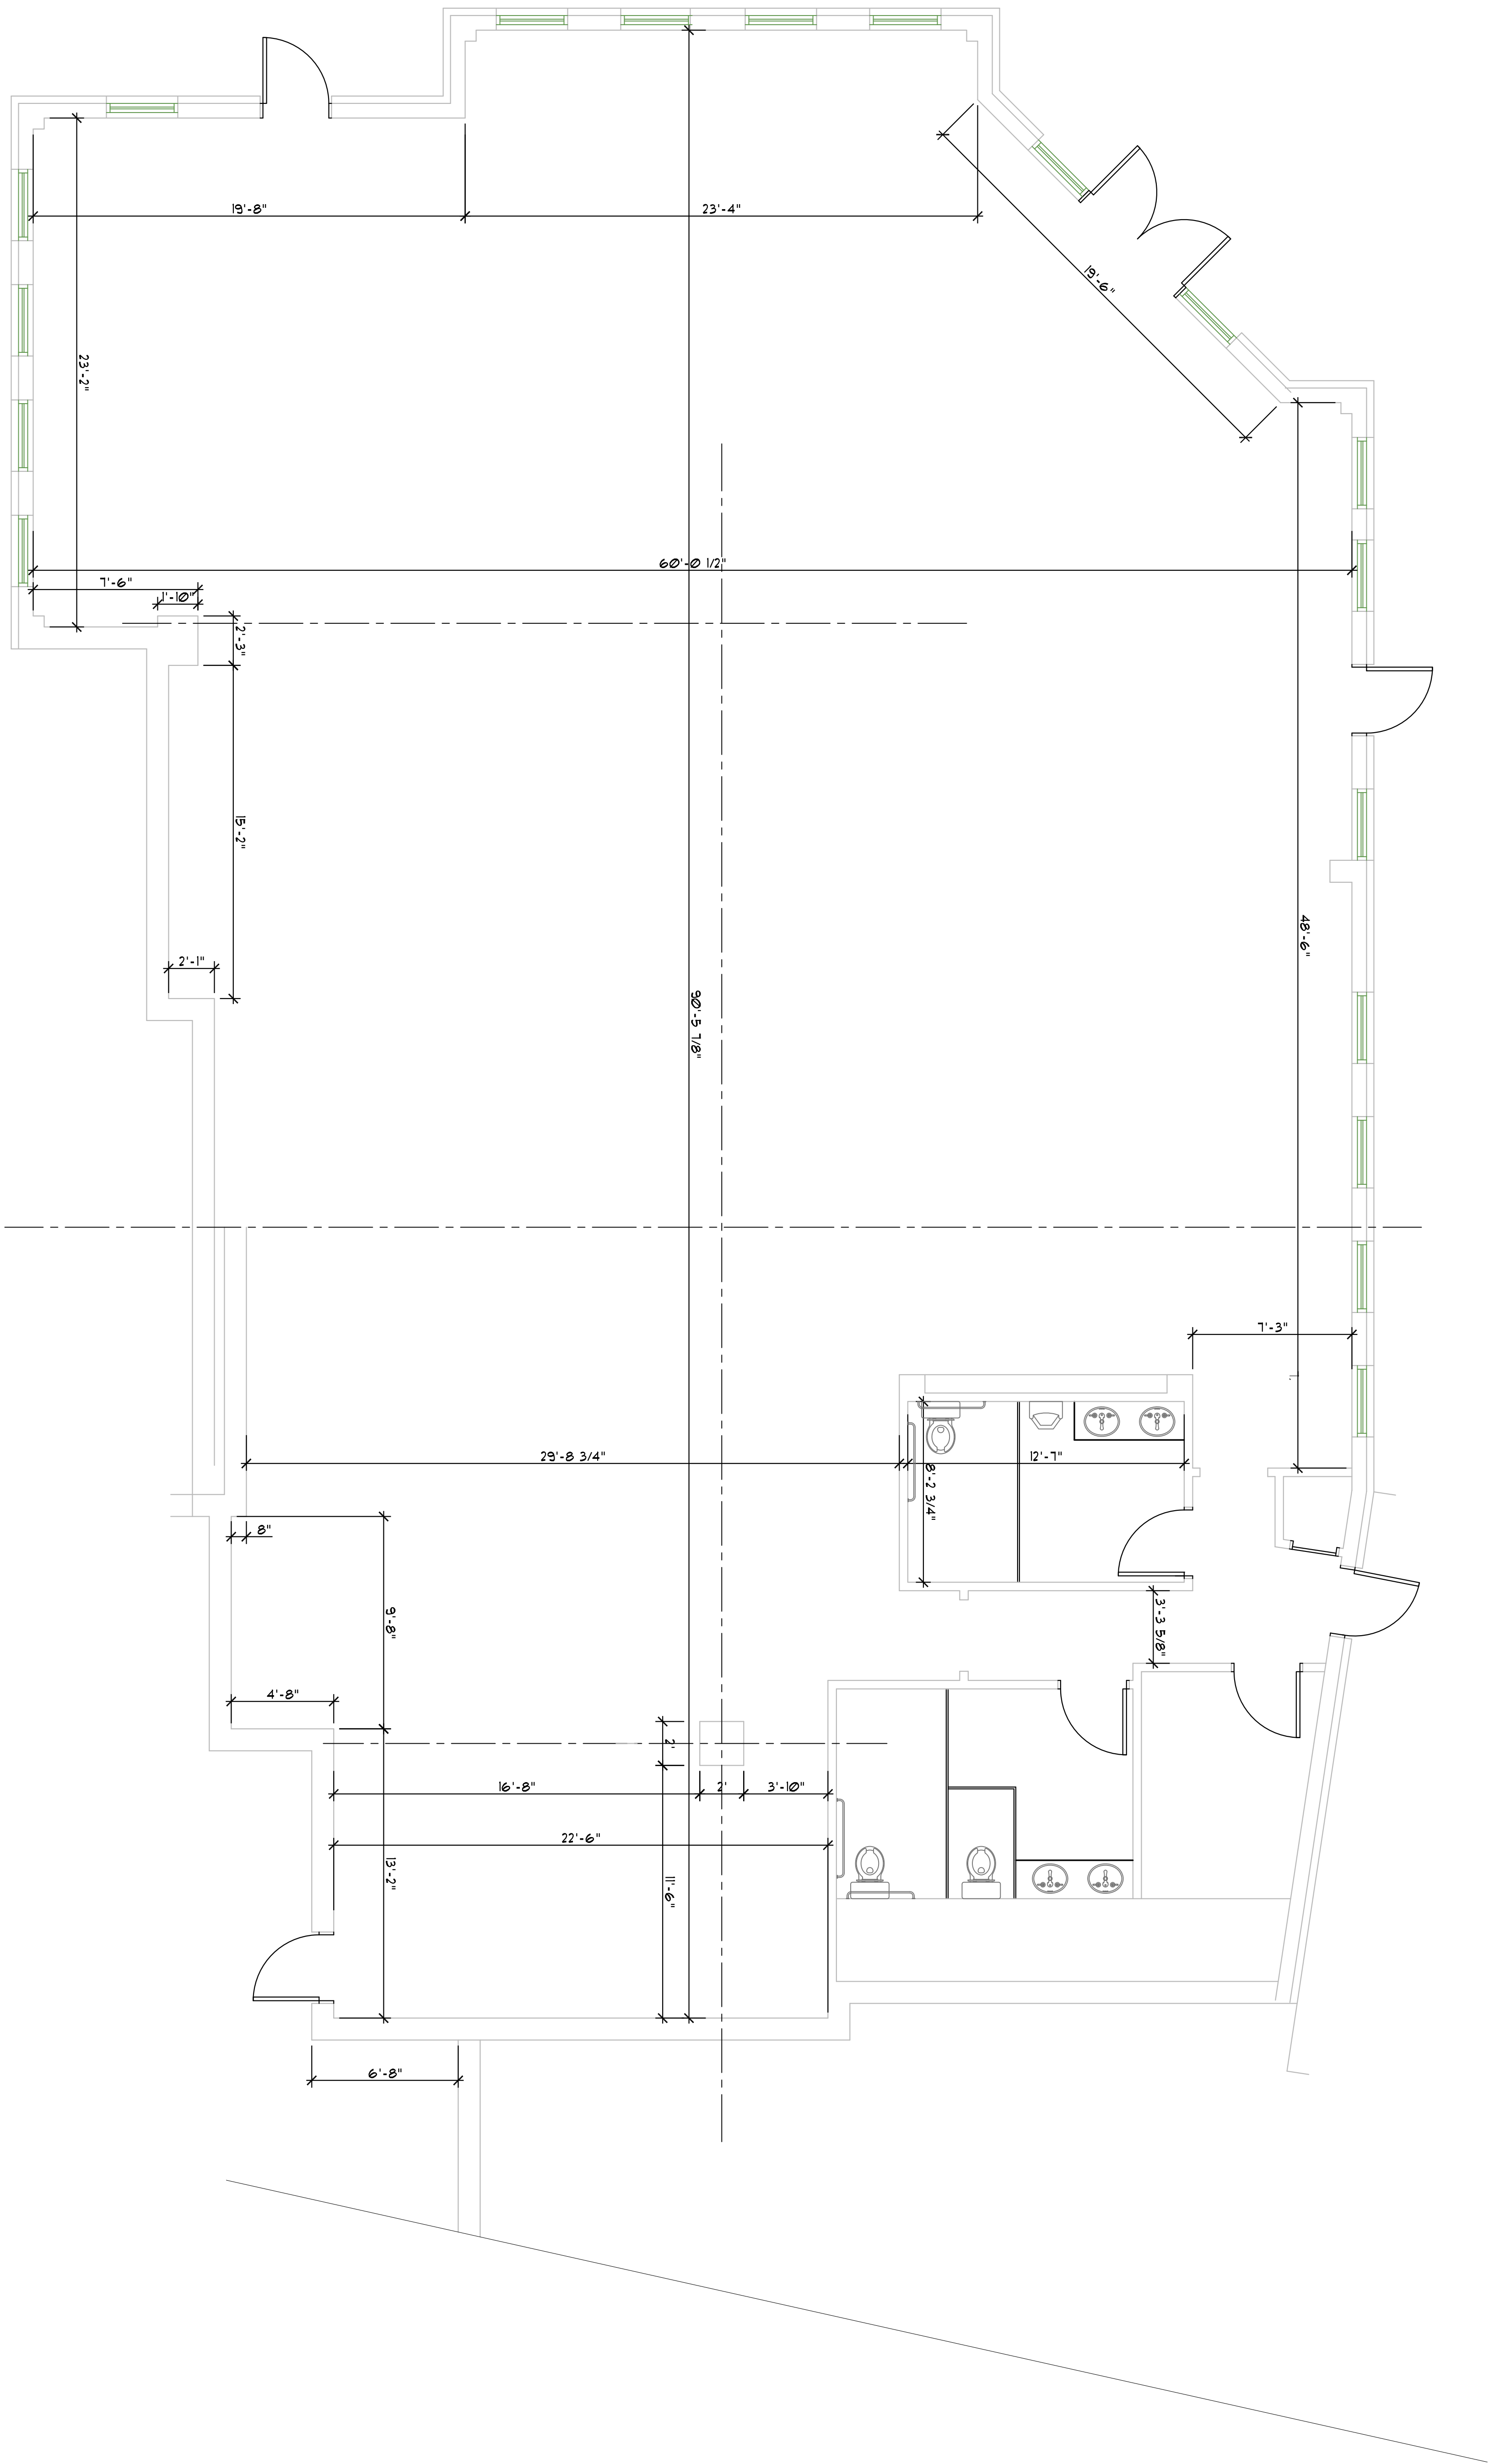

1 SUITE FLOOR PLAN
A111 1/4" = 1'-0"

2 LEGEND
A110 NTS

- EXISTING WALL TO REMAIN
- NEW WALL BELOW CEILING
- NEW DOOR AND FRAME
- EXISTING DOOR & FRAME TO REMAIN