




EXISTING FIRST FLOOR PLAN
SCALE: 1/8" = 1'-0"

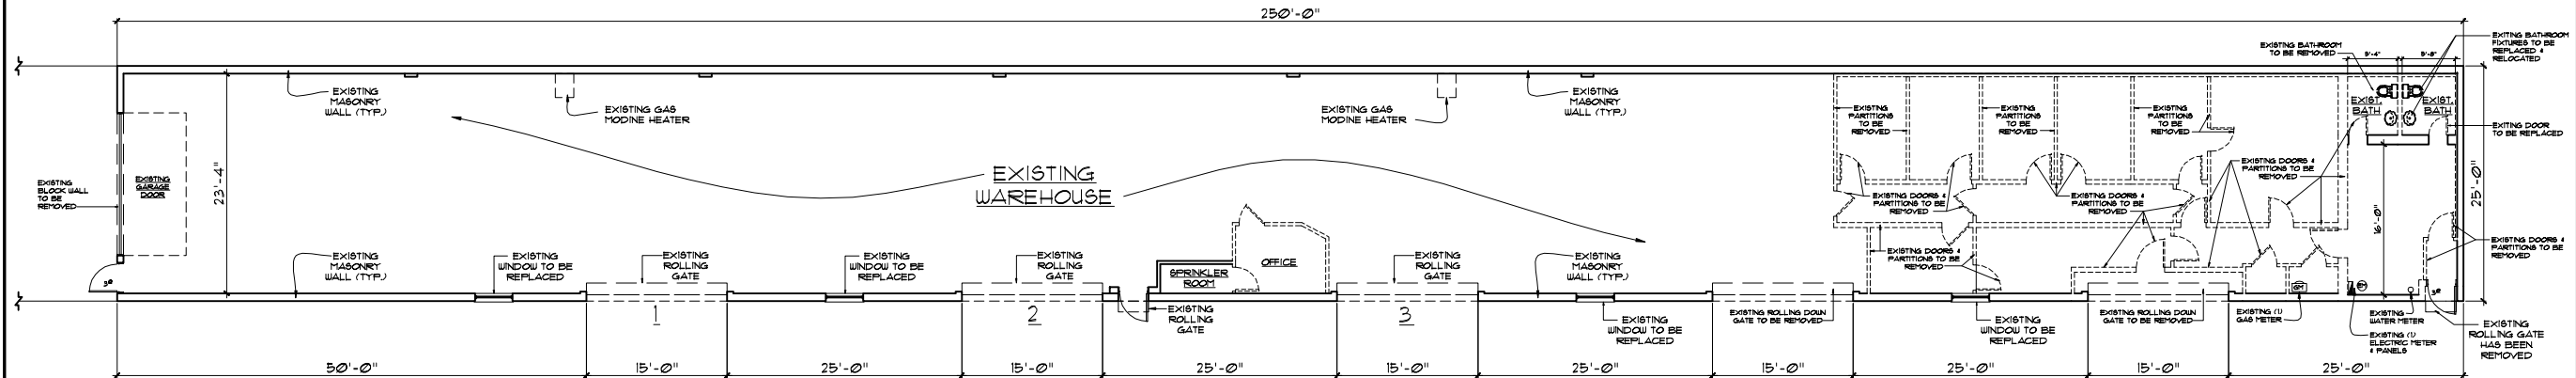

EXISTING FIRST FLOOR DEMO PLAN
SCALE: 1/8" = 1'-0"

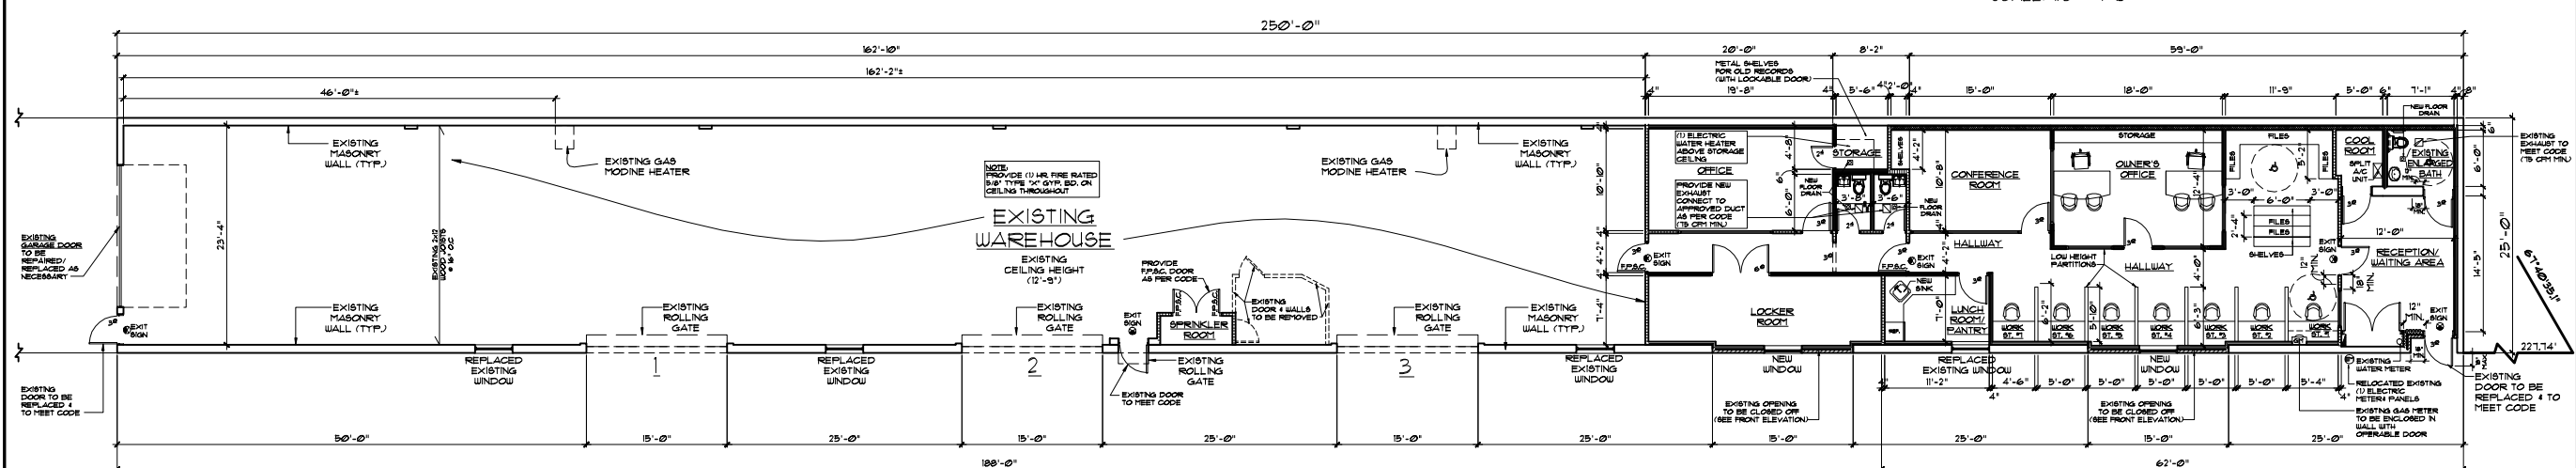

EXISTING FIRST FLOOR W/ PROPOSED CHANGES
SCALE: 1/8" = 1'-0"

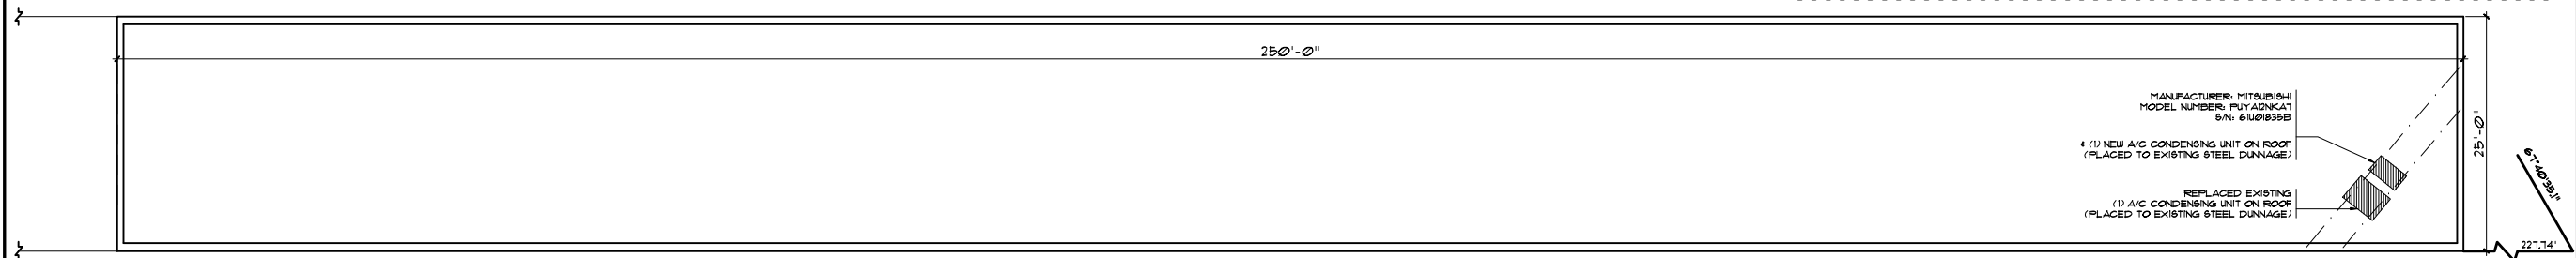

ROOF PLAN
SCALE: 1/8" = 1'-0"

NOTE:
BUILDING TO FULLY SPRINKLERED W/
AN AUTOMATIC SPRINKLER SYSTEM IN
ACCORDANCE W/ SECTION 903.3.12
ALL SPRINKLERS TO BE FILED UNDER
SEPARATE APPLICATION #421434923

ARNOLD MONTAG, ARCHITECT
AMPM DESIGN & CONSULTING, P.C.
380 MONTAG BLVD. • SUITE 202 • GREAT NECK, NY 11031
PHONE: 516-880-7808 • FAX: 516-880-7846
EMAIL: OFFICE@ARNOLDMONTAG.COM

**NOT FOR
CONSTRUCTION
SUBJECT TO
BUILDING
DEPARTMENT
APPROVAL**

1968 CODE

REVISIONS
10/25/16 (FILED)
11/17/16 (ANS. OBJ.)
11/30/16 (ANS. OBJ.)

**ALT-2
BORO-REGULAR**

FLOOR PLANS
WAREHOUSE AT 118-40 MONTAUK STREET QUEENS NY 11412 BLOCK: 12452, LOT: 53
JOB#: 2016-44 DRN BY: MS CKD BY: ASM DATE: 08/30/16 SCALE: AS NOTED

TO RISE LLC

A=001.01

DWG 40f 9

421391817

NEW PROJECT
REQUIREMENT OF BUILDING
DEPARTMENT APPROVAL