
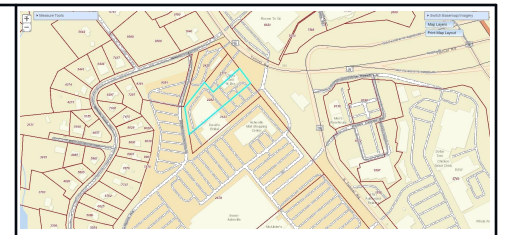


1/8" = 1'-0"

Main Level

1

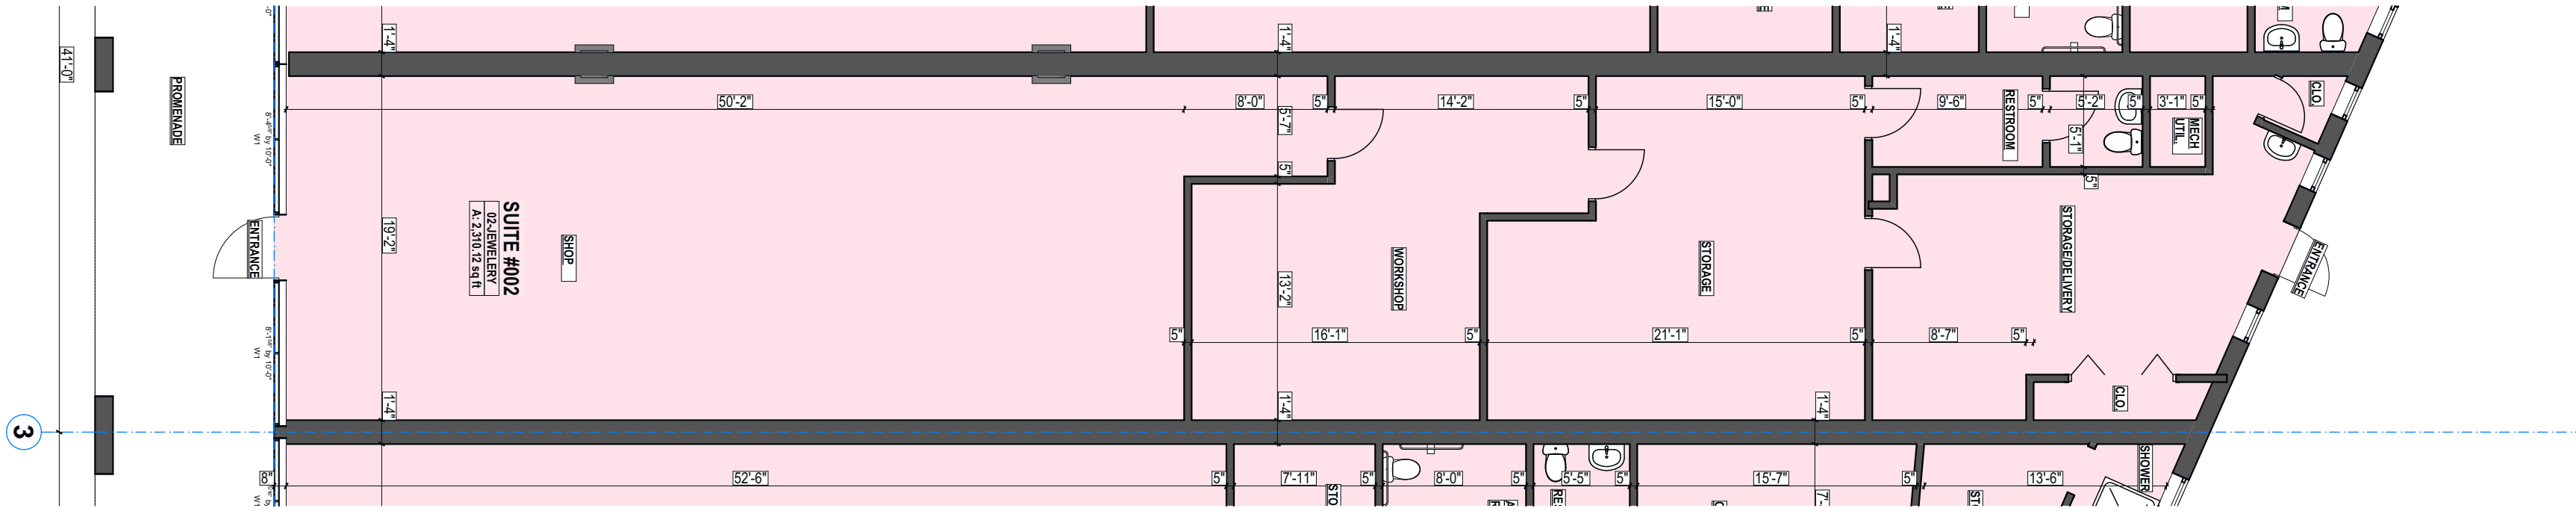

PROJECT LOCATION MAP

GENERAL NOTES:
1. DO NOT USE AS A BLUEPRINTS WITHOUT MR LLC PERMISSION.
2. PLEASE NOTE INTERIOR DIMENSIONS WERE NOT USED IN CALCULATING SQUARE FOOTAGE.
3. SIZE OF HEATED AND NOT HEATED AREA AND OTHER INFORMATION WERE OBTAINED PER THE NC REAL ESTATE COMMISSION GUIDELINES (6" FOR EXTERNAL WALLS EXCEPT CONDOMINIUMS)
4. FOR REMODELING QUESTIONS OR MORE DETAILED CAD DRAWINGS (INC. SITE PLAN, SECTIONS, ELEVATIONS) ALSO 3D MODEL PLEASE CONTACT ALFRED ZALYS
MOB. 828 231 7305 E-MAIL: A.ZALYS@HOTMAIL.COM


LEGEND MAP:

- HEATED COMMERCIAL
- NOT HEATED
- COVERED DECK
- OPEN DECK

Revision History

RevID	ChID	Change Name	Date

Company Title

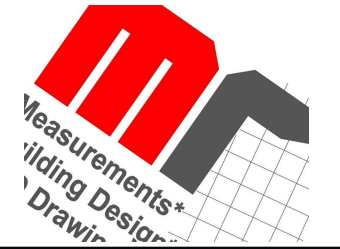

Company

MEASURE RITE LLC
23 Clement Place, Asheville
Buncombe County NC 28805

Site Address

271 Tunnel Rd, Asheville, NC 28805

Drawing Name

Main Level, Generic Perspective, Site Plan, Room Schedule


Drawing Status

Modified by _____ Date _____

Checked by _____ Date _____


Drawing Scale
1/8" = 1'-0", 1:53.33, 1:800, 1:0.67

Layout ID **A002** Revision _____

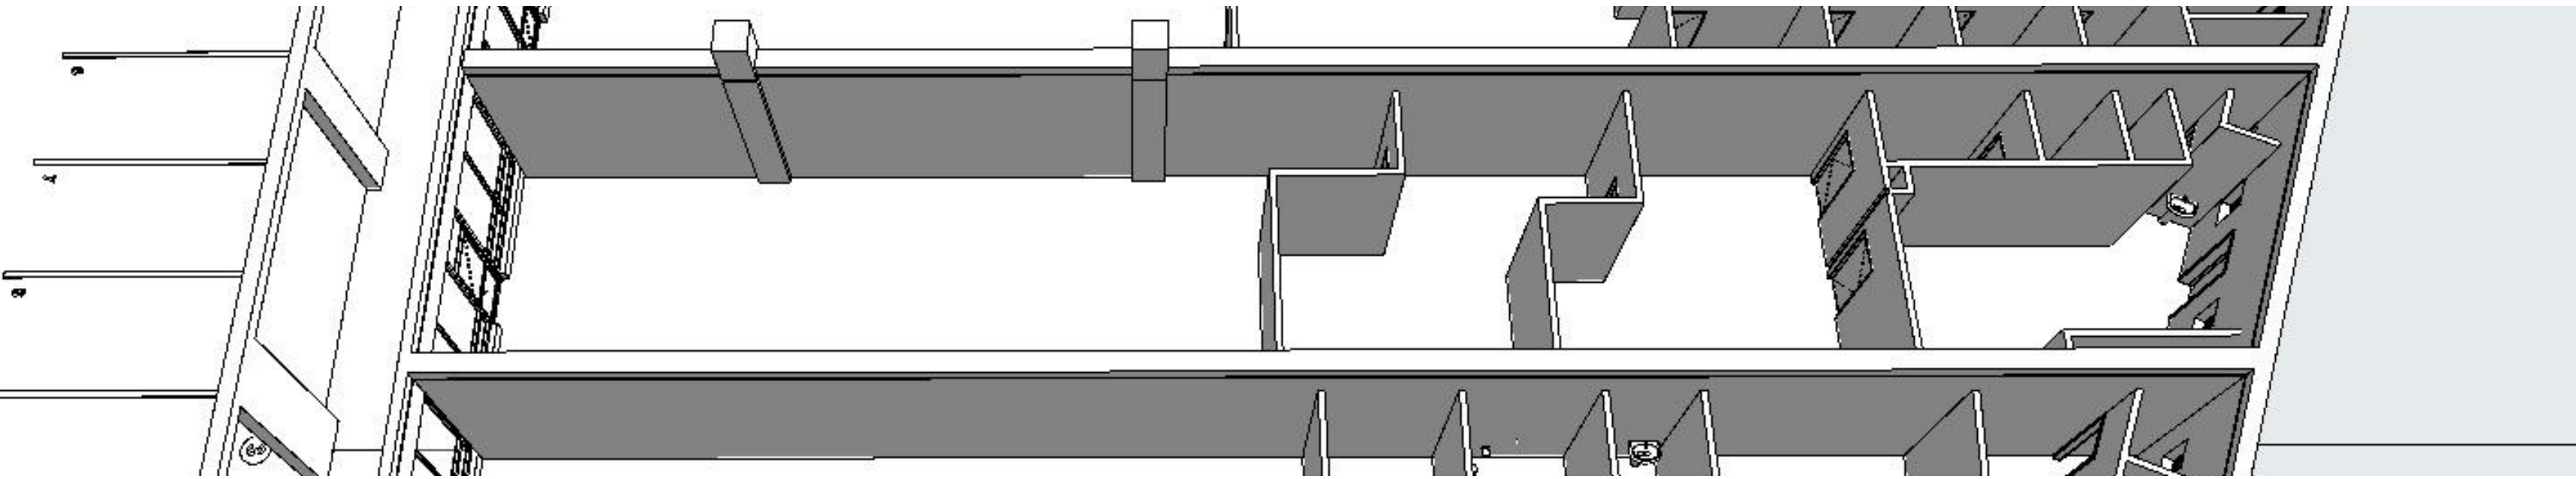

Generic Perspective

1

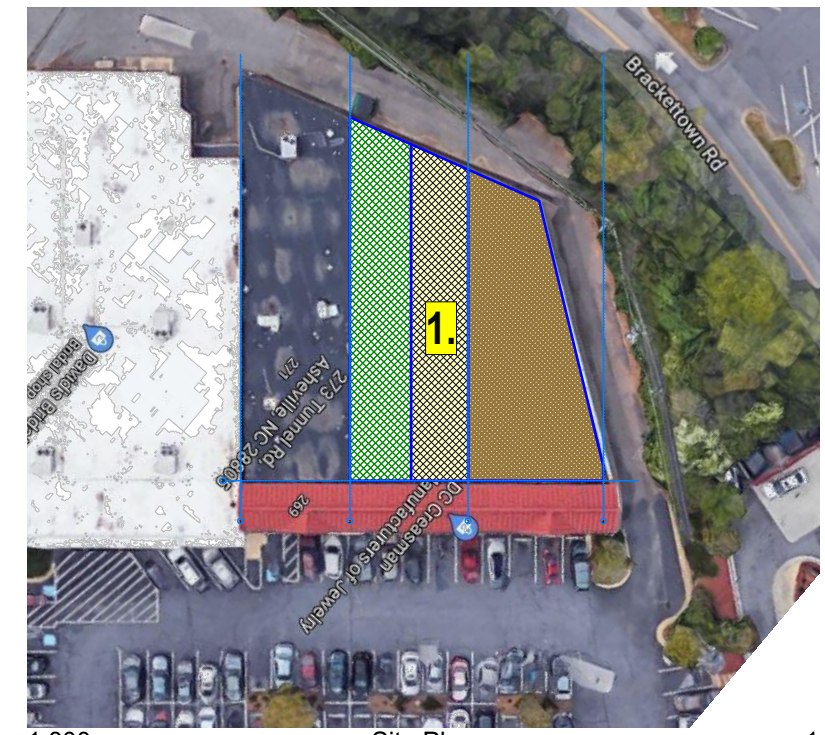

1:800 Site Plan

LEGEND:
1. SUITE #002 271 Tunnel Rd, Asheville,



ROOM SCHEDULE

Type	Number	Name	Area (Sq. Ft.)
Commercial	01-TOBACO	SUITE #001	3,673.69
	02-JEWELERY	SUITE #002	2,310.12
	03-NAILS & DAY	SUITE #003	2,491.37
			8,475.18 ft²

1/8" = 1'-0"

Main Level

1

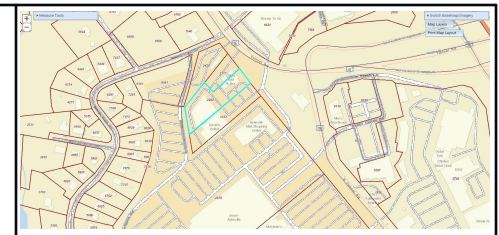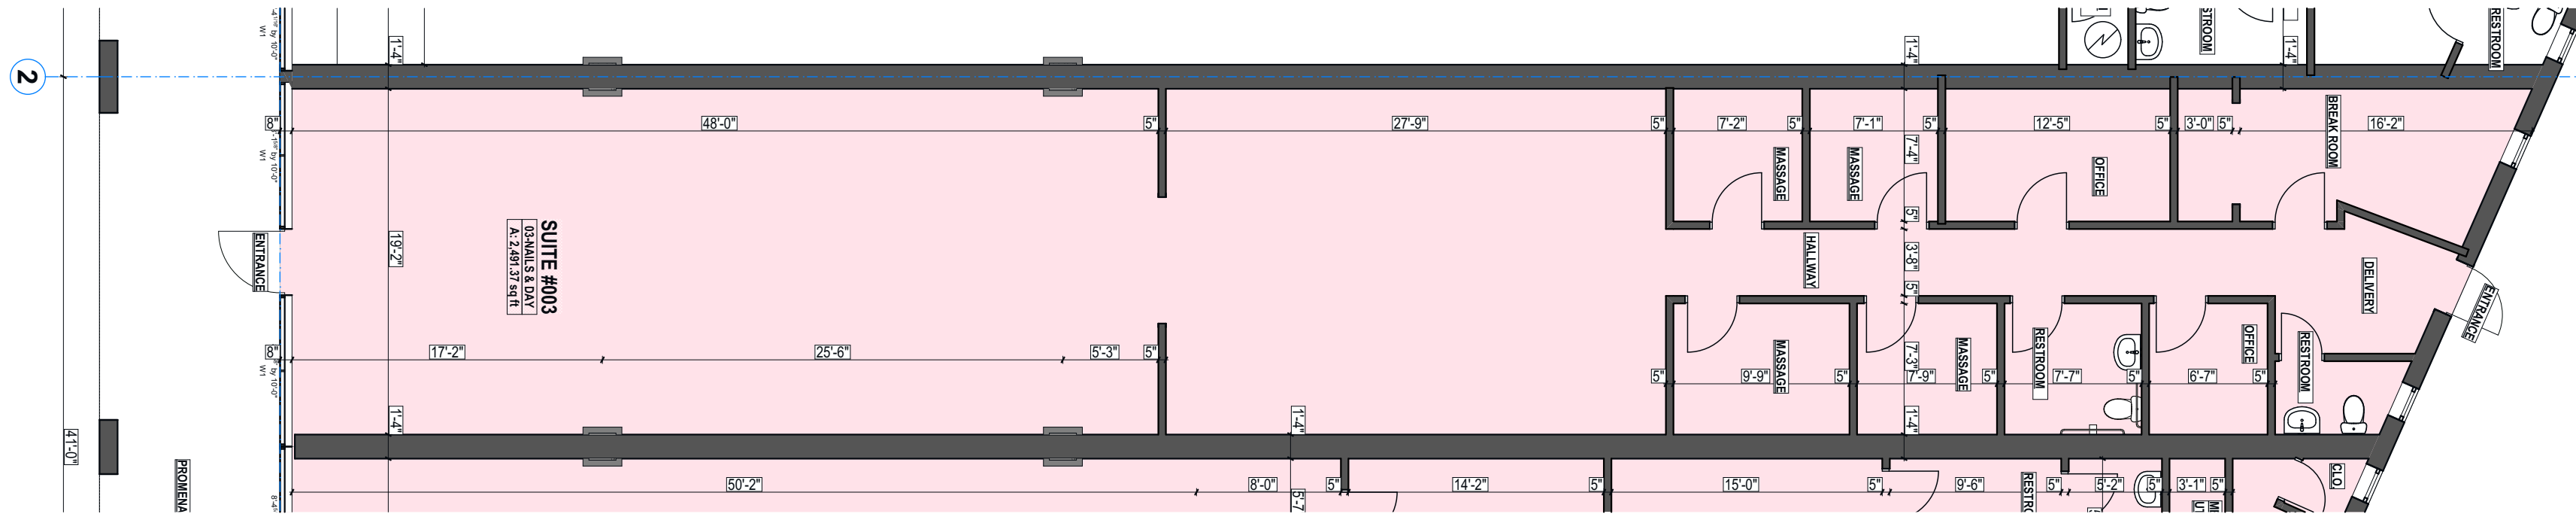

PROJECT LOCATION MAP

- GENERAL NOTES:
- DO NOT USE AS A BLUEPRINTS WITHOUT MR LLC PERMISSION.
 - PLEASE NOTE INTERIOR DIMENSIONS WERE NOT USED IN CALCULATING SQUARE FOOTAGE.
 - SIZE OF HEATED AND NOT HEATED AREA AND OTHER INFORMATION WERE OBTAINED PER THE NC REAL ESTATE COMMISSION GUIDELINES (6" FOR EXTERNAL WALLS EXCEPT CONDOMINIUMS)
 - FOR REMODELING QUESTIONS OR MORE DETAILED CAD DRAWINGS (INC. SITE PLAN, SECTIONS, ELEVATIONS) ALSO 3D MODEL PLEASE CONTACT ALFRED ZALYS MOB. 828 231 7305 E-MAIL: A.ZALYS@HOTMAIL.COM


LEGEND MAP:

- HEATED COMMERCIAL
- NOT HEATED
- COVERED DECK
- OPEN DECK

Revision History

RevID	ChID	Change Name	Date

Company Title

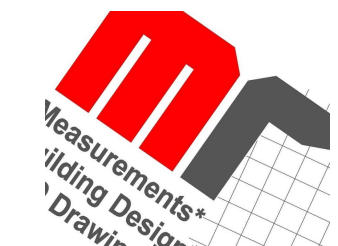

Company

MEASURE RITE LLC
23 Clement Place, Asheville
Buncombe County NC 28805

Site Address

**271 Tunnel Rd, Asheville, NC
28805**

Drawing Name

**Main Level, Generic
Perspective, Site Plan, Room
Schedule**


Drawing Status

Modified by _____ Date _____

Checked by _____ Date _____


Drawing Scale
1/8" = 1'-0", 1:53.33, 1:800, 1:0.67

Layout ID
A003 Revision _____

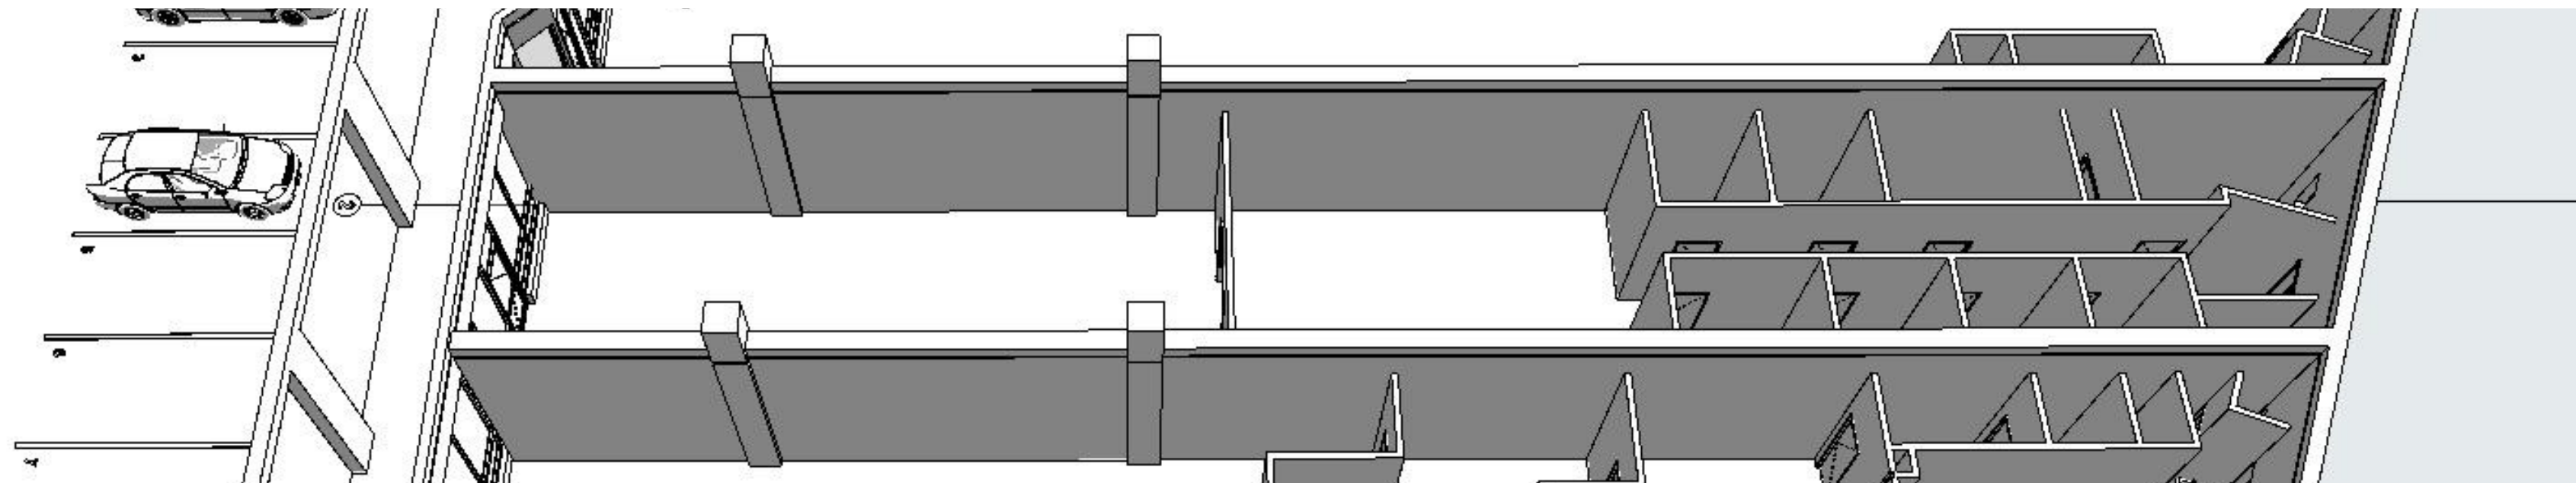

Generic Perspective

1

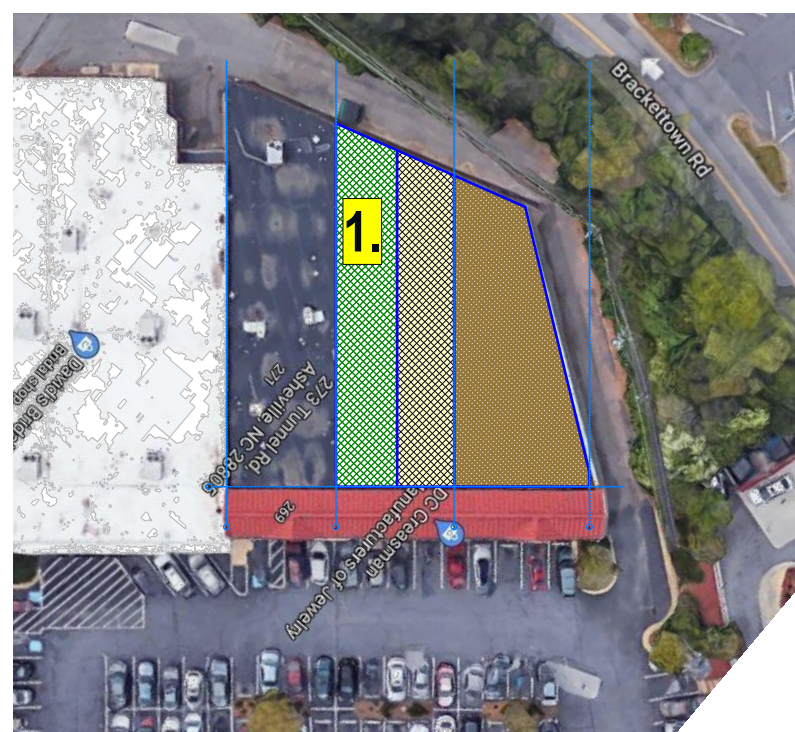

1:800

Site Plan

1

LEGEND:
1. SUITE #003 - 273 Tunnel Rd, Asheville,

ROOM SCHEDULE

Type	Number	Name	Area (Sq. Ft.)
Commercial	01-TOBACO	SUITE #001	3,673.69
	02-JEWELERY	SUITE #002	2,310.12
	03-NAILS & DAY	SUITE #003	2,491.37
			8,475.18 ft²