


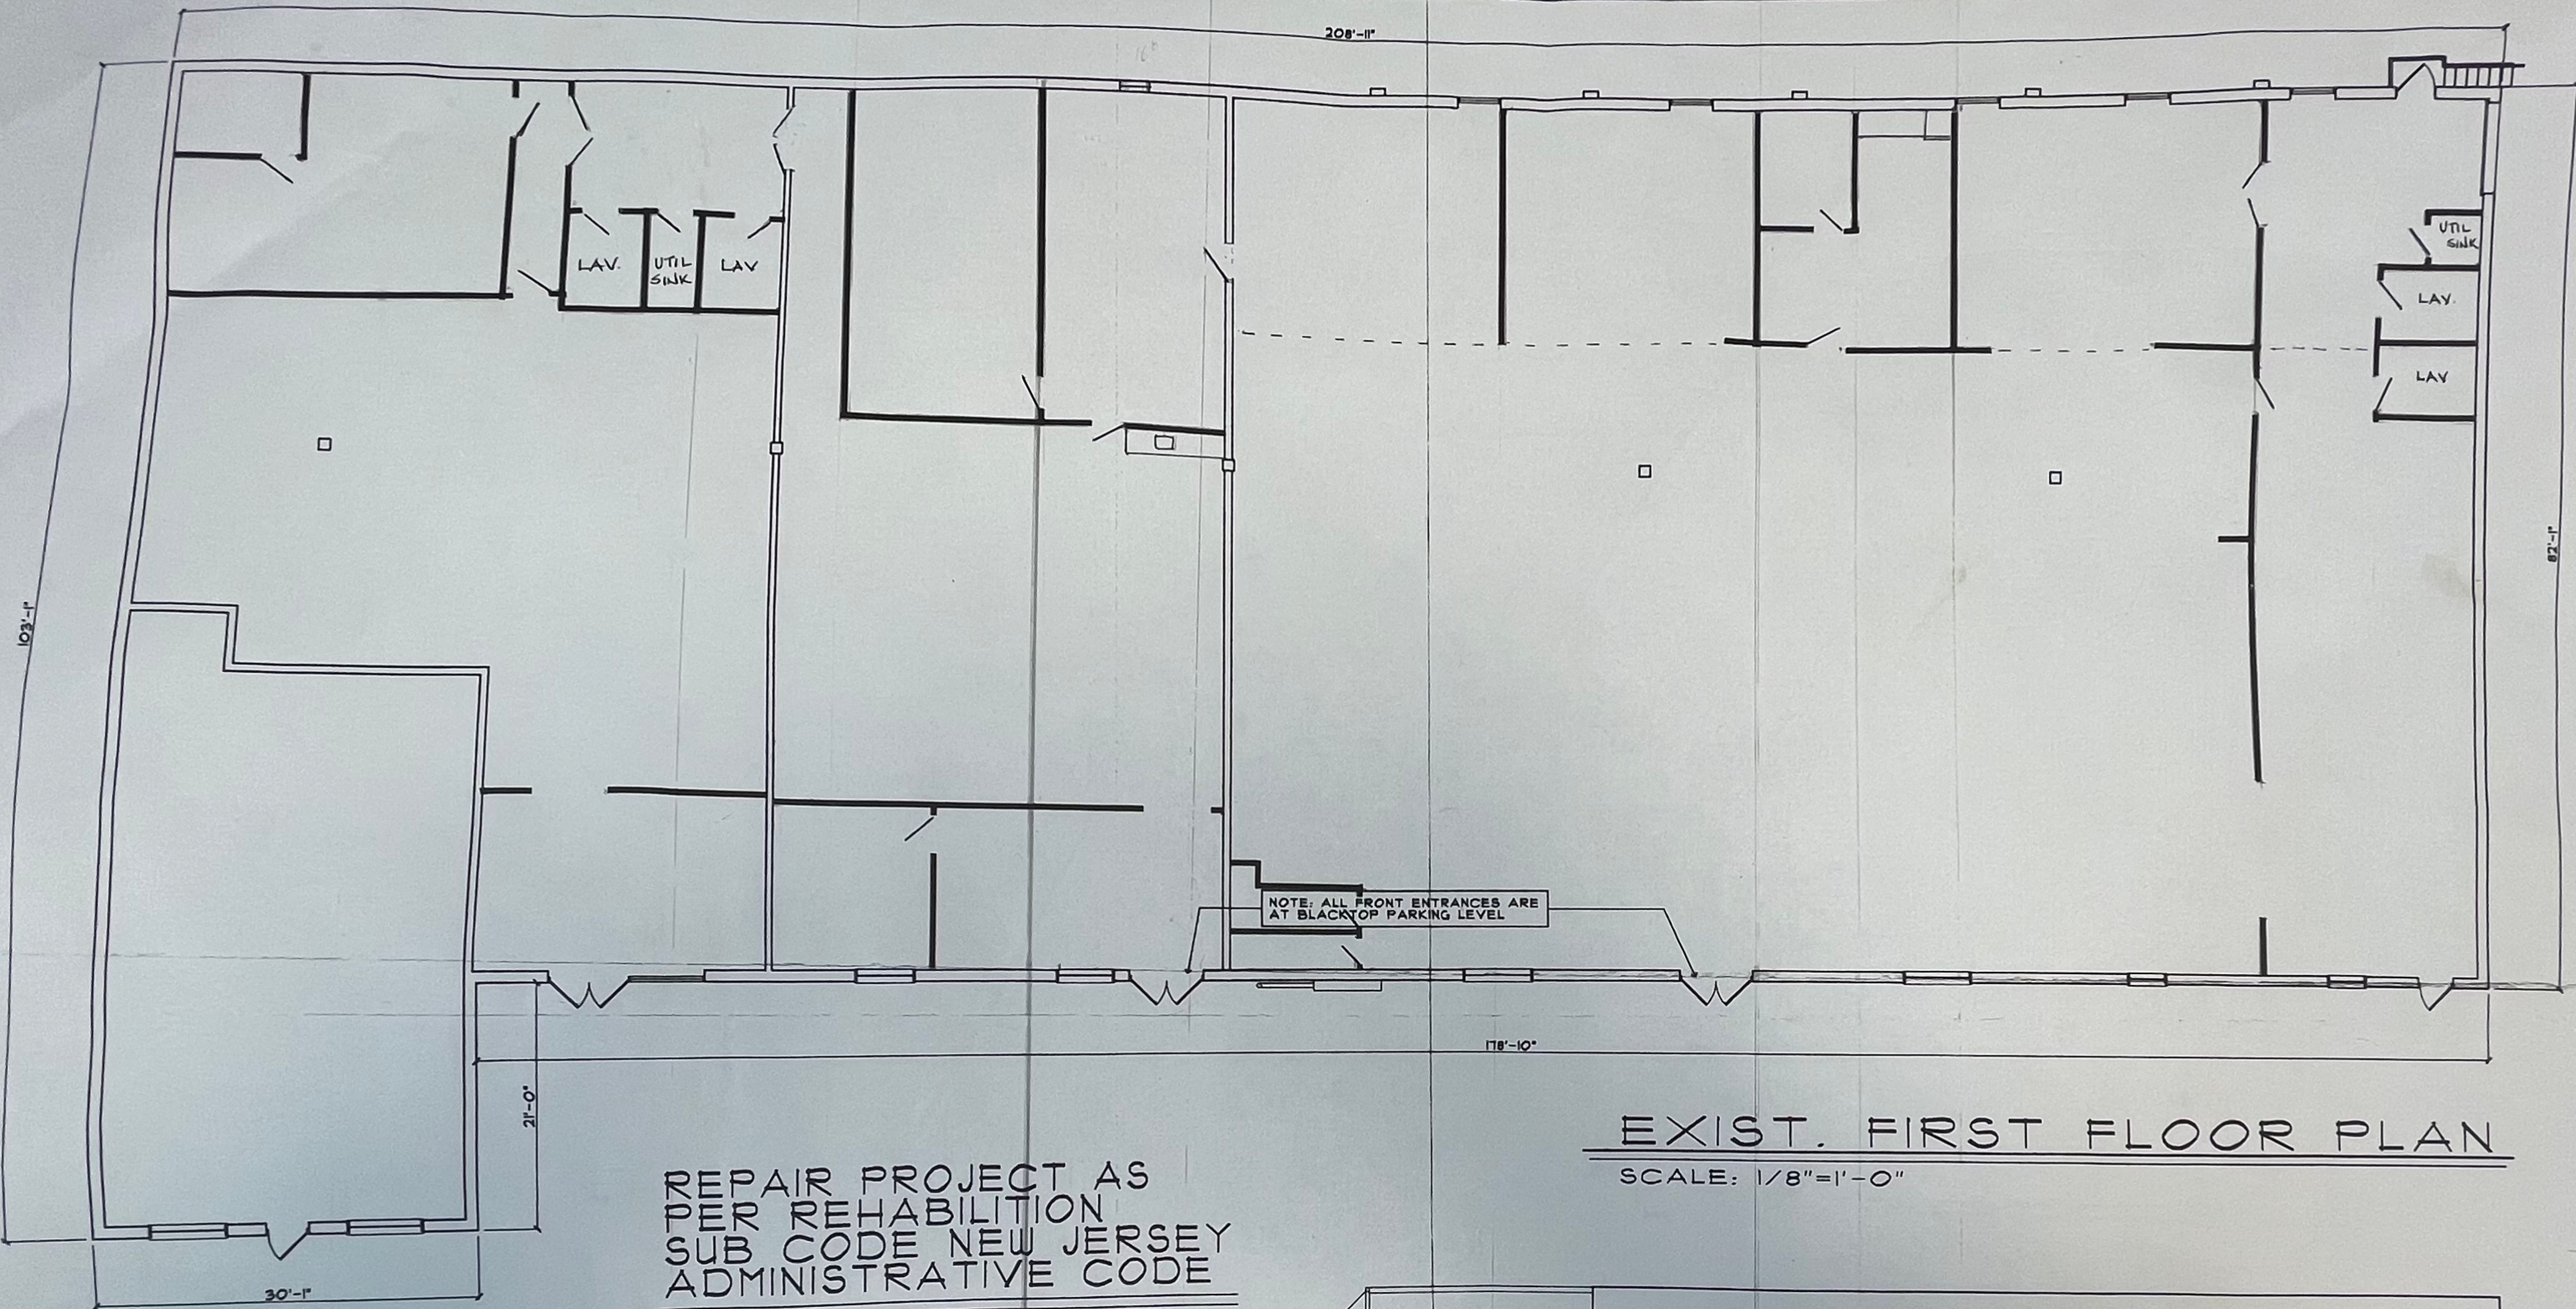


REPAIR PROJECT AS
PER REHABILITATION
SUB CODE NEW JERSEY
ADMINISTRATIVE CODE

USE GROUP	M
CONST. TYPE	3-B
SQ. FT. OF ROOF	17,780

EXIST. FIRST FLOOR PLAN

SCALE: 1/8"=1'-0"

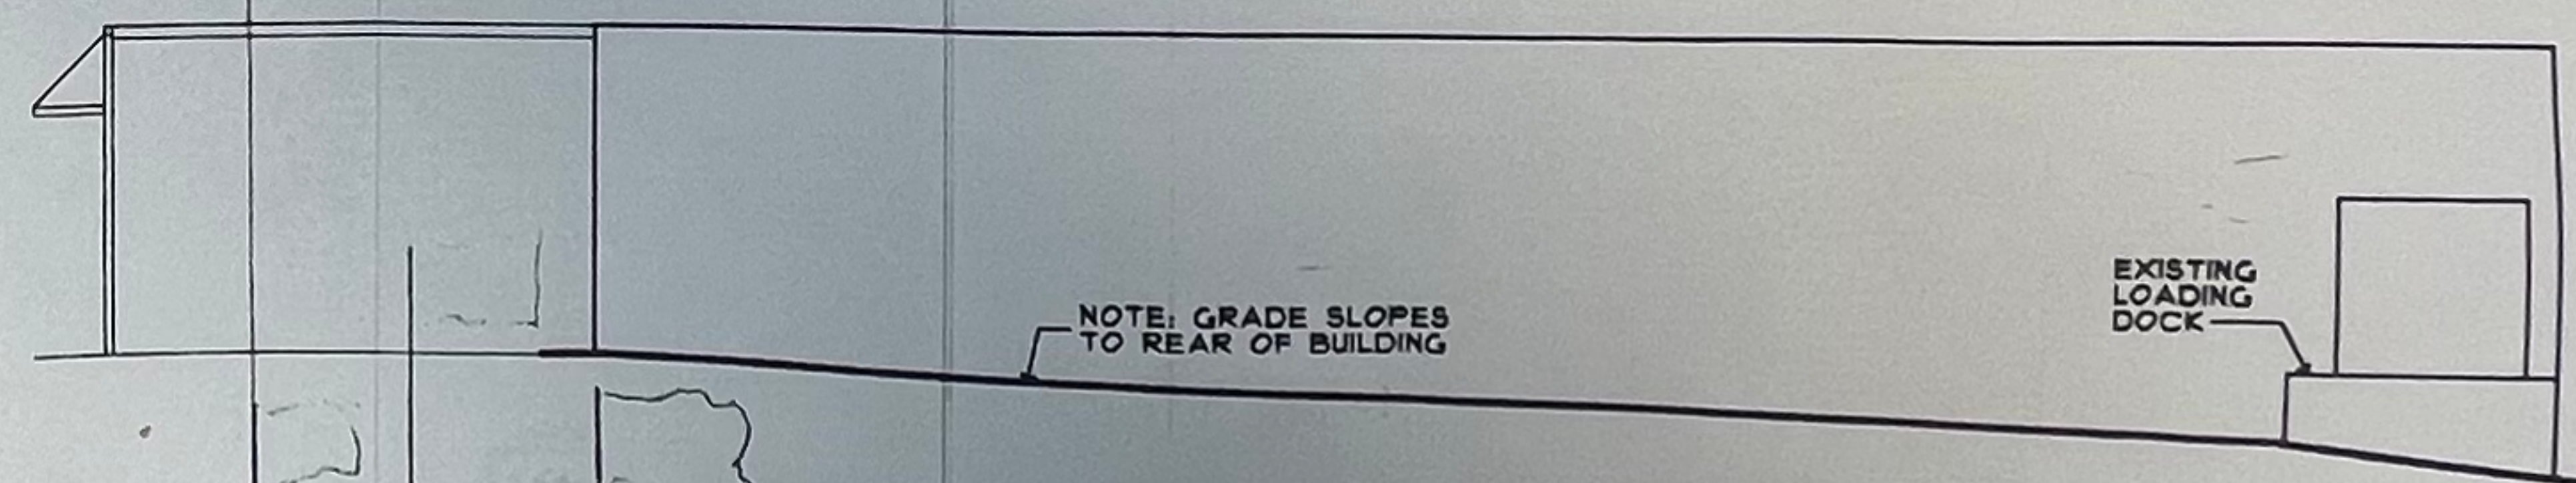

EXIST. FRONT ELEVATION

SCALE: 1/8"=1'-0"

COPYRIGHT © 2003 ALL RIGHTS RESERVED BY JOHN W. BISHOP III, ARCHITECT P.A.
NOT TO BE COPIED OR REPRODUCED WITHOUT WRITTEN PERMISSION

SYN-REV
DATE
1/10/04

CONTRACTOR MUST FIELD CHECK ALL DIMENSIONS AND REPORT ANY ERRORS OR
DISCREPANCIES TO ARCHITECT BEFORE PROCEEDING WITH THE WORK.

JOHN W. BISHOP III

JOHN W. BISHOP III RA
PRINCIPAL ARCHITECT
N.J. LICENSE C-0009

JACK S. SMITH RA
ASSOCIATE ARCHITECT
N.J. LICENSE AI-13785

1944 CHEW LANDING ROAD
LAUREL SPRINGS P.O. 08021
GLAUCESTER TWP. N.J.
908-227-1828 FAX-227-0733

John Bishop III

DATE
12-15-03

BY
CES

PROJECT
RENOVATION

LOCATION
103 BLACK HORSE PIKE
GLENDORA, NEW JERSEY
LOT-2 BLK-1004

OWNER
FRANK DI TILLO

CAD FILE #03-316

CONV. NO. 3537

DRAWING NO.

A-10f3