



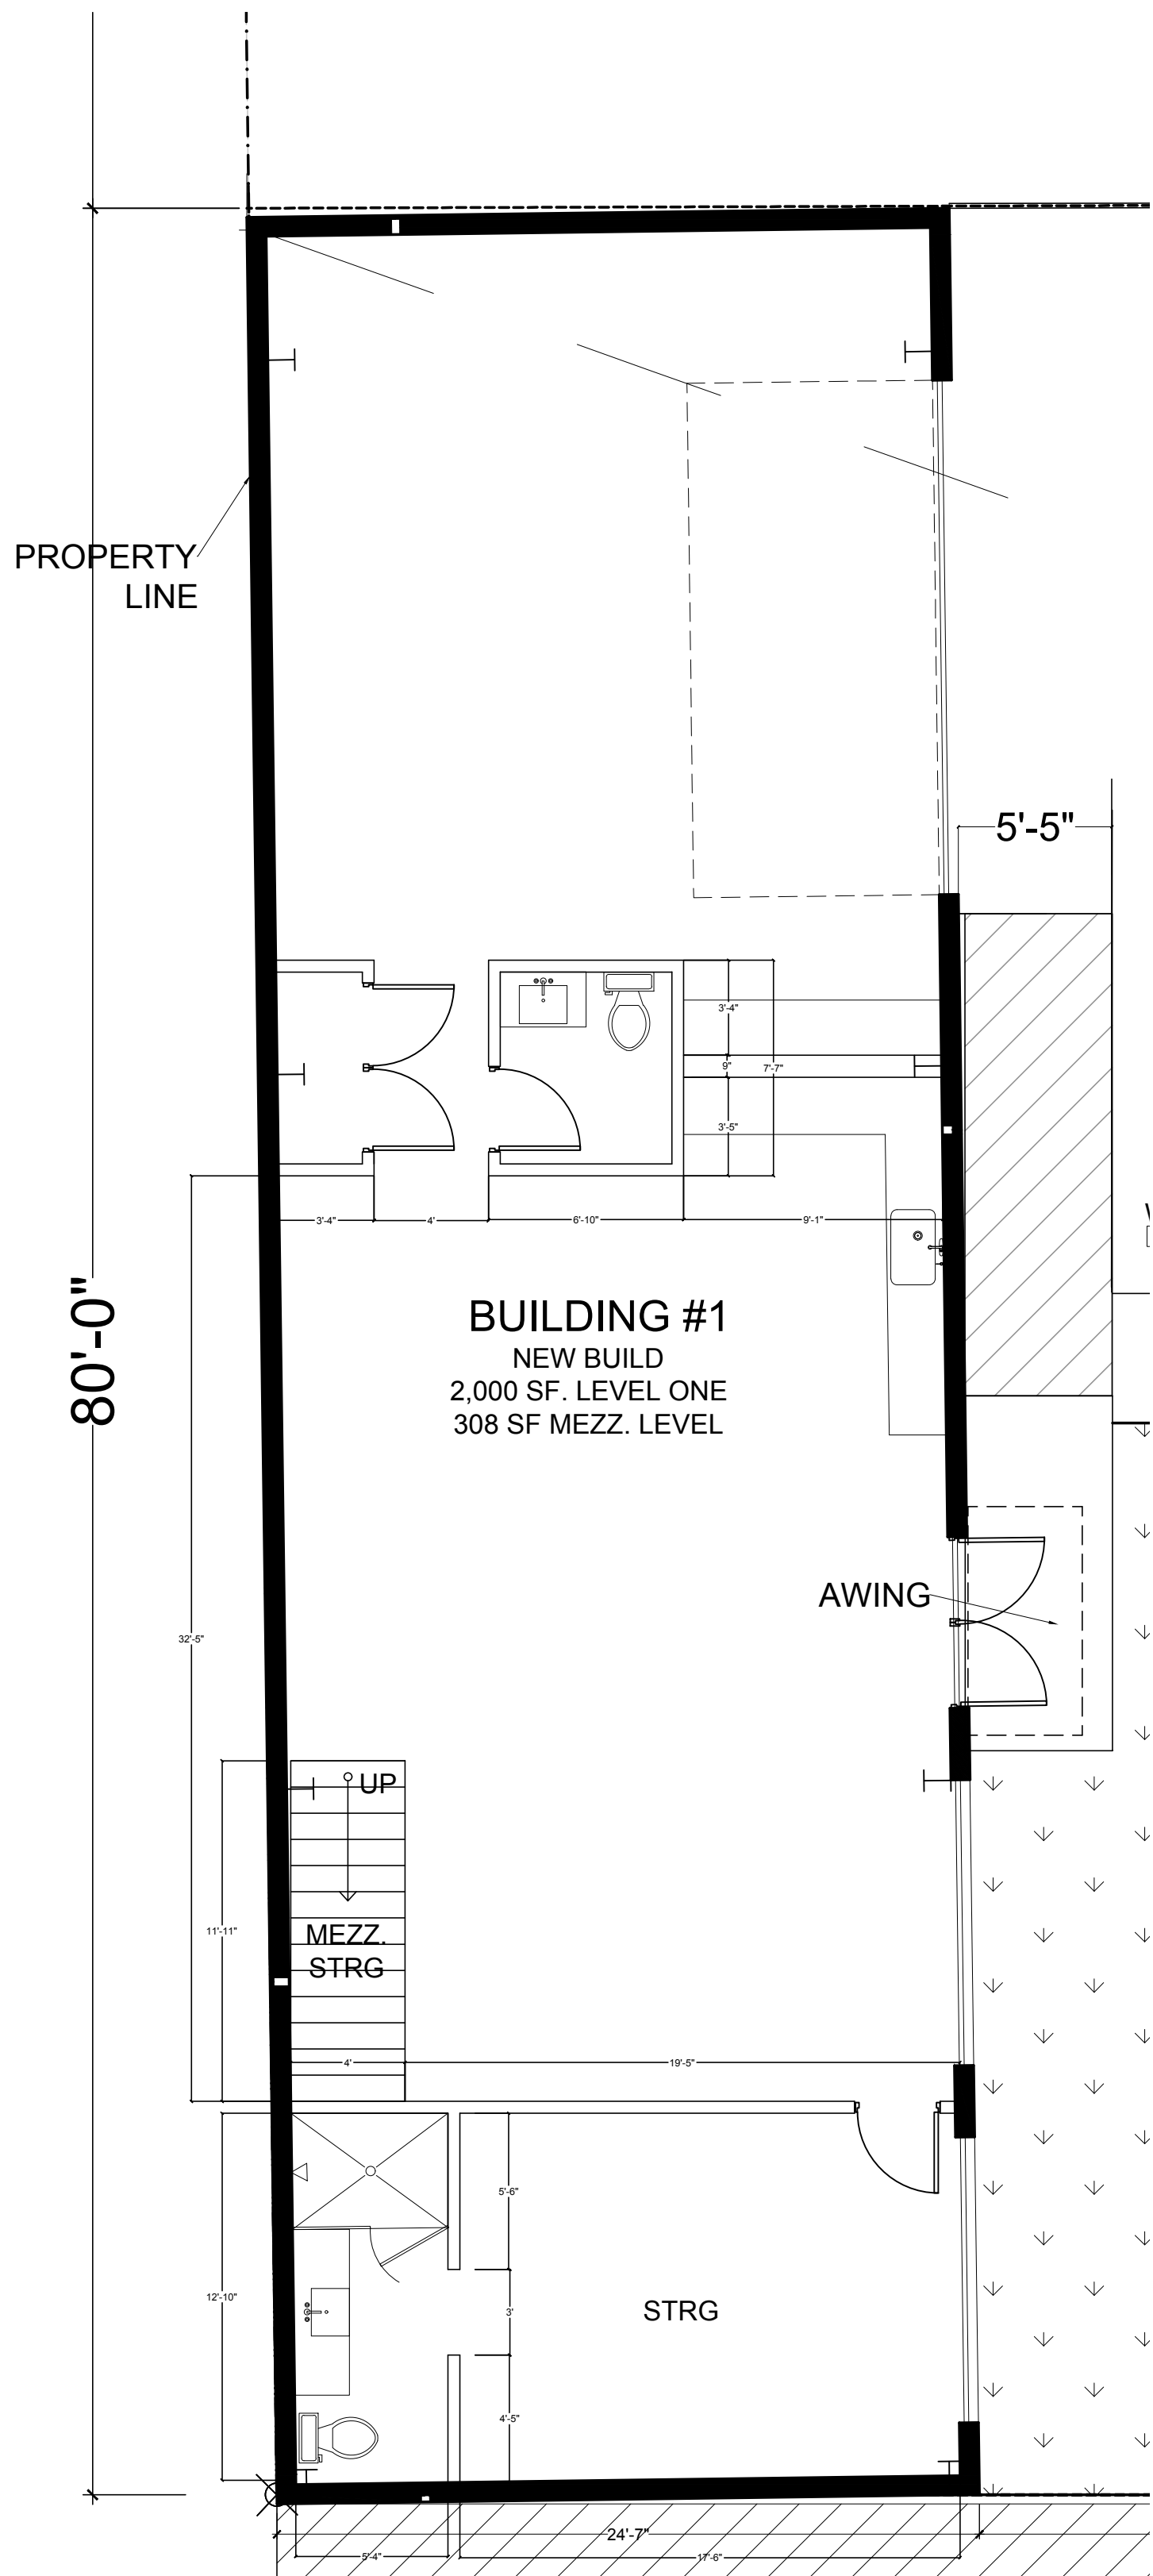

1 BUILDING 1 FIRST FLOOR FINISH PLAN
SCALE: 3/16" = 1'-0"

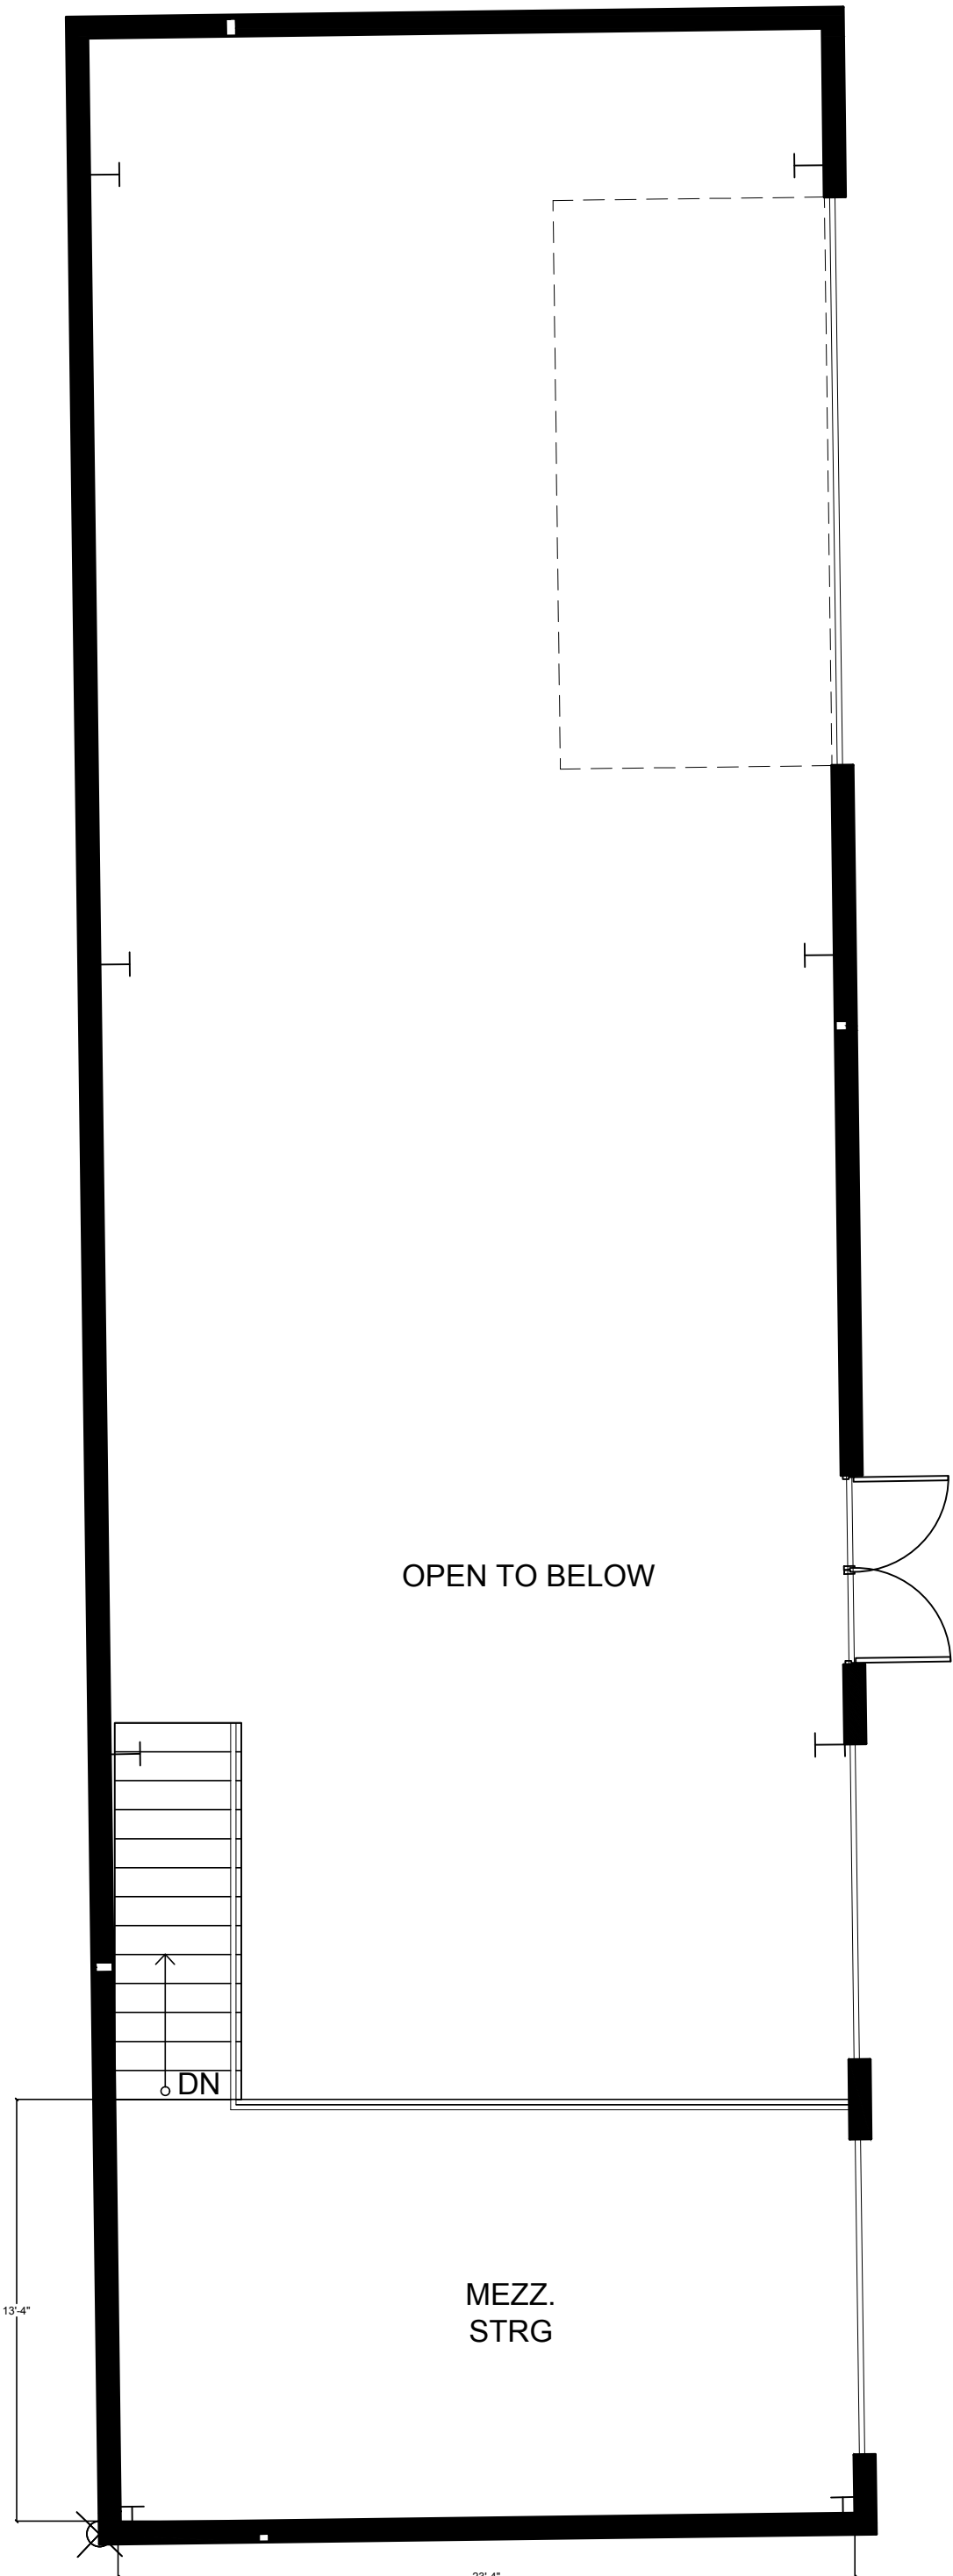

1 BUILDING 1 MEZZANINE FLOOR PLAN
SCALE: 3/16" = 1'-0"

BUILDING NOTES

TOTAL -2,308 SF

ARCHITECTURAL SYMBOLS

- 001 DOOR SYMBOL - RE: DOOR SCHEDULE
- 01 WINDOW SYMBOL - RE: DOOR SCHEDULE
- V1 ELEVATION SYMBOL - INDICATES ELEV. NUMBER
- HS HOSE BIB


FLOOR PLAN NOTES

- 1 POLISHED CONCRETE FLOORS

STORAGE TYPE:

GRANITE & TILE

WALL SCHEDULE:

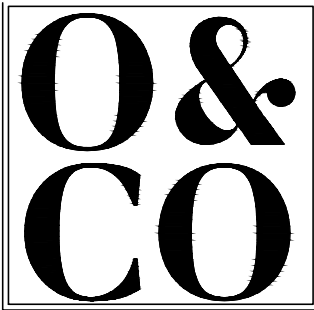

O&C.
OUELLETTE & COMPANY

4771 MEMPHIS
4771 MEMPHIS STREET
DALLAS TEXAS

JOB NAME:	4771 MEMPHIS
SCALE:	1/4" = 1'-0"
CHECKED BY:	HO
DRAWN BY:	HO
ISSUE DATE:	10.25.2024
FINISH PLAN	

SHEET NUMBER
A1