

NOT FOR
REGULATORY
APPROVAL,
PERMITTING OR
CONSTRUCTION

STATEMENT OF JURISDICTION
The Texas Board of Architectural Examiners has jurisdiction over compliance regarding
TBAE Address: 550 Guadalupe St., Suite 200, Austin, TX 78701, 512-305-9500

NO./DATE

10/19/23

REV. TO SEPTIC ISLAND,
GUTTER, ADD SINK, MOVE
PAPER DISP.

ALL DIMENSIONS IN DIMENSIONS & ARE SHOWN UNLESS OTHERWISE SPECIFIED
DIMENSIONS SHOWN IN THIS SET OF DRAWINGS ARE APPROXIMATE. THE ACTUAL
CONSTRUCTION SHALL BE DONE BY THE CONTRACTOR. SEE SPECIFICATIONS FOR DETAILS.

TRUE STREET TECH CENTER
PHASE TWO - BUILDING B

711 FM 2933, NEW HOPE, TEXAS 75071



DD - REVIEW / CONSULTANT SET 2

FLOOR PLAN OVERALL

DESIGN DEVELOPMENT

PROJECT NO.
2021-136
DATE
8/17/23
DRAWN BY
KPH
CHECKED BY
KPH

A2.1

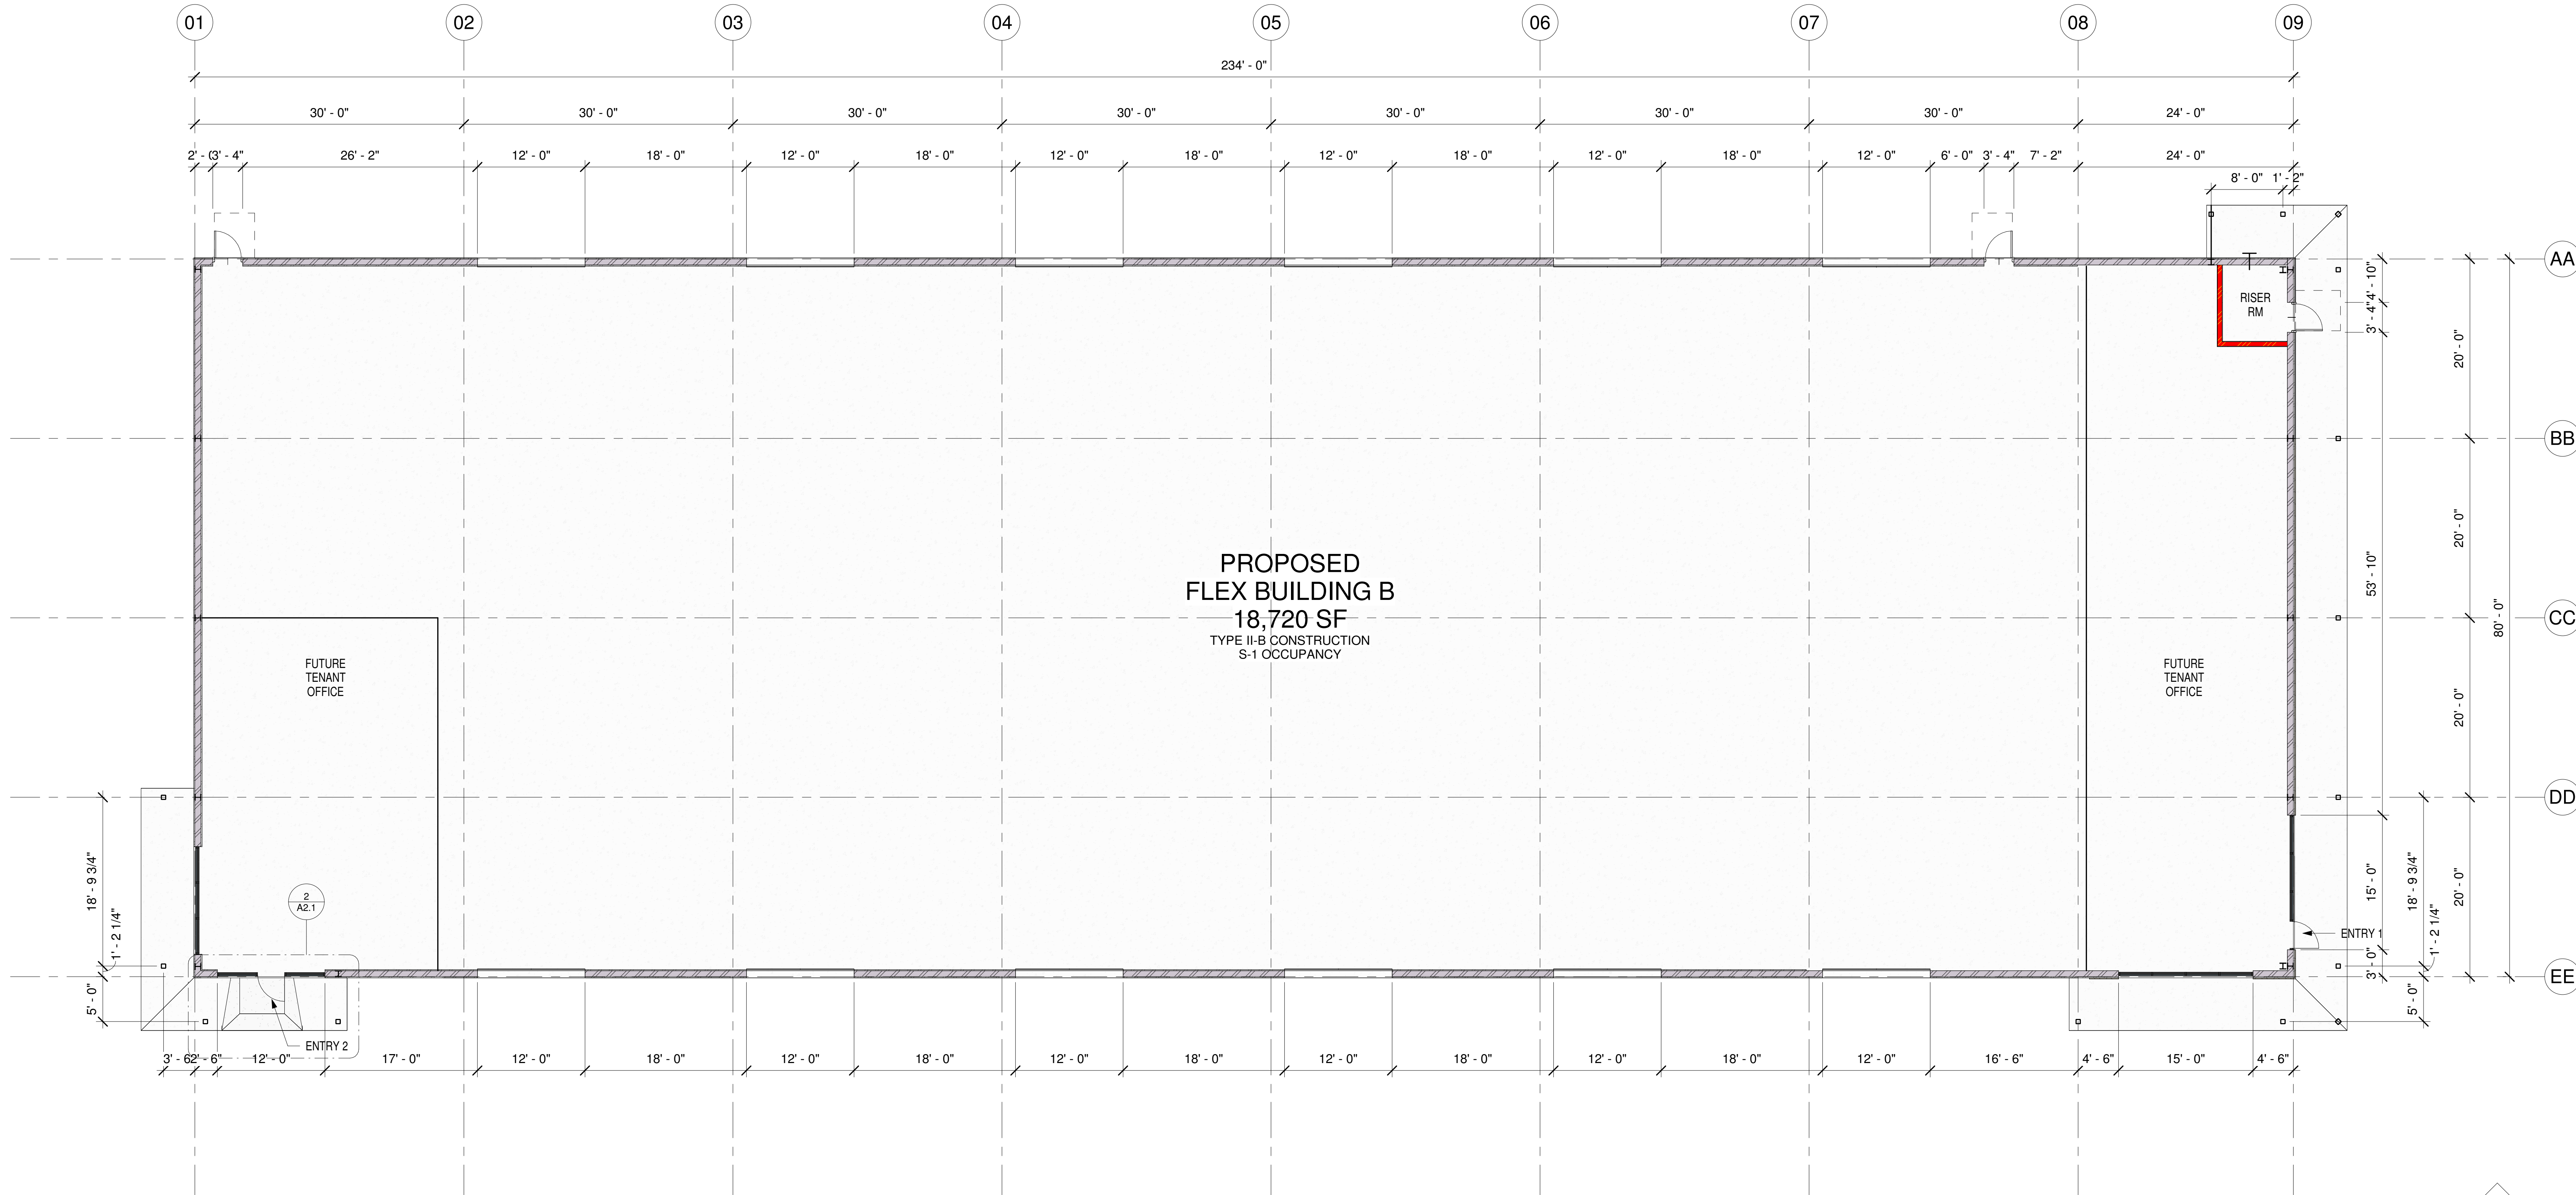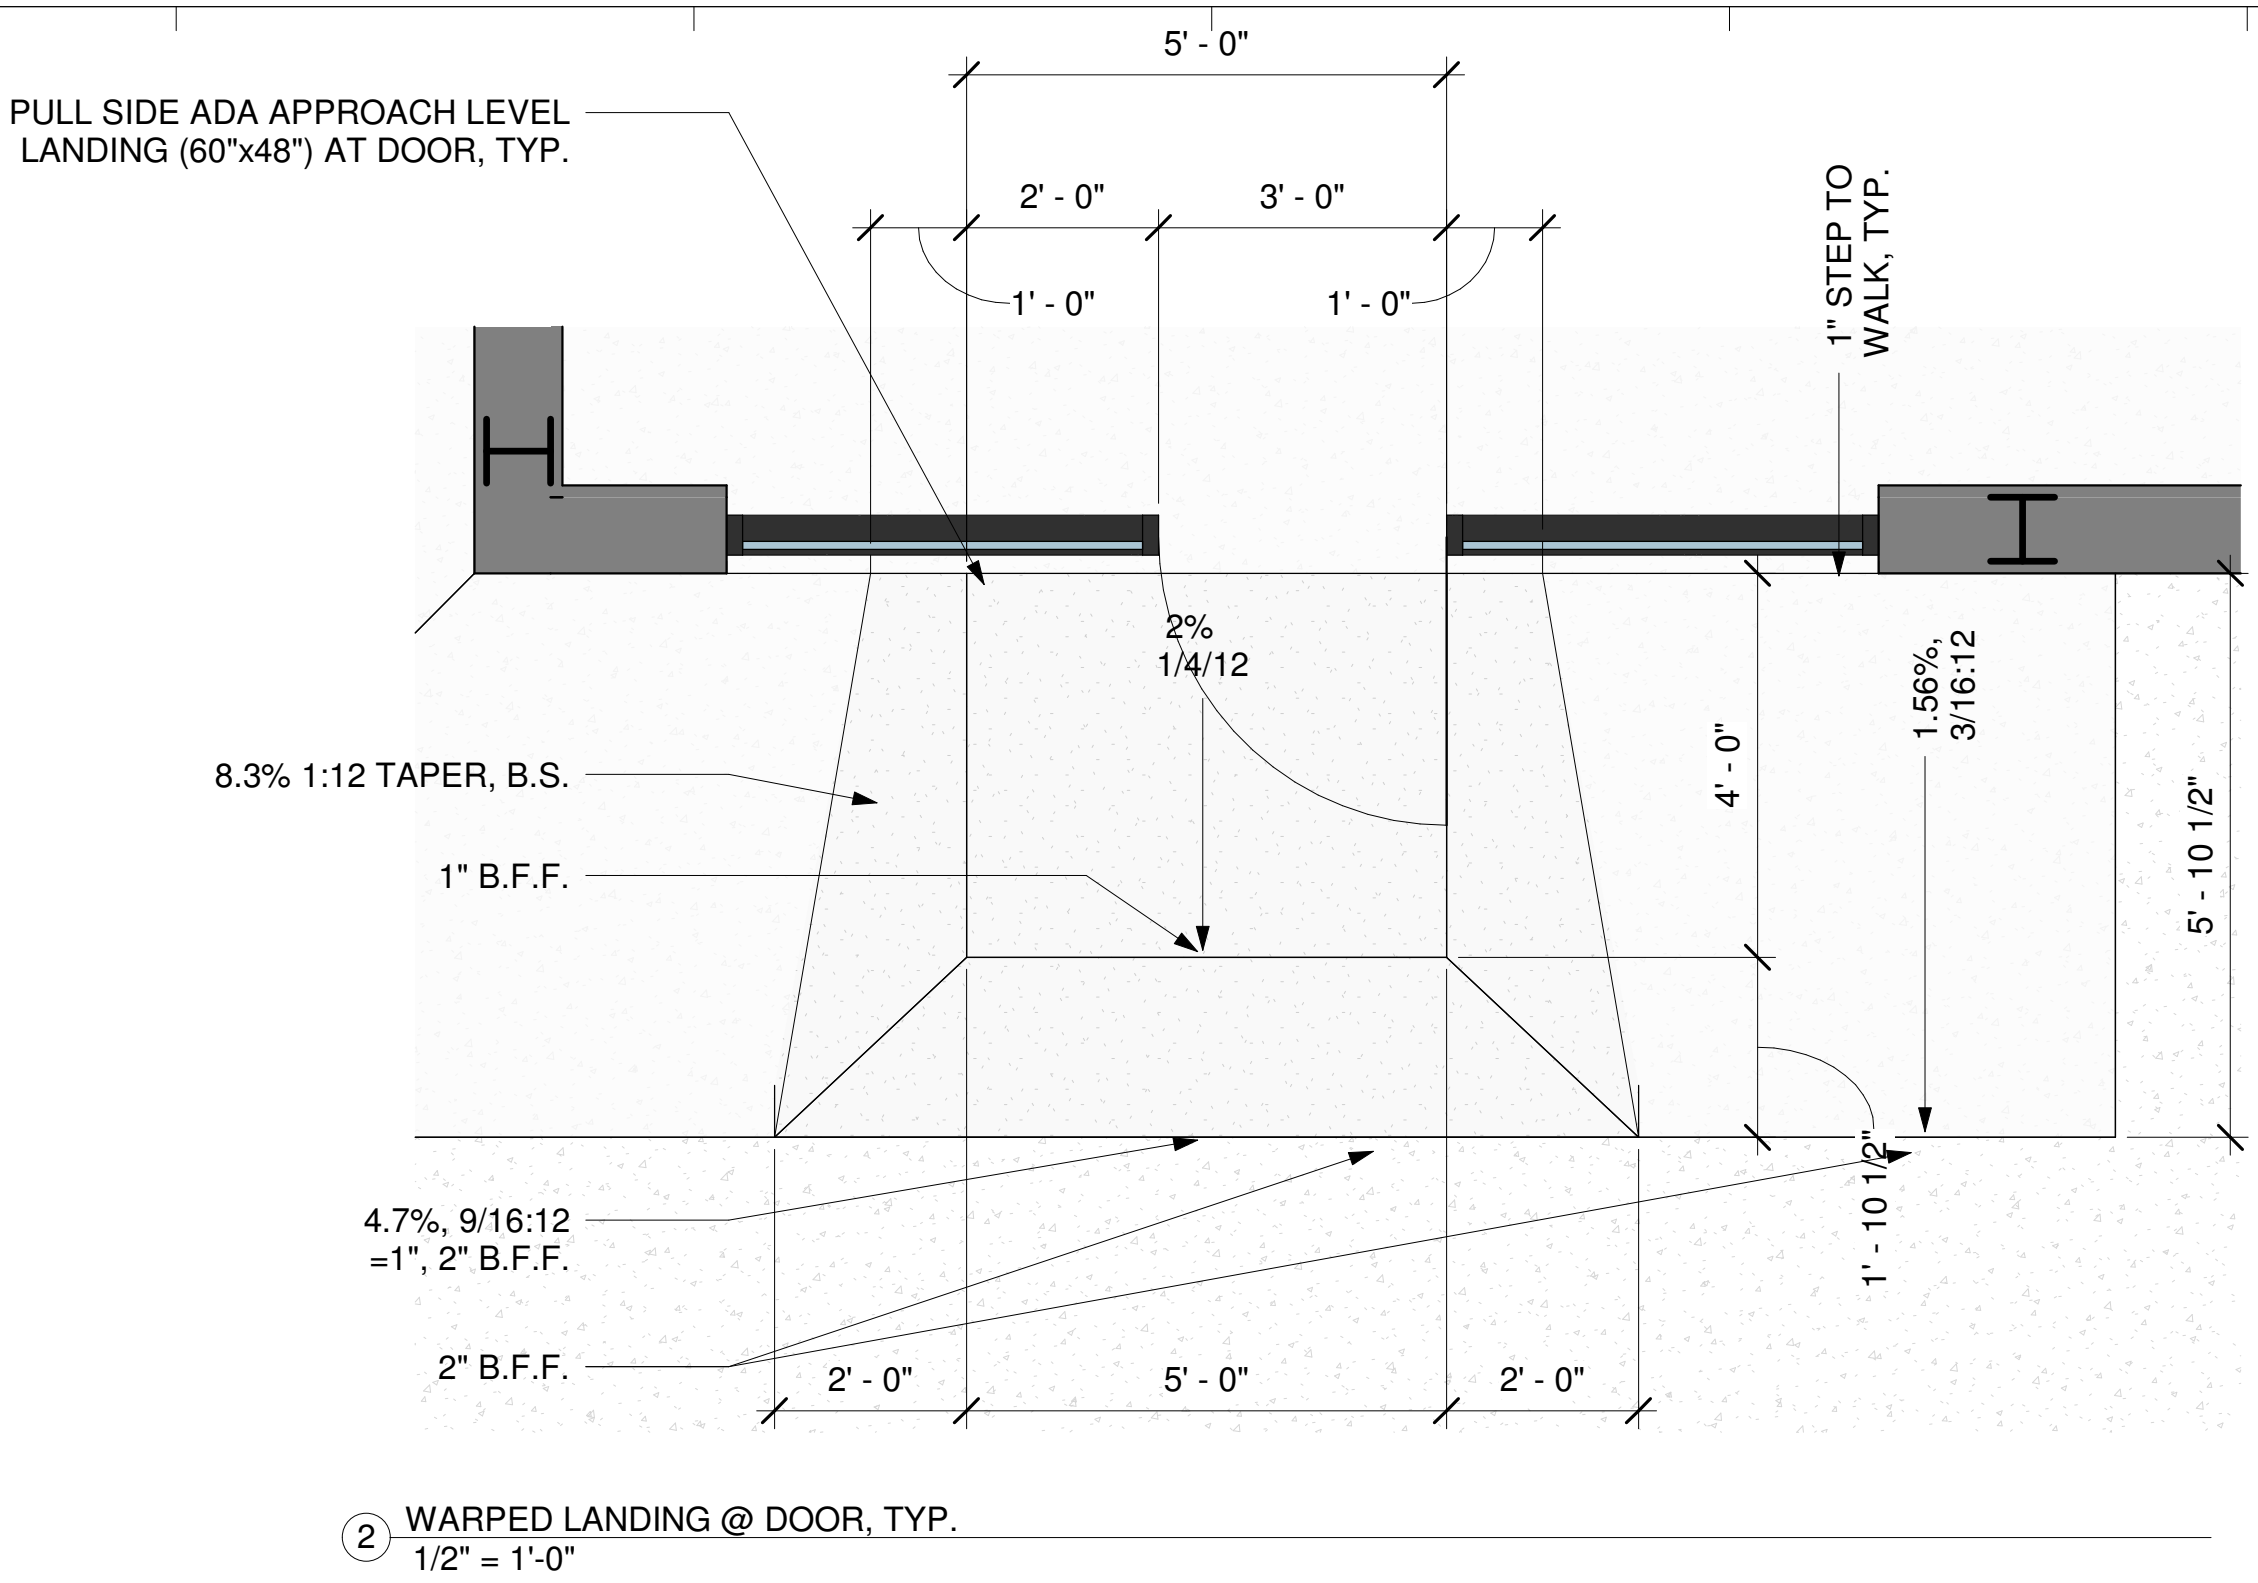

① FLOOR PLAN - OVERALL
1/8" = 1'-0"