



HOTEL CORAL REEF EXPANSION (5 UNIT) 1520 KUHIO HIGHWAY KAPAA, HI

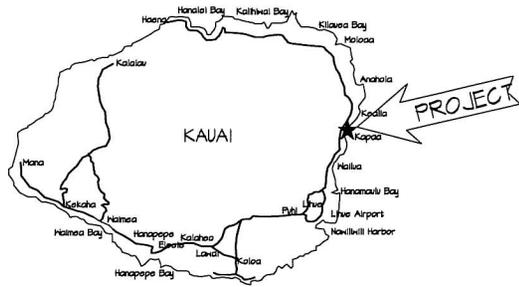

LOCATION MAP
SCALE KTS.

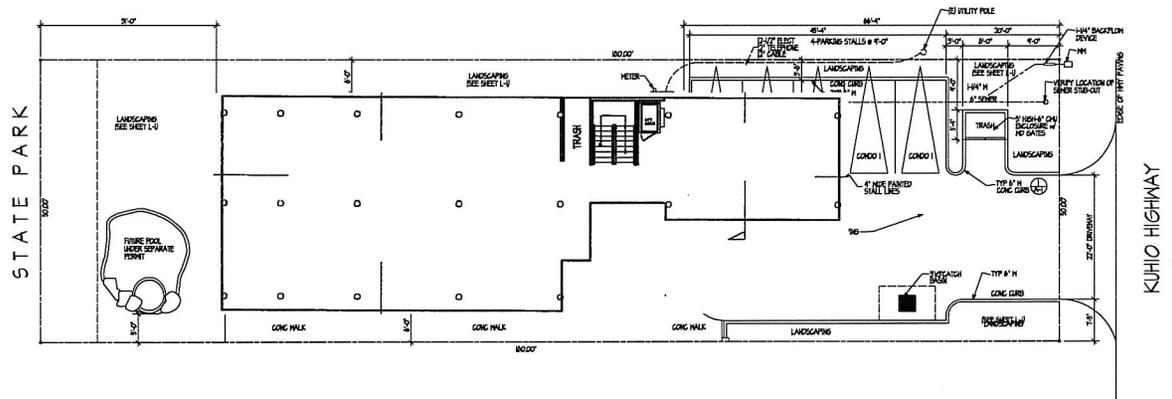

SITE PLAN/GROUND FLOOR PLAN
SCALE 1/4"=1'-0"

REVISIONS	BY
March 19, 2004	
May 14, 2004	

This work was prepared by me or under my supervision and construction of this project will be under my observation.

AGOR ARCHITECTURE
4374 KUKUI GROVE DR. # 204
LIHUE, KAUAI, HAWAII 96766
(808) 2-15-4550 FAX: (808) 2-16-1091




HOTEL CORAL REEF EXPANSION
(5 UNIT)
1520 KUHIO HIGHWAY
KAPAA, HI

DATE: 12/22/03
SCALE:
DRAWN:
REV:
SHEET:
A-1.1

cont. 3 floors.

↑
2nd Floor

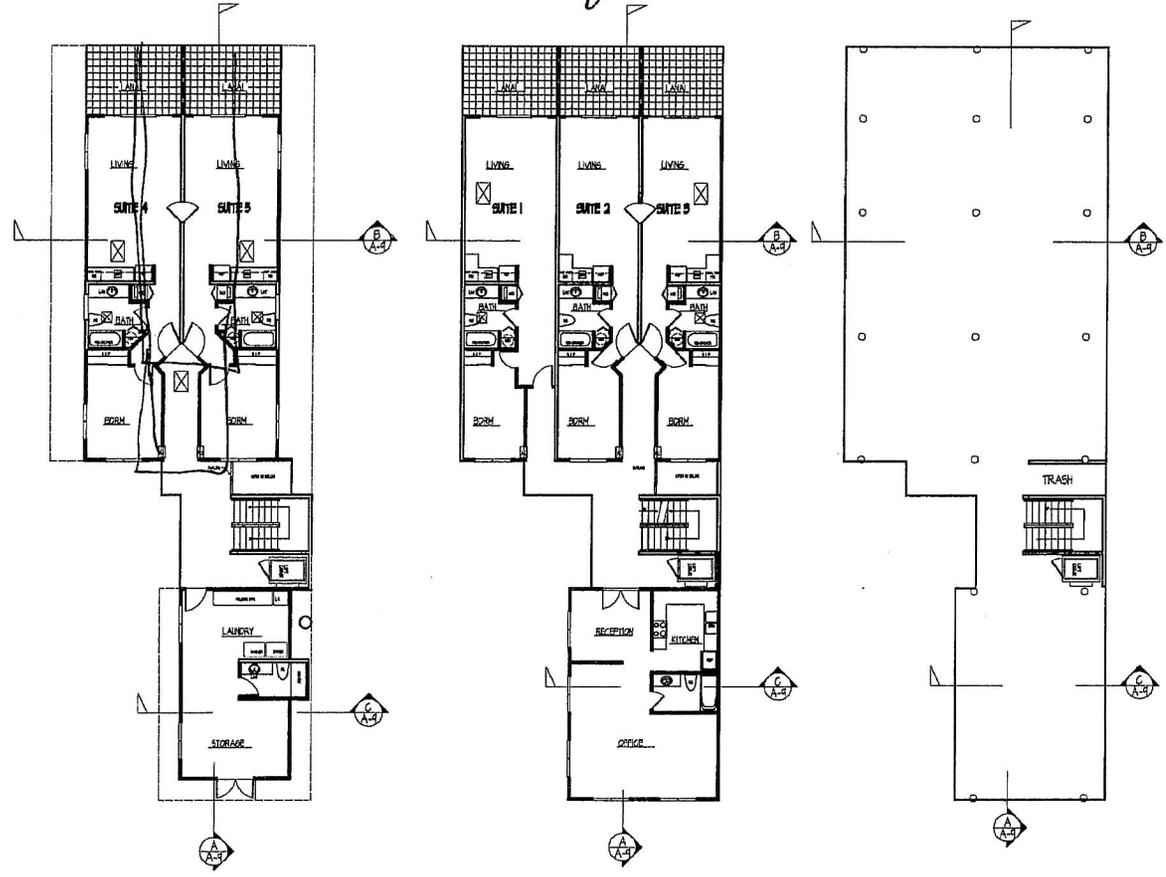

THIRD FLOOR PLAN
SC. 1/8" = 1'-0"

SECOND FLOOR PLAN
SC. 1/8" = 1'-0"

GROUND FLOOR PLAN
SC. 1/8" = 1'-0"

REVISIONS	BY

THIS WORK WAS PREPARED BY ME OR UNDER MY SUPERVISION AND EXECUTION OF THIS PROJECT WILL BE UNDER MY OBSERVATION.

AGOR ARCHITECTURE
4374 KUKUI GROVE DR. # 204
LEHUE, KAUAI, HAWAII 96766
(808) 245-4550 FAX: (808) 246-1091




A FIVE UNIT HOTEL FOR
JEFF HILL

DATE: JULY 24, 2008
SCALE: AS SHOWN
DRAWN:
CHK:
BY:
A-2



NORTH ELEVATION
SCALE 1/4"=1'-0"

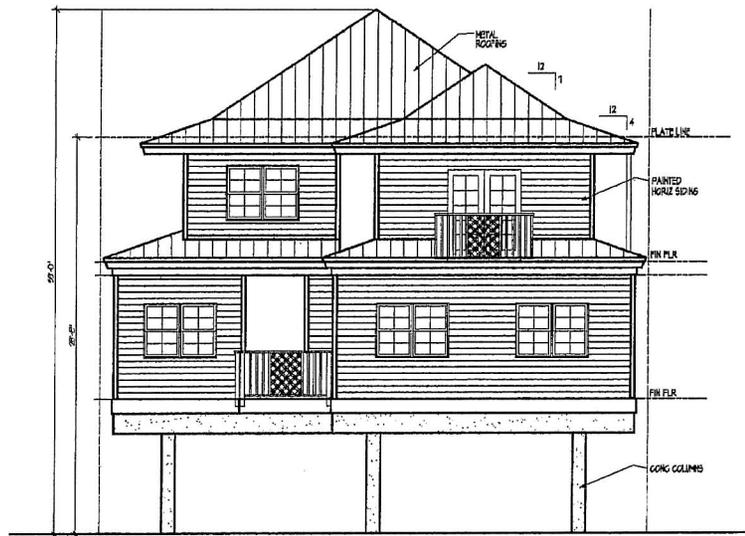

WEST (STREET) ELEVATION
SCALE 1/4"=1'-0"

REVISIONS	BY

THIS DRAWING IS THE PROPERTY OF AGOR ARCHITECTURE. ANY REPRODUCTION OR CONSTRUCTION OF THIS PROJECT WILL BE UNDER MY SUPERVISION.

AGOR ARCHITECTURE
4374 KUKUI GROVE DR. # 204
LEHUE, KAUAI, HAWAII 96766
(808) 245-4350 FAX: (808) 246-1091



A FIVE UNIT HOTEL FOR
JEFF HILL

DATE	
SCALE	
DRAWN	
CHK	
APP	

A-7