


ARCHITECT:
RKB rkb architects, inc.
 zero campanelli drive, braintree, ma 02154
 p 781.848.8600 f 781.848.8600 w rkbarch.com

BUILDING OWNER:
TA REALTY
 28 STATE STREET
 BOSTON, MA 02109


PROJECT:
**NEW TENANT-A
 FIT-UP PROJECT**
 75 FRUIT ST.
 BRIDGEWATER, MA

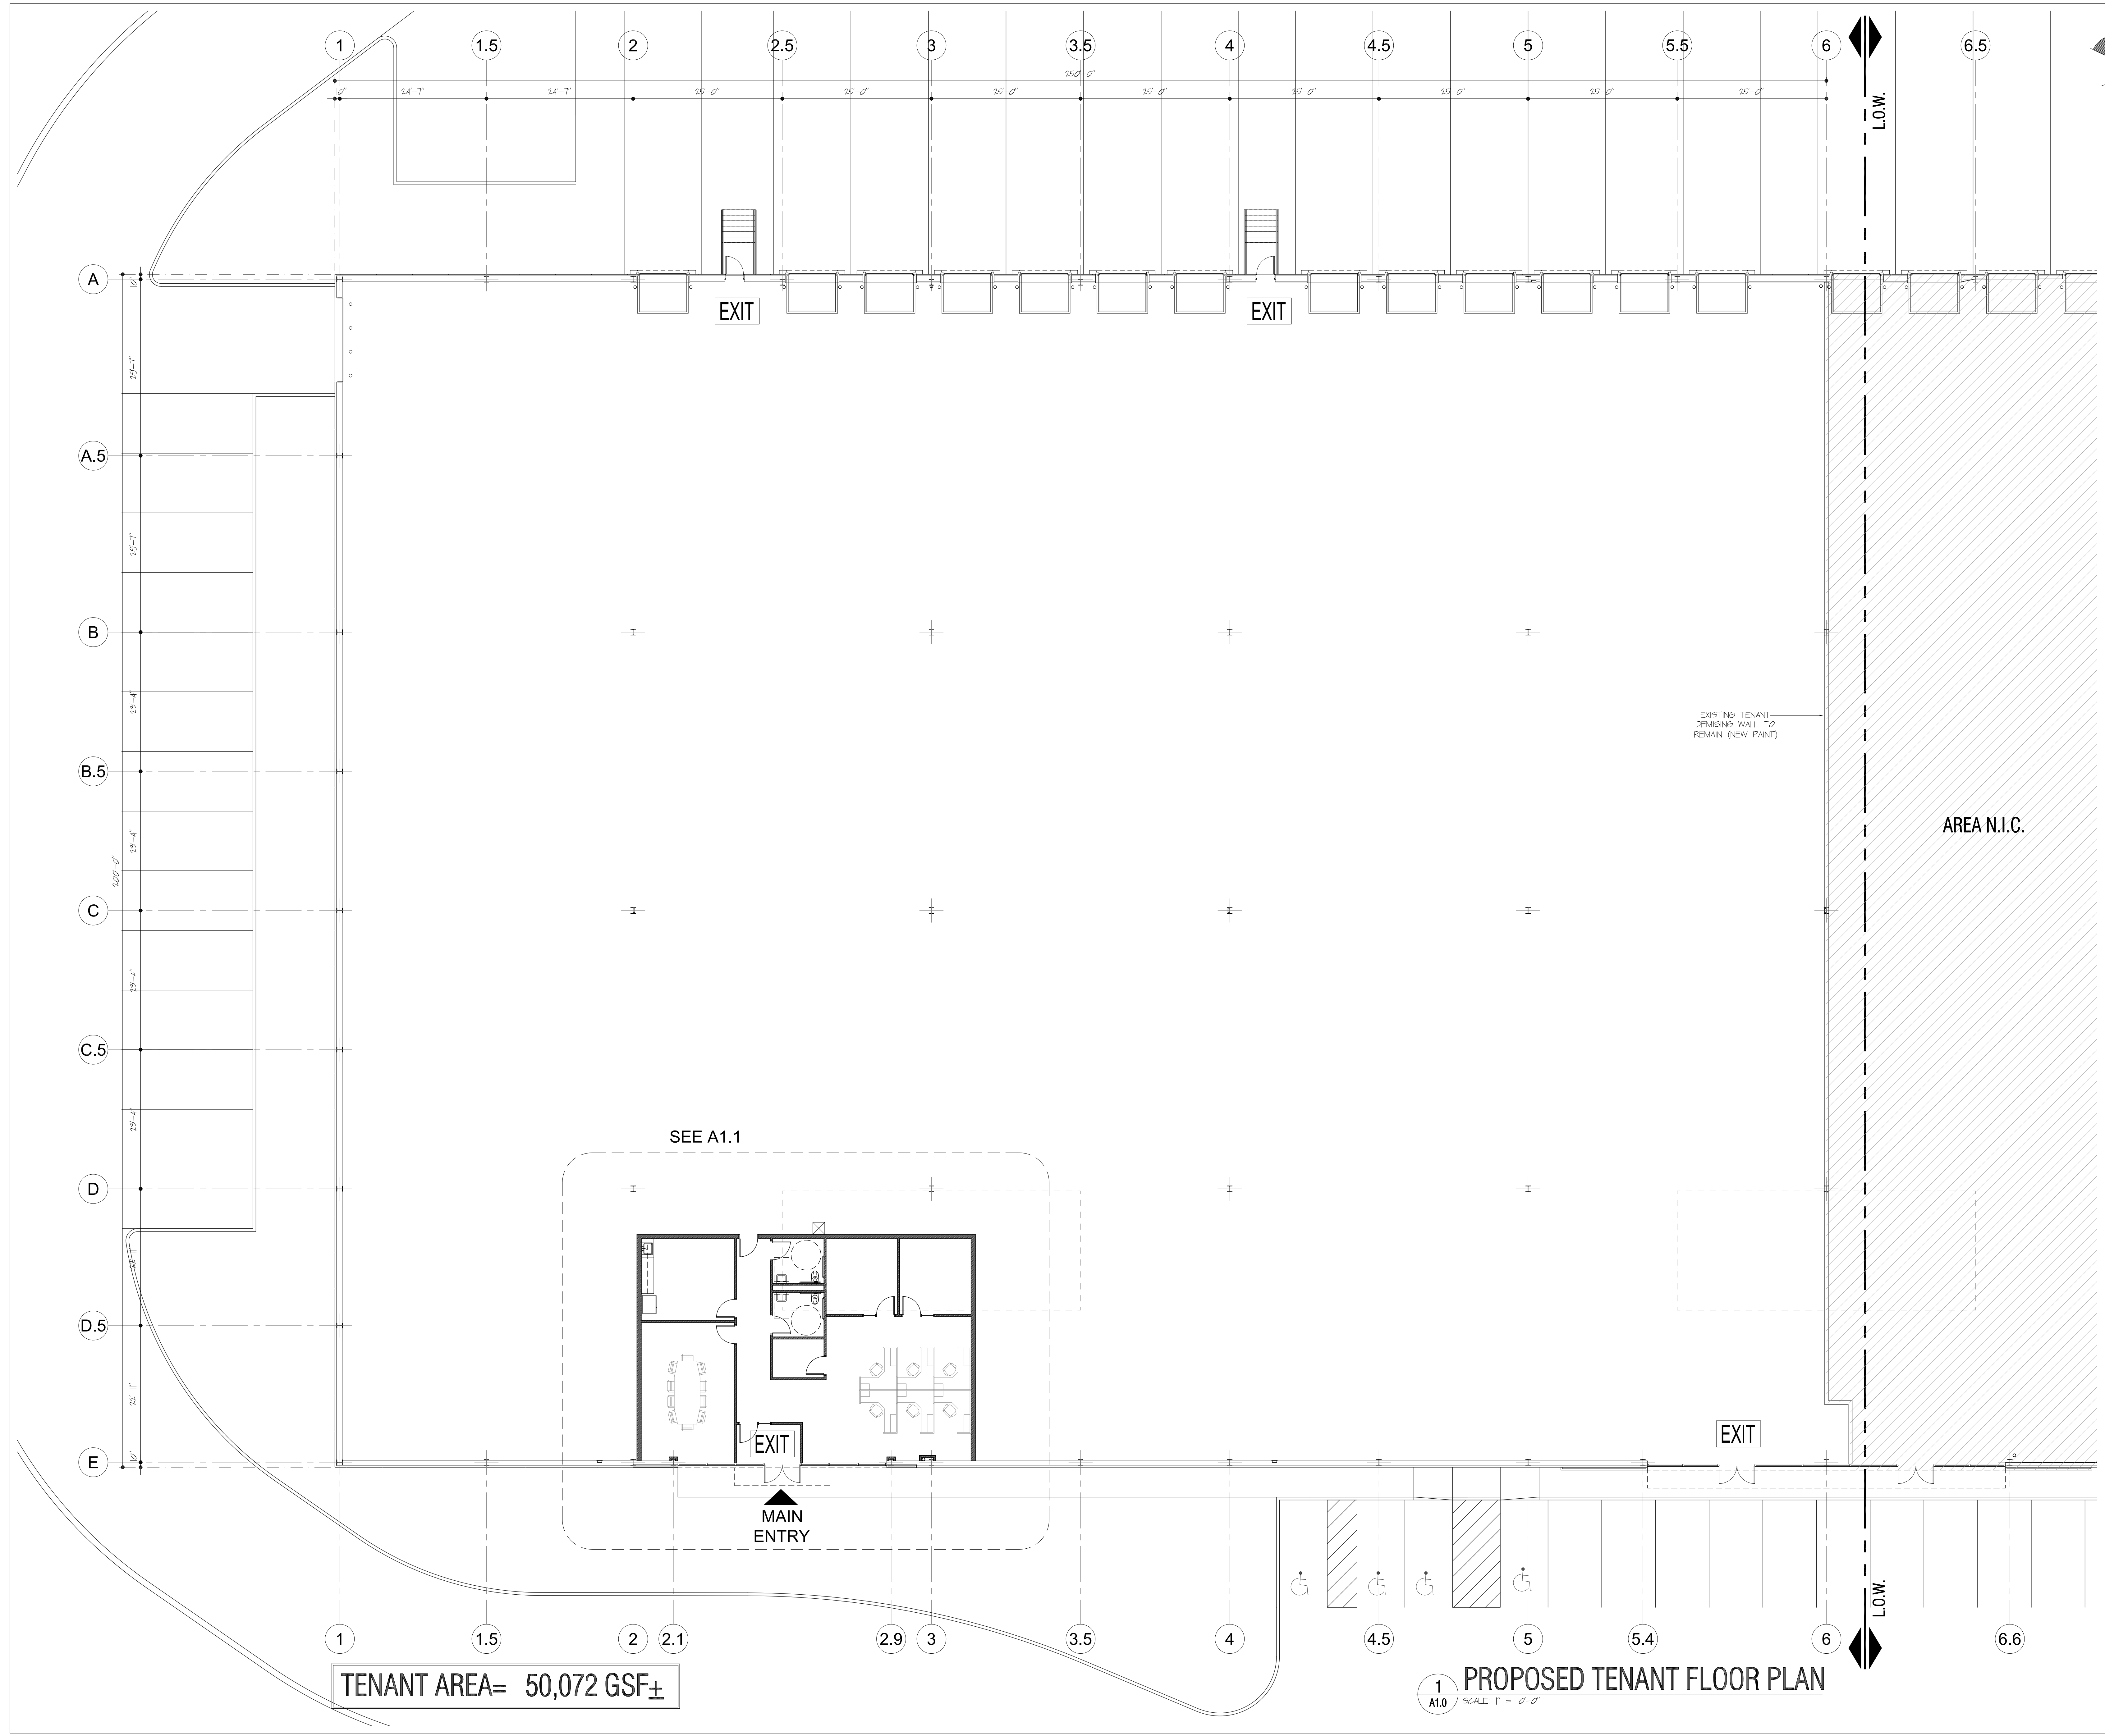

TENANT AREA= 50,072 GSF±

1
A1.0
SCALE: 1" = 10'-0"

LOCUS PLAN

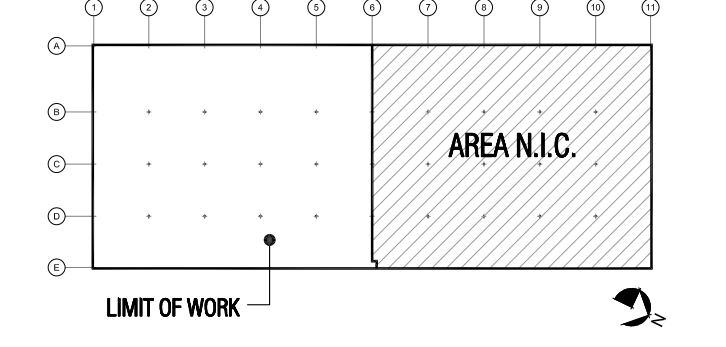

COPYRIGHT © BY RKB Architects Inc. ALL RIGHTS RESERVED.
 NO PART OF THIS DOCUMENT MAY BE REPRODUCED, STORED IN A RETRIEVAL SYSTEM, OR
 TRANSMITTED IN ANY FORM OR BY ANY MEANS, ELECTRONIC, MECHANICAL,
 PHOTOCOPIING, RECORDING OR OTHERWISE, WITHOUT THE EXPRESS WRITTEN CONSENT
 OF RKB ARCHITECTS INC. ANY MODIFICATIONS MADE TO THIS DOCUMENT WITHOUT THE
 WRITTEN PERMISSION OF RKB ARCHITECTS INC. SHALL RENDER IT INVALID AND UNUSABLE.

PROGRESS PRINT
 APRIL 13, 2022
 DESIGN REVIEW SET
 NOT FOR CONSTRUCTION

REVISIONS:	NUMBER	DATE	DESCRIPTION

PROJECT NO: 2215
 SCALE: AS NOTED
 DRAWN BY: DLM
 ISSUE DATE:
 SHEET TITLE:

**PROPOSED TENANT
 FLOOR PLAN & NOTES**

SHEET NO:
A1.0