


**PARTIAL FIRST FLOOR PLAN**  
**347 MAIN STREET POUGHKEEPSIE, NY**  
SCALE: 3/16" = 1'-0"

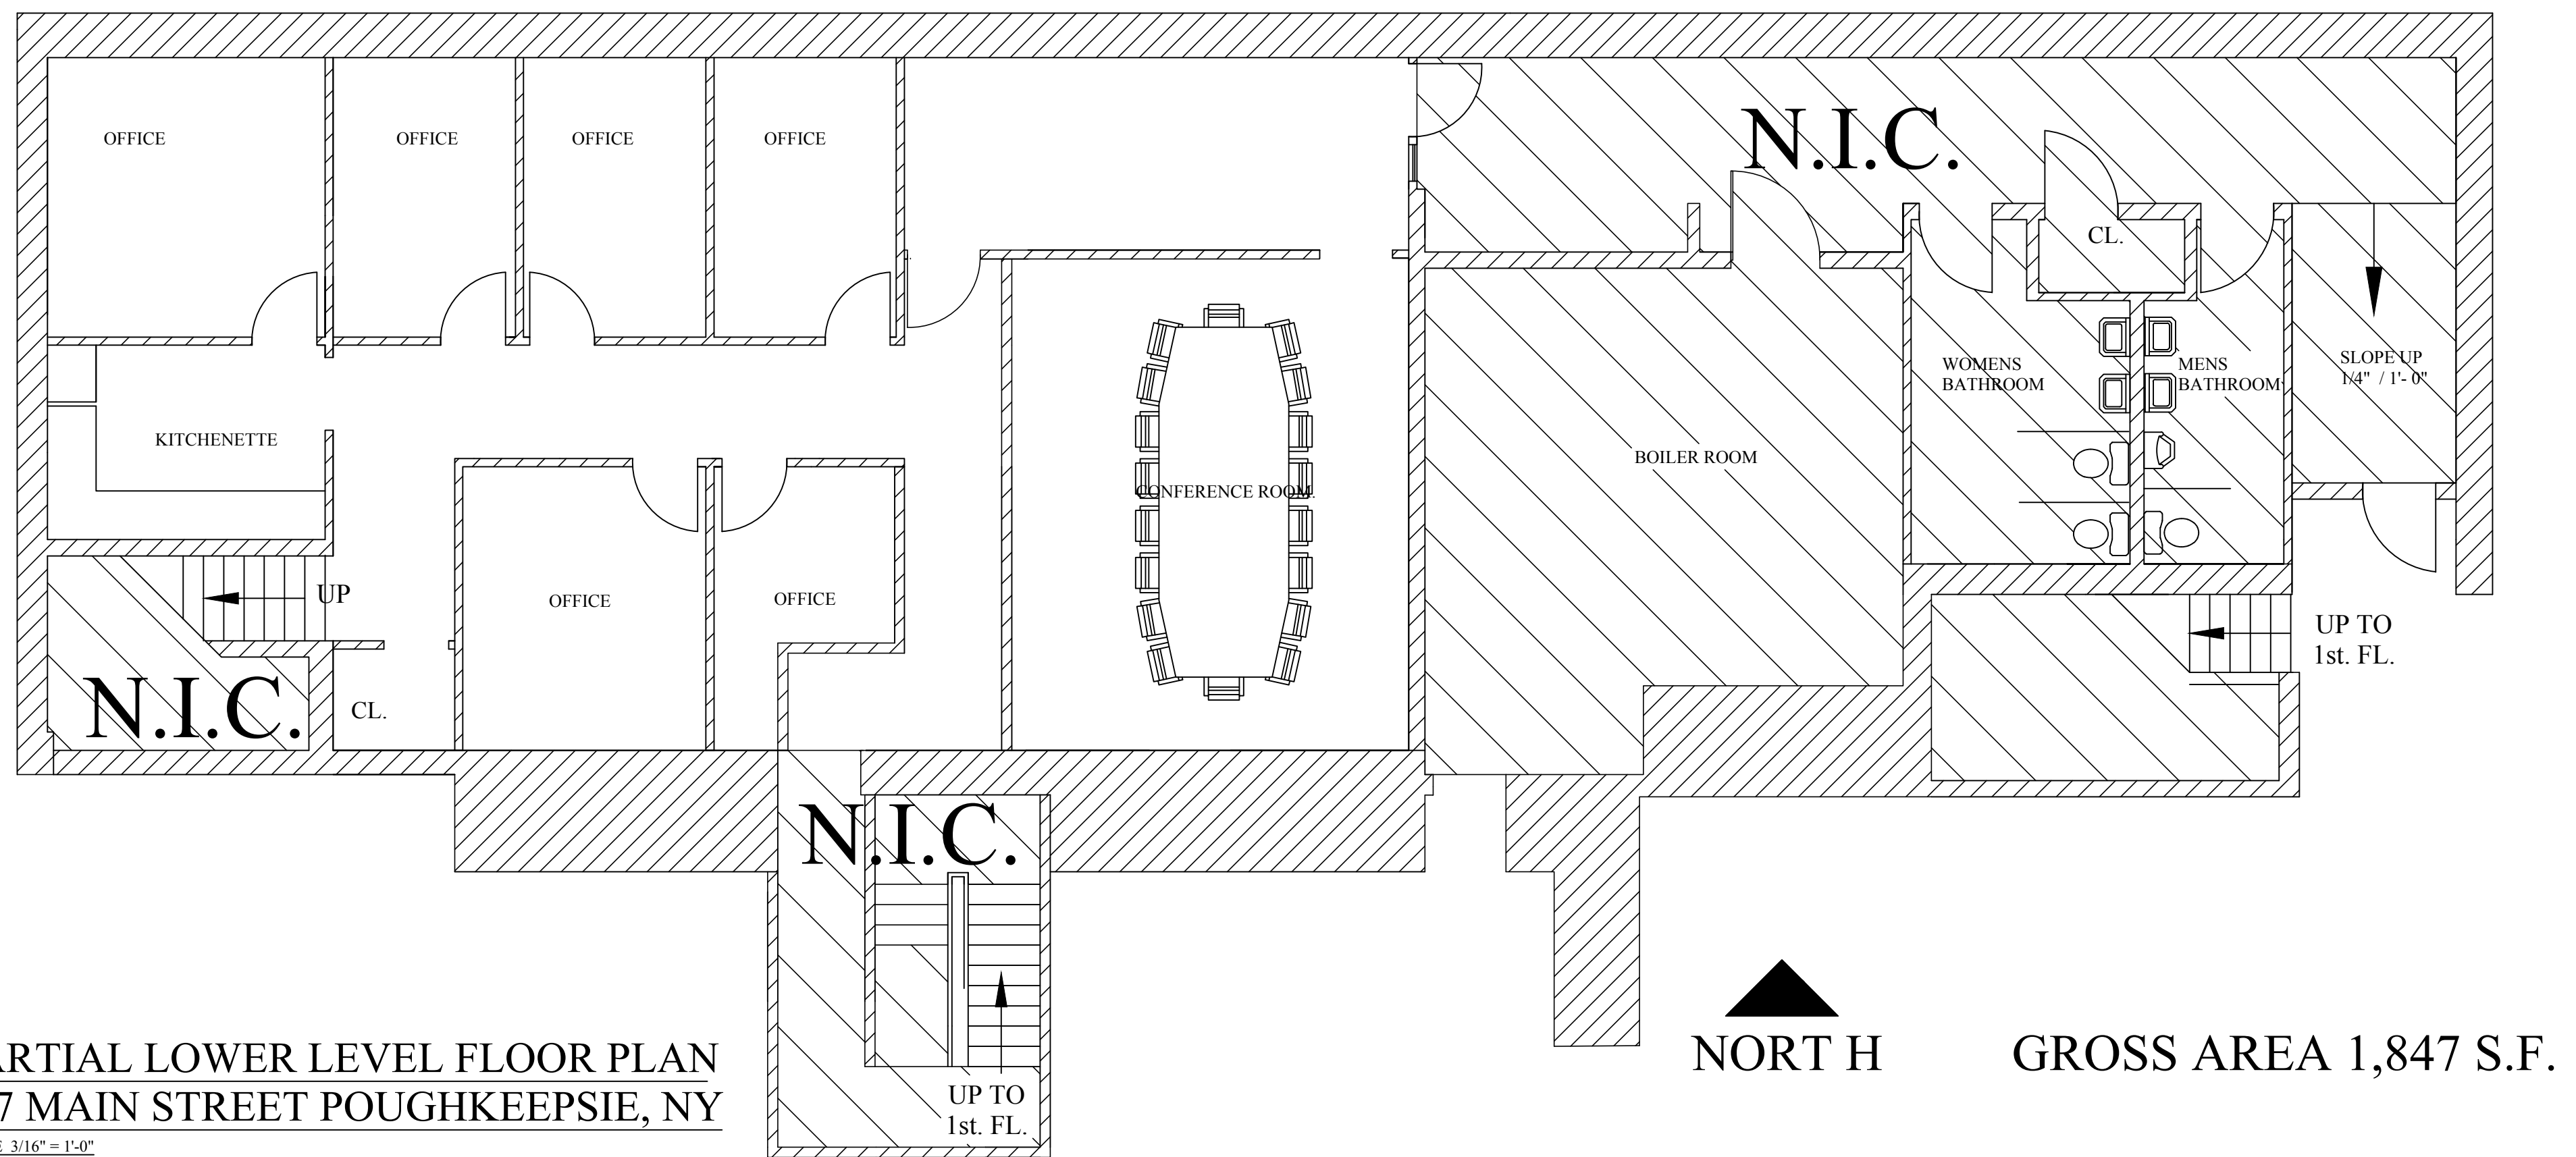

**PARTIAL LOWER LEVEL FLOOR PLAN**  
**347 MAIN STREET POUGHKEEPSIE, NY**  
SCALE 3/16" = 1'-0"

**PARTIAL LOWER LEVEL & FIRST FLOOR PLANS**  
**347 MAIN MALL, POUGHKEEPSIE, NEW YORK**

REVISION / DATE

**GRAND  
DESIGN**

18 GRAND STREET  
POUGHKEEPSIE, NY 12601  
PHONE # 845-392-1874

DRAWING NAME:  
PARTIAL LOWER &  
FIRST FLOOR PLANS

SCALE AS NOTED DRAWING #:

DATE  
2/22/19

JOB NO.  
51-19

**A 1**