


1
PR-1
PRELIMINARY SITE PLAN w/ ALTERED BUILDING • PRELIMINARY FIRST FLOOR PLAN
SCALE: 1" = 20'

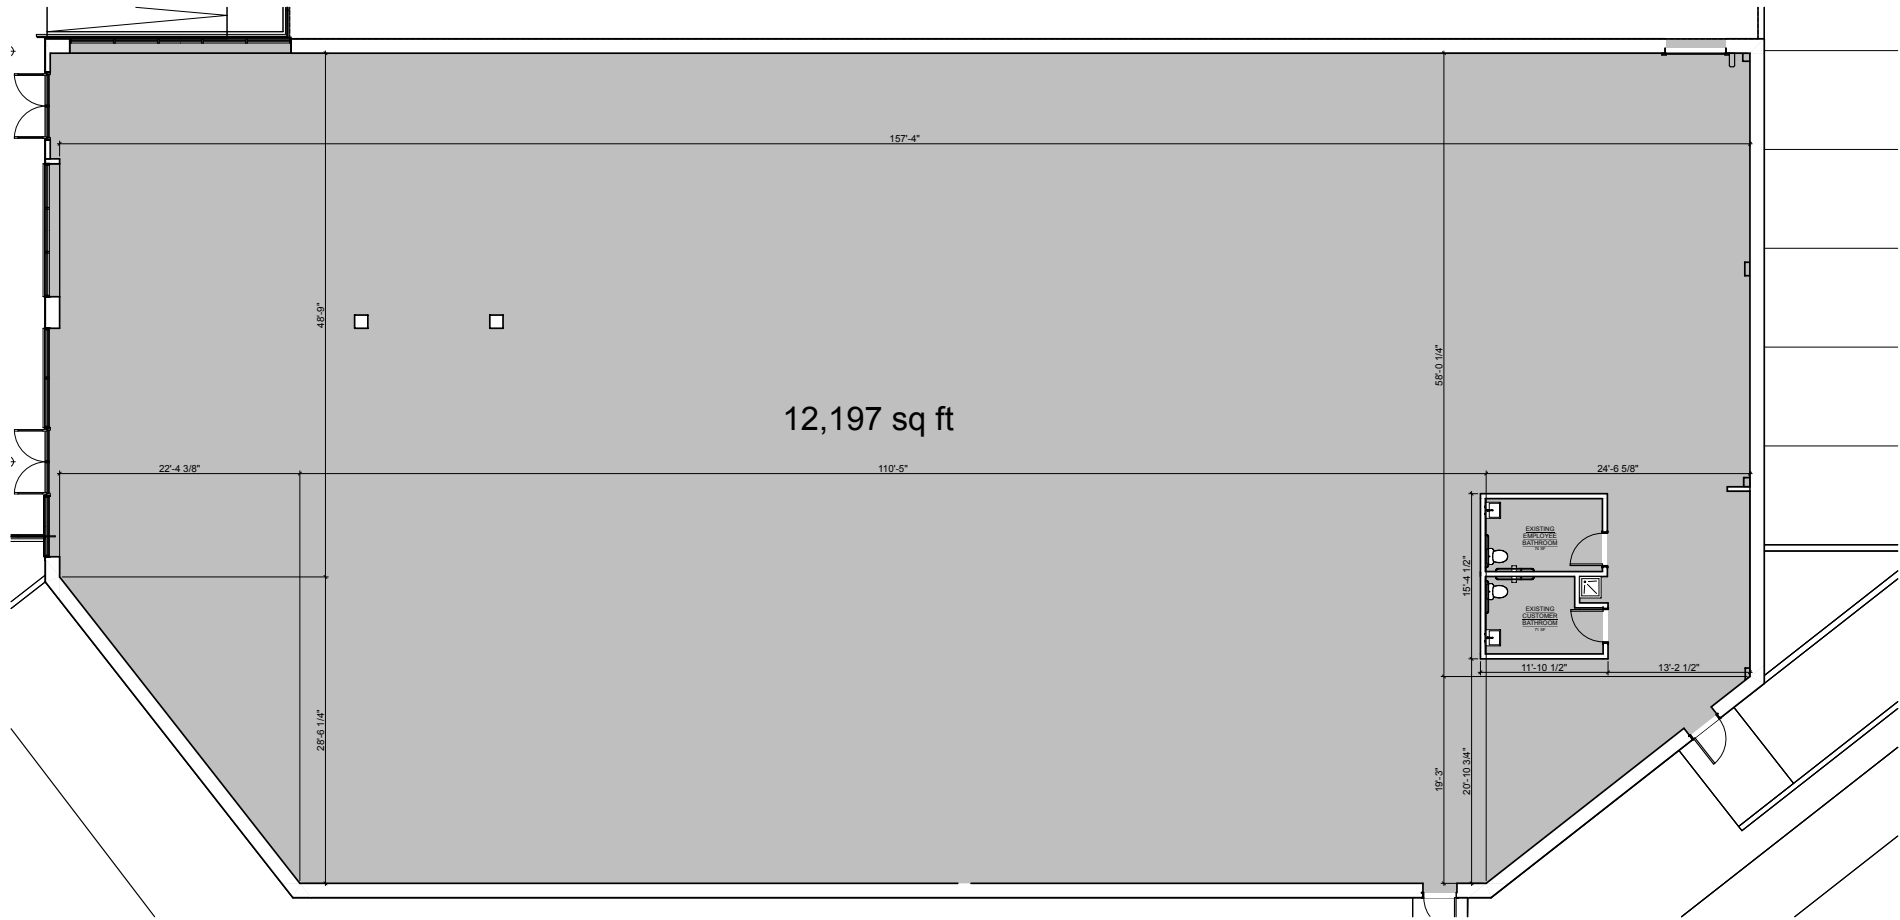

1
PR-1
PRELIMINARY FIRST FLOOR PLAN
SCALE: 1/8" = 1'-0"

HG
LV

HOFFMAN GRAYSON LOIZIDES
VANDREI + VANDREI ARCHITECTS LLP
90 HIGH STREET
HUNTINGTON, NY 11743
631.549.4060
HOFFMANGRAYSON.COM

PROPOSED ALTERATIONS
COMMERCIAL BUILDING
2260 JERUSALEM AVE
NORTH BELLMORE, NY 11710

PROJECT
TITLE
PRELIMINARY SITE PLAN w/
ALTERED BUILDING PLAN

REVISIONS
PRELIMINARY
NOT FOR CONSTRUCTION
07-22-2024

PROGRESS SET
NOT FOR CONSTRUCTION

Drawn by AF/CV
Project No. AS NOTED
Scale: AS NOTED
Date: 07.22.25
Drawing No.
PR-1