


HIGHWAY US-131

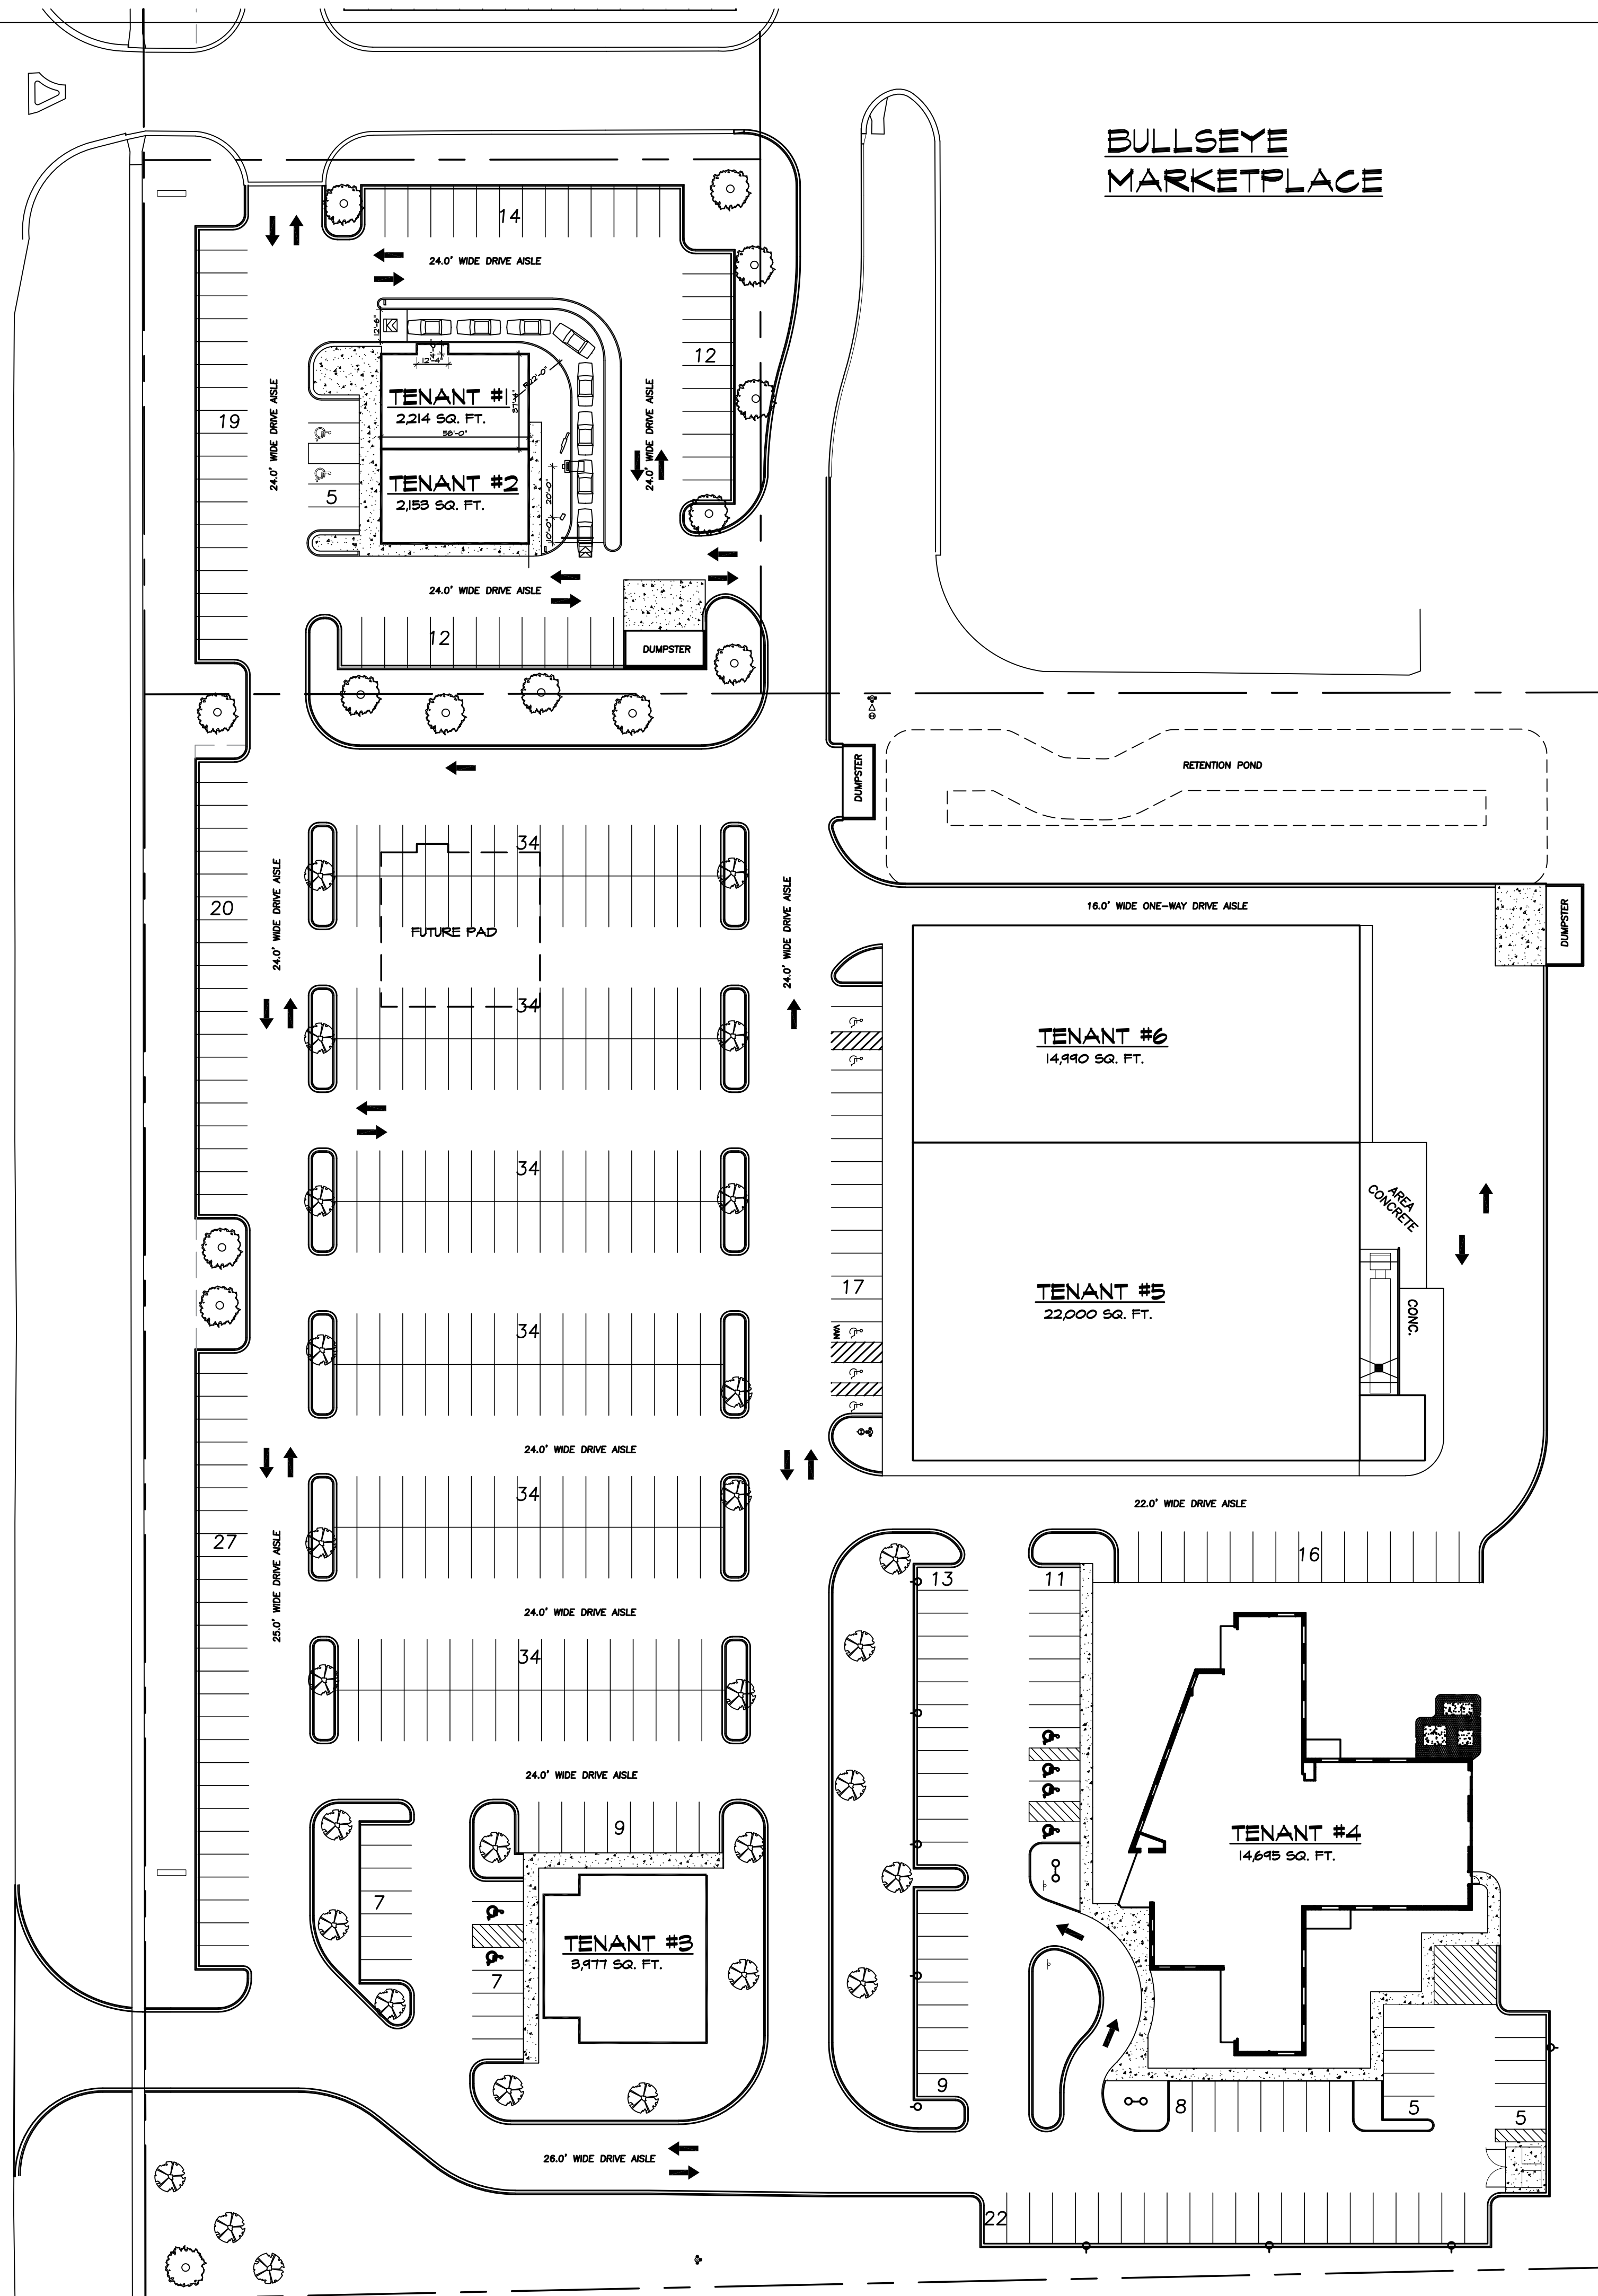


BULLSEYE
MARKETPLACE

PROPOSED SITE PLAN
SCALE: 1"=40'-0"

THE GENERAL CONTRACTOR REVIEW ALL THE DIMENSIONS SHOWN FROM THESE PLANS AND SPECIFICATIONS ARE NOT TO SCALE SUCH DIMENSIONS ARE TO BE OBTAINED BY THE CONTRACTOR. THE CONTRACTOR SHALL BE RESPONSIBLE FOR OBTAINING ALL NECESSARY PERMITS AND REGULATIONS. ALL DIMENSIONS ARE TO BE OBTAINED BY THE CONTRACTOR. THE CONTRACTOR SHALL BE RESPONSIBLE FOR OBTAINING ALL NECESSARY PERMITS AND REGULATIONS. ALL DIMENSIONS ARE TO BE OBTAINED BY THE CONTRACTOR.

PROPOSED RETAIL DEVELOPMENT FOR:
MEYER C WEINER COMPANY
US 131
THREE RIVERS, MICHIGAN


MEYER C. WEINER CO.
700 MALL DRIVE
PORTAGE, MICHIGAN 49782
PHONE 269.323.2441
FAX 269.323.3262

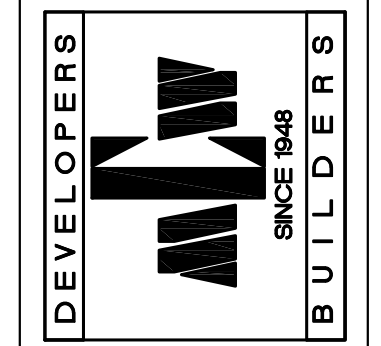

REVISIONS:

DATE: .
PROJECT: .

SD1.0

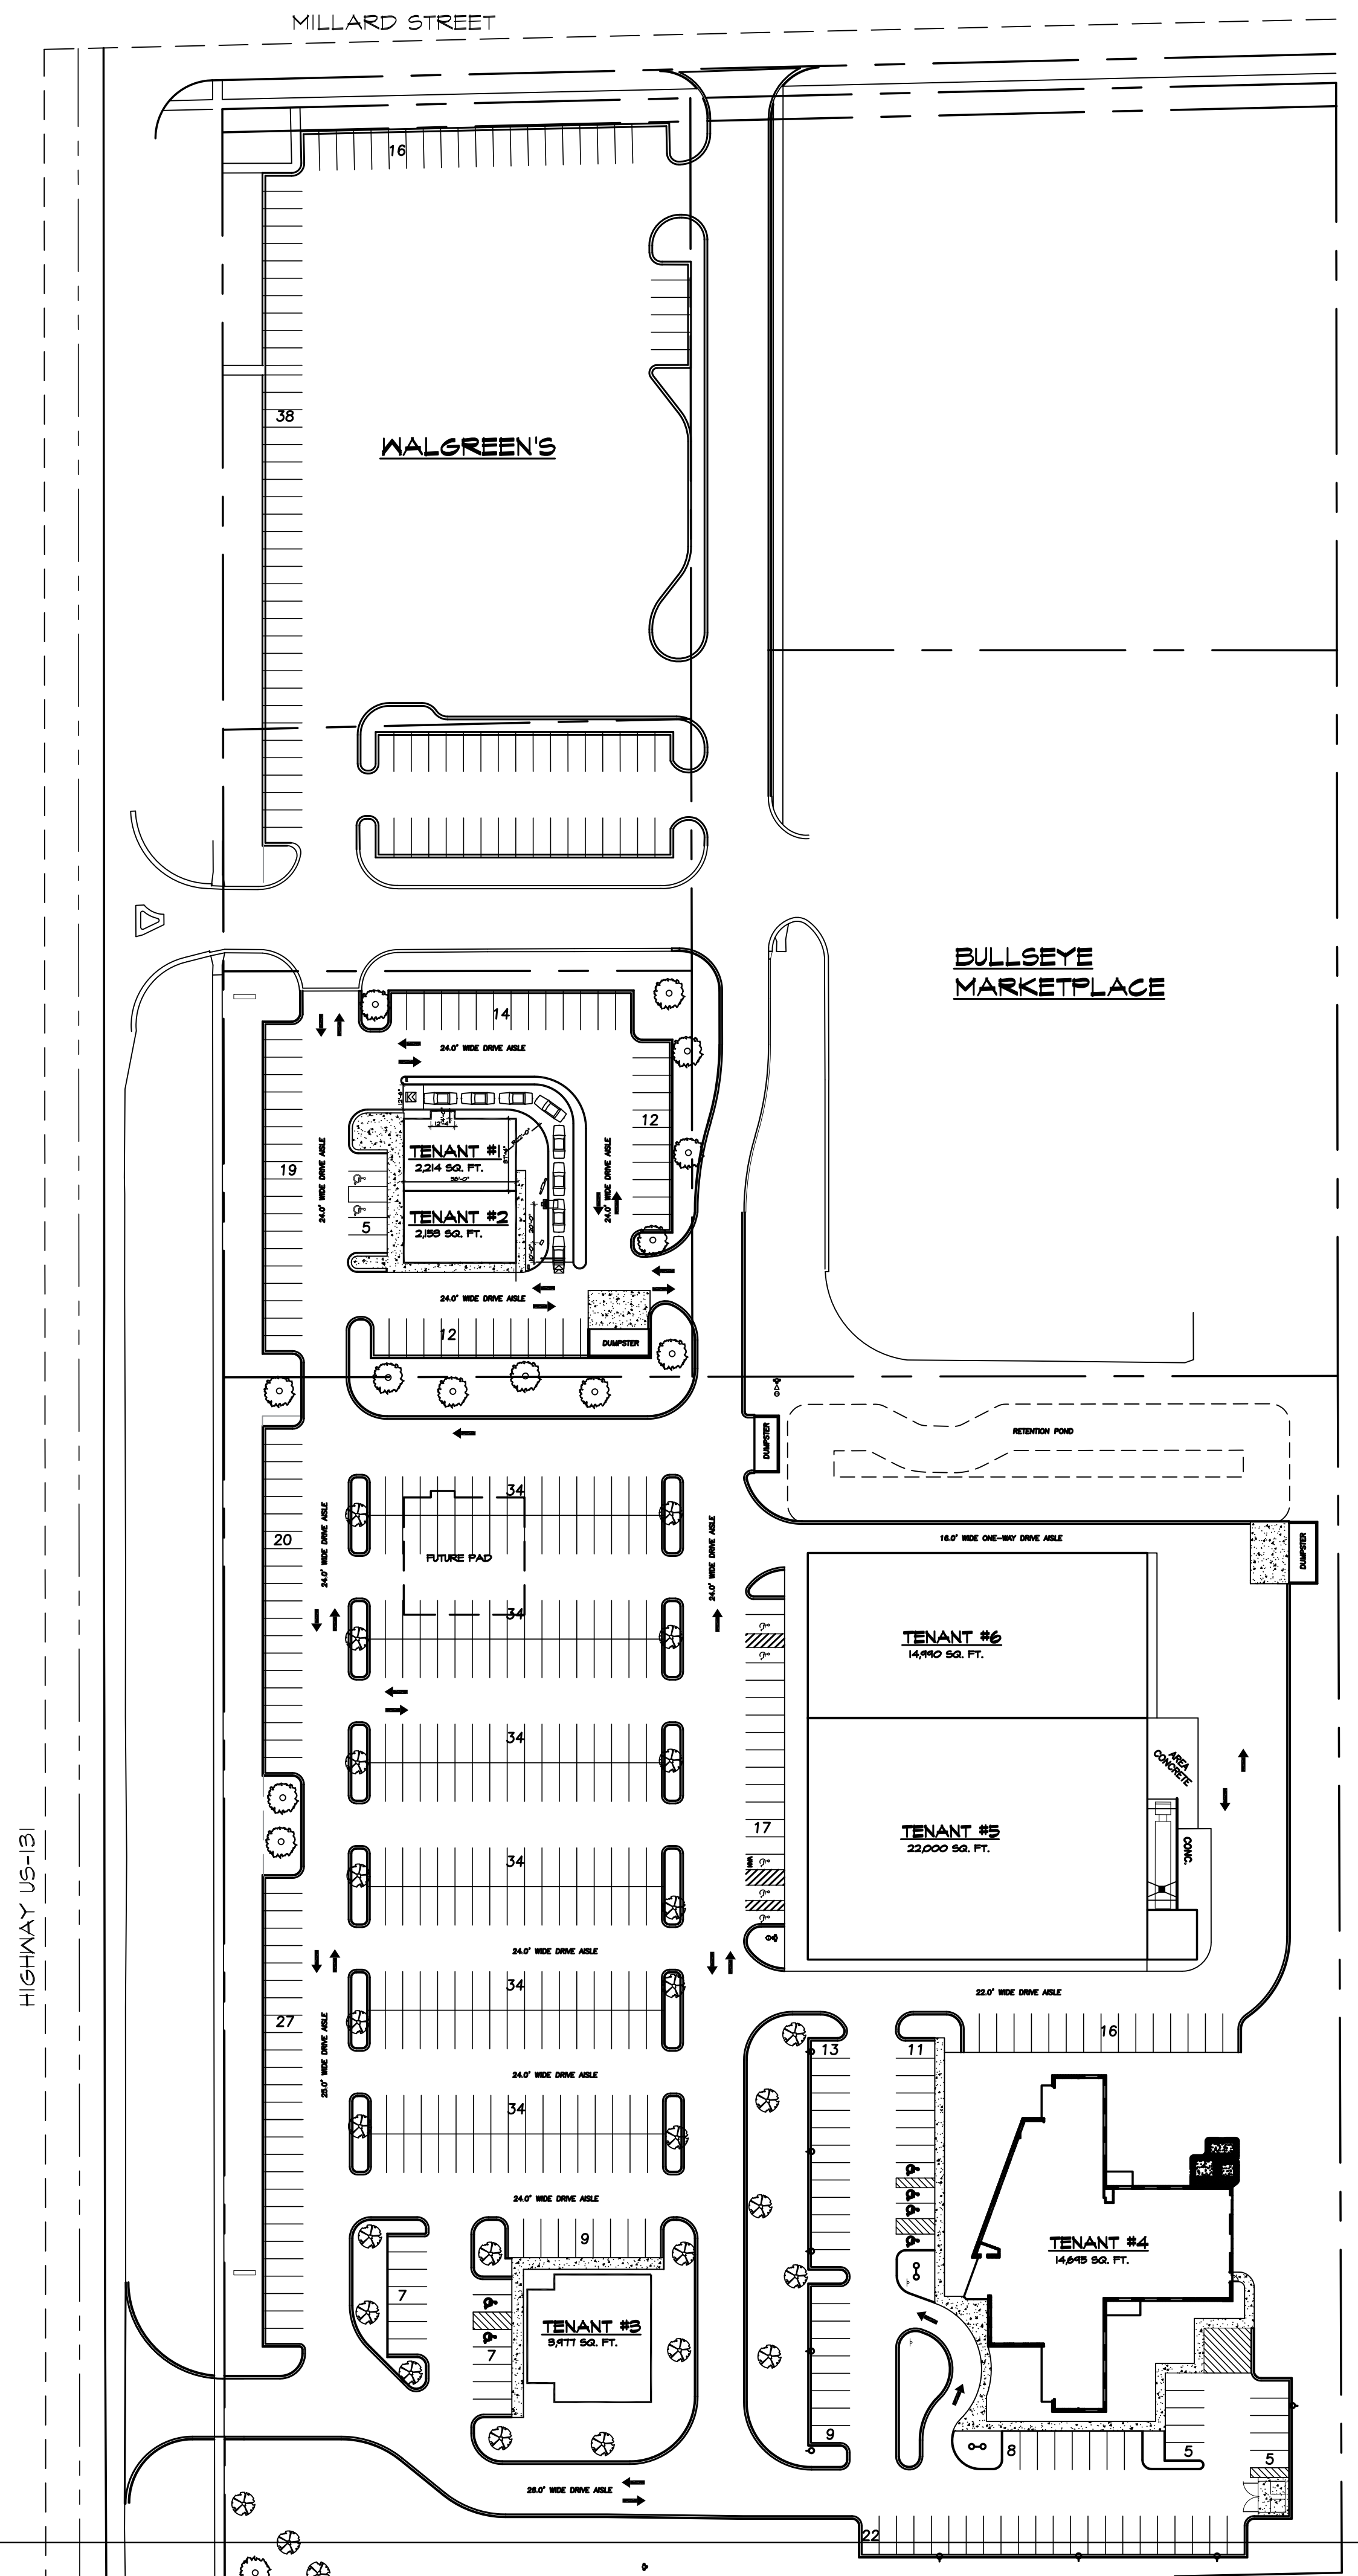


PROPOSED SITE PLAN
SCALE: 1"=60'-0"

THE GENERAL CONTRACTOR REVIEW ALL STATE CONNECTIONS DRAWING FROM THESE PLANS AND SPECIFICATIONS ARE NOT TO SCALE. SUCH INFORMATION IS NOT TO BE USED FOR CONSTRUCTION. THE DESIGNER IS NOT RESPONSIBLE FOR THE ACCURACY OF THE INFORMATION. 

PROPOSED RETAIL DEVELOPMENT FOR:
MEYER C WEINER COMPANY
US 131
THREE RIVERS, MICHIGAN

MEYER C. WEINER CO.
700 MALL DRIVE
PORTAGE, MICHIGAN 49782
PHONE 269.323.2441
FAX 269.323.3262

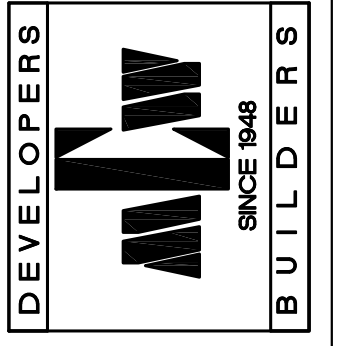

REVISIONS:

DATE: .
PROJECT: .

SD1.0



Walmart

Walgreens

SITE

meijer

DOLLAR TREE

MENARDS


Dunham's Peebles

THE HOME DEPOT

Google



Inland Lake Community

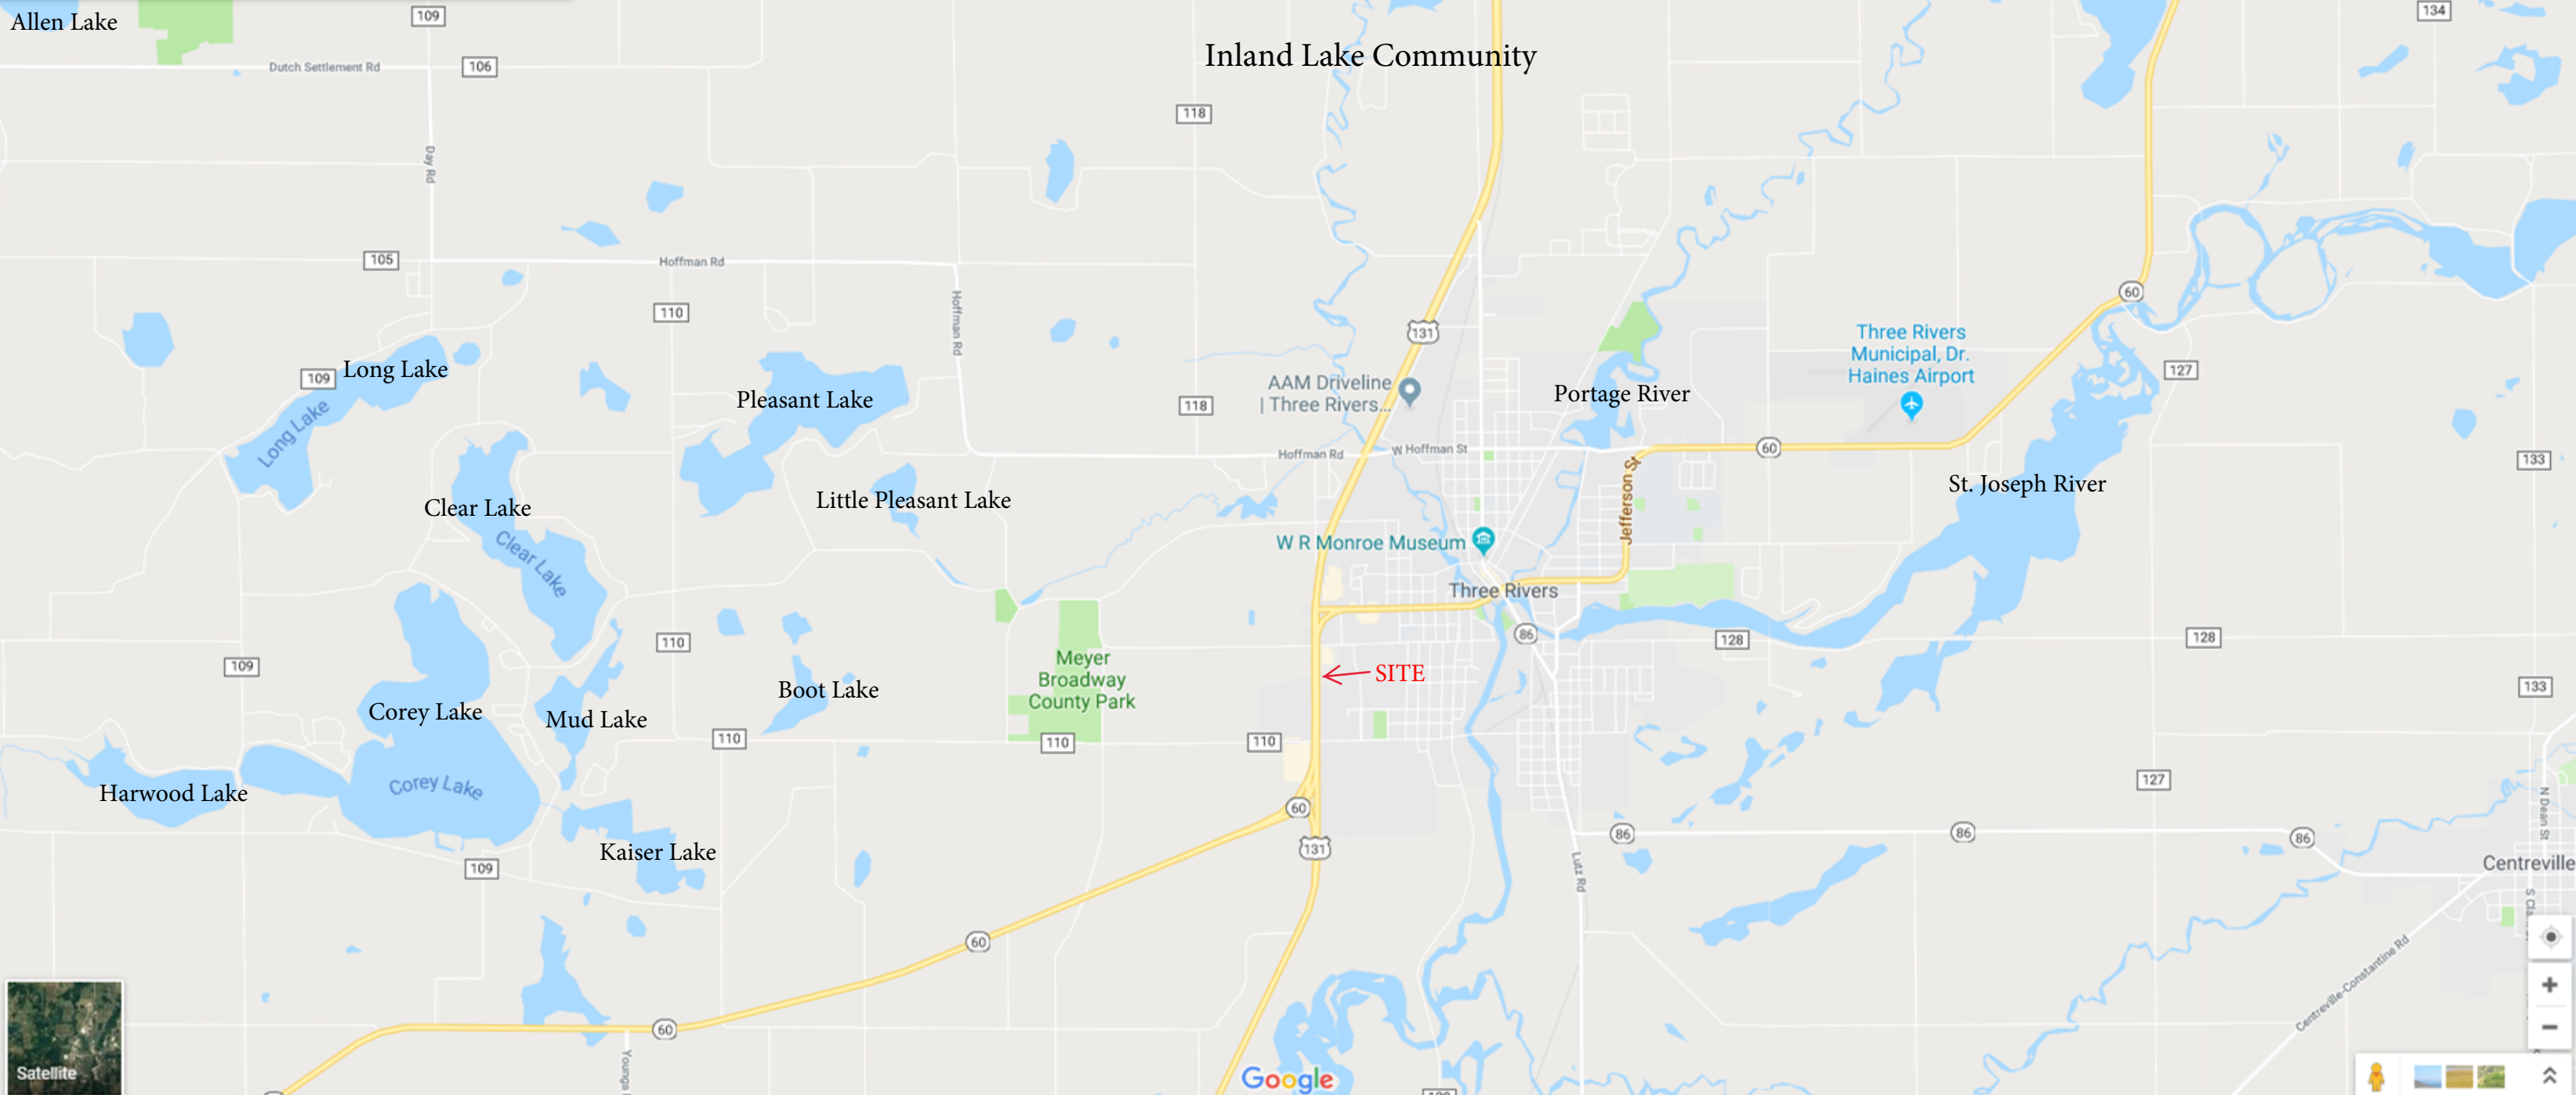

Map navigation controls including a compass, zoom in (+) and zoom out (-) buttons, a street view pegman, and a vertical scroll bar.

US-131 RECONSTRUCTION PROJECT

