


**SUMMARY**

AREA - NET	28,143 SF
EAGLE	20,800
OSCO	11,840
STORES	60,283 SF

**PARKING**

60,283 - 20% STORAGE = 48,226 SF  
 REQUIRED -- 48,226 x 6/1000 = 290 CARS  
 ACTUAL --- 436 CARS

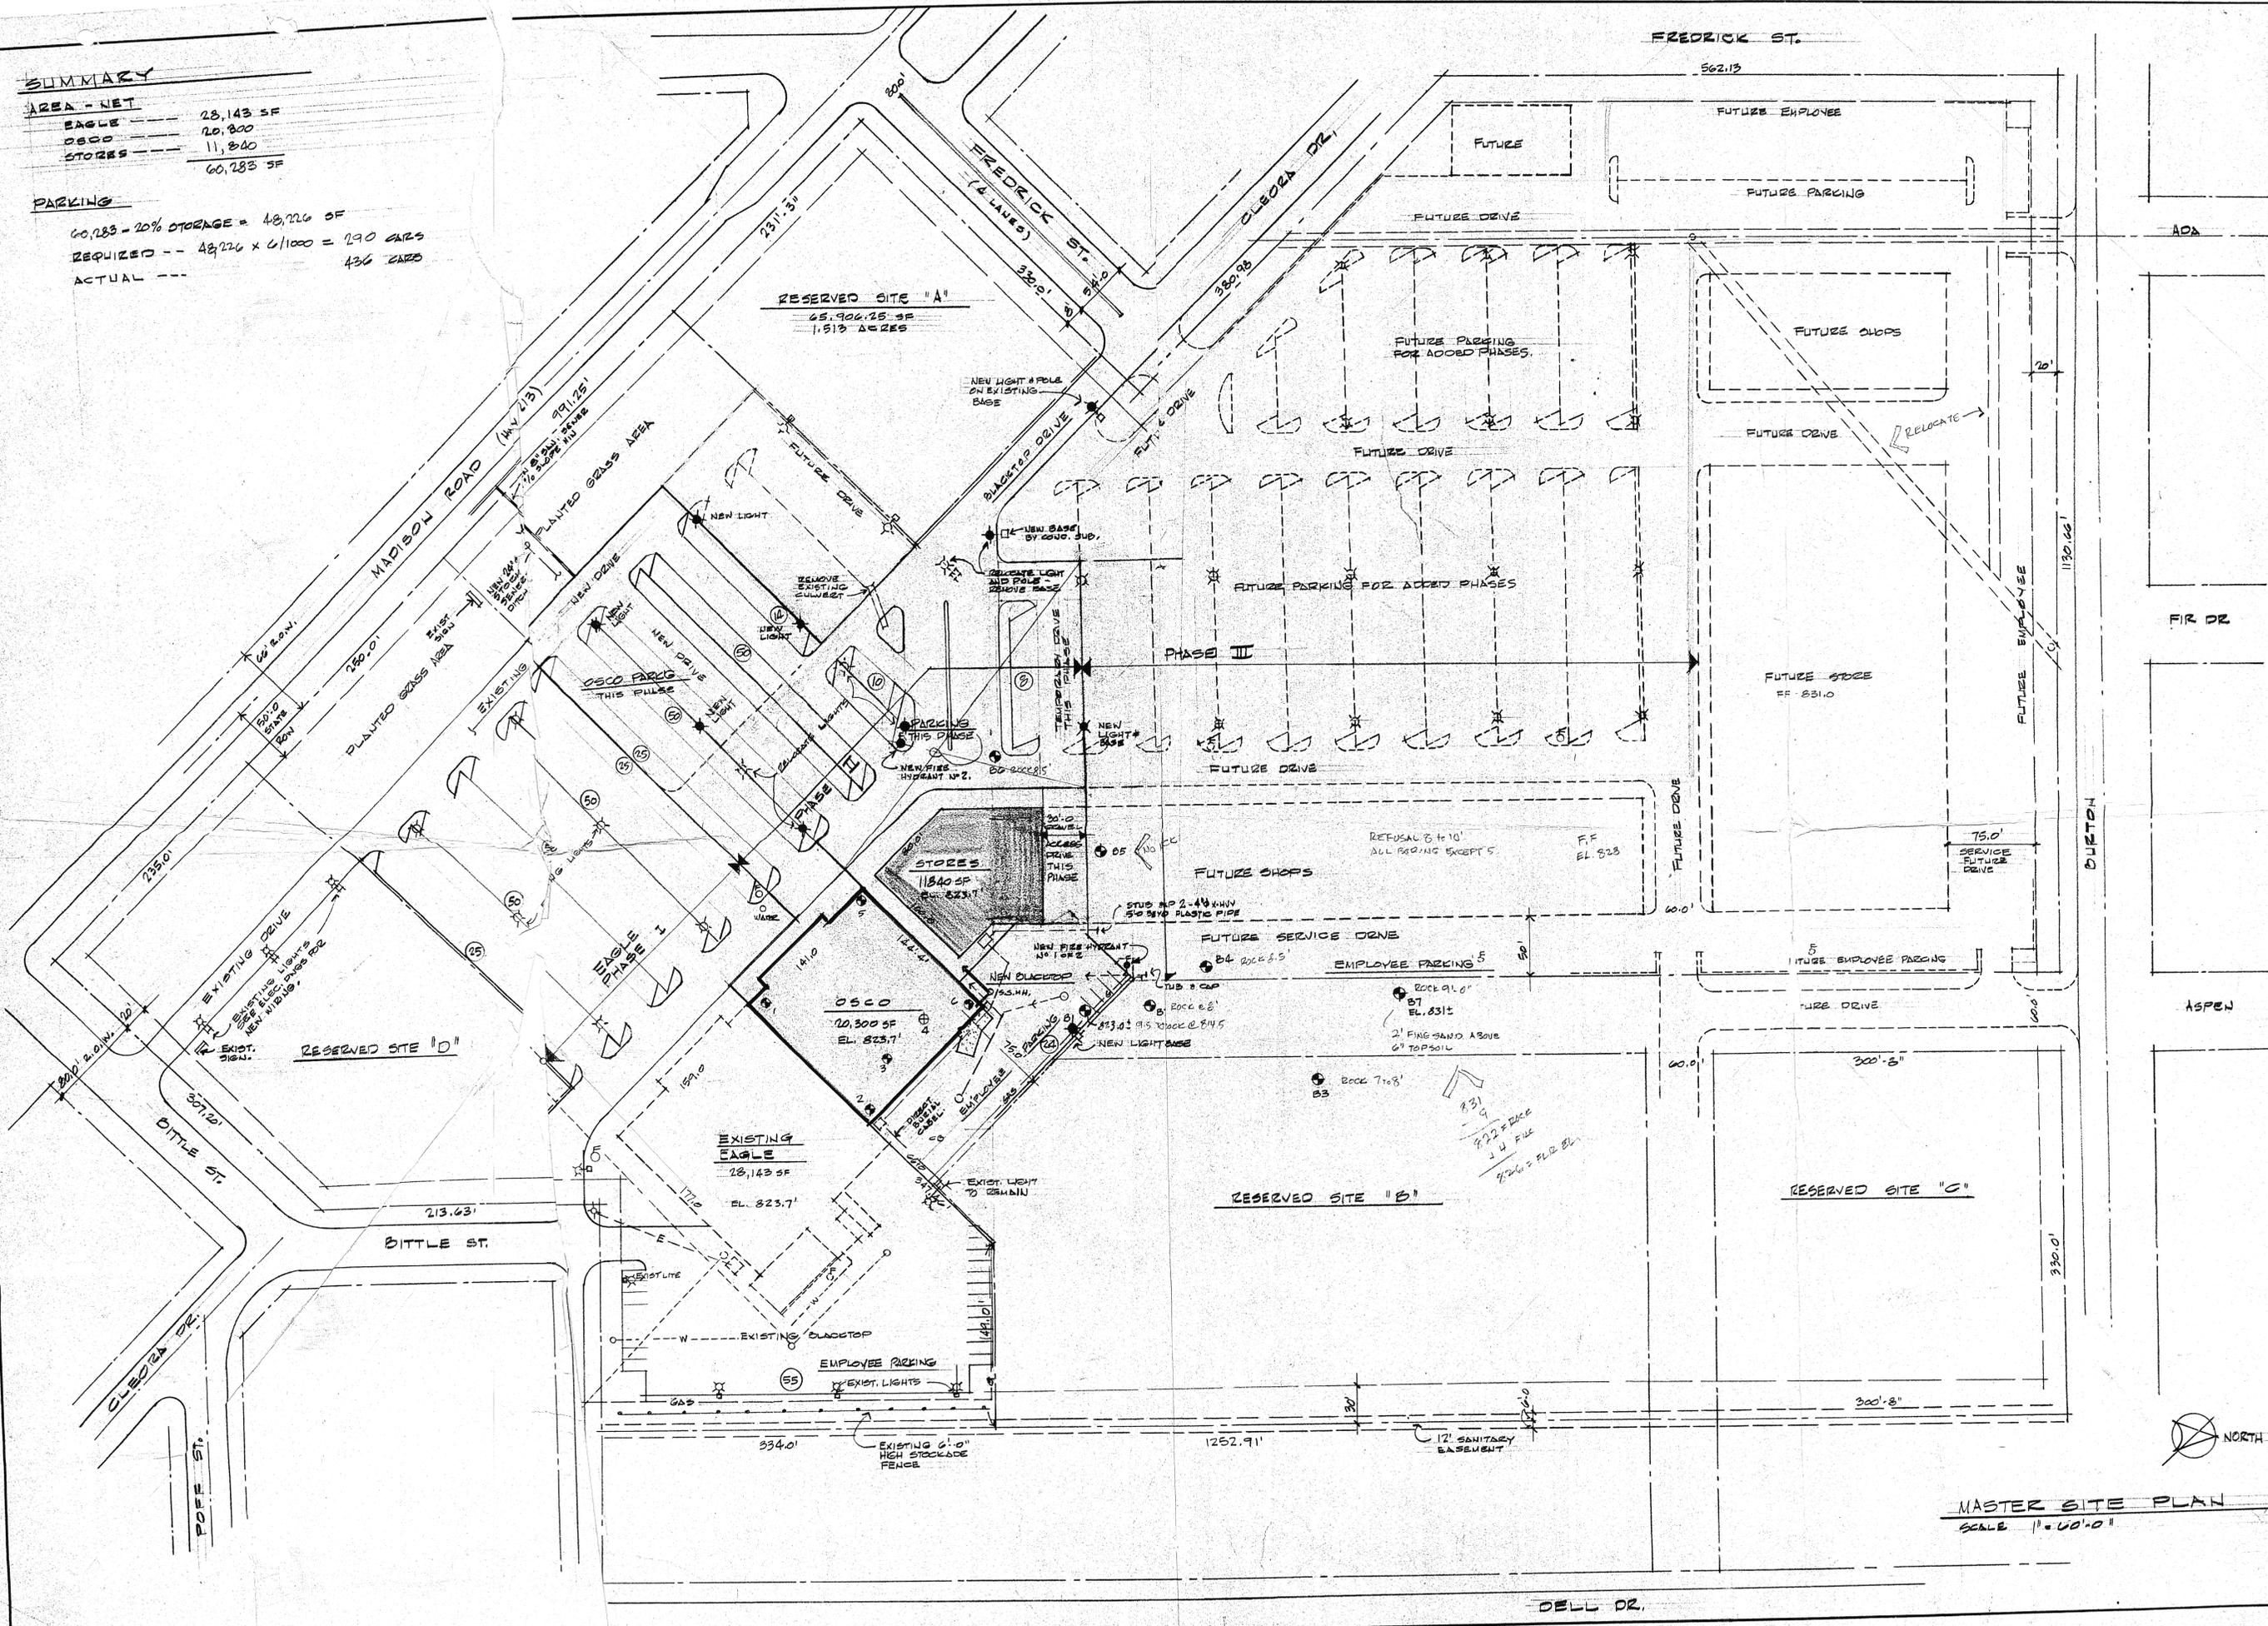

**MASTER SITE PLAN**  
 SCALE 1" = 60'-0"

SHEET NO. **S-A1**  
 JOB NO. 7825

PHASE II  
**SUN VALLEY SHOPPING CENTER**  
 BELoit WISCONSIN  
 DATE AUG 25, 1976 DRAWN BY

**HOLLAND & STEED, ARCHITECTS A.I.A.**  
 NORTHBROOK, ILLINOIS 60062  
 3501 WOODHEAD DRIVE  
 (312) 498-3411