


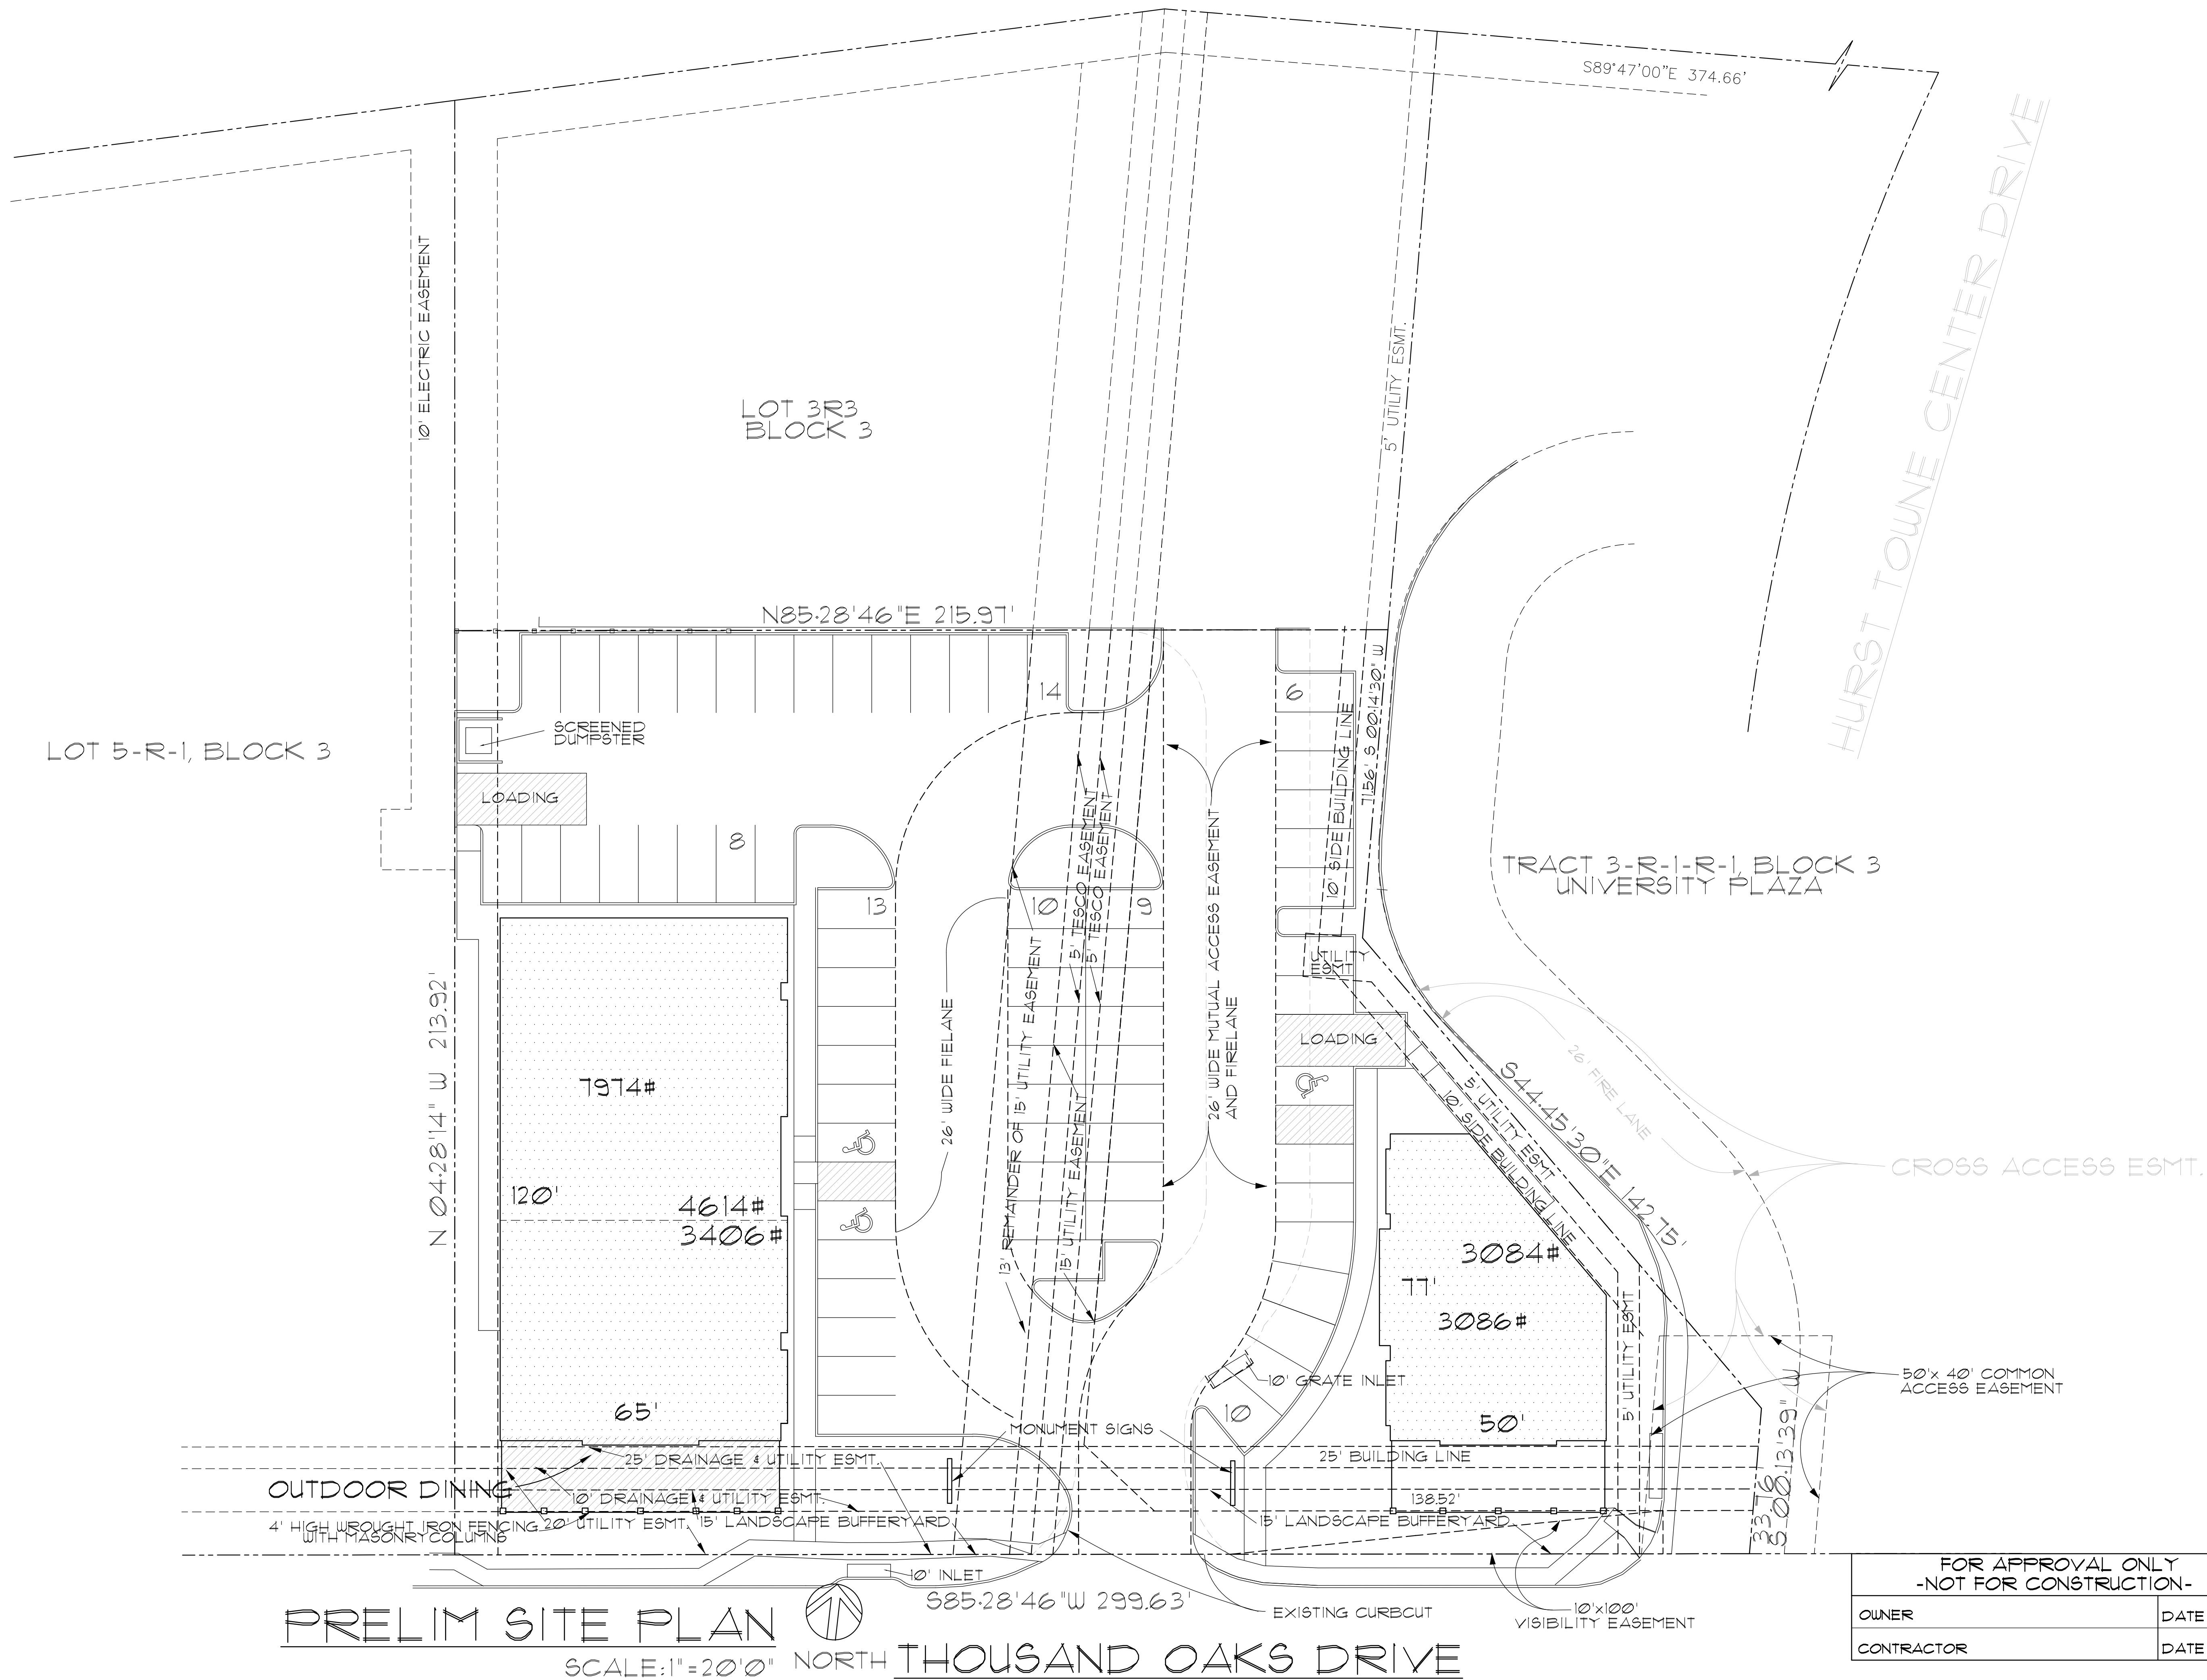

PRELIM SITE PLAN

SCALE: 1"=20'-0" NORTH

THOUSAND OAKS DRIVE

LOT 3R2, BLOCK 3
UNIVERSITY PLAZA
HURST, TEXAS

53236# TOTAL LAND AREA
10600# TOTAL BUILDING AREA
10 SPACES PROVIDED


OFFICE REQ 1/190, 4614#/190=24
RESTAURANT REQ 1/125, 6490#/125=52

FOR APPROVAL ONLY -NOT FOR CONSTRUCTION-	
OWNER	DATE
CONTRACTOR	DATE

Date 02/11/13
Drawn By MJW
Checked By MJW
Revisions

THIS ELECTRONIC DRAWING FILE IS RELEASED UNDER THE AUTHORITY OF THE ORIGINAL FILE. THIS ELECTRONIC DRAWING FILE MAY BE USED AS A BACKGROUND FOR ANY OTHER PROJECTS. THE USER SHALL BE RESPONSIBLE FOR ANY MODIFICATIONS TO THE ORIGINAL FILE. 

COMPASS REALTY
THOUSAND OAKS DRIVE
HURST, TX

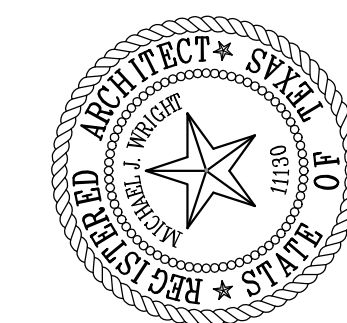

M.J. WRIGHT & ASSOCIATES, INC.
5323 MIDCITIES BOULEVARD
OFFICE: 817/268-5558
FAX: 817/268-5558
WWW.MJWRIGHT.COM



Sheet No.

SITE

Project No.
13022COM