



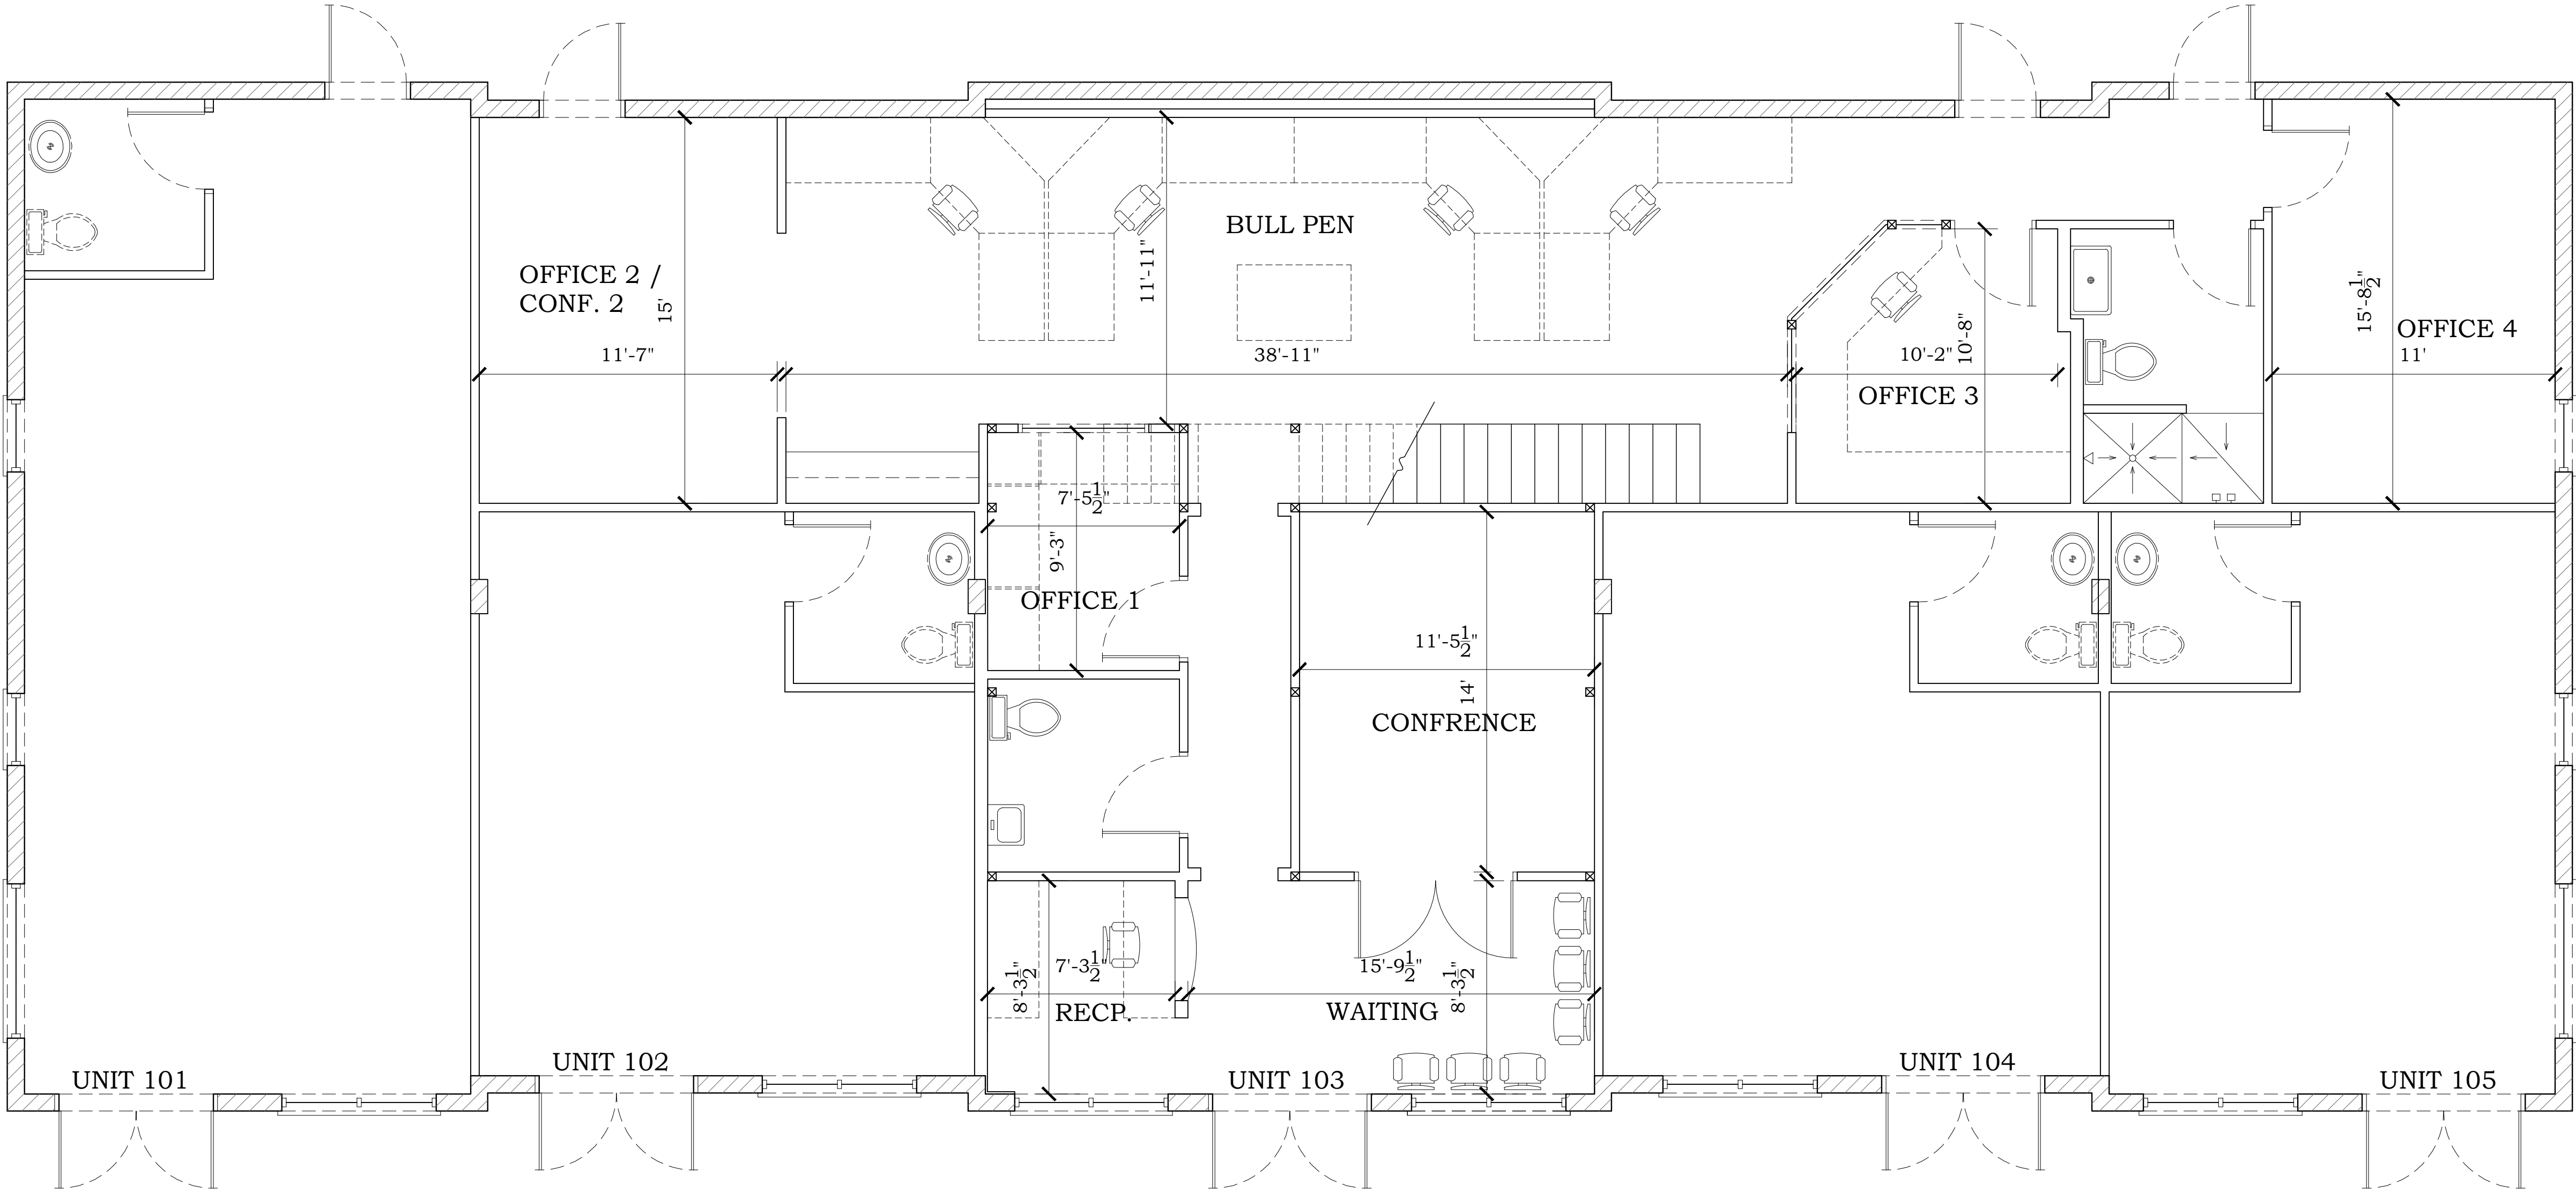

GROUND FLOOR PLAN

SCALE: 1/4"=1'-0" (BUILDING "B")

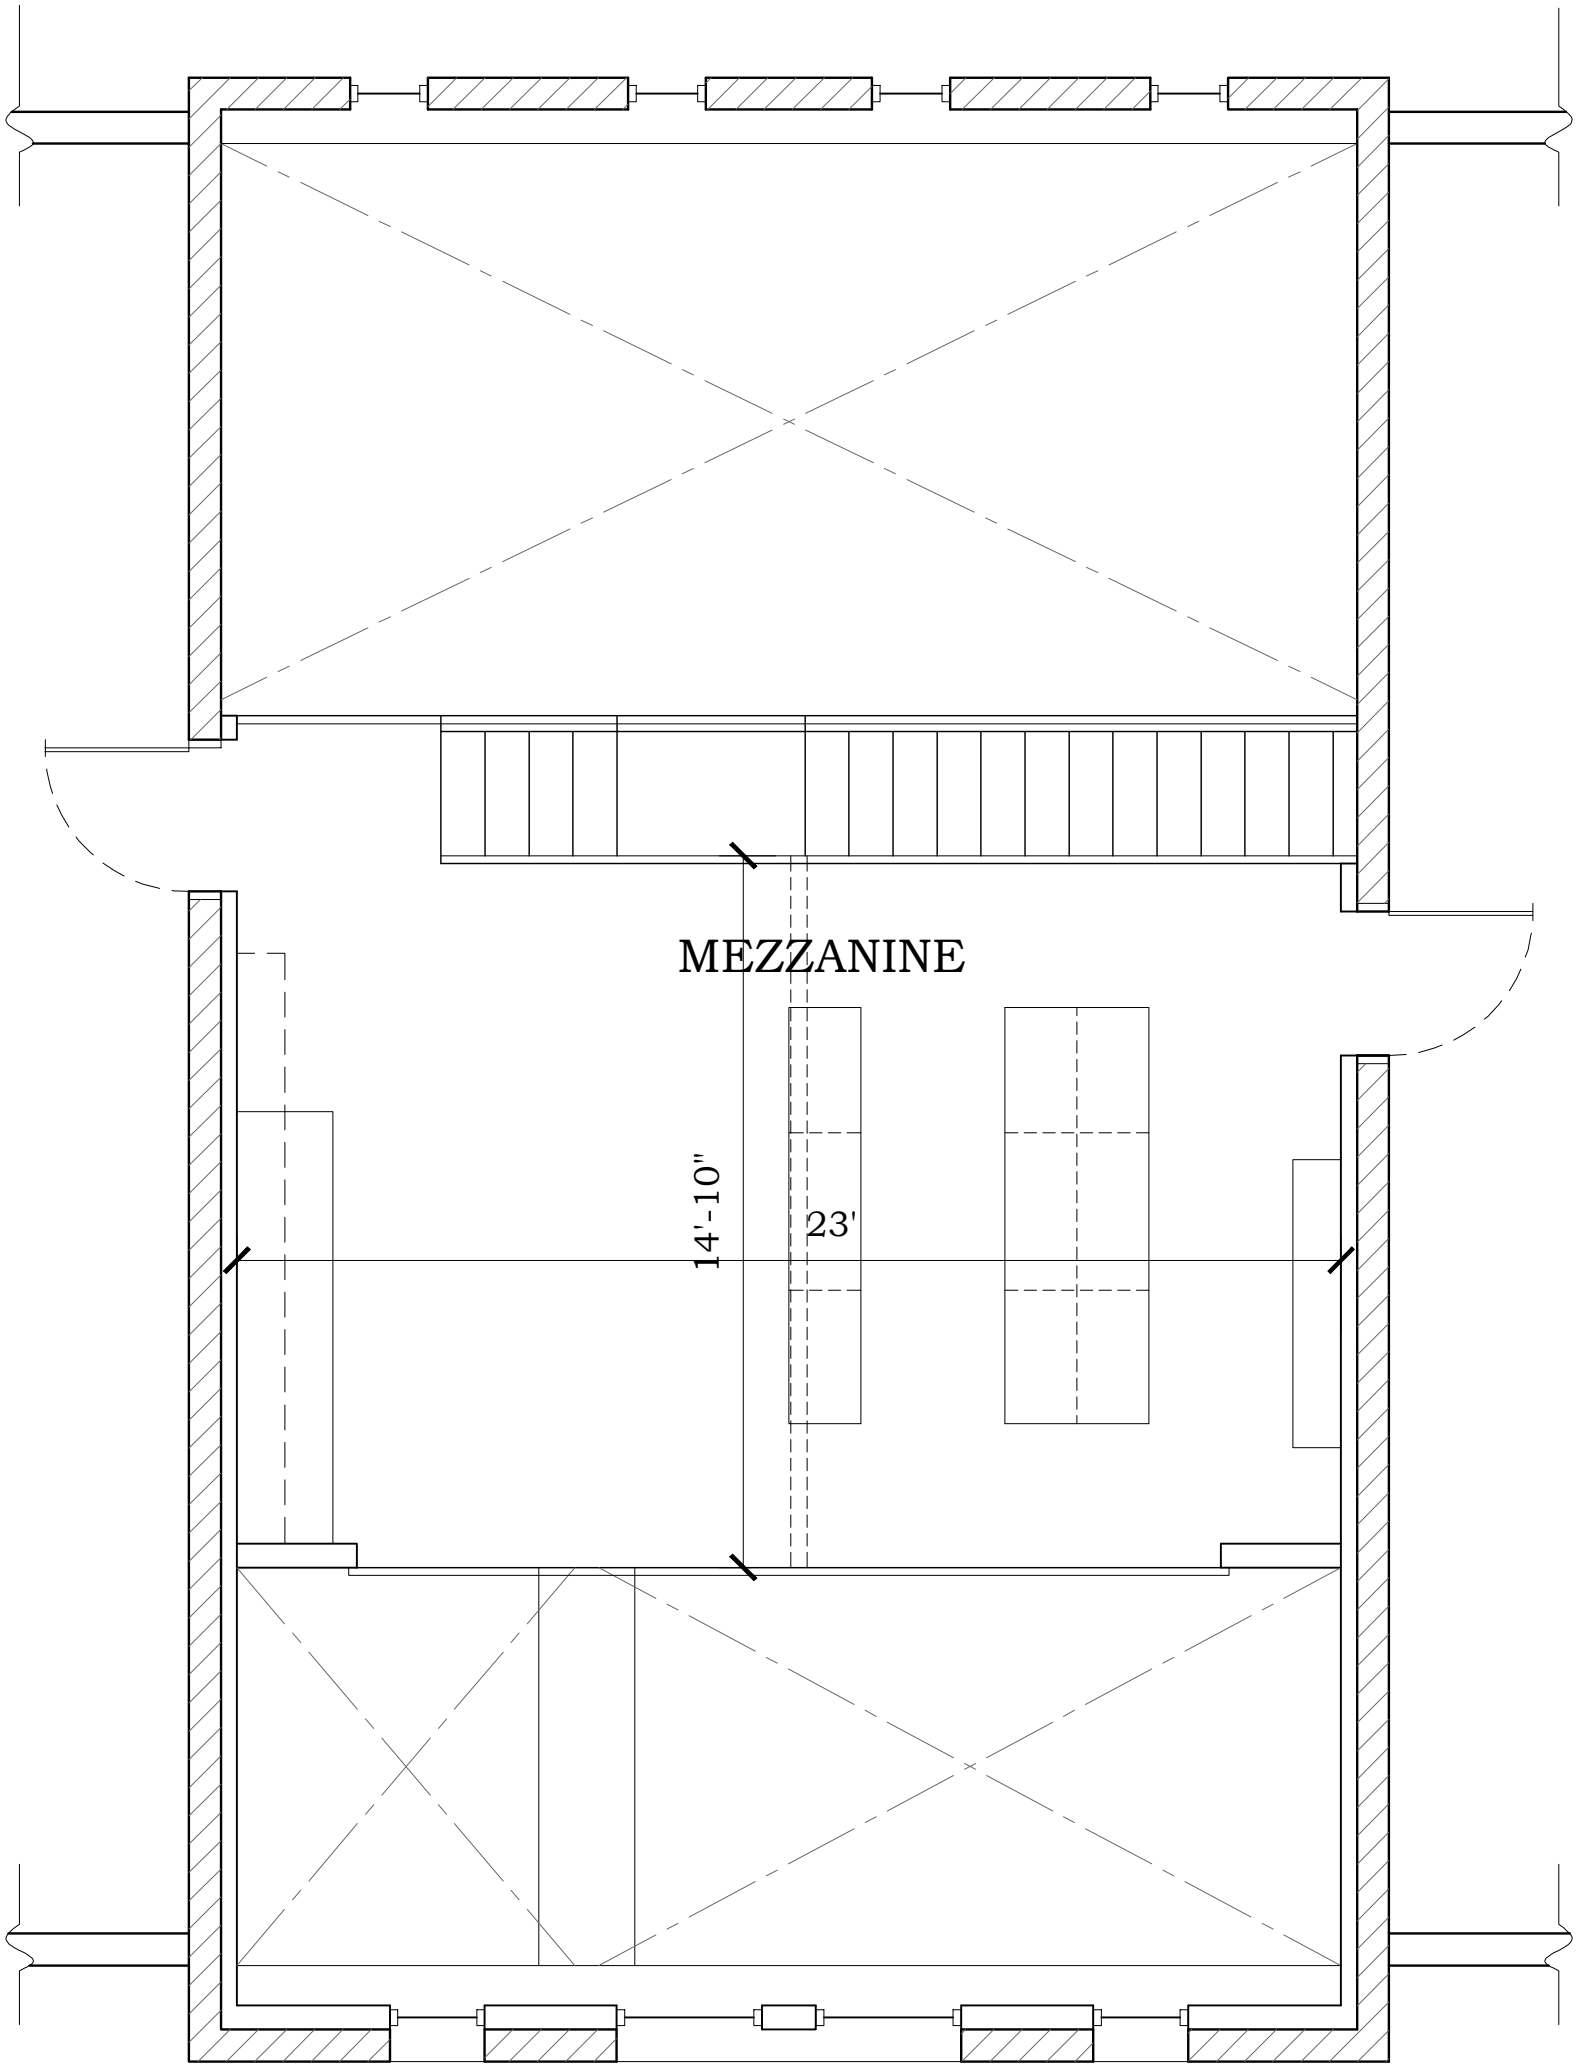

MEZZANINE LEVEL

SCALE: 1/4"=1'-0" (BUILDING "B")

© MKPD, 2006

Project Name and Address
HIGHLAND ESTATES
EXECUTIVE OFFICES
TENANT SEPARATIONS
11324 BONITA BEACH RD SE
BONITA SPRINGS, FL 34135

Check By: JOE McHARRIS
Drawn By: PA
Scale: AS NOTED
Project No. C6-0005
Sheet Name: GND FLOOR PLAN & MEZZANINE LEVEL
Sheet No. A2.1

5

4

3

2

1

Δ

Δ

Δ

Δ

Δ

No.

Date

Issue

No.

Date

Revision:

By:

Date

MKPD INC

TO THE BEST OF MY KNOWLEDGE, THESE PLANS
AND SPECIFICATIONS COMPLY WITH ALL CITY, STATE,
COUNTY AND APPLICABLE FIRE SAFETY STANDARDS
AND FLORIDA STATUTES 553.79, 683
AND FLORIDA BUILDING CODE 2004.