

PROJECT MANAGER: PWCDOT: Laurence Ferrell, PE (703) 792-6826
SURVEYED BY, DATE: RDA: Sid Thomas, LS (703) 368-7373, August 1, 2015
DESIGN BY: RDA: Mark A. Gunn, PE (703) 368-7373
SUBSURFACE UTILITY BY, DATE: Accumark (703) 378-0100, August 1, 2015

Utility Owners
(See Sheet 1H)

- E1 Exist. Perm. Sidewalk and Signalization Ease. (Instr. *201208220080263)
- E2 Exist. Perm. Sidewalk and Signalization Ease. (Instr. *201208280082198)
- E3 Exist. Perm. Joint-Use Utility Ease. for Dominion/Virginia Power, Verizon South Inc. and Comcast of Virginia, Inc. (Instr. *20141170083338 and by Order in Instr. *201609090072522 and by Order in Instr. *201610120083522)
- E4 Exist. Storm Water Management Ease. (D.B. III, Pg. 158 and M.D. 45, Pgs. 117-119)
- E5 Exist. Perm. Sidewalk and Signalization Ease. (Instr. *201208280082196)
- E6 Exist. Perm. Sidewalk and Signalization Ease. (Instr. *201208300083389)
- E7 Exist. 15' Waterline Ease. (D.B. III, Pg. 158 and M.D. 45, Pgs. 117-119)

R/W Legend

- 1 Denotes Prop. Temp. Constr. Ease.
- 2 Denotes Prop. Temp. Constr. Ease. for Entrances & Parking Lots
- 3 Denotes Prop. Perm. Drain. Ease.

Roadway Hatch Legend


- Denotes Demo. of Pave.
- Denotes Full Depth Pave.
- Denotes Mill and Overlay

Roadway Design Legend

- 1 Denotes S'd. MS-1 Req'd.
- 3 Denotes S'd. CG-6 Req'd.
- 4 Denotes S'd. Radial CG-6 Req'd.
- 5 Denotes S'd. CG-2 Req'd.
- 6 Denotes S'd. CG-7 Req'd.
- 7 Denotes S'd. Radial CG-7 Req'd.
- 10 Denotes S'd. CG-12, Type B Req'd.
- 11 Denotes Tie to Existing Curb & Gutter
- 12 Denotes S'd. Full Depth Saw Cut Req'd.

- C Denotes Construction Limits in Cuts
- F Denotes Construction Limits in Fills

- 3A SEE SHEET 3(1) FOR INTERSECTION CONNECTION DATA.
- 3B

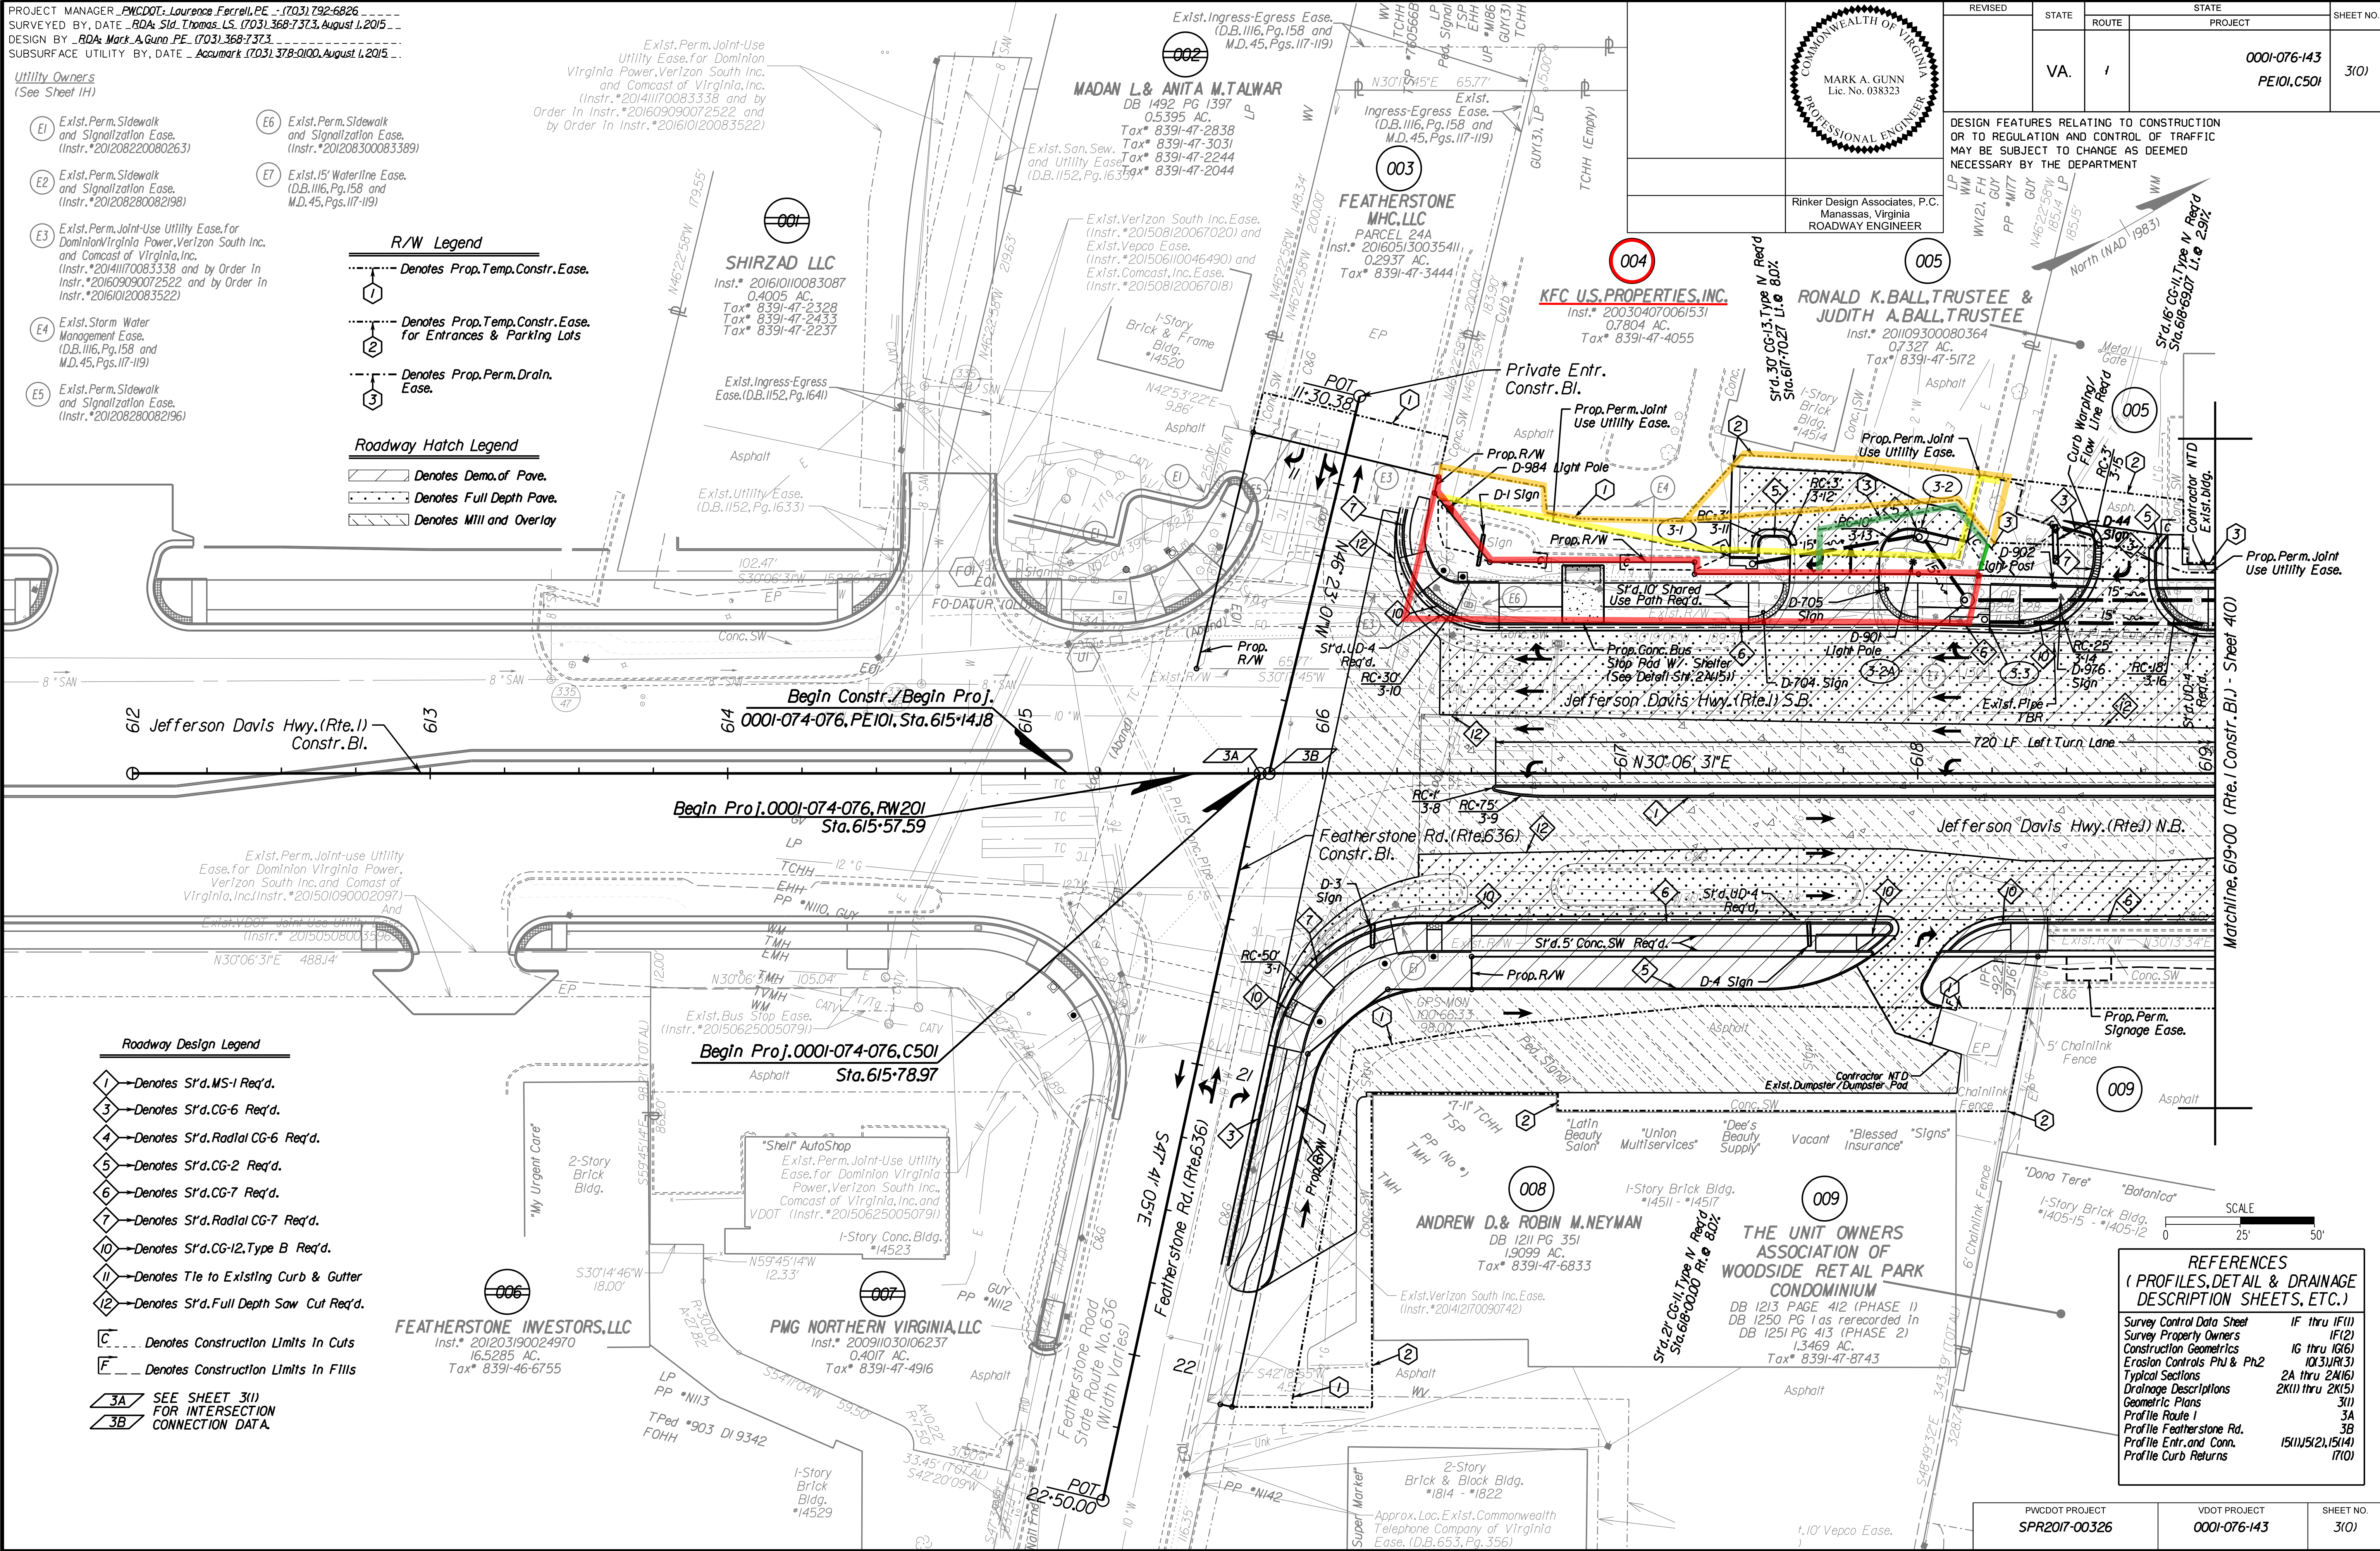

REFERENCES (PROFILES, DETAIL & DRAINAGE DESCRIPTION SHEETS, ETC.)	
Survey Control Data Sheet	IF thru IF(1)
Survey Property Owners	IF(2)
Construction Geometrics	IG thru IG(6)
Erosion Controls Ph1 & Ph2	IG(3)/RI(3)
Typical Sections	2A thru 2A(6)
Drainage Descriptions	2K(1) thru 2K(5)
Geometric Plans	3(1)
Profile Route 1	3A
Profile Featherstone Rd.	3B
Profile Entr. and Conn.	15(1)/5(2), 15(4)
Profile Curb Returns	17(1)

PWCDOT PROJECT SPR2017-00326	VDOT PROJECT 0001-076-143	SHEET NO. 3(1)
---------------------------------	------------------------------	-------------------

THESE PLANS ARE UNFINISHED AND UNAPPROVED AND ARE NOT TO BE USED FOR ANY TYPE OF CONSTRUCTION.

R/W PHASE PLANS