


D:\P&O Engineering\Dropbox\Dan Proper\WORK FILES\2115.3.0 New Bedford MA Airport - Hangar Project\DWG\Hangar Center Wall Removed - 9-11-24.dwg  
9/11/2024 4:43 PM  
DAN PROPER

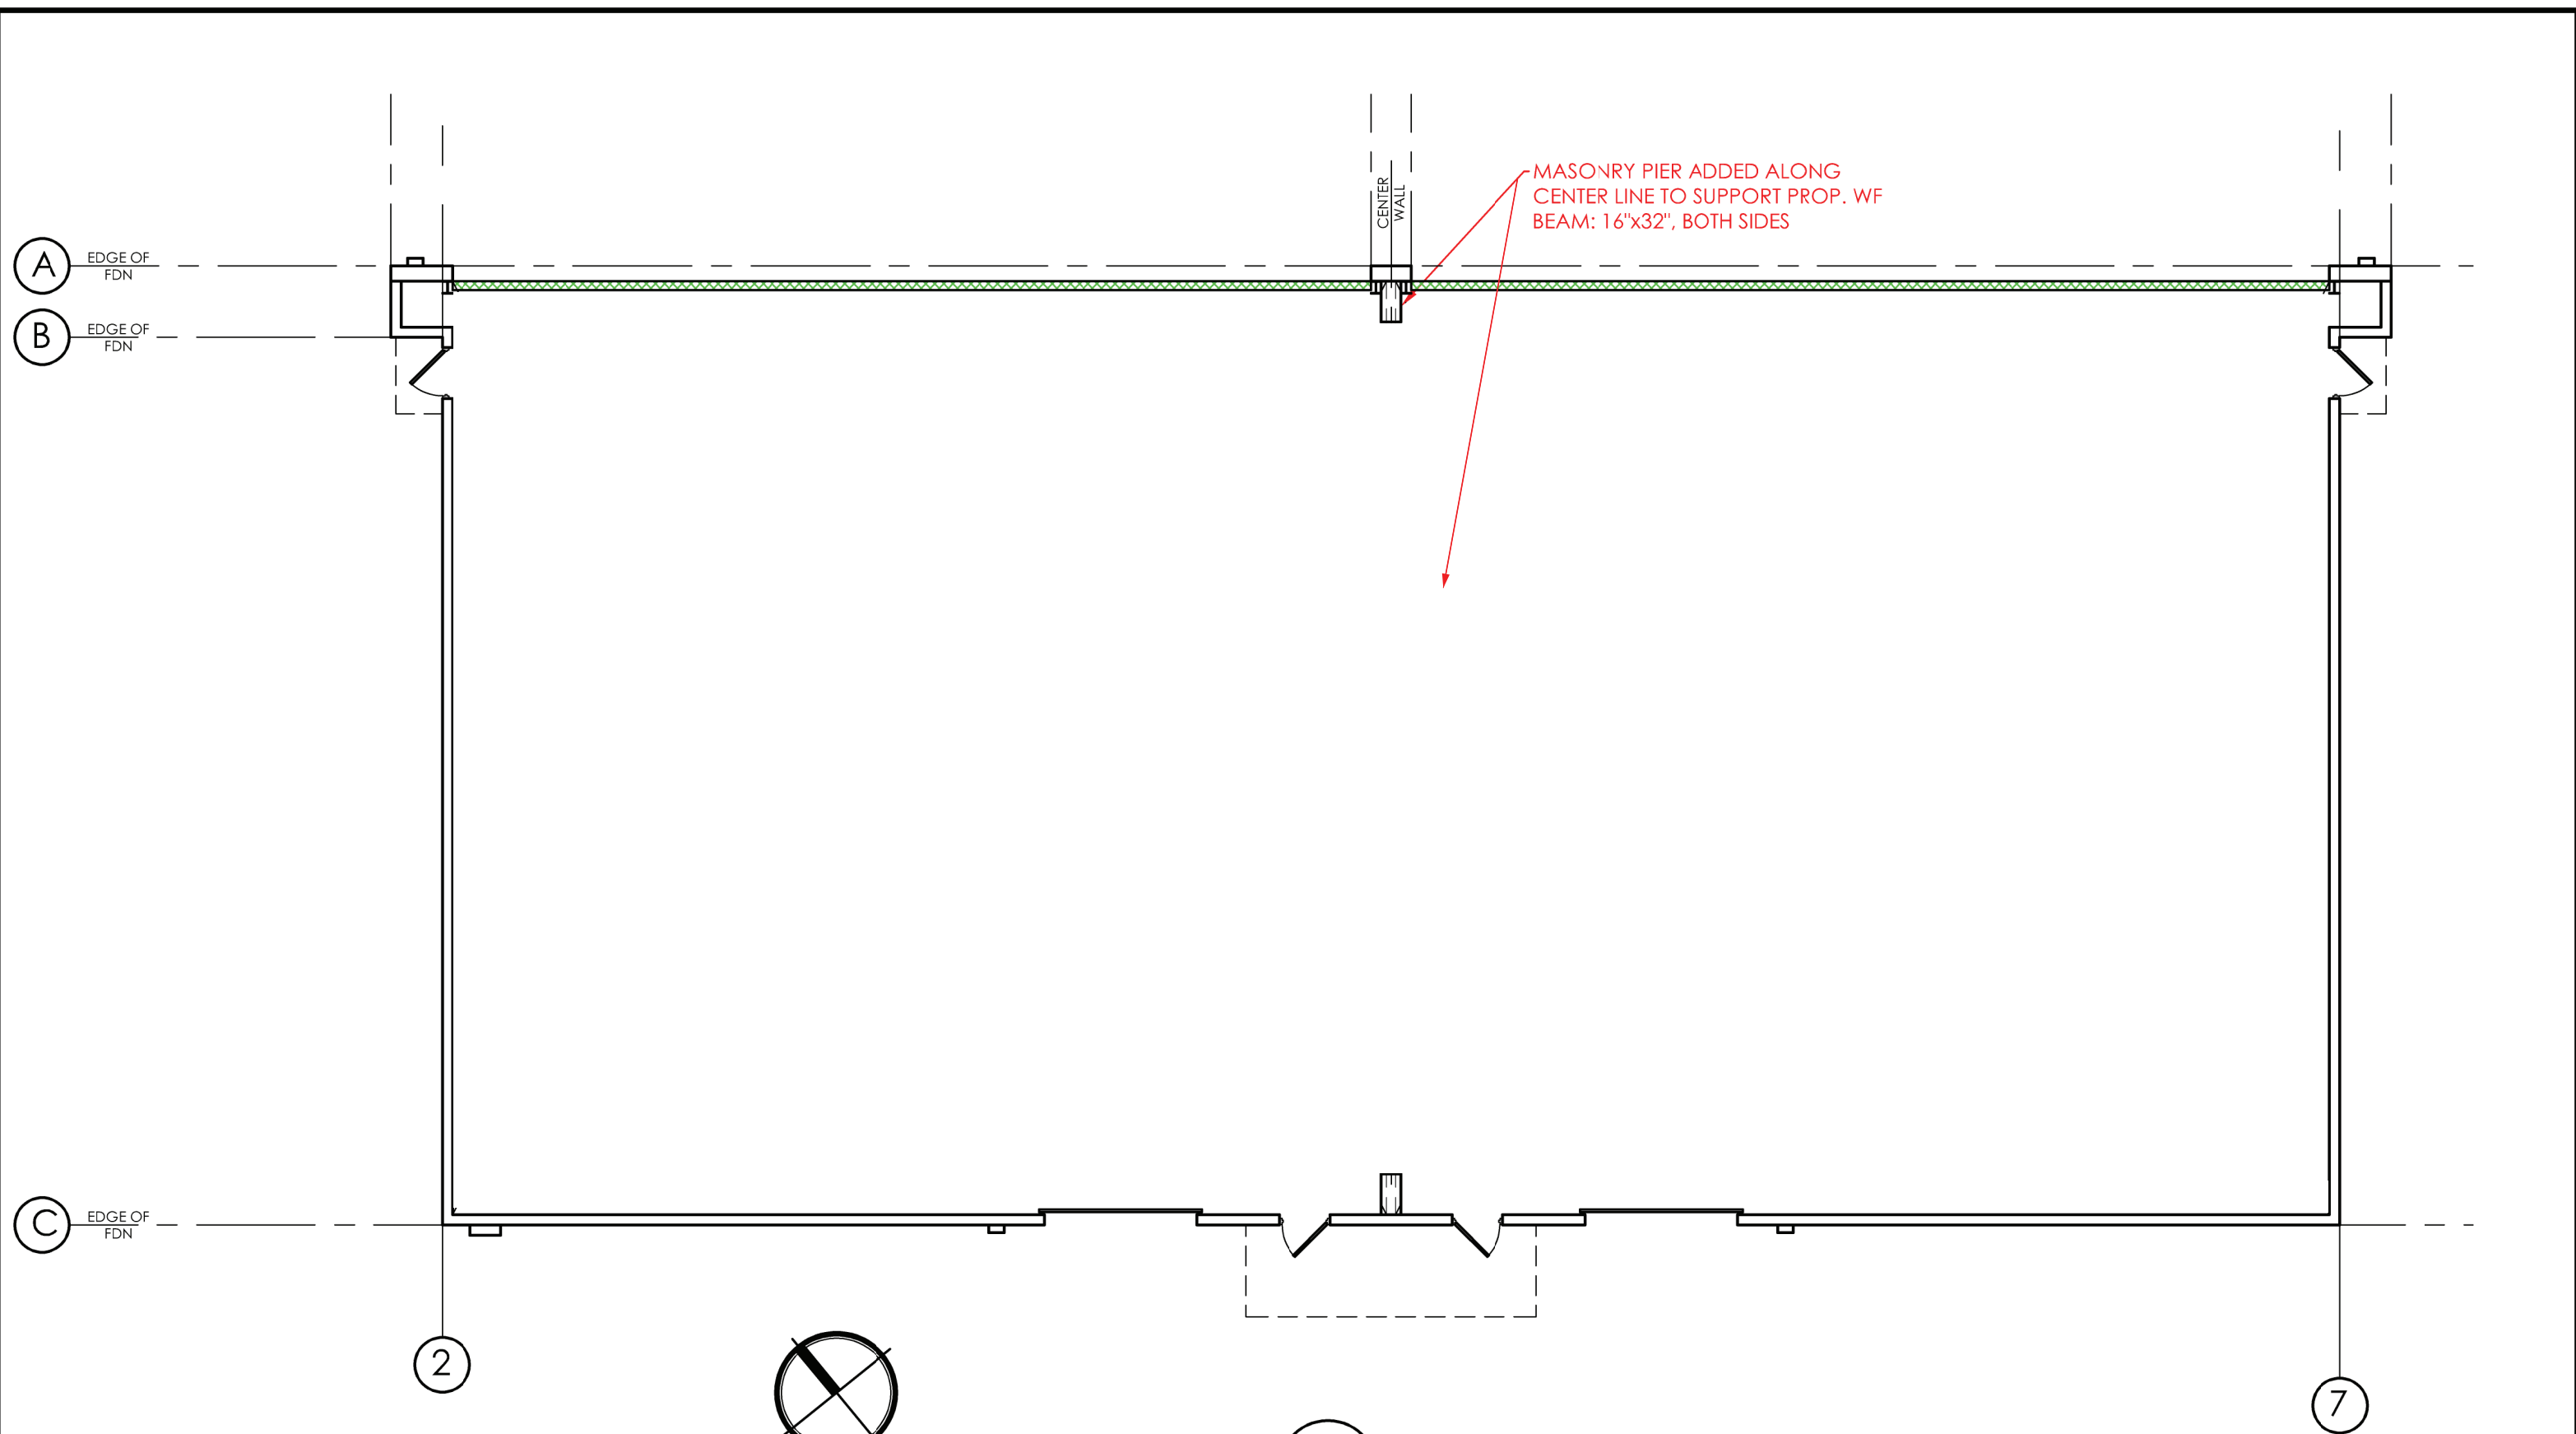

(A) EDGE OF FDN  
(B) EDGE OF FDN


(C) EDGE OF FDN

(2)

(7)



Proper & O'Leary  
Engineering, dpc  
STRUCTURAL • CIVIL CONSULTANTS  
1915 5th Ave, PO Box 246  
Troy, NY 12180  
518.610.8331 www.po-eng.com

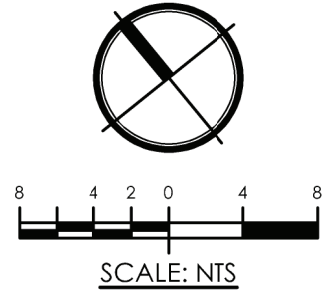

(A) FLOOR PLAN  
SCALE: 1/8" = 1'

NEW BEDFORD HANGAR  
PLANE ARRANGEMENT PLAN  
9-11-24