
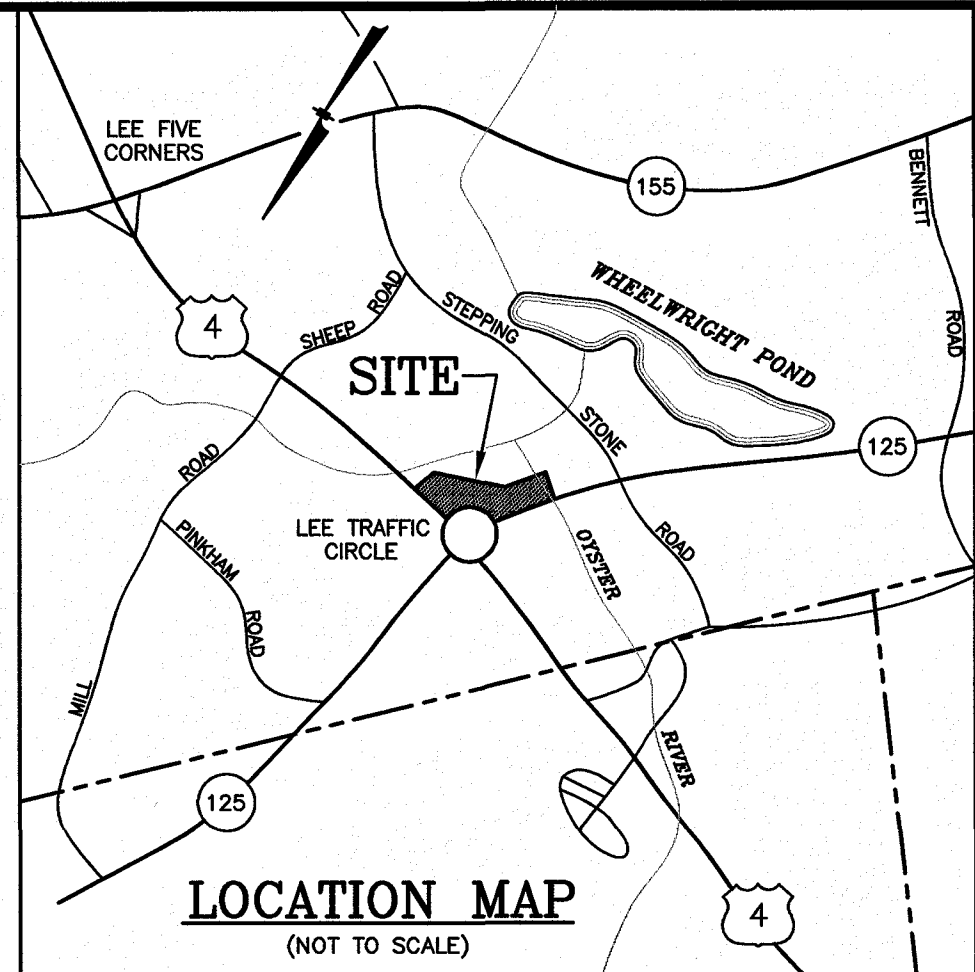



- LEGEND**
- OVERHEAD SERVICE WIRES
 - DOUBLE SOLID YELLOW LINE
 - SINGLE SOLID WHITE LINE
 - DASHED YELLOW LINE
 - SLOPED GRANITE CURB
 - SIGN
 - MONITORING WELL
 - TREELINE
 - SPOT ELEVATION
 - CONTOUR ELEVATION
 - UTILITY POLE
 - SEWER MANHOLE
 - UNDERGROUND ELECTRIC
 - CATCH BASIN
 - WELL
 - NUMBER OF PARKING SPACES

NOTES:

- 1) TAX MAP 7 LOTS 8-0 & 8-1
- 2) ZONING DISTRICT: COMMERCIAL DISTRICT
- 3) LOT AREA = 33.1 Ac.± = (TOTAL 2 LOTS TO BE CONSOLIDATED).
- 4) EXISTING BOUNDARY AND PLANIMETRIC INFORMATION AS SHOWN IS THE RESULT OF AN ACTUAL FIELD SURVEY BY THIS OFFICE.

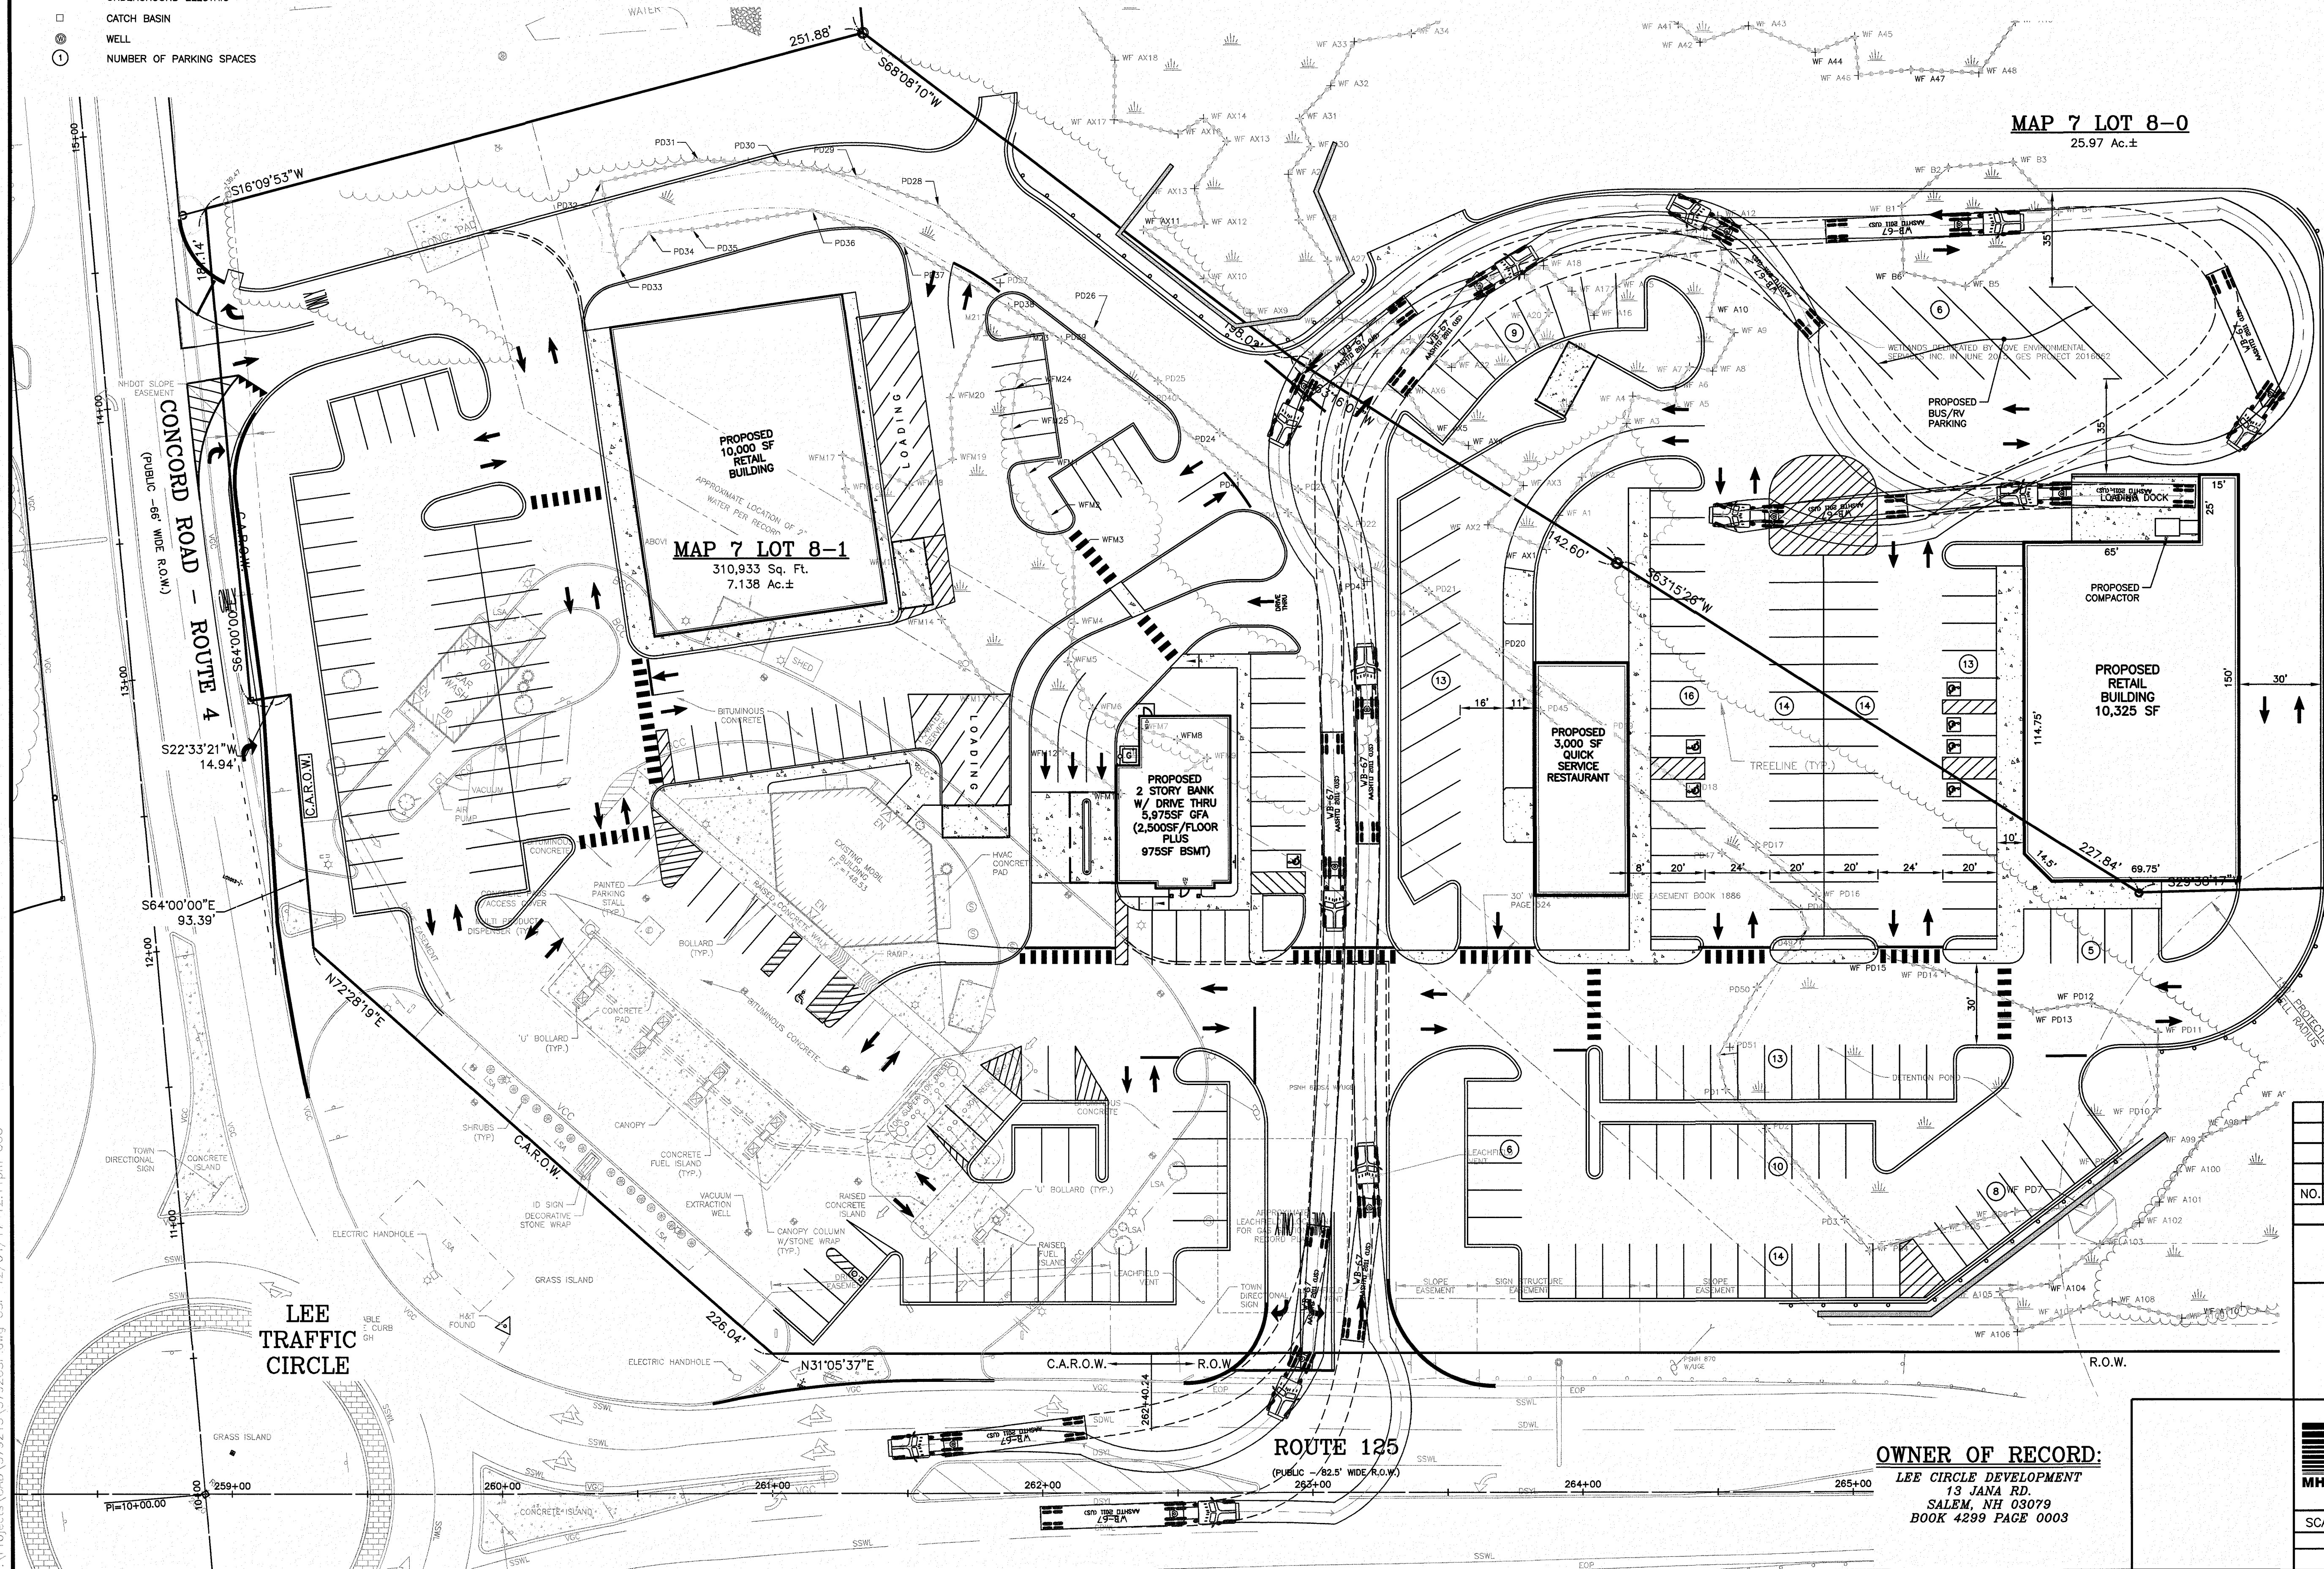

LOCATION MAP
(NOT TO SCALE)

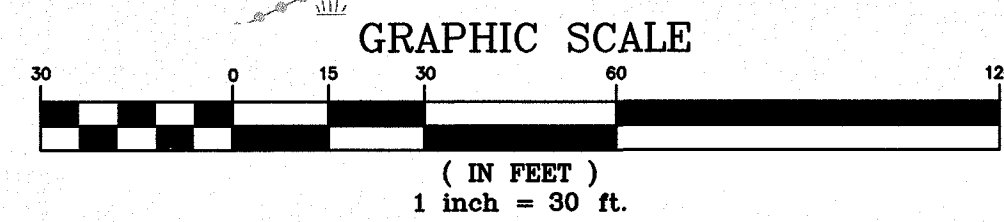

REVISIONS			
NO.	DESCRIPTION	BY	DATE
CONCEPTUAL SITE PLAN			
ASSESSORS MAP 7, LOTS 8-0 & 8-1			
ROUTES 4 & 125			
LEE NEW HAMPSHIRE			
PREPARED FOR:			
LEE CIRCLE DEVELOPMENT, LLC			
13 JANA RD			
SALEM, NH 03079			
 44 Shiles Road, Suite One Salem, New Hampshire 03079 (603) 893-0720 ENGINEERS • PLANNERS • SURVEYORS www.mhfdesign.com			
SCALE: 1" = 30'		DATE: DECEMBER 1, 2017	
DRAWN BY: PWM		CHECKED BY: FCM	
		PROJECT NO. 379215	
		SHEET NO. 1 OF 1	

OWNER OF RECORD:
LEE CIRCLE DEVELOPMENT
13 JANA RD.
SALEM, NH 03079
BOOK 4299 PAGE 0003