


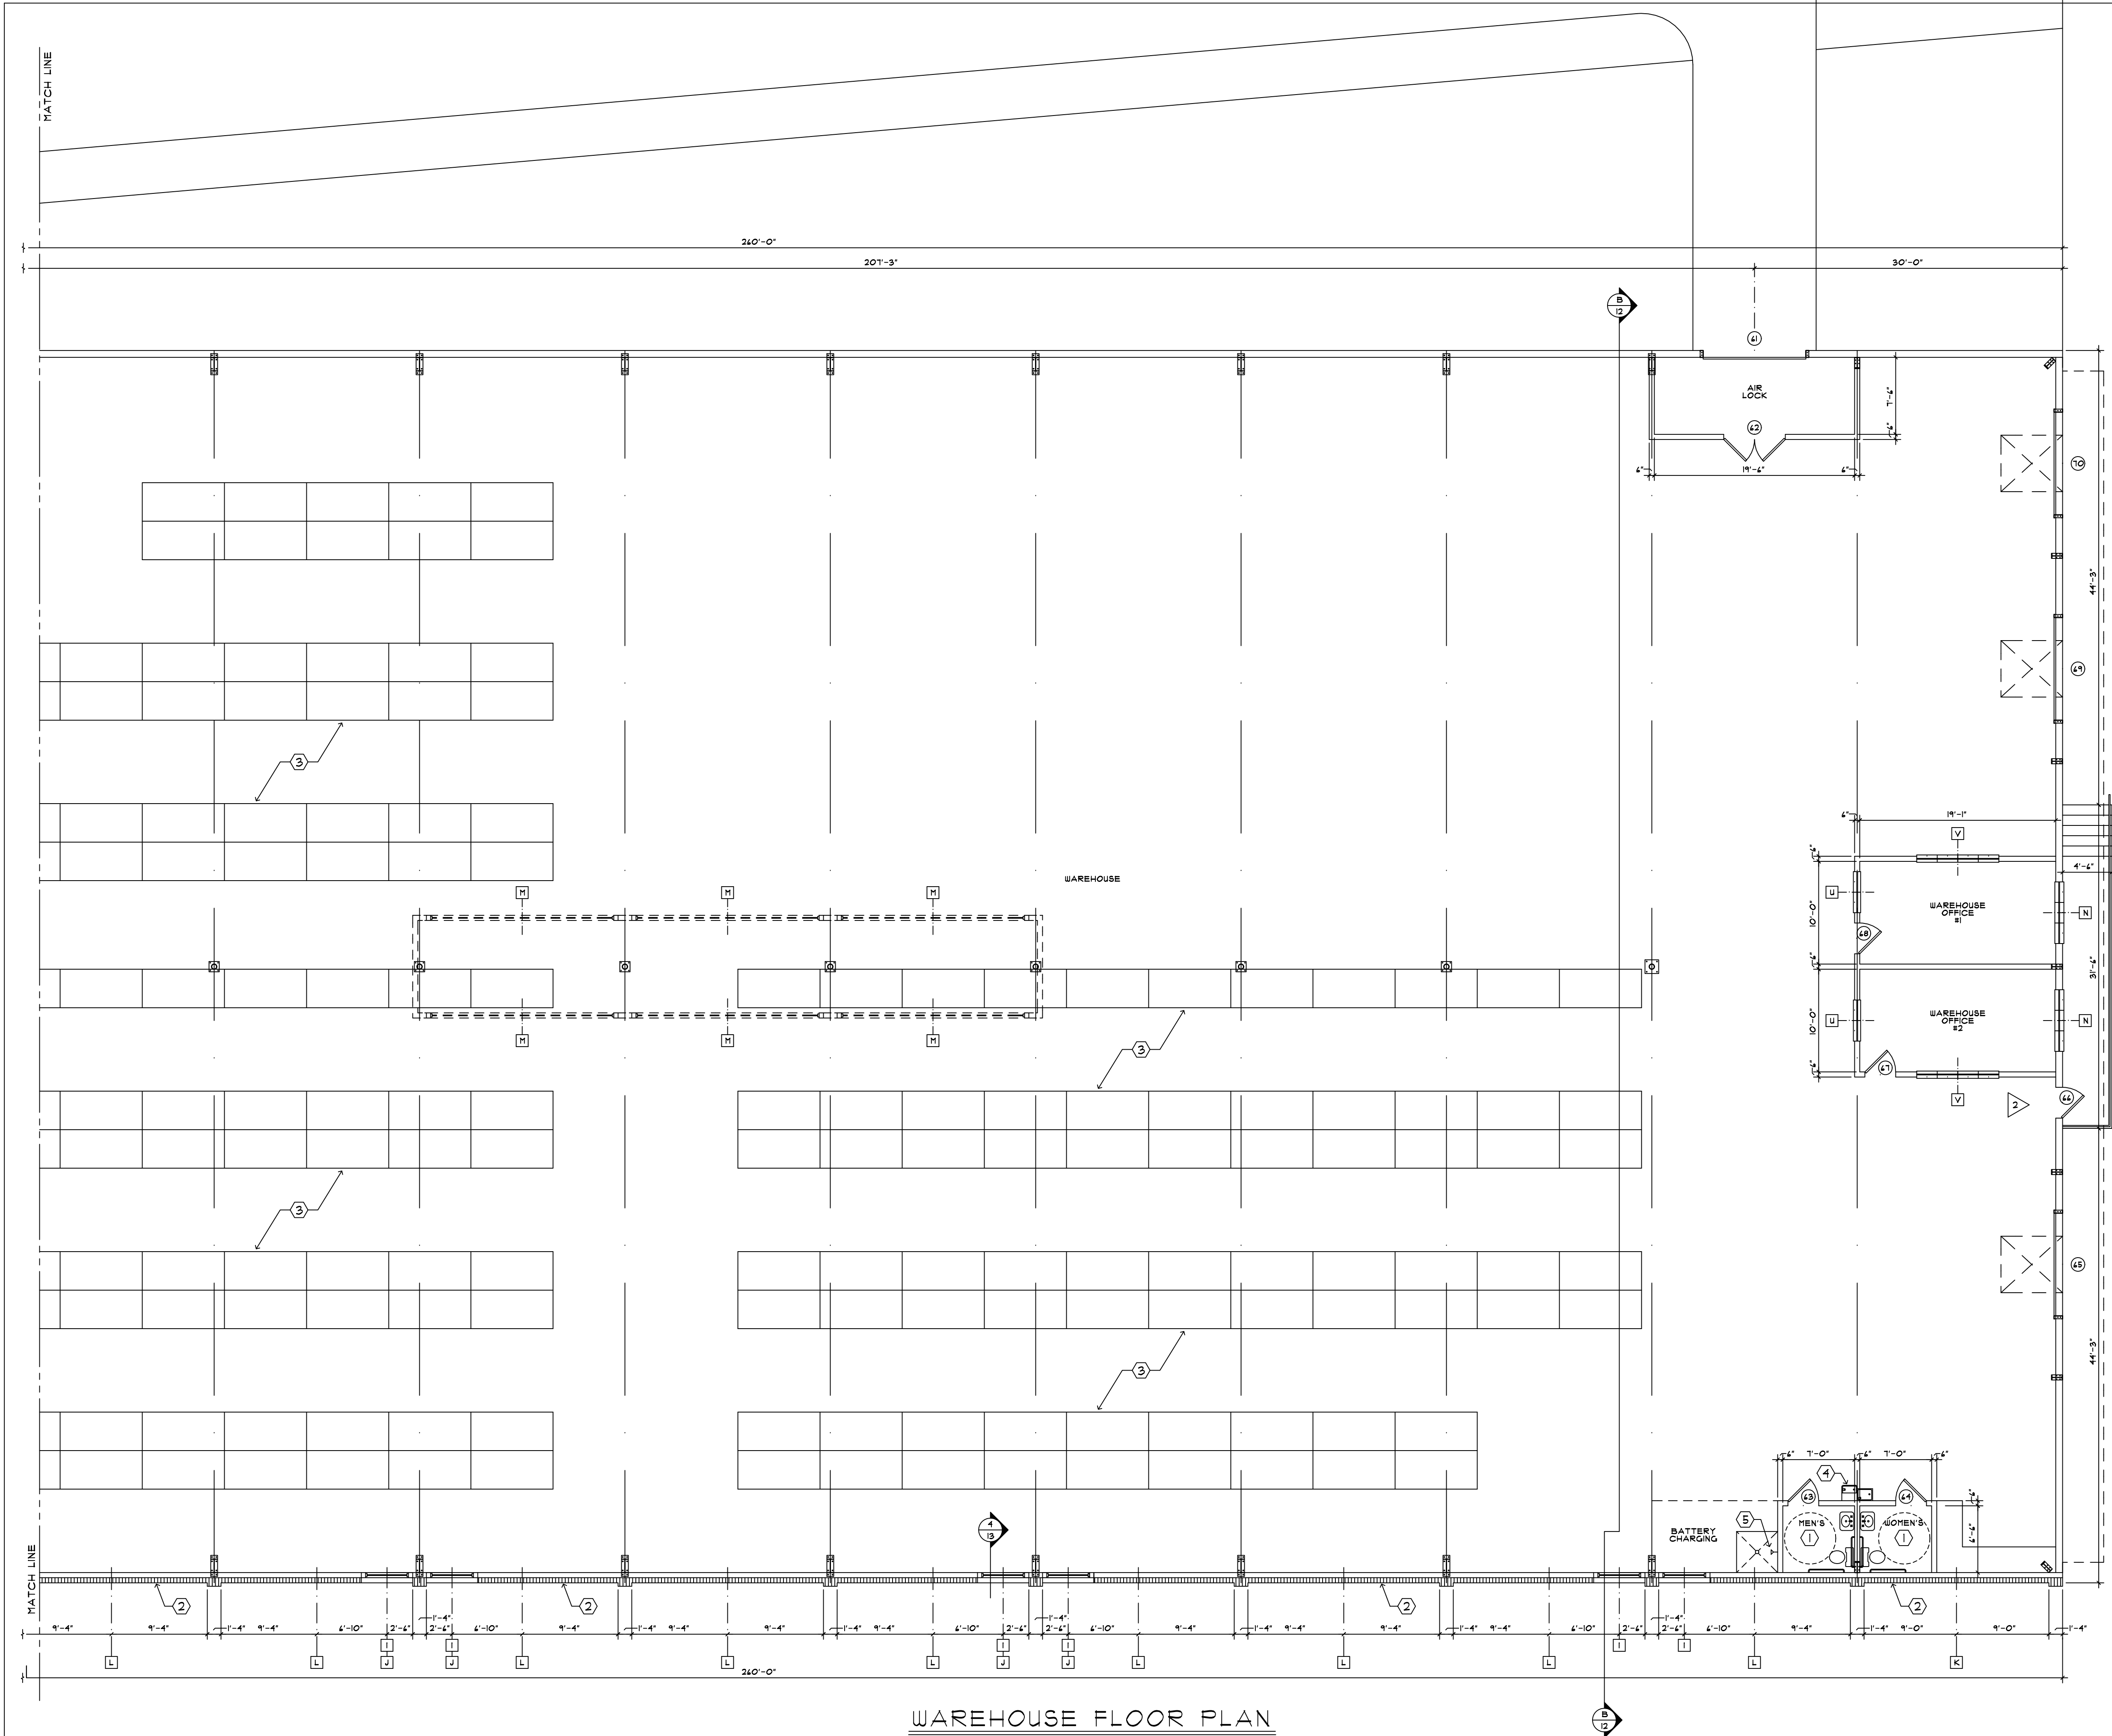

WAREHOUSE FLOOR PLAN


SCALE: 1/8"=1'-0"

LEGEND:
- STUD WALLS
- CMU WALLS

WAREHOUSE FLOOR NOTES:

GENERAL: ALL DIMENSIONS ARE FACE TO FACE OF CMU OR STUDS UNLESS OTHERWISE NOTED.
ALL EXTERIOR STUD WALLS TO BE 6" METAL STUDS 20 GA.
9 1/2" O.C. AND ALL INTERIOR STUD WALLS TO BE 3 5/8" (3 5/8") METAL STUDS 25 GA. 9 1/2" O.C. UNLESS OTHERWISE NOTED. SOUND INSULATE ALL INTERIOR WALLS W/ 3 1/2" SOUND ATTENUATION BLANKET. CONTACT ARCHITECT FOR DISCREPANCIES OR MISSING INFORMATION. DO NOT SCALE DRAWINGS.

- ① ACCESSIBLE TOILET PLAN "A" - SEE LARGE SCALE PLAN ON SHT. #16
- ② 4" CMU VENEER - SEE ELEVATIONS
- ③ STORAGE RACKS (INC)
- ④ ACCESSIBLE WATER COOLER
- ⑤ EMERGENCY SHOWER & EYE WASH

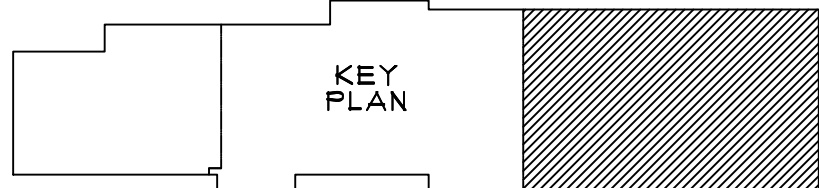

REVISIONS

2 3/08/05

CLARK & LEATHERWOOD INC.
Contractors • Construction Managers

MOUNTAIN DESIGN
ARCHITECTS-PLANNERS
W.R. CUNNINGHAM, A.I.A.
SHANNON PUTNAM, ALLIED A.S.D.
435 SOUTH HAYWOOD STREET
WAYNESVILLE, NC 28786
PHONE 478-54-6163
FAX 478-54-3545

A NEW BUILDING FOR:
HAYWOOD VOCATIONAL OPPORTUNITIES
WAYNESVILLE, NORTH CAROLINA

DRAWN : CHECKED :

DATE : 6/14/04

SCALE : AS NOTED

JOB NO. :

SHEET

4 - 70

OF 20 SHEETS