
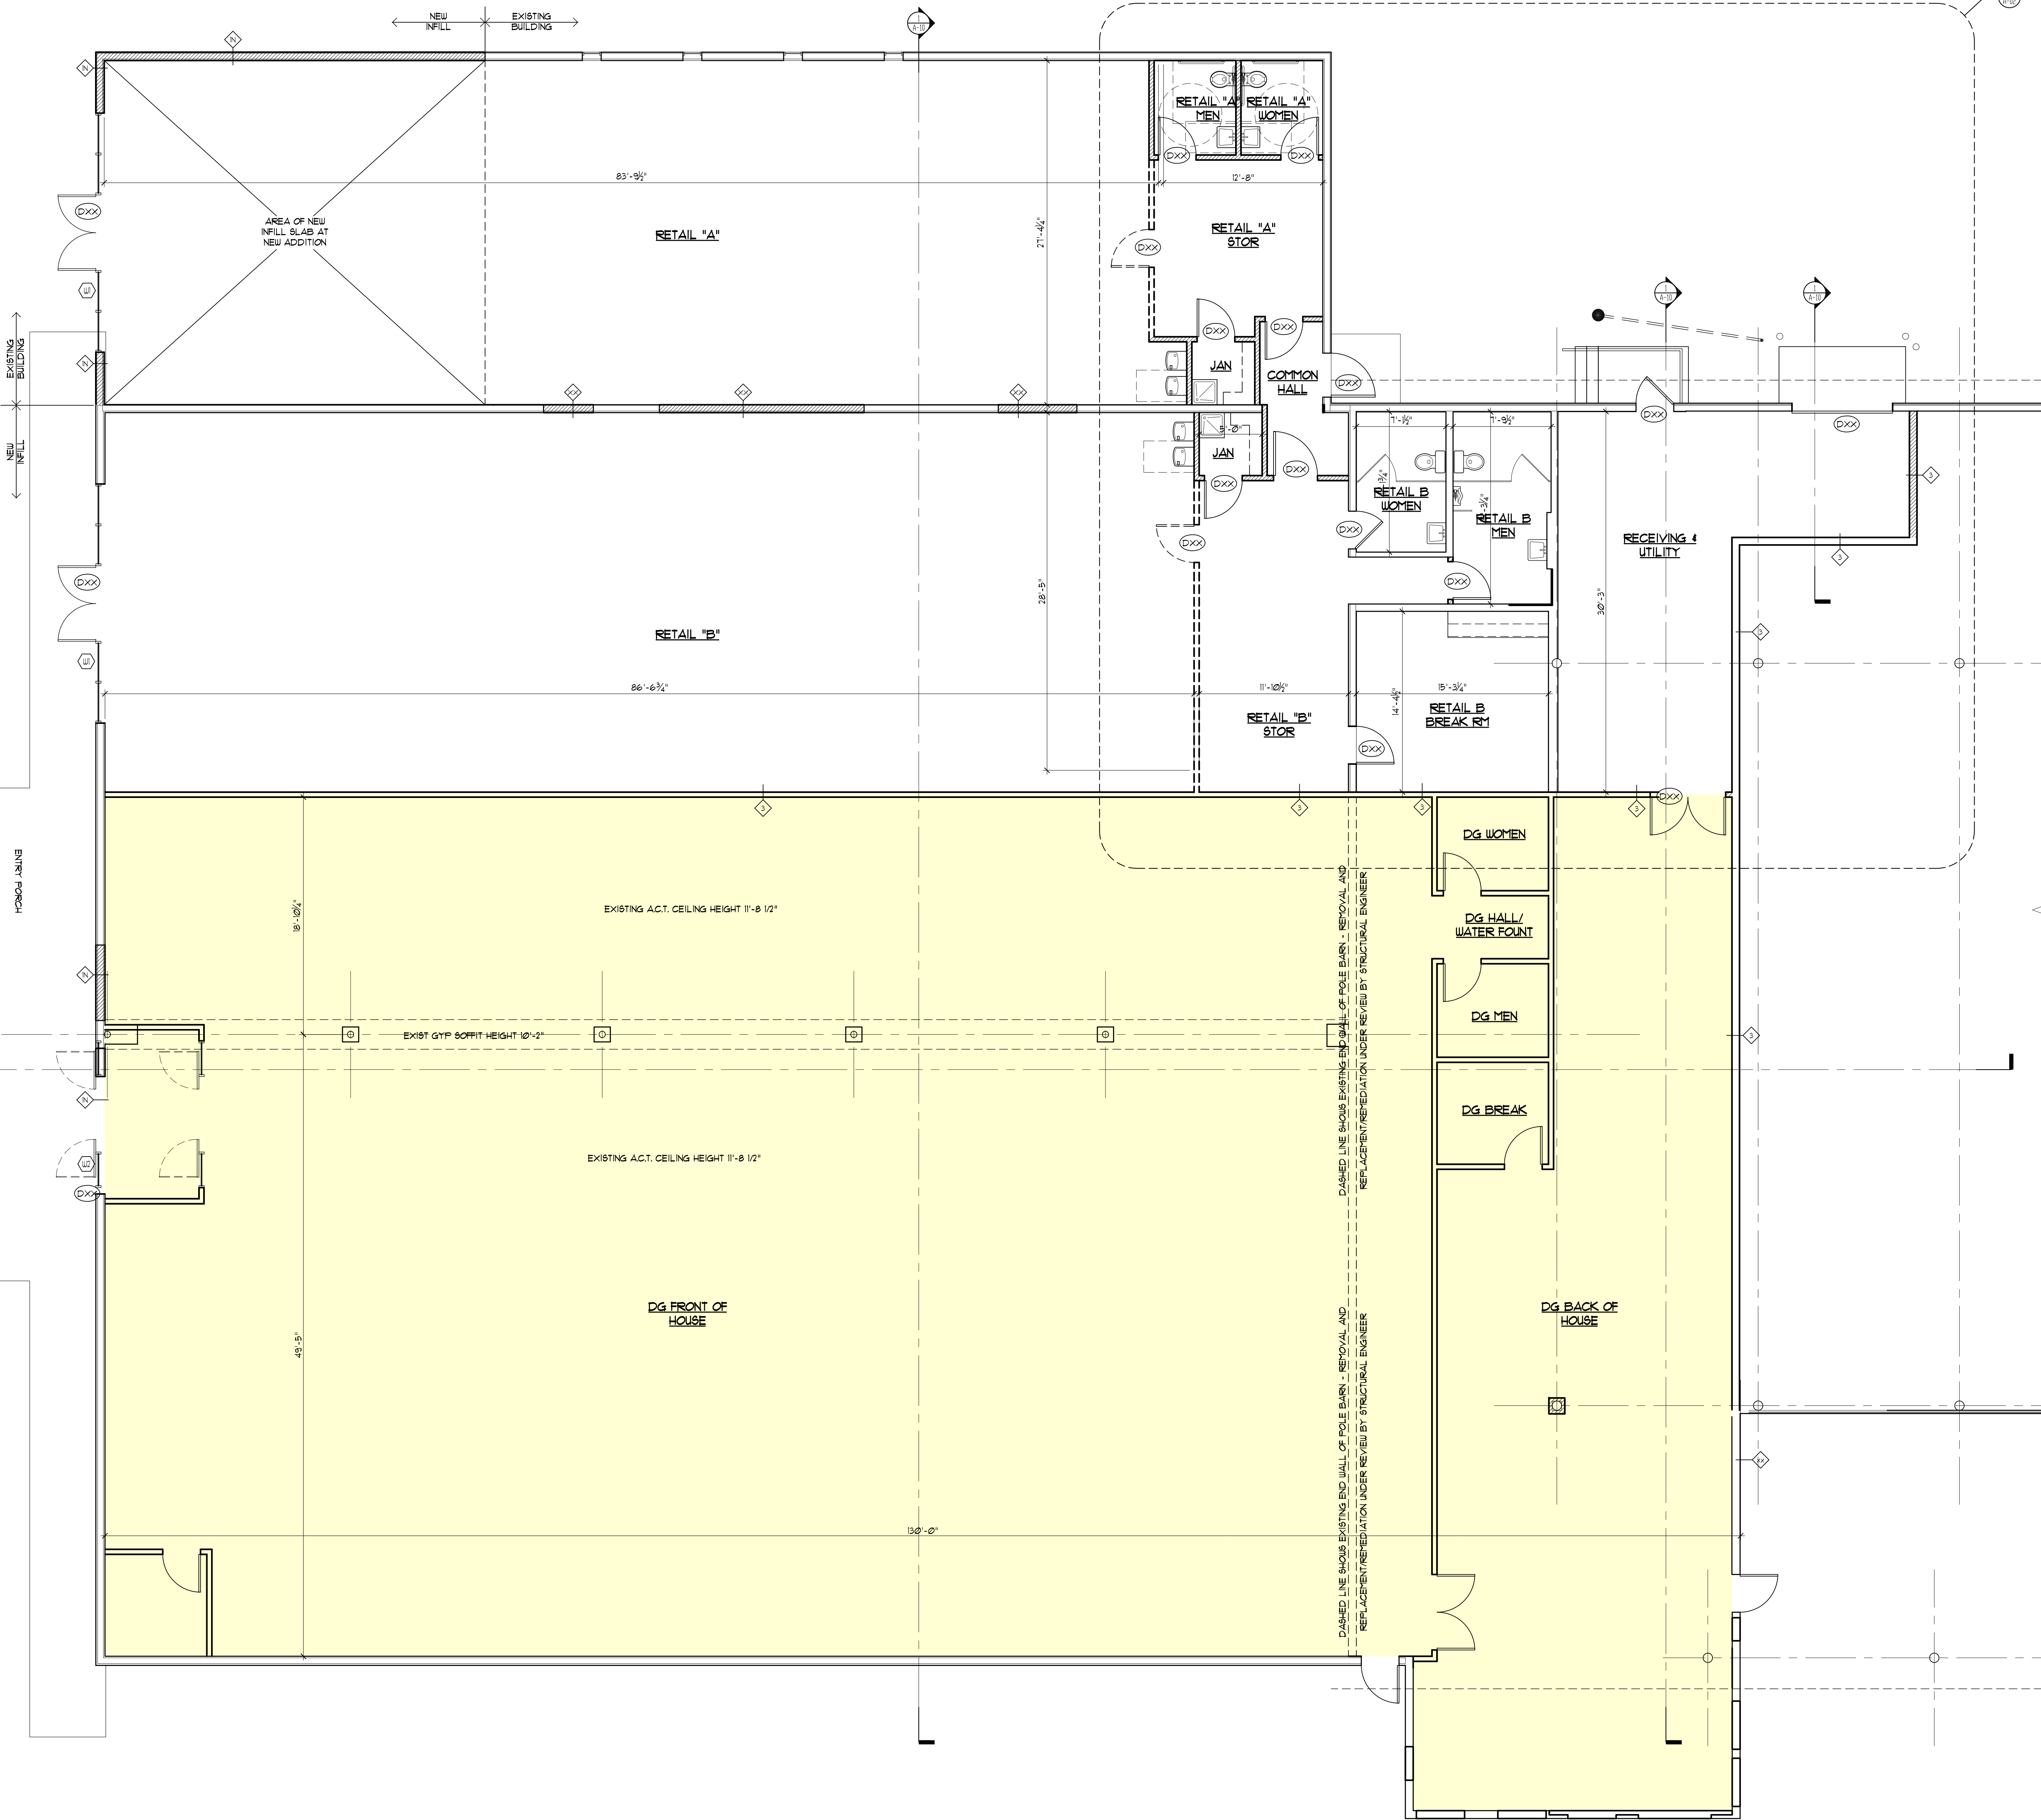


FOR REFERENCE ONLY
DO NOT SCALE DRAWINGS
3/16" = 1'-0"

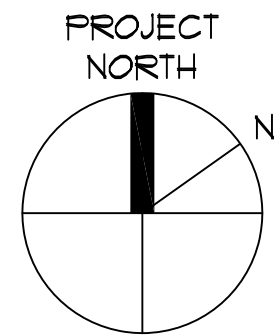

YELLOW
TENANT AREA
= 9165 SQFT

DRAWING LEGEND	
	EXISTING DOORS - SHOWN HALF-OPEN
	NEW DOORS - SHOWN FULL-OPEN
	EXISTING WALLS - SHOWN W/O HATCH
	NEW WALLS - SHOWN WITH HATCH
	NEW WALL / PARTITION SYMBOL
	NEW OR MODIFIED EXISTING DOOR SYMBOL SHOWING DOOR # / ROOM #
	WINDOW TYPE SYMBOL
	BUILDING SECTION SYMBOL
	INTERIOR ELEVATION SYMBOL

PARTIAL FIRST FLOOR PLAN
SCALE: 3/16" = 1'-0"

WILLIAMS KINSMAN LEWIS ARCHITECTURE, PC

82 South Main Street Wilkes-Barre, PA 18701

570-822-0991

PARTIAL FIRST FLOOR PLAN

RENOVATIONS TO
618 BLACKMAN STREET
WILKES-BARRE TOWNSHIP, PA

PRELIM PROGRESS SET
NOT FOR CONSTRUCTION

NO. DATE

REMARKS

DATE: 6/10/2015
SCALE: AS NOTED
DRAWN BY: deb
CHECKED BY: PGL
PROJ. NO.:
DWG. NO.: A-01