


SOUTH ELEVATION
WVF

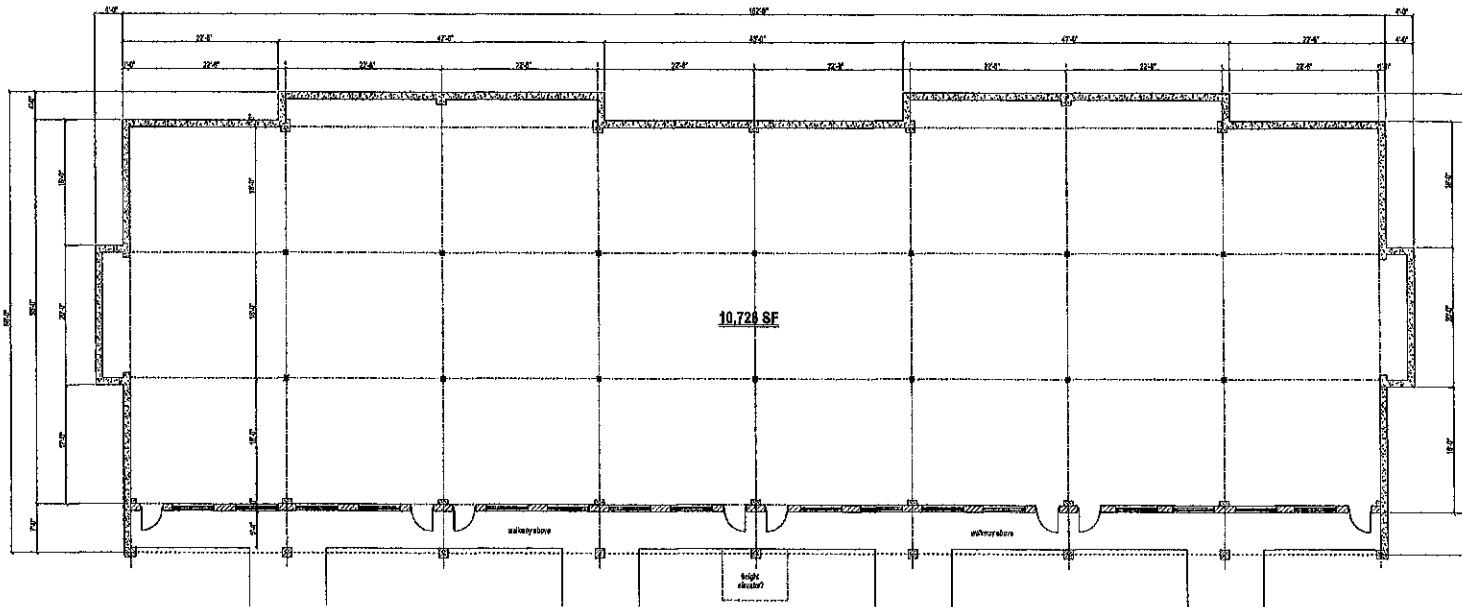

LOWER LEVEL
WVF

© COPYRIGHT
 These views and designs are the intellectual property of the Architect. No part of these views and designs may be reproduced or transmitted in any form or by any means, electronic, mechanical, photocopying, recording, or by any information storage and retrieval system, without the prior written permission of the Architect.

		DRAWN BY: TMF
1338 Terrapin Drive, Madison, WI 53748-3333 608-267-7499 Email: mcoy@mc coy.com		APPROVED BY:
PROJECT:		DATE: 7-7-18
McEvoy Center		SCALE: As Shown
LOCATION:		DRAWING NO.: TJ509
McEvoy Street Madison, WI		SHEET NO.: A-3
SHEET TITLE:		
LOWER LEVEL CONCEPT PLAN		