


CITY OF VANCOUVER
 THESE PLANS HAVE BEEN REVIEWED FOR
 COMPLIANCE WITH CITY CODES, ORDINANCES
 AND POLICIES AND ARE
CITY APPROVED
Vancouver
 THE APPROVAL OF THESE PLANS BY THE CITY OF
 VANCOUVER DOES NOT AUTOMATICALLY
 GUARANTEE COMPLIANCE WITH ALL APPLICABLE
 CODES OR STATE LAWS
 THESE PLANS SHALL BE AVAILABLE FOR ALL
 REQUESTED INSPECTIONS
 CMI-274450
 06/30/20

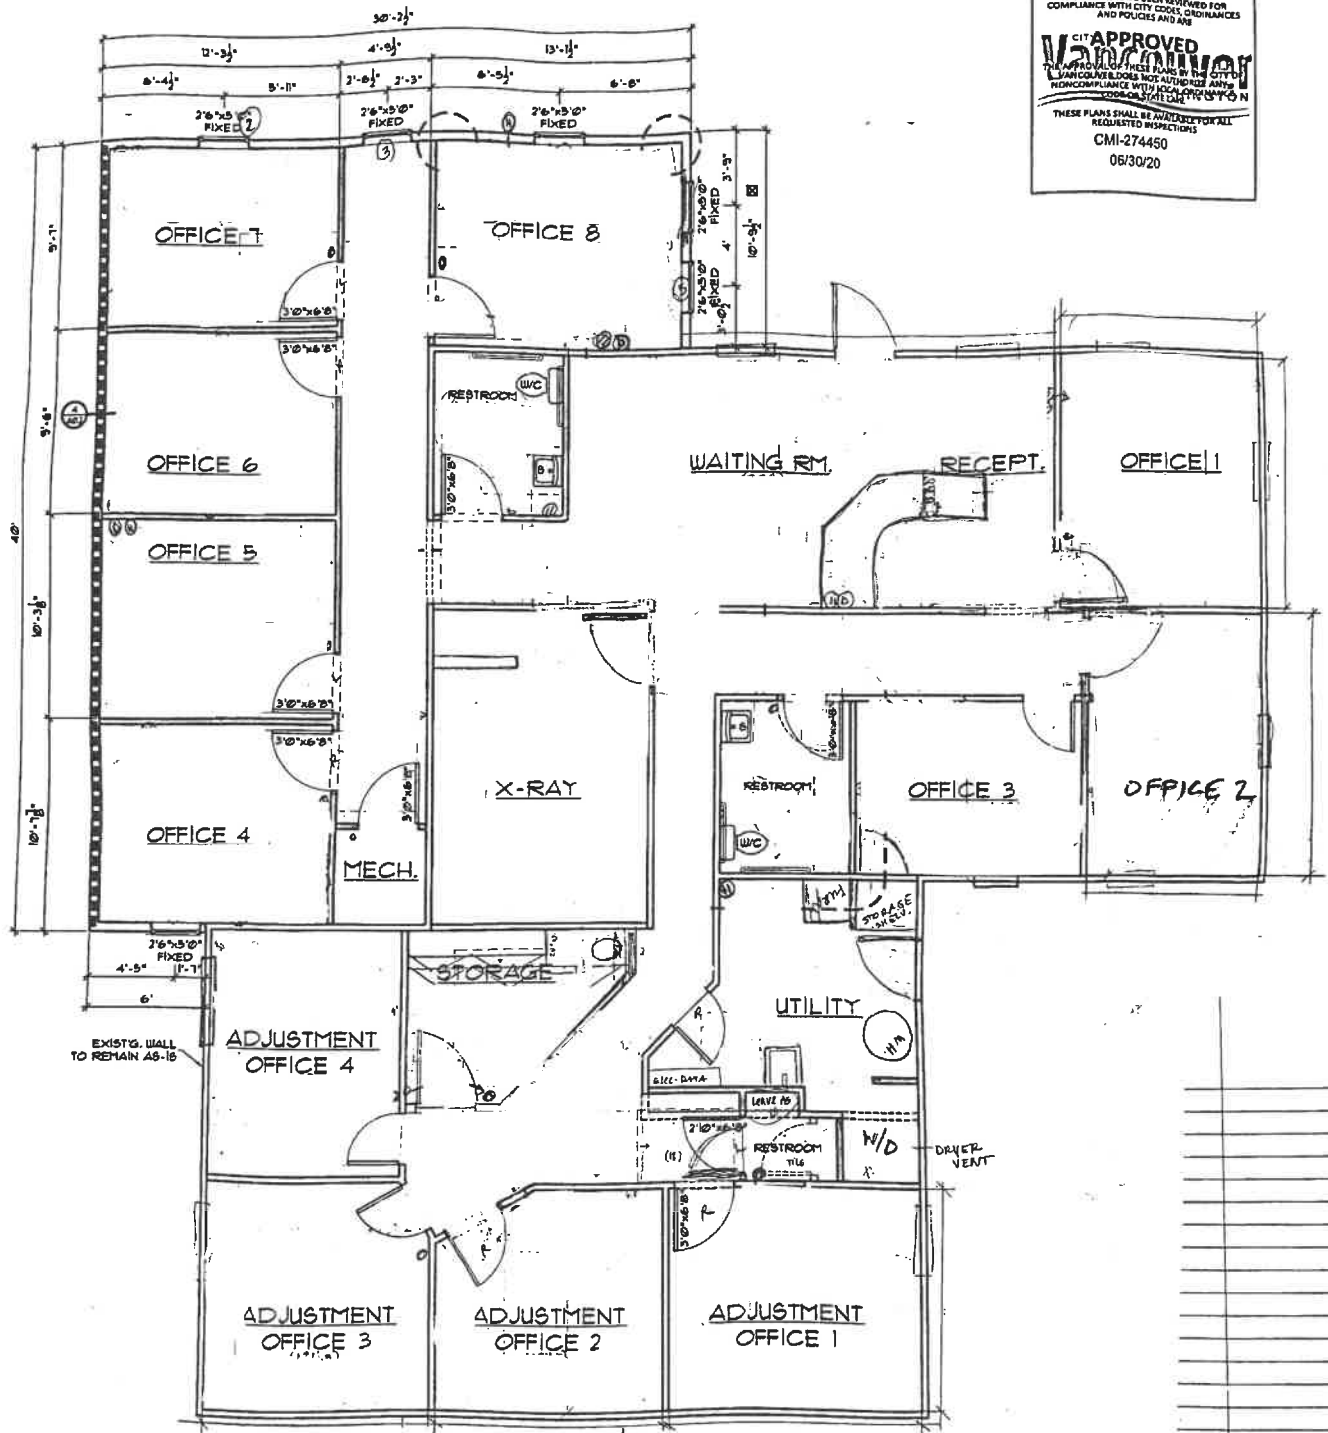

FLOOR PLAN

SCALE: 1/4" = 1'-0"