



# LEGEND BREWING COMPANY

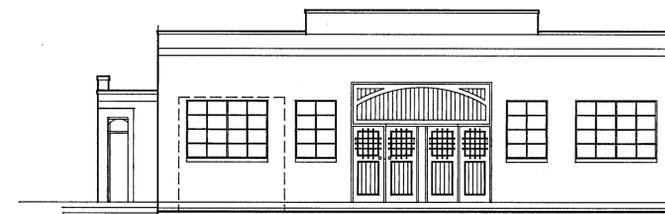


SEVENTH STREET ELEVATION

## SCHEDULE OF DRAWINGS


- S1 Site Plan & Detail
- A1 Deck Plan
- A2 Floor Plan
- A3 West & South Elevations
- A4 East & North Elevations

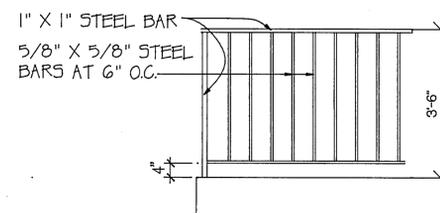

**2** GUARDRAIL  
1/2" = 1'-0"

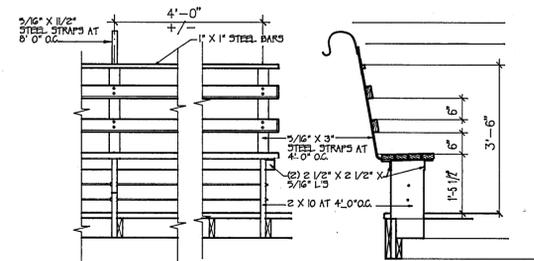

**1** ELEVATION OF BUILT-IN SEAT  
1/2" = 1'-0"

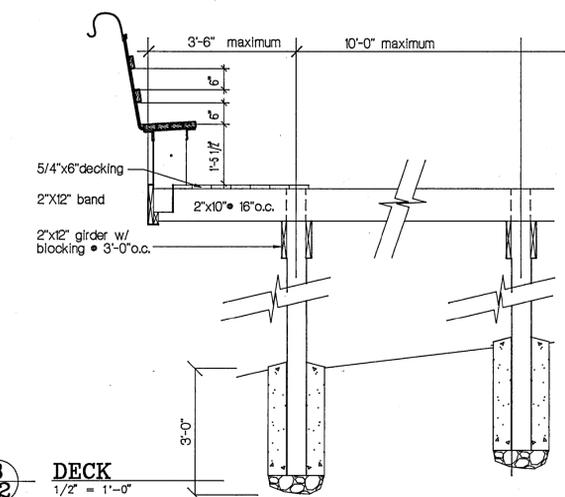

**3** DECK  
1/2" = 1'-0"



**CATHERINE FARMER DESIGN**  
 INTERIOR EXTERIOR & LANDSCAPE DESIGN  
 159 FLOYD AVENUE  
 RICHMOND, VIRGINIA 23060  
 (804) 359-9497 FAX (804) 255-0039

**Legend Brewing Company**  
 323 W. 7th Street  
 Richmond, Virginia

Issued	Drawn
6/25/93	C.F.
Project No. <b>9301</b>	
Checked by:	
Revisions:	
Plot Scale: 1/4" = 1'-0"	
Sheet Title: <b>DECK PLAN</b>	

