

No.	Issue	Date
100%	CD/PERMIT	9.06.2013
		OCT. 23, 2013

SARTO'S RESTAURANT
2900 W 25TH AVENUE
DENVER, CO 80211

**FLOOR 1
FURNITURE**

Scale: 1/4"=1'-0"


Drawn by:

Job no.:

Date: SEPT 6, 2013

Sheet No.:

A2.4

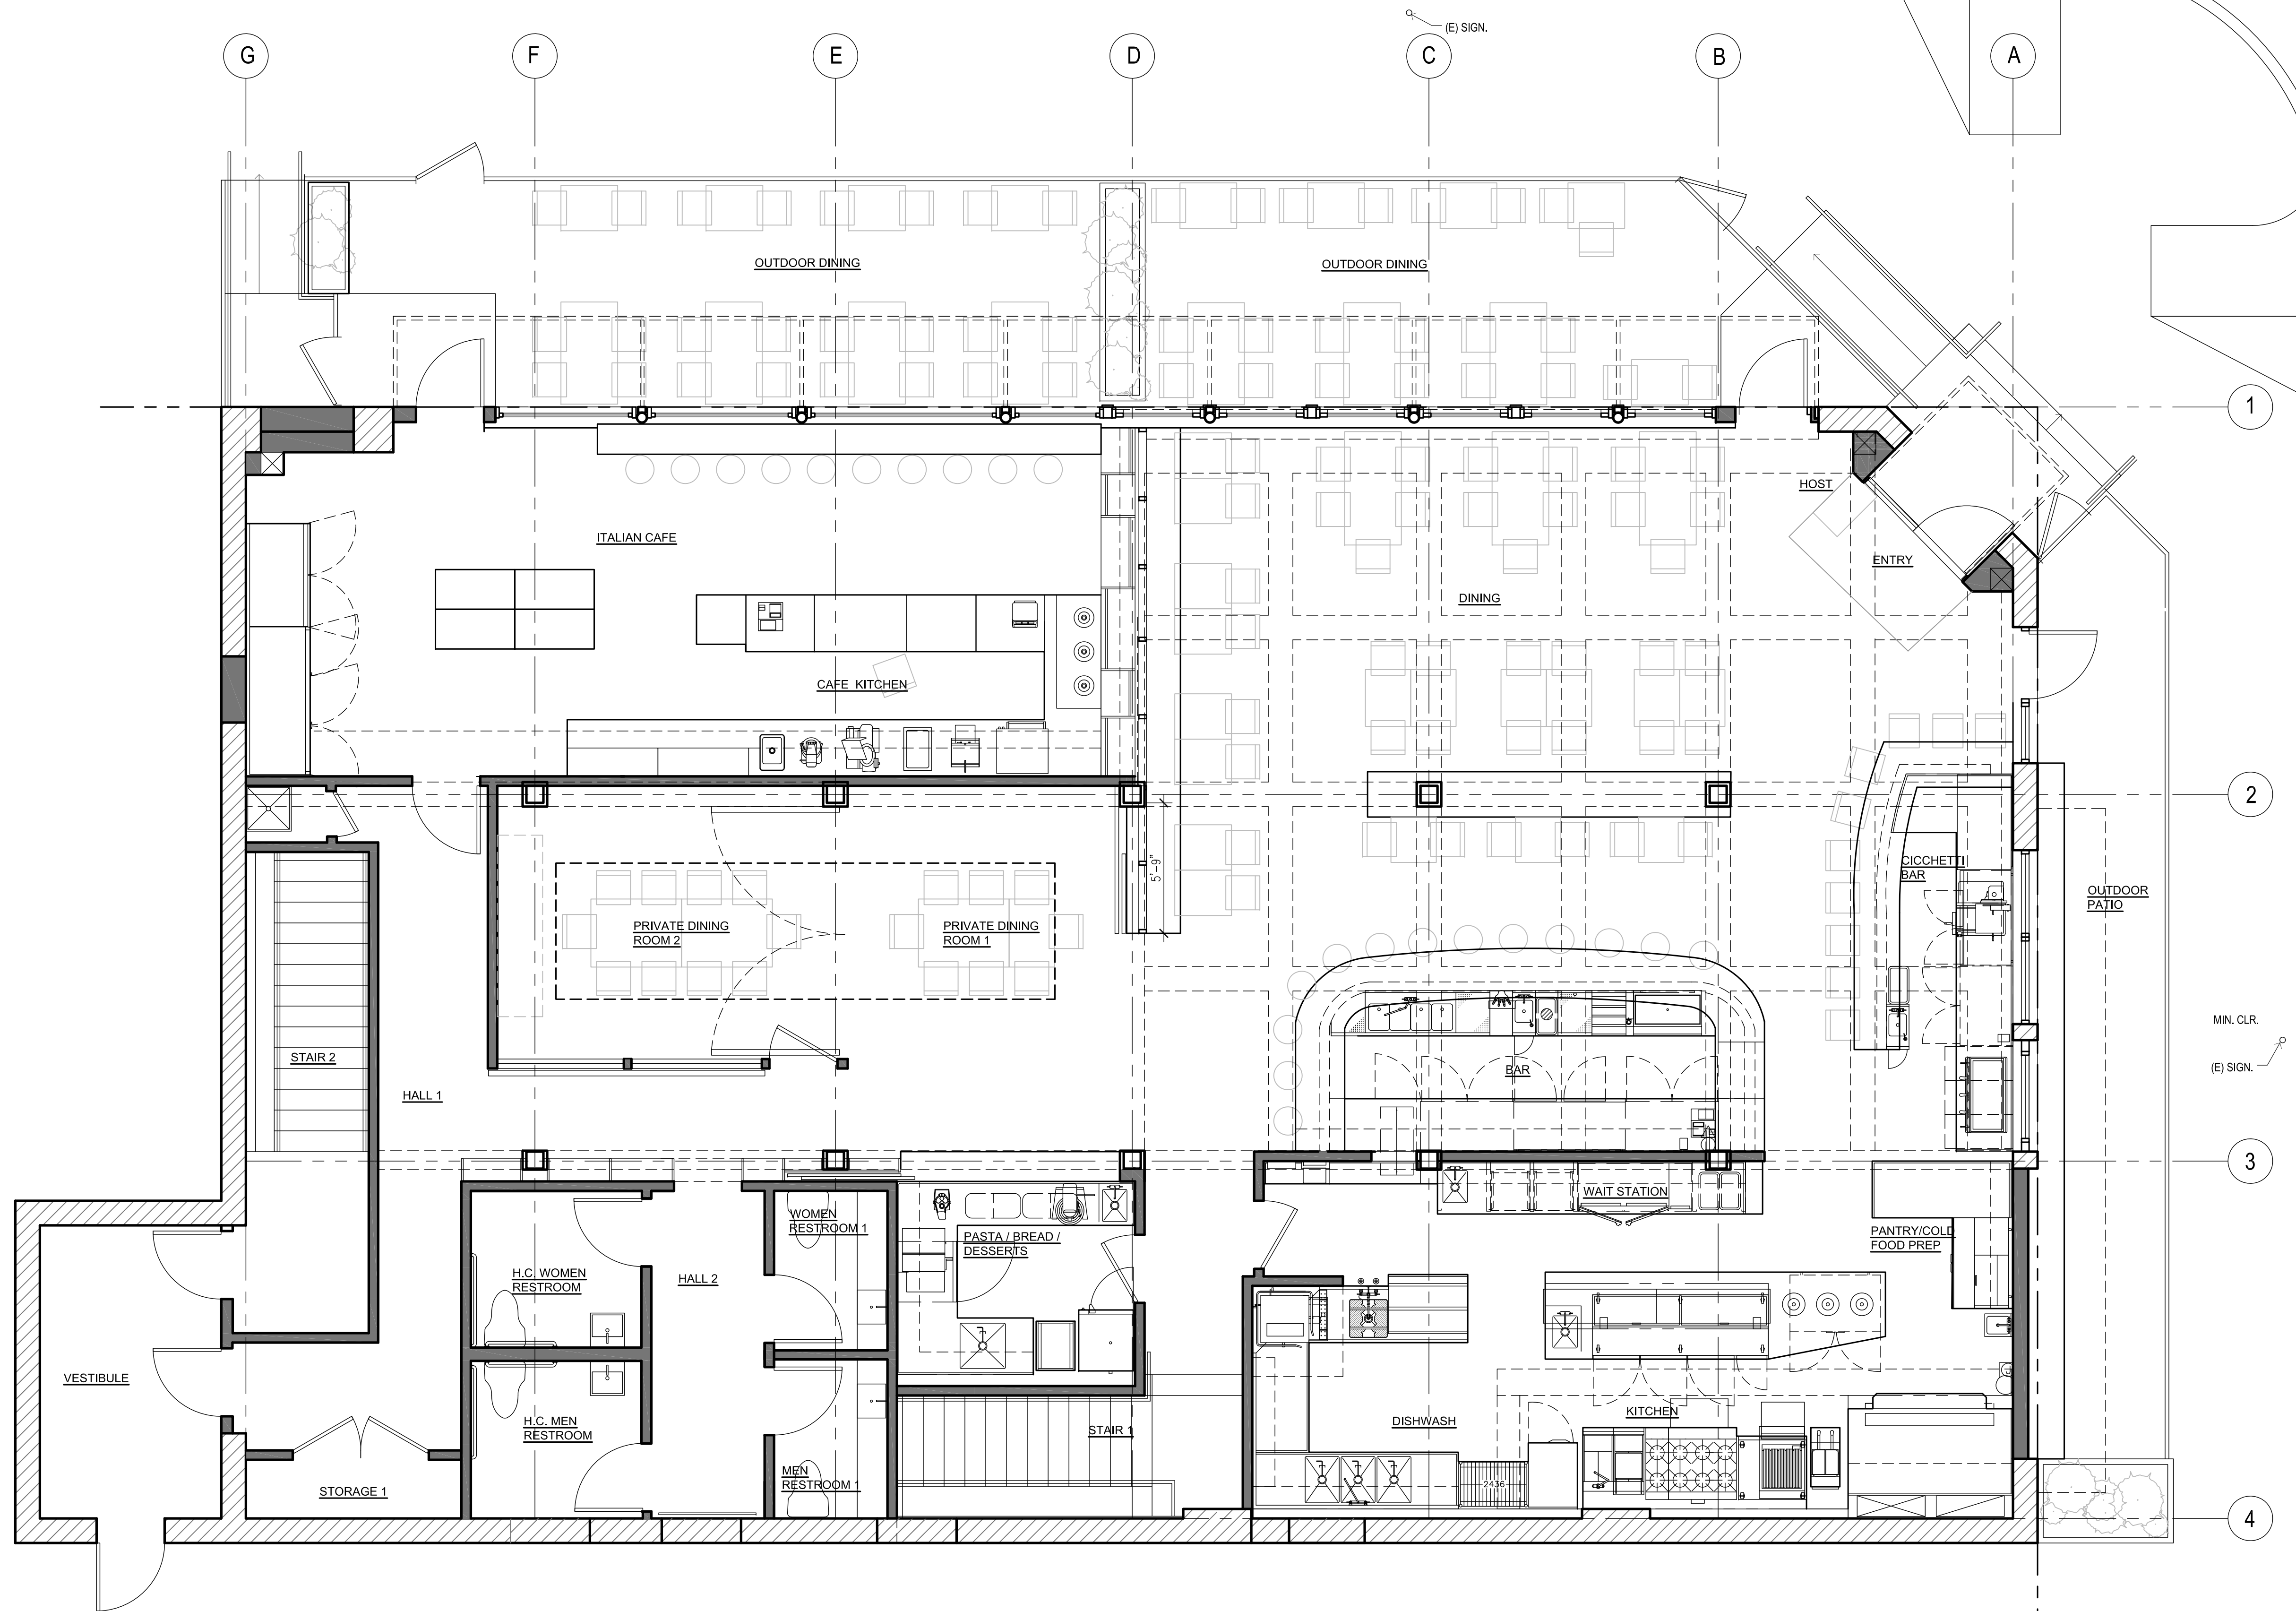

01 FLOOR 1 PLAN - FURNITURE
1/4"=1'-0"

GENERAL NOTES:

- SIZES AND R.O. OF ALL WINDOWS SHALL BE CONFIRMED BY GENERAL CONTRACTOR. SEE WINDOW SCHEDULE ON A9.0.
- SIZES AND R.O. OF ALL DOORS SHALL BE CONFIRMED BY GENERAL CONTRACTOR. SEE DOOR SCHEDULE ON A9.0.
- SEE "L" SERIES SHEETS FOR REFLECTED CEILING PLANS.
- ALL DIMS TO F.O. STUD OR F.O. CONC. U.O.N.
- PROVIDE CONTROL JOINTS AND EXPANSION JOINTS AT SLABS, WALLS AND FLOORS AS REQUIRED.
- CONFIRM ALL DIMENSIONS SHOWN WITH STRUCTURAL DRAWINGS.

LEGEND

- (E) MASONRY WALL
- (E) WALL
- (N) WALL

