




Project #:	22422
------------	-------



**107R UNION STREET  
NEWTON, MA 02459**

Revisions:

No.:	Issue:	Date:
------	--------	-------

Scale: AS NOTED

Date: SEPTEMBER 3, 2024



Drawing Title:

## BASEMENT DEMOLITION AND FLOOR PLANS



Sheet No.:

# A100

## SCHEMATIC DESIGN

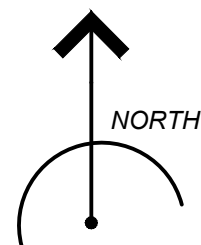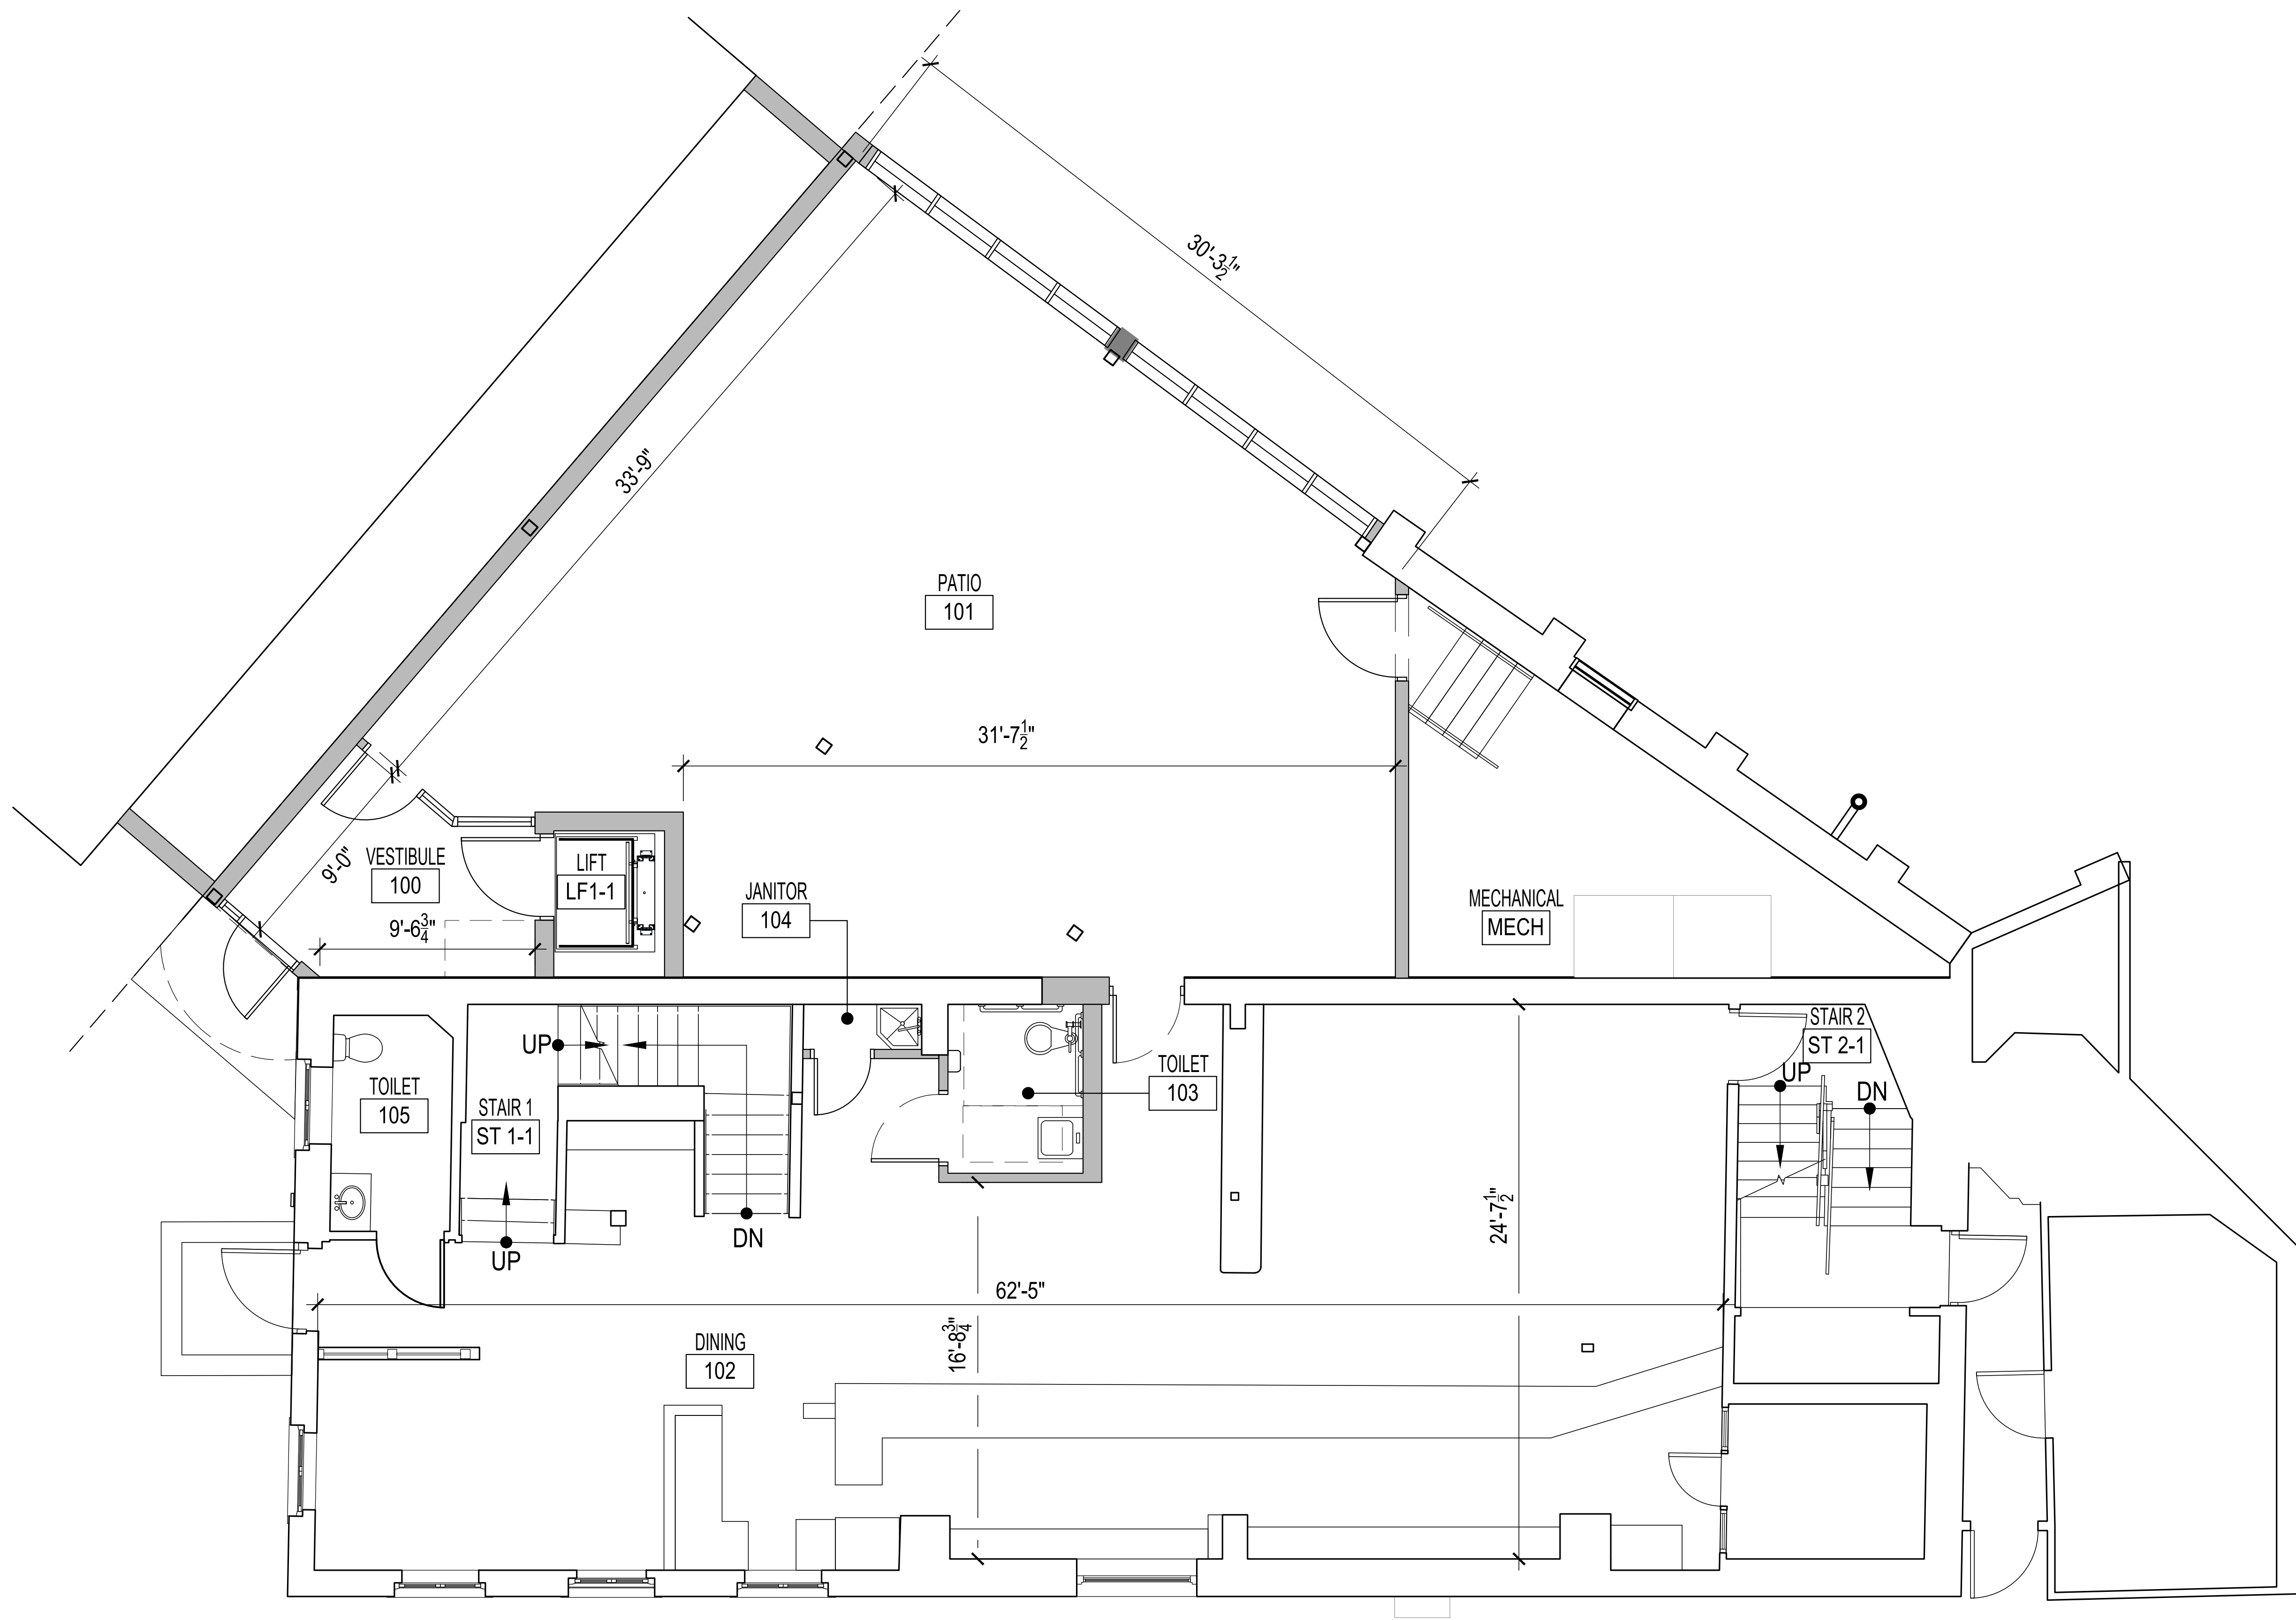

No.:	Issue:	Date:

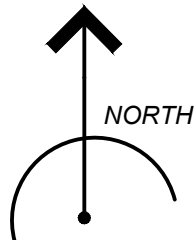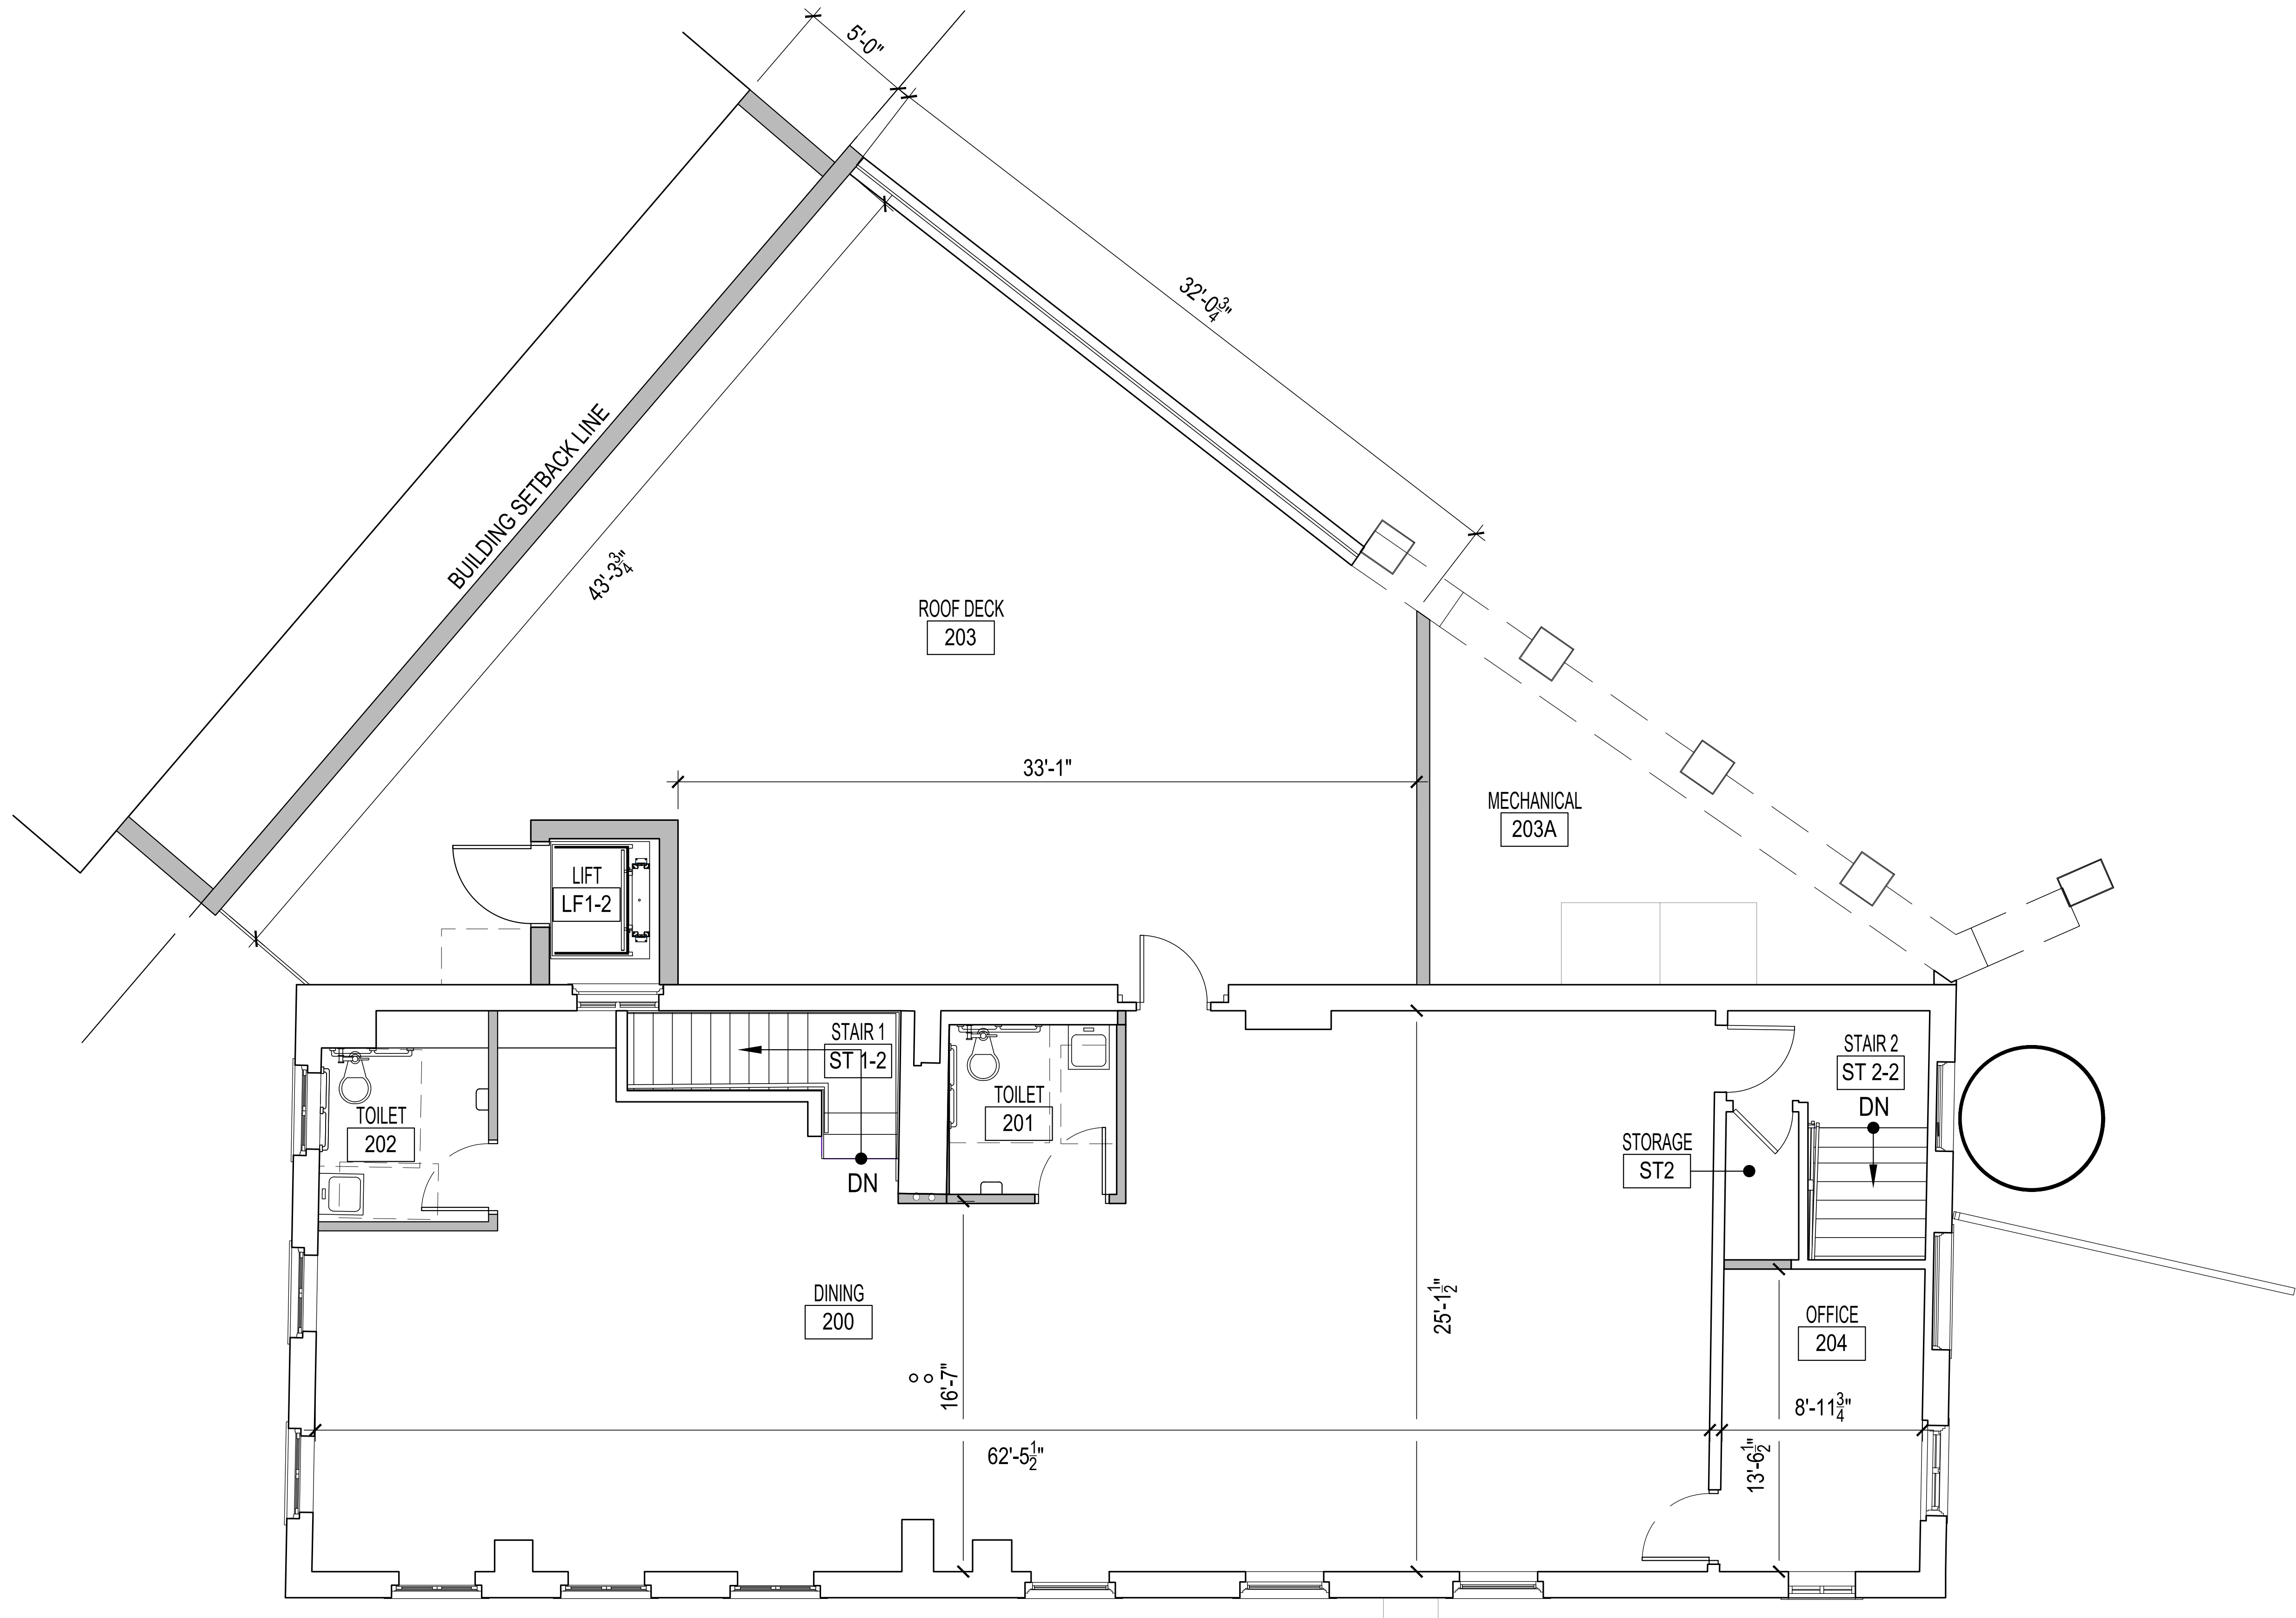

KSID

1749 CENTRAL STREET, SUITE 2  
STOUGHTON, MA TEL: 781.866.6973

Project #: 22422

PROGRESS

107R UNION STREET  
NEWTON, MA 02459

Revisions:

No.:	Issue:	Date:

Scale: AS NOTED

Date: SEPTEMBER 3, 2024

Drawing Title:  
SECOND FLOOR  
DEMOLITION AND FLOOR  
PLANS

Sheet No.:  
**A102**  
SCHEMATIC DESIGN