



JOB #: -  
DRAWN: -  
CHECKED: -

DATE \_\_\_\_\_  
 SD \_\_\_\_\_  
 DD \_\_\_\_\_  
 BID \_\_\_\_\_  
 PERMIT \_\_\_\_\_  
 CD \_\_\_\_\_

REVISIONS:  
 ▲ \_\_\_\_\_  
 ▲ \_\_\_\_\_  
 ▲ \_\_\_\_\_  
 ▲ \_\_\_\_\_  
 ▲ \_\_\_\_\_

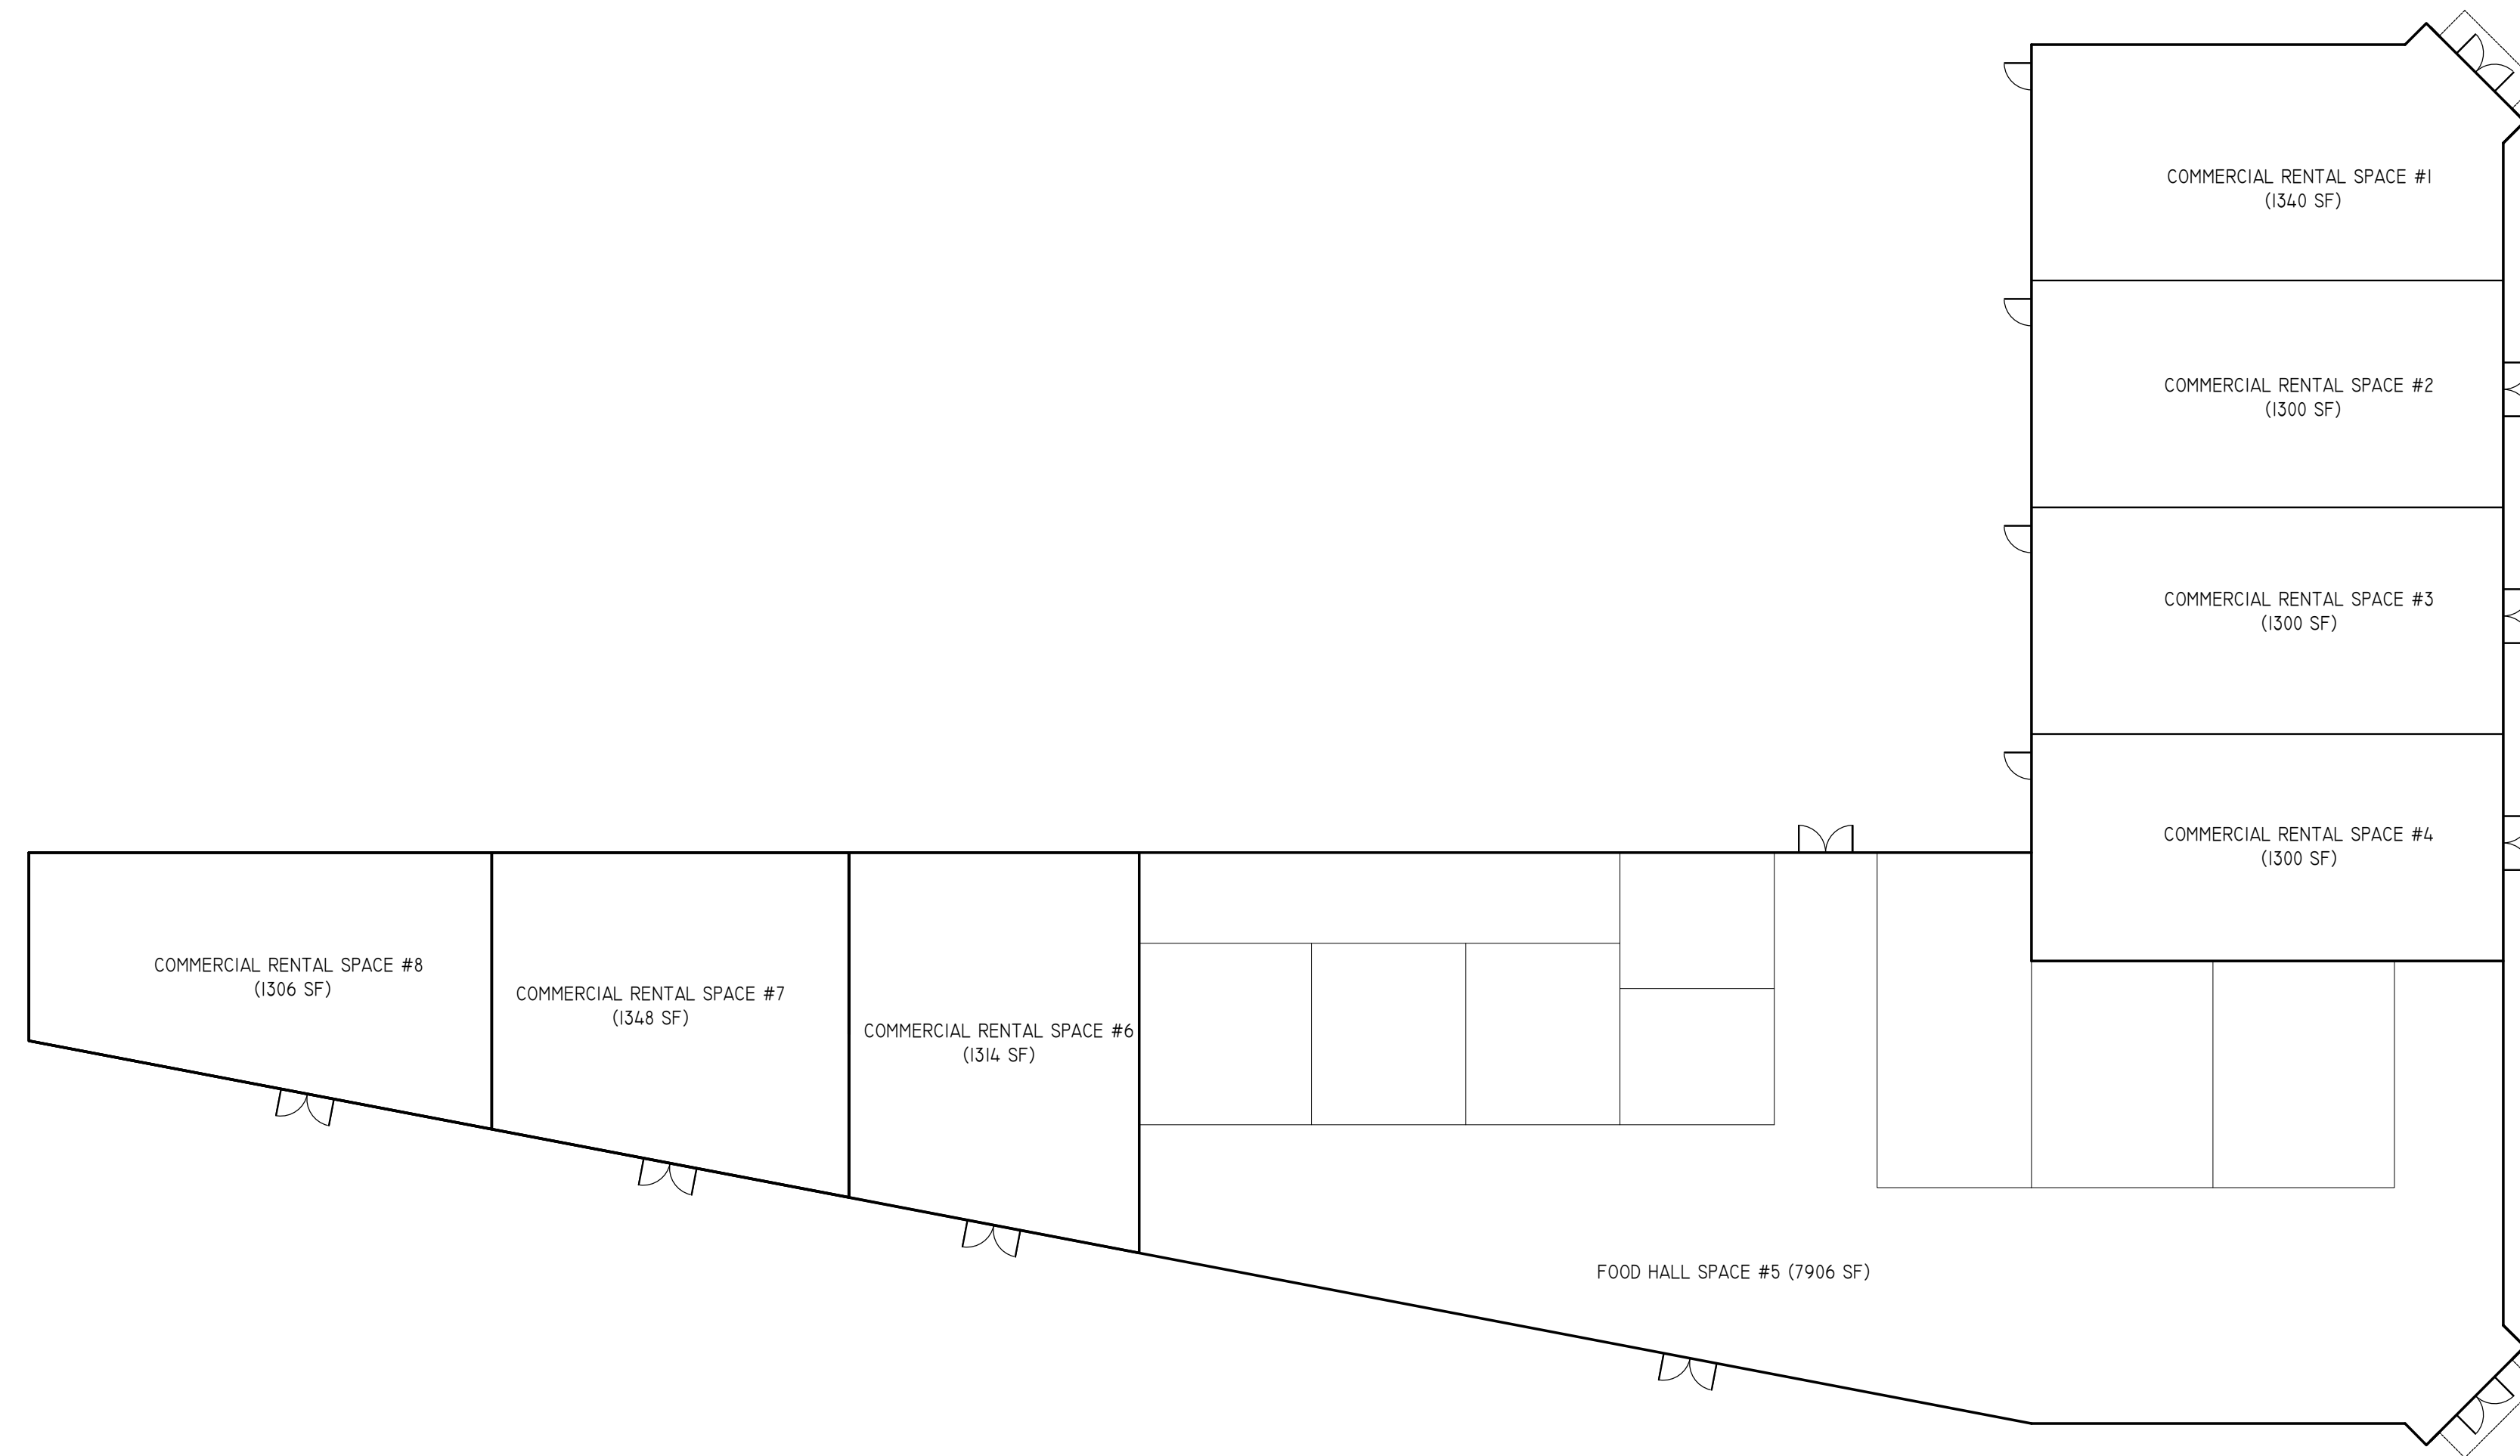

PHASE 2 COMMERCIAL BUILDING  
(17,124 SF)

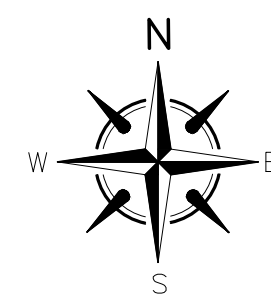

**GROUND FLOOR PLAN**

SCALE: 1/16"=1'-0"

WAVE VILLAGE REVISED PHASE 2,3 AND 4  
 ASTRONAUT BLVD.  
 CAPE CANAVERAL, FL

SHEET TITLE  
**GROUND FLOOR PLAN PHASE 2 ONLY**

SHEET NUMBER

**A1**



JOB #: -  
DRAWN: -  
CHECKED: -

	DATE
<input type="checkbox"/> SD	_____
<input type="checkbox"/> DD	_____
<input type="checkbox"/> BID	_____
<input type="checkbox"/> PERMIT	_____
<input type="checkbox"/> CD	_____

REVISIONS:

△	_____
△	_____
△	_____
△	_____
△	_____
△	_____

WAVE VILLAGE REVISED PHASE 2,3 AND 4  
ASTRONAUT BLVD.  
CAPE CANAVERAL, FL

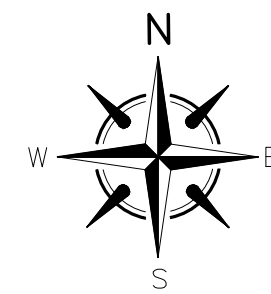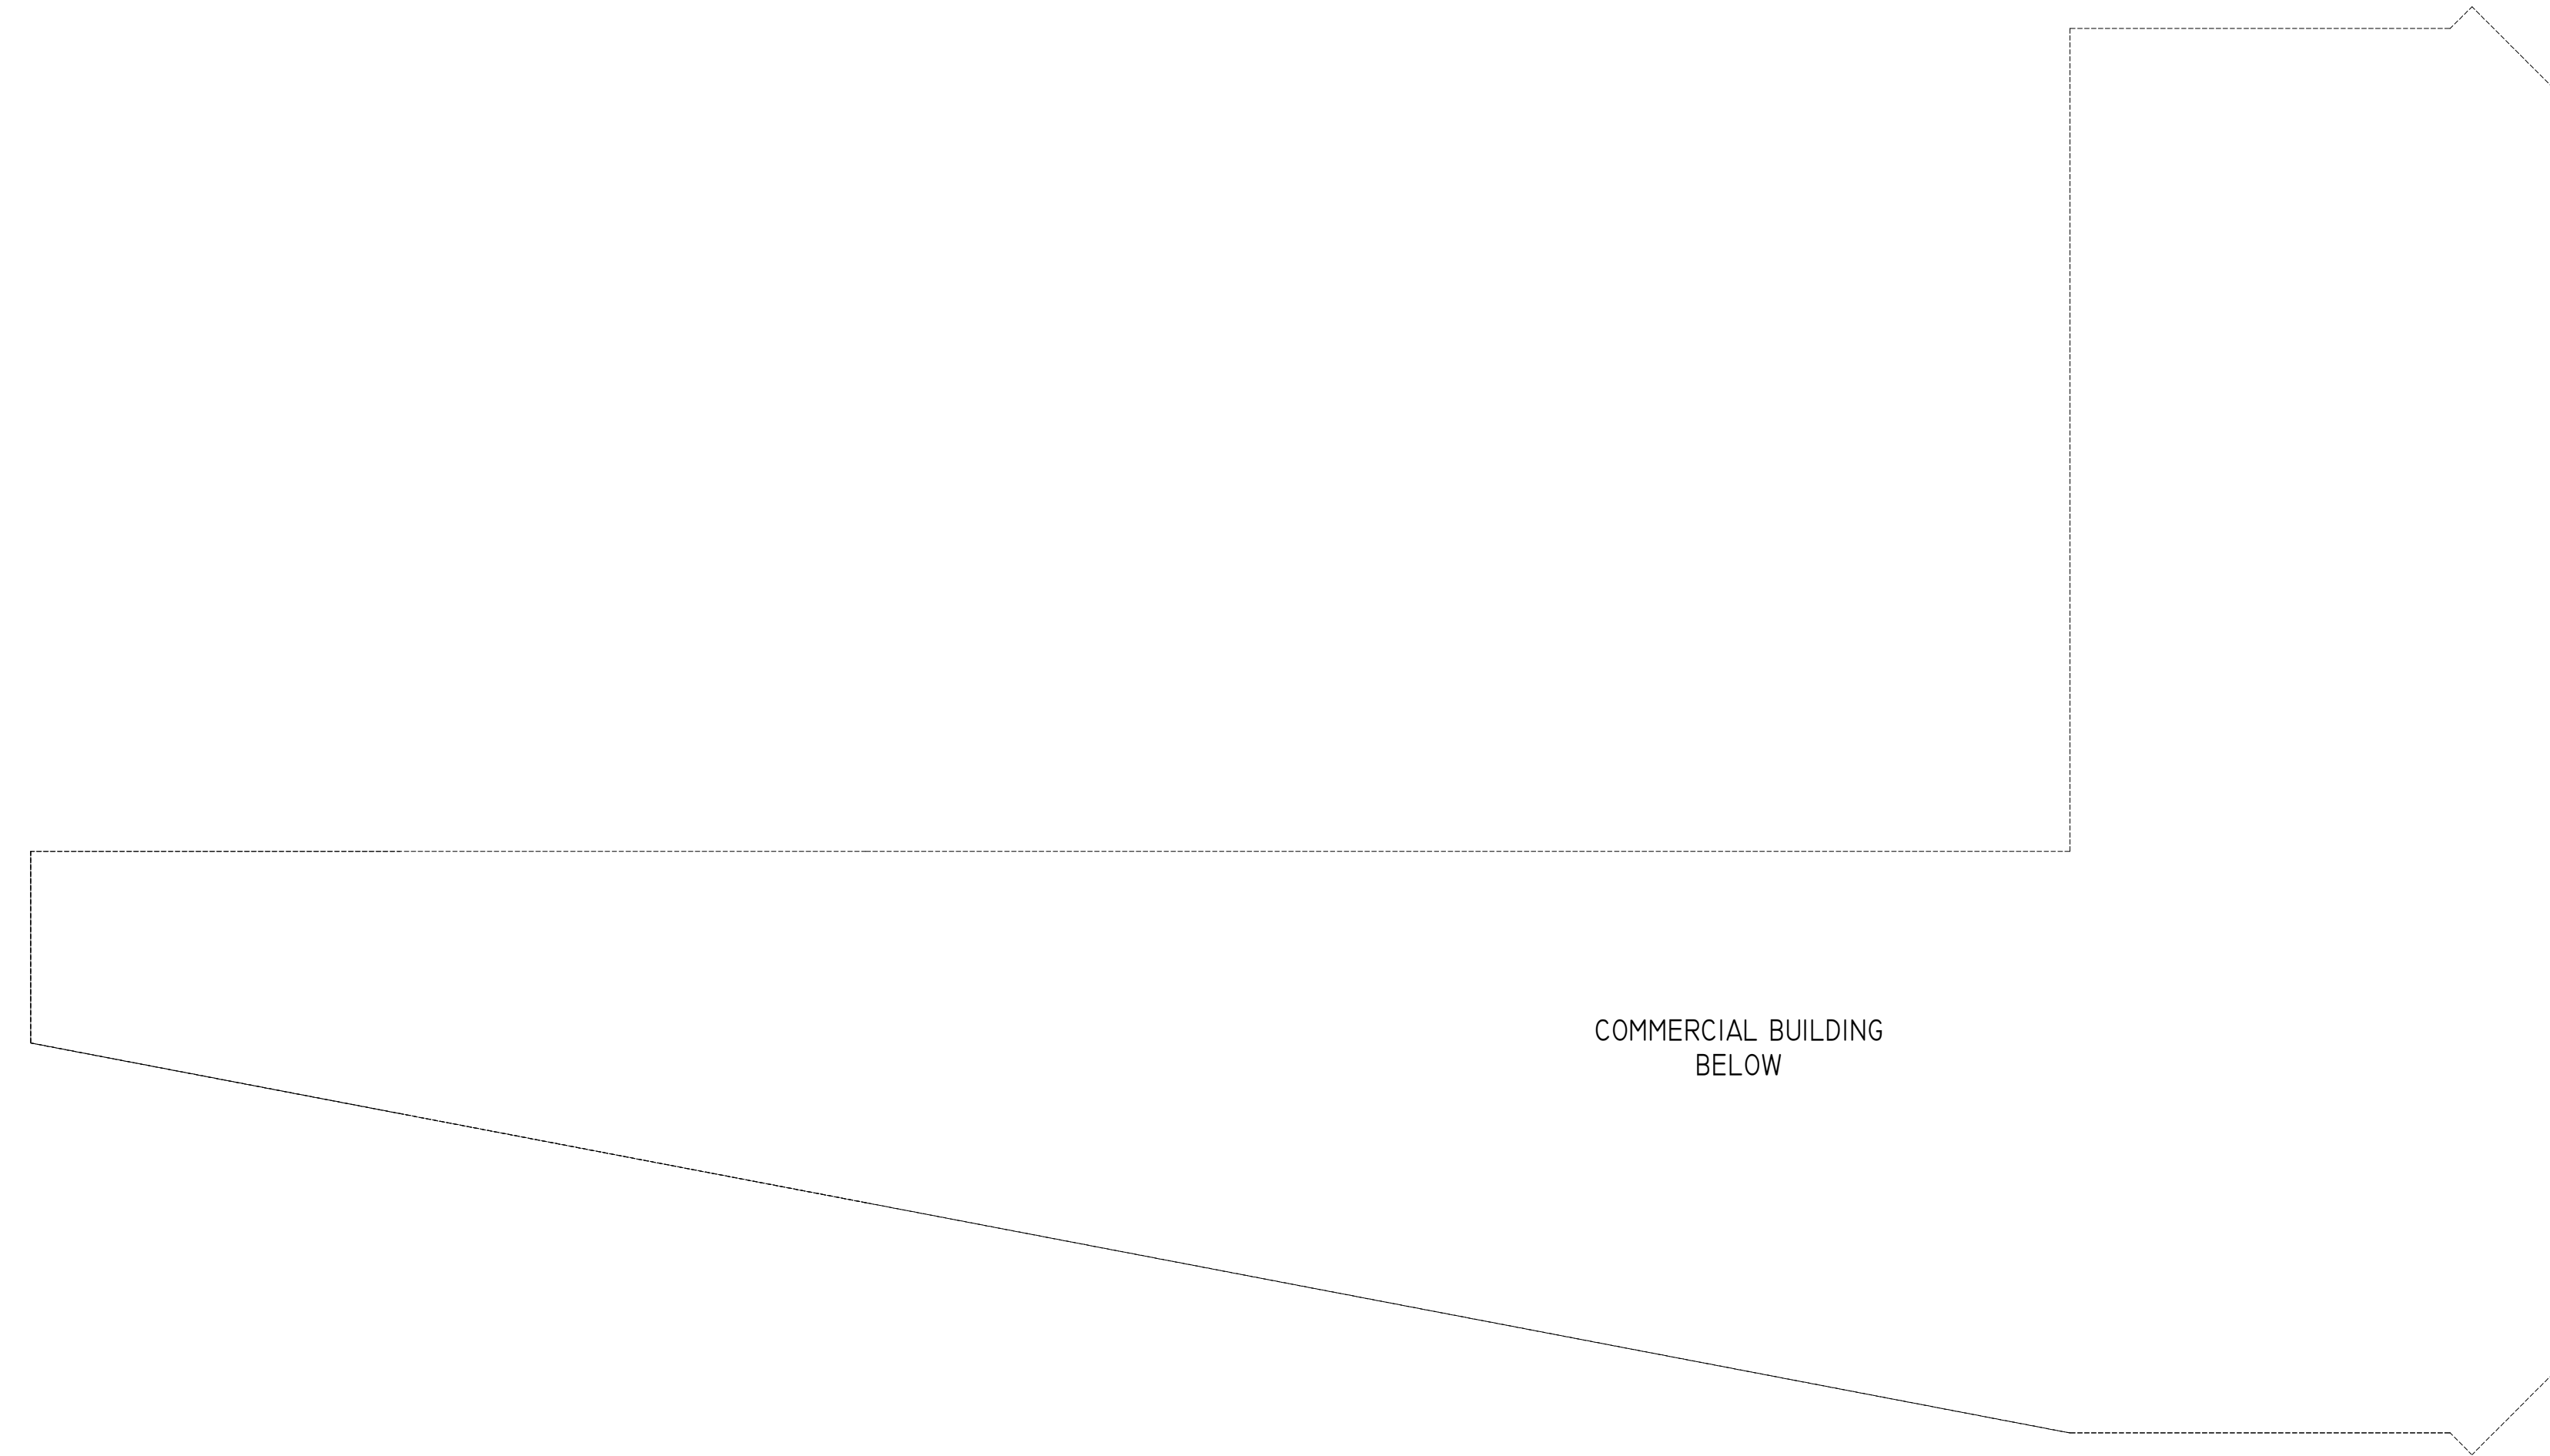

**NO UPPER LEVELS PHASE 2**

SCALE: 1/16" = 1'

SHEET TITLE  
**NO UPPER  
LEVELS  
PHASE 2**


SHEET NUMBER  
**A2**

JOB #: -  
DRAWN: -  
CHECKED: -

	DATE
<input type="checkbox"/> SD	_____
<input type="checkbox"/> DD	_____
<input type="checkbox"/> BID	_____
<input type="checkbox"/> PERMIT	_____
<input type="checkbox"/> CD	_____


REVISIONS:

△	_____
△	_____
△	_____
△	_____
△	_____
△	_____

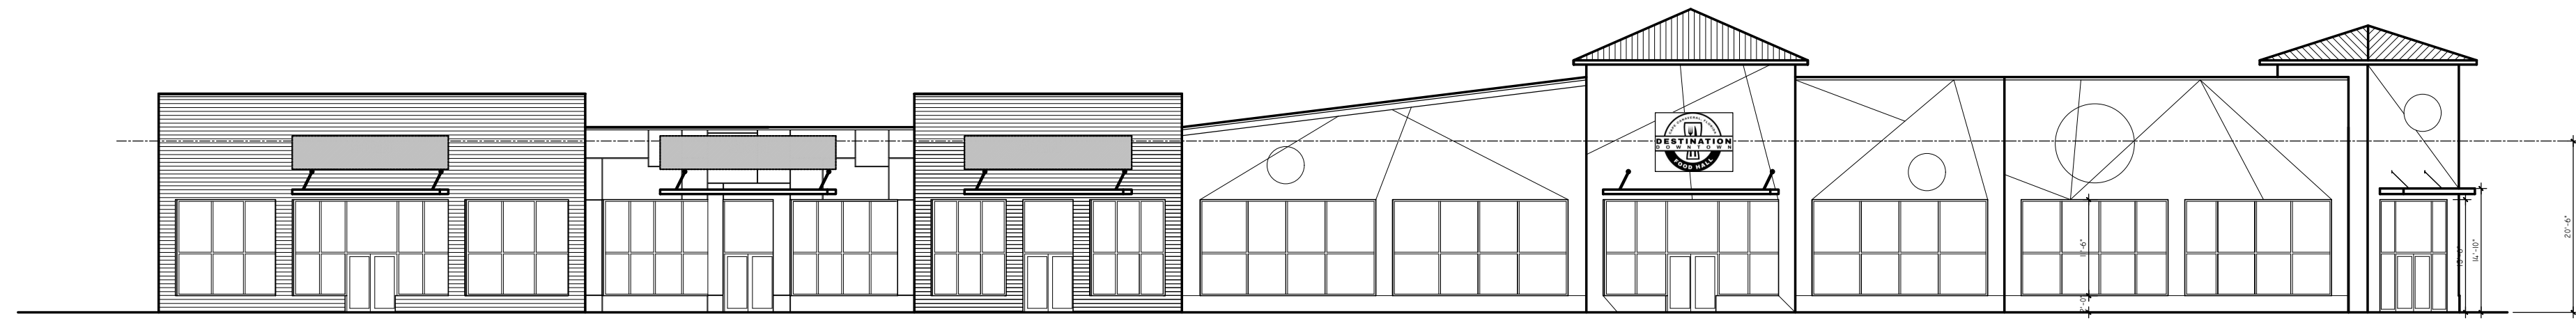

**SOUTH ELEVATION**

SCALE: 1/16" = 1'

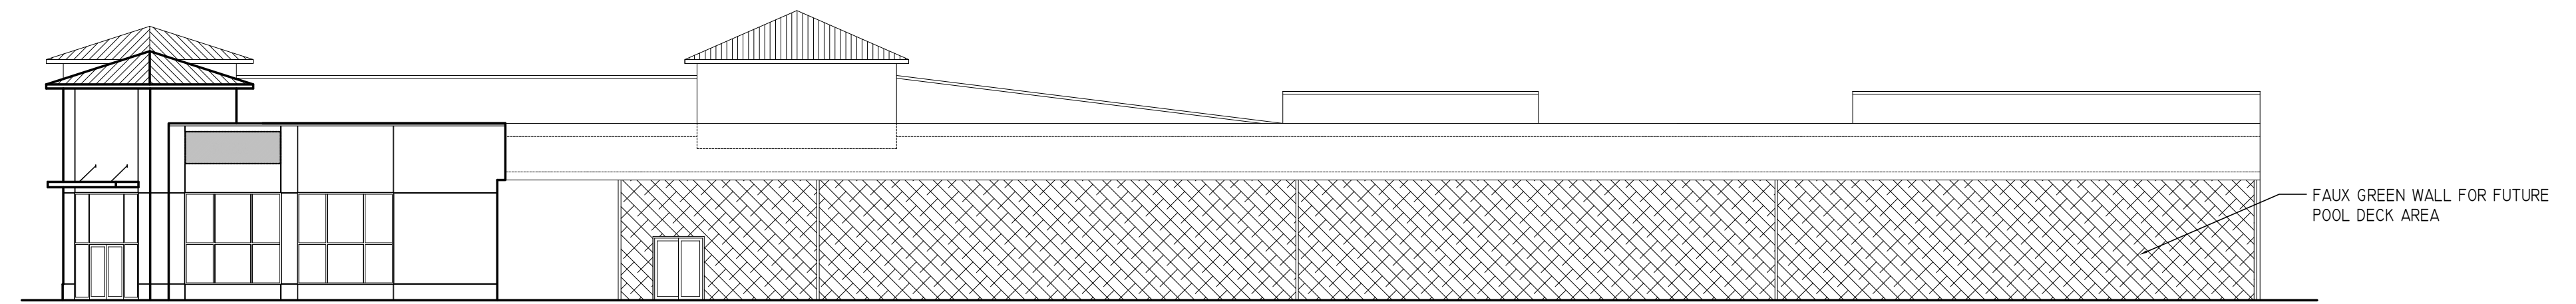

**NORTH ELEVATION**

SCALE: 1/16" = 1'

WAVE VILLAGE REVISED PHASE 2,3 AND 4  
ASTRONAUT BLVD.  
CAPE CANAVERAL, FL

SHEET TITLE  
**ELEVATIONS  
PHASE 2  
ONLY**

SHEET NUMBER


**A3**

JOB #: -  
DRAWN: -  
CHECKED: -

	DATE
<input type="checkbox"/> SD	_____
<input type="checkbox"/> DD	_____
<input type="checkbox"/> BID	_____
<input type="checkbox"/> PERMIT	_____
<input type="checkbox"/> CD	_____

REVISIONS:

△	_____
△	_____
△	_____
△	_____
△	_____
△	_____

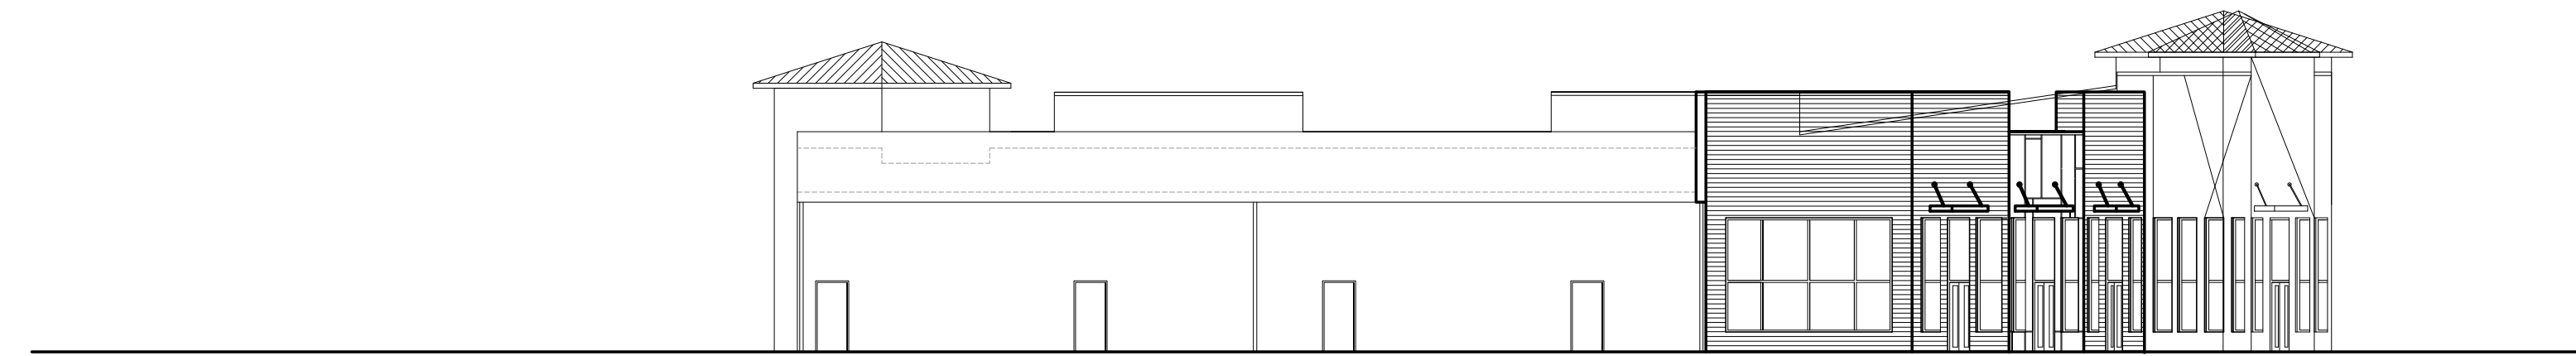

WEST ELEVATION

SCALE: 1/16" = 1'



PHASE 2



PHASE 1

EAST ELEVATION

SCALE: 1/16" = 1'

WAVE VILLAGE REVISED PHASE 2,3 AND 4  
ASTRONAUT BLVD.  
CAPE CANAVERAL, FL

SHEET TITLE  
ELEVATIONS  
PHASE 2 WITH  
PHASE 1  
SHOWING

SHEET NUMBER

A4