

GREYROCK SENIOR LIVING

 12016 ARCHELETA BLVD.

 AUSTIN, TX 78739

ISSUE: PERMIT SET

©2022 PI ARCHITECTS & ENGINEERS, INC.


COMPLETENESS CHECK RESPONSE 04/05/2022

DATE: 03/23/2022

 PROJECT NUMBER: 21013

 SHEET TITLE: ARCHITECTURAL SITE PLAN

SHEET: A1.0

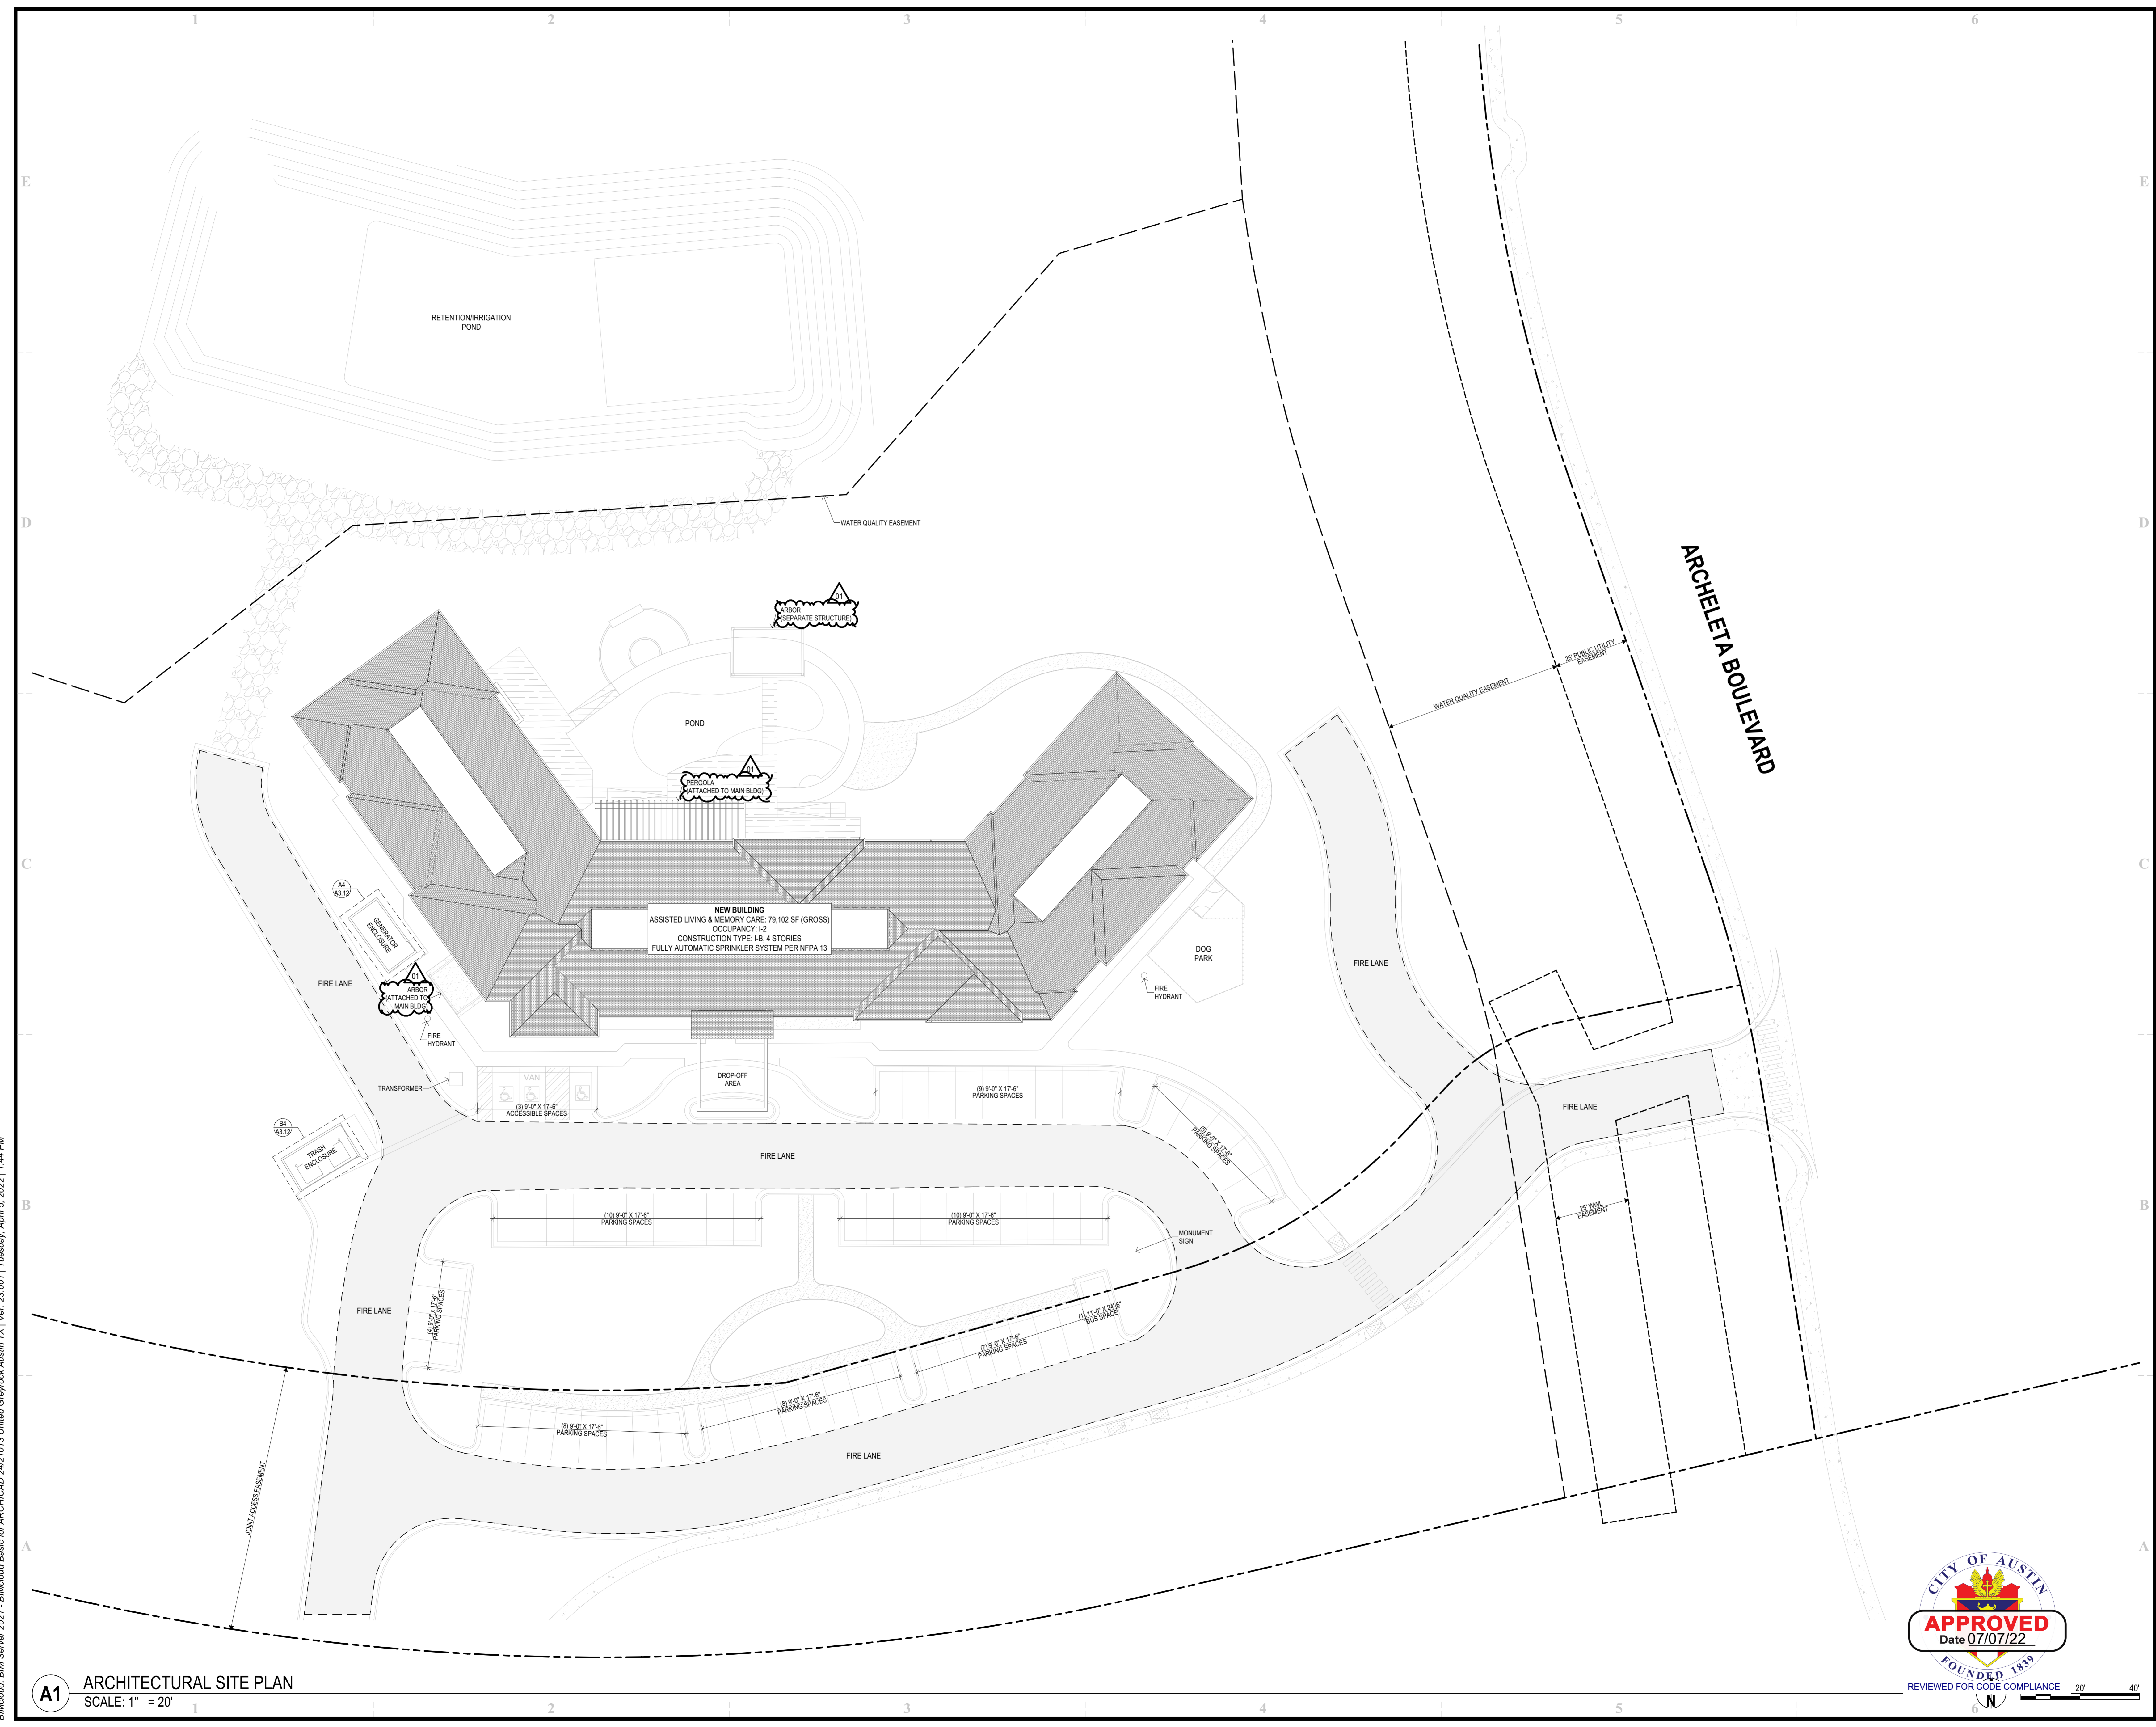

A1 ARCHITECTURAL SITE PLAN

 SCALE: 1" = 20'



BIMbaour, BIM Server 2021 - BIMbaour Basic for ARCHICAD 24/21013 United Greyrock Austin TX | Ver. 23.001 | Tuesday, April 5, 2022 | 1:44 PM