


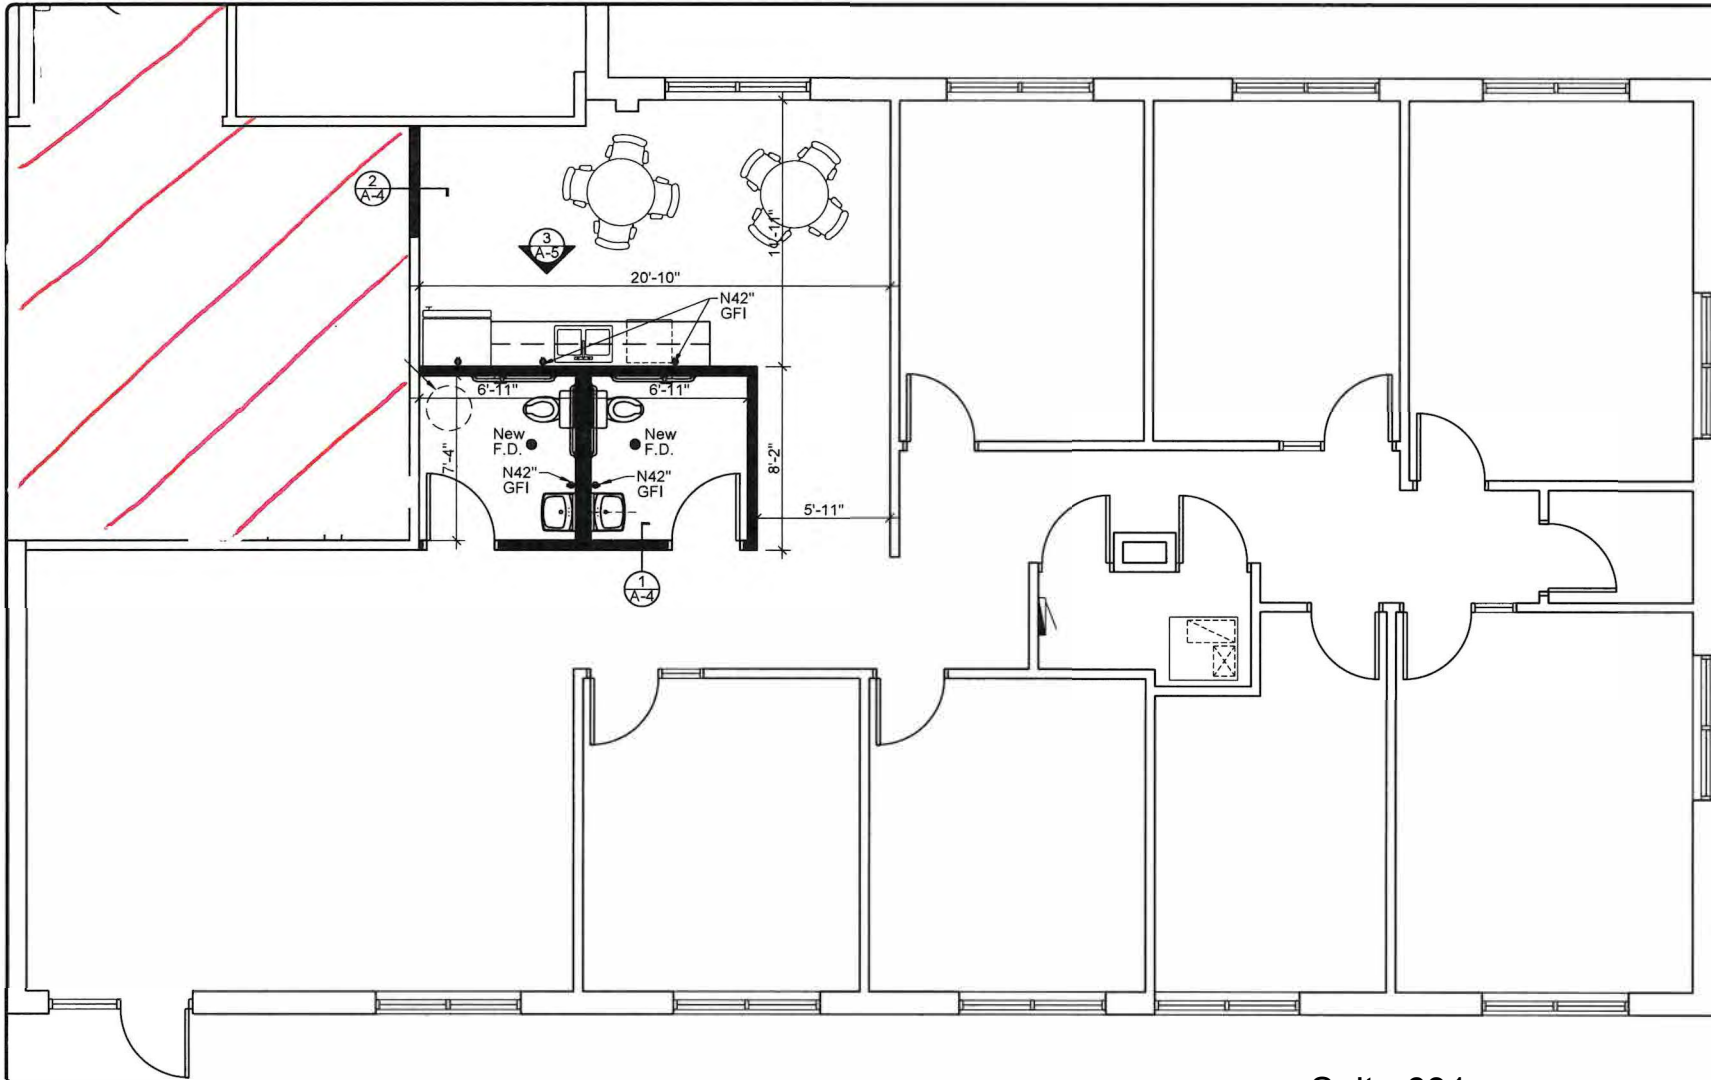

Floor Plan
Not to Scale



Suite 631

2,772 SF

Sara E. F. Gensburg, Ltd.
Architecture/Design Suite G
105 Revere Drive
Northbrook, IL 60062
Fax: (847) 715-9591
Phone: (847) 715-9591

INTERIOR ALTERATIONS FOR:
TENANT DOWNSIZE
627 - 631 LANDWEHR
NORTHBROOK, ILLINOIS

No.	Date:	Issued:	Issued for Review
1	06-02-23		

SEFG No. 123028	A-3
Drawn: SIR	
Checked: SEFG	
Date: 06-02-23	
Sheet 3 of 5	