

- LEGEND**
- EX. CATCH BASIN
 - EX. MANHOLE
 - EX. END SECTION
 - EX. OVERFLOW STRUCTURE
 - EX. CLEANOUT
 - EX. HYDRANT
 - EX. WATER SHUTOFF
 - EX. FIRE DEPT. CONNECTION
 - EX. WATER WELL
 - EX. LIGHTPOLE
 - EX. UTILITY POLE
 - EX. GUY ANCHOR
 - EX. TRAFFIC SIGNAL
 - EX. GAS SHUTOFF
 - EX. GAS VENT
 - EX. HANDHOLE
 - EX. PEDESTAL
 - EX. TRANSFORMER
 - EX. GENERATOR
 - EX. GAS METER
 - EX. ELECTRIC METER
 - EX. UTILITY MARKER
 - EX. AIR CONDITIONER
 - EX. RAILROAD SIGNAL
 - EX. SIGN
 - EX. POST/BOLLARD
 - EX. FLAGPOLE
 - EX. MAILBOX
 - EX. PARKING METER
 - EX. SATELLITE DISH
 - EX. SOIL BORING
 - EX. MONITOR WELL
 - FOUND IRON
 - SET IRON
 - EX. BOULDER
 - EX. TREE STUMP
 - EX. TREE
 - EX. TREE TAG & NUMBER
 - EX. TREE LINE
 - EX. FENCE
 - EX. SANITARY SEWER
 - EX. STORM SEWER
 - EX. WATER MAIN
 - EX. ELECTRIC CABLE
 - EX. COMMUNICATION
 - EX. GAS LINE
 - EX. OVERHEAD LINE


Note: 100-year Flood Elevation is 895.0 per FEMA Map 26093C0995D Effective 9/17/2008.

DESCRIPTION:
SECTION 36, T1N-R6E COMMENCING AT THE SOUTHEAST CORNER OF SAID SECTION 36; THENCE N01°20'48"W 861.31 FEET TO THE POINT OF BEGINNING; THENCE S88°18'35"W 580 FEET; THENCE N1°41'19"E 488.96 FEET; THENCE N88°18'35"E 447.95 FEET; THENCE S01°20'48"E 470 FEET TO THE POINT OF BEGINNING.

NOTE:
BEARINGS BASED ON MICHIGAN STATE PLANE COORDINATES, NAD83, MICHIGAN SOUTH ZONE
ELEVATIONS ARE ON NAVD83

NOTICE:
CONSTRUCTION SITE SAFETY IS THE SOLE RESPONSIBILITY OF THE CONTRACTOR NEITHER THE OWNER NOR THE ENGINEER SHALL BE EXPECTED TO ASSUME ANY RESPONSIBILITY FOR SAFETY OF THE WORK, OF PERSONS ENGAGED IN THE WORK, OF ANY NEARBY STRUCTURES, OR OF ANY OTHER PERSONS.

NOTE:
THE LOCATIONS OF EXISTING UNDERGROUND UTILITIES ARE SHOWN IN AN APPROXIMATE WAY ONLY AS DISCLOSED BY AVAILABLE UTILITY COMPANY RECORDS AND HAVE NOT BEEN INDEPENDENTLY VERIFIED BY THE COMPANY. NO GUARANTEE IS EITHER EXPRESSED OR IMPLIED AS TO THE COMPLETENESS OR ACCURACY THEREOF. THE CONTRACTOR SHALL DETERMINE THE EXACT LOCATION OF ALL EXISTING UTILITIES BEFORE COMMENCING WORK, AND AGREES TO BE FULLY RESPONSIBLE FOR ANY AND ALL DAMAGES WHICH MIGHT BE OCCASIONED BY THE CONTRACTOR'S FAILURE TO EXACTLY LOCATE AND PRESERVE ANY AND ALL UNDERGROUND UTILITIES. THE CONTRACTOR SHALL NOTIFY THE DESIGN ENGINEER IMMEDIATELY IF A CONFLICT IS APPARENT.

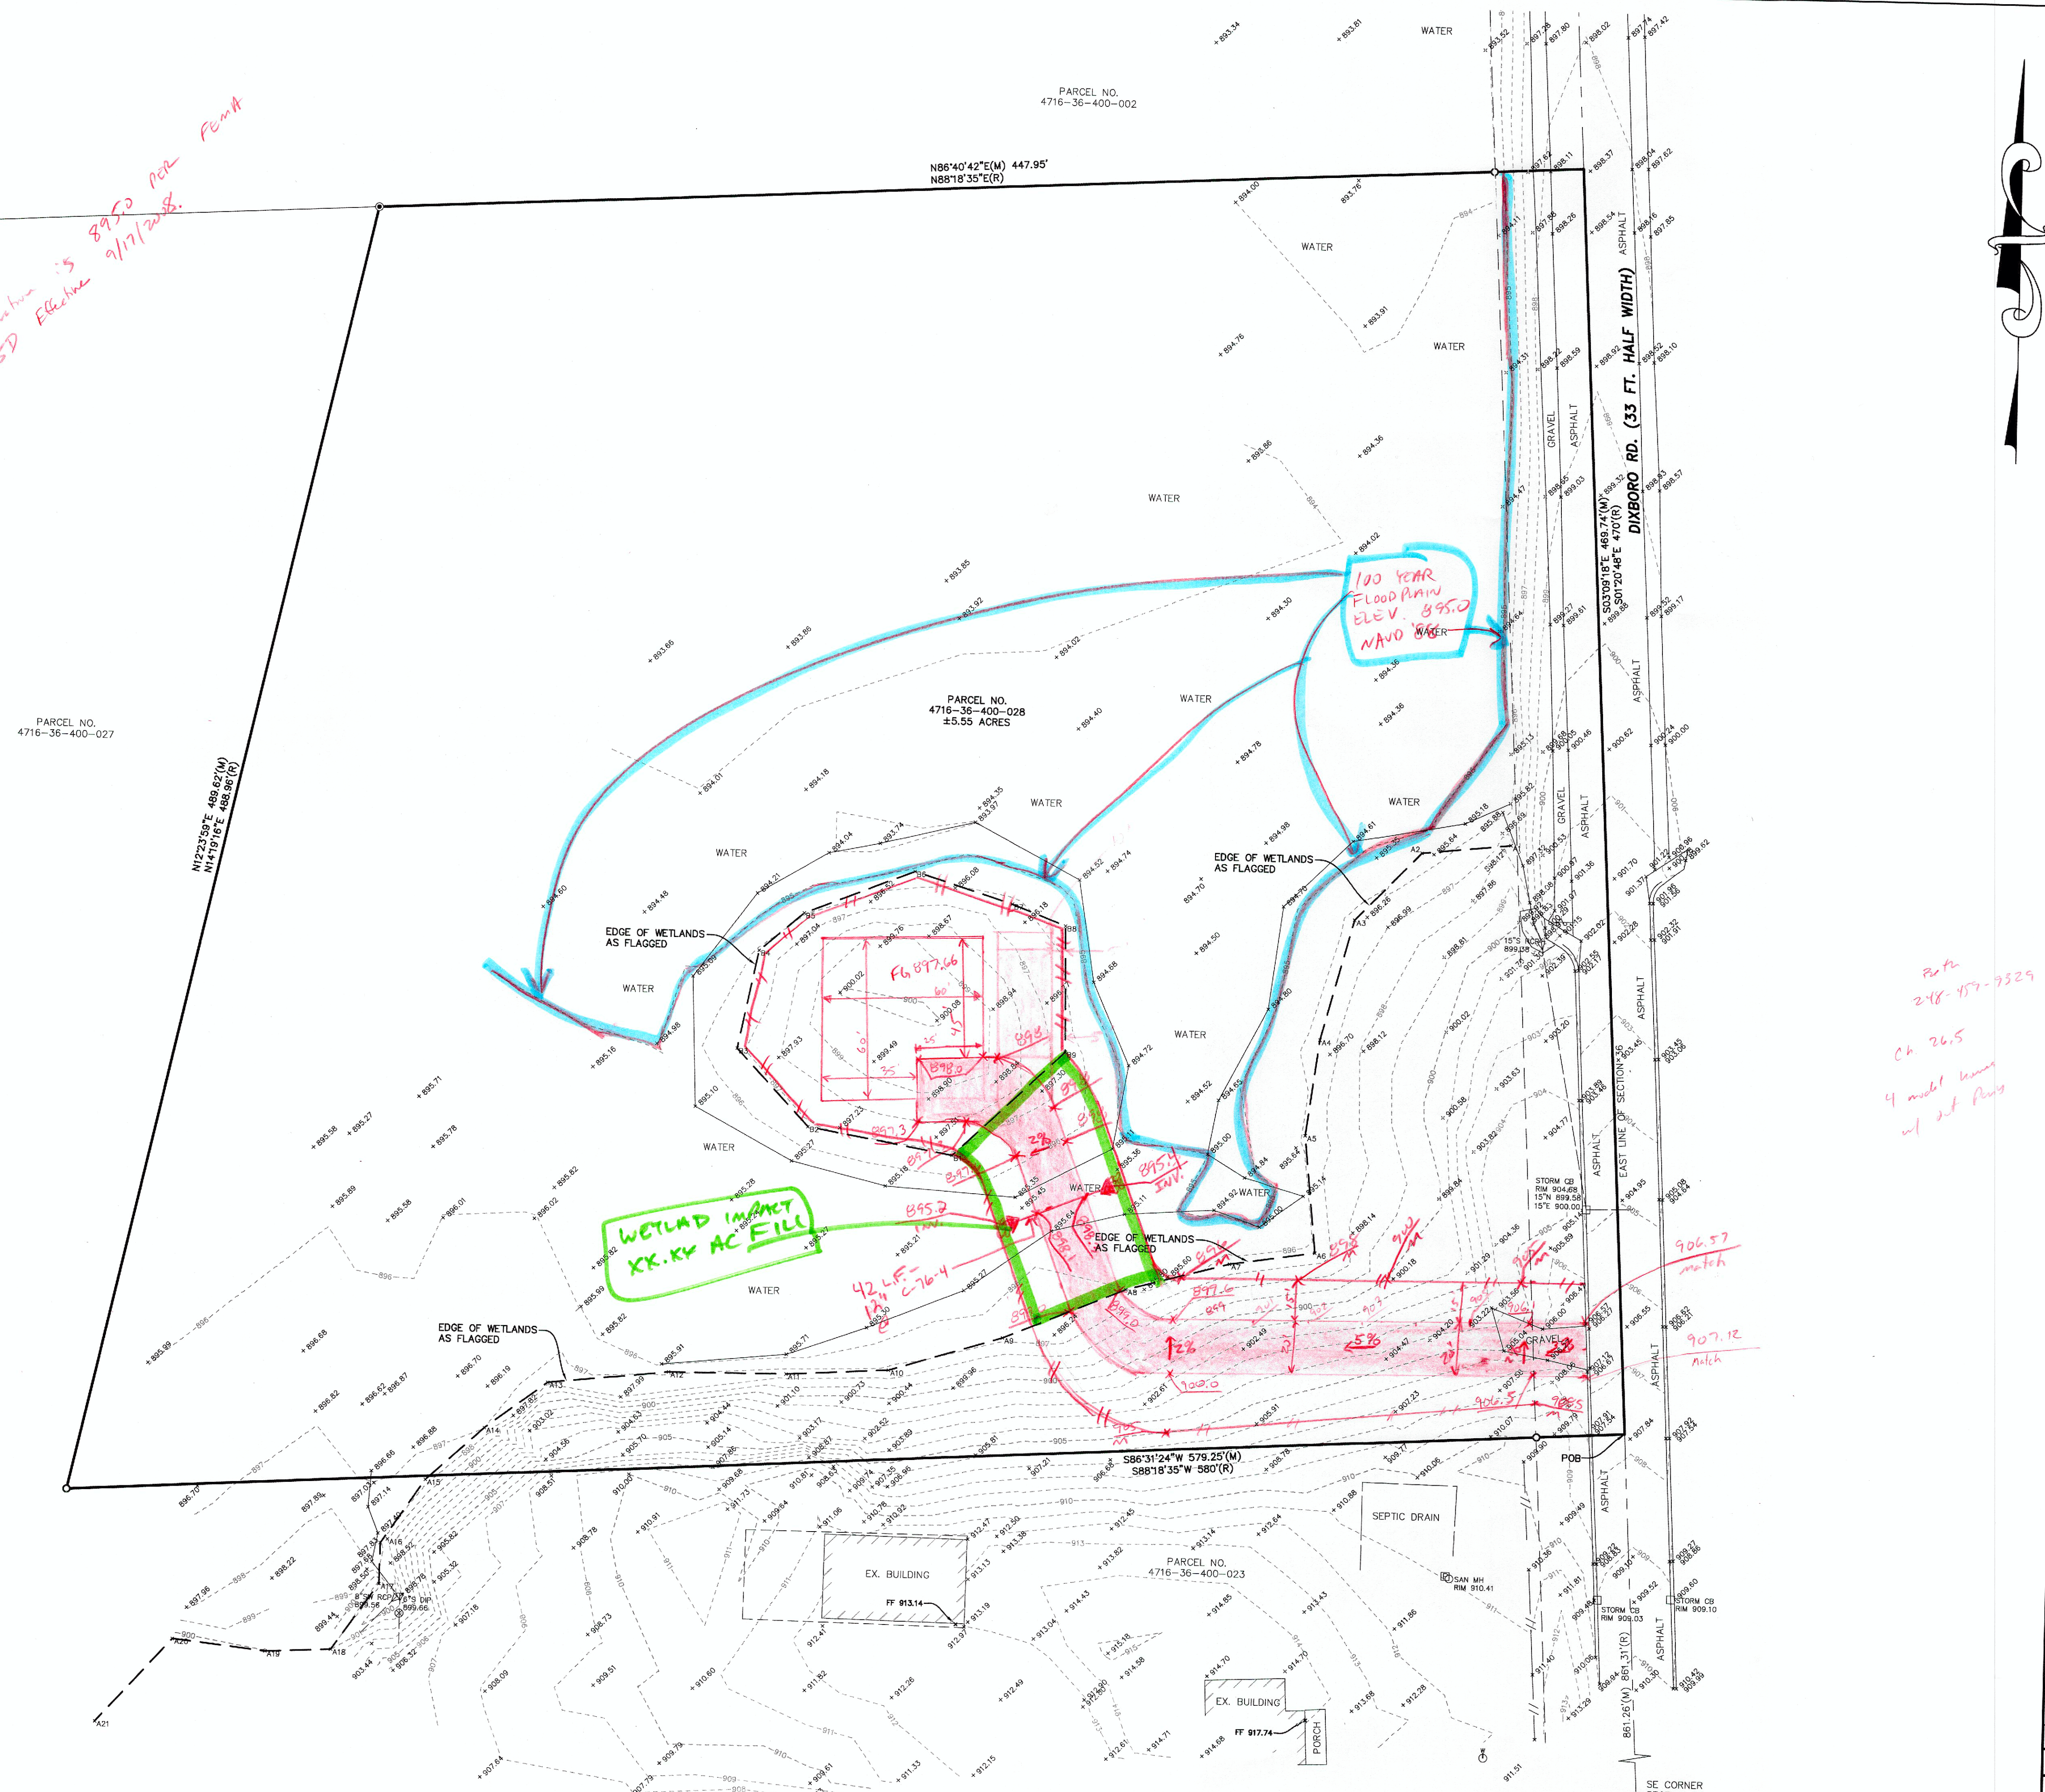

Per 248-157-9329 Ch. 26.5 4 night survey w/ sub Paving

CLIENT: J. ROBERT LANGAN

TOPOGRAPHIC/WETLAND SURVEY

PARCEL NO. 4716-36-400-002/DIXBORO RD. SECTION: 36

TOWNSHIP: 1N GREEN OAK TOWNSHIP LIVINGSTON COUNTY MICHIGAN

REVISIONS

DATE:	10-13-21
DRAWN BY:	JRV
CHECKED BY:	JDH
FBK:	384
CHF:	RDF
SCALE:	HOR 1"=30 FT. VER 1"=10 FT.

1

18-538

ALPINE ENGINEERING, INC.
CIVIL ENGINEERS & LAND SURVEYORS

RESIDENTIAL
SUBDIVISIONS
CONDOMINIUMS
SHARED PLANS
PLOT PLANS
CONSTRUCTION LAYOUT

SURVEYING
ALTA SURVEYS
BOUNDARY SURVEYS
TOPOGRAPHIC SURVEYS
FARMS PLATS

COMMERCIAL
SITE PLANNING
SITE ENGINEERING
INDUSTRIAL & MULTI-UNIT
LAND SURVEYING
CONSTRUCTION LAYOUT

46892 WEST ROAD
SUITE 109
NOVI, MICHIGAN 48377

(248) 926-3701 (BUS)
(248) 926-3765 (FAX)
WWW.ALPINE-INC.NET