


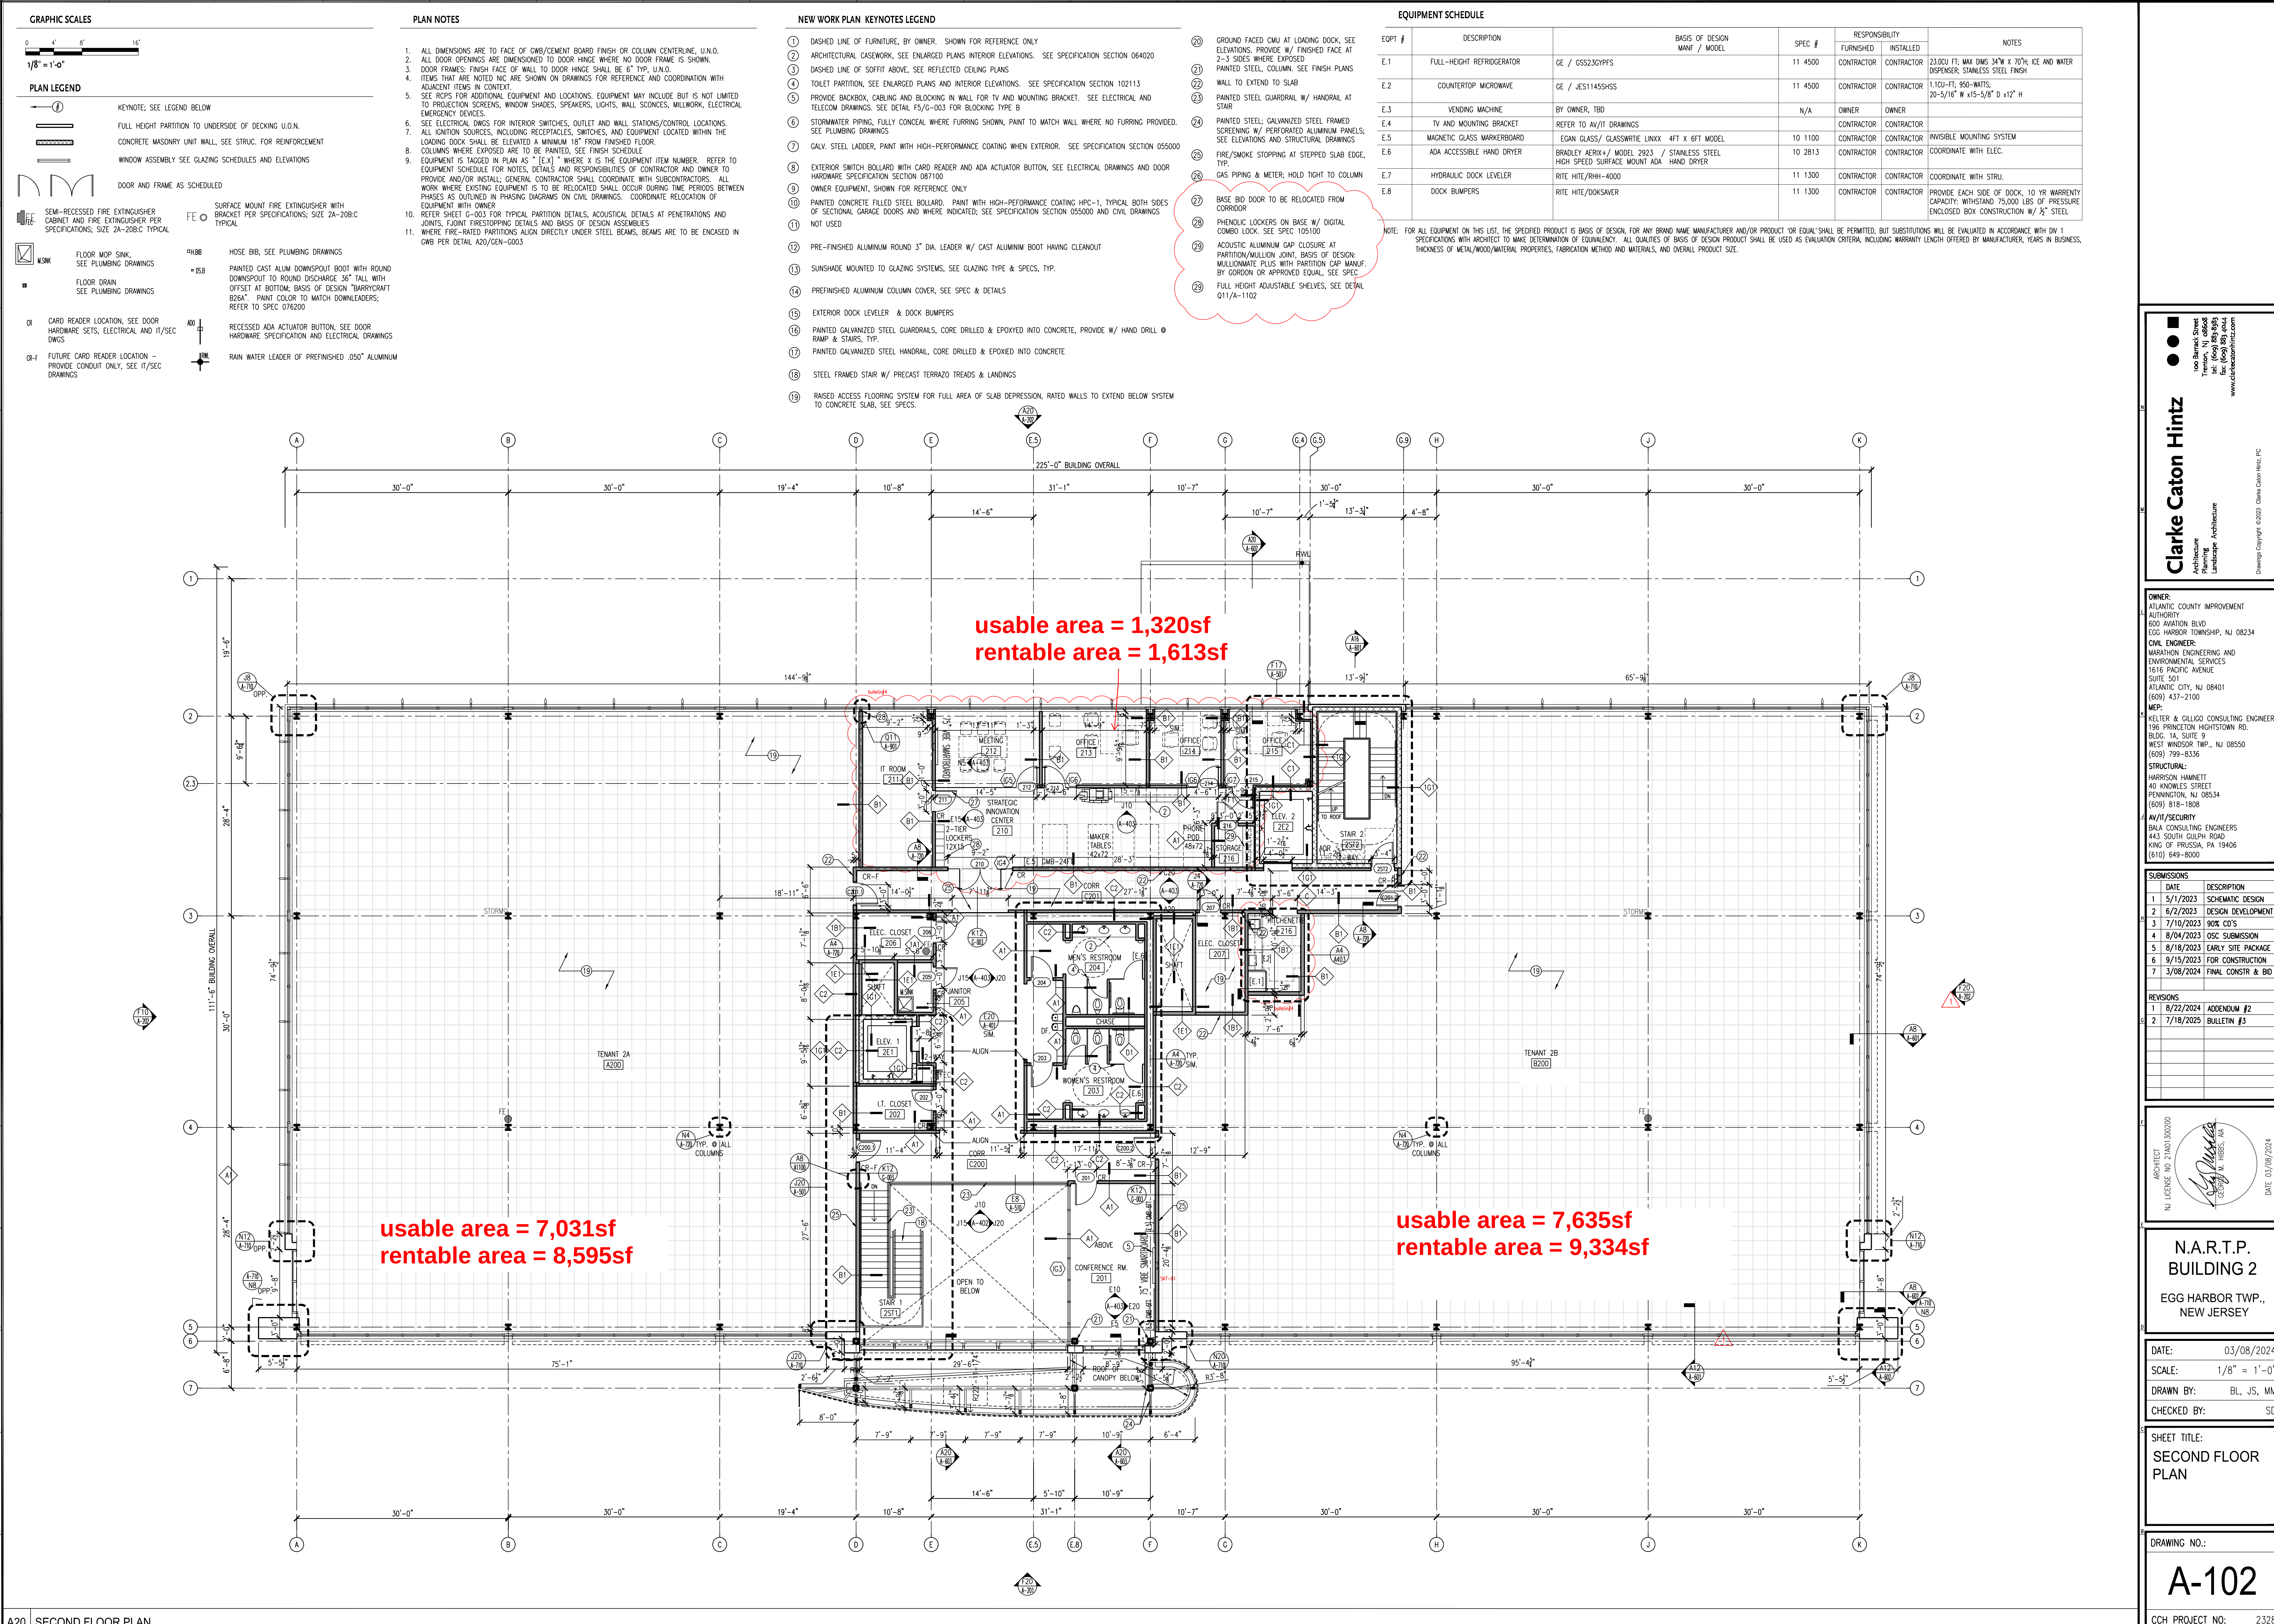

GRAPHIC SCALES

0 4' 8' 16'

1/8" = 1'-0"

PLAN LEGEND

KEYNOTE: SEE LEGEND BELOW

FULL HEIGHT PARTITION TO UNDERSIDE OF DECKING U.O.N.

CONCRETE MASONRY UNIT WALL, SEE STRUC. FOR REINFORCEMENT

WINDOW ASSEMBLY SEE GLAZING SCHEDULES AND ELEVATIONS

DOOR AND FRAME AS SCHEDULED

SEMI-RECESSED FIRE EXTINGUISHER CABINET AND FIRE EXTINGUISHER PER SPECIFICATIONS, SIZE 2A-20B-C TYPICAL

FLOOR MOP SINK, SEE PLUMBING DRAWINGS

FLOOR DRAIN, SEE PLUMBING DRAWINGS

CARD READER LOCATION, SEE DOOR HARDWARE SETS, ELECTRICAL AND IT/SEC DWGS

FUTURE CARD READER LOCATION - PROVIDE CONDUIT ONLY, SEE IT/SEC DRAWINGS

SURFACE MOUNT FIRE EXTINGUISHER WITH BRACKET PER SPECIFICATIONS, SIZE 2A-20B-C TYPICAL

HOSE BIB, SEE PLUMBING DRAWINGS

PAINTED CAST ALUM DOWNSPOUT BOOT WITH ROUND DOWNSPOUT TO ROUND DISCHARGE 36" TALL WITH OFFSET AT BOTTOM, BASIS OF DESIGN "BARRICRAFT B264" - PAINT COLOR TO MATCH DOWNLEADS, REFER TO SPEC 076200

RECESSED ADA ACTUATOR BUTTON, SEE DOOR HARDWARE SPECIFICATION AND ELECTRICAL DRAWINGS

RAIN WATER LEADER OF PREFINISHED .050" ALUMINUM

NEW WORK PLAN KEYNOTES LEGEND

1 DASHED LINE OF FURNITURE, BY OWNER, SHOWN FOR REFERENCE ONLY

2 ARCHITECTURAL CASEWORK, SEE ENLARGED PLANS INTERIOR ELEVATIONS. SEE SPECIFICATION SECTION 064020

3 DASHED LINE OF SOFFIT ABOVE, SEE REFLECTED CEILING PLANS

4 TOILET PARTITION, SEE ENLARGED PLANS AND INTERIOR ELEVATIONS. SEE SPECIFICATION SECTION 102113

5 PROVIDE BACKBOX, CABLEING AND BLOCKING IN WALL FOR TV AND MOUNTING BRACKET. SEE ELECTRICAL AND TELECOM DRAWINGS. SEE DETAIL F5/G-003 FOR BLOCKING TYPE B

6 STORMWATER PIPING, FULLY CONCEAL WHERE FURRING SHOWN, PAINT TO MATCH WALL WHERE NO FURRING PROVIDED. SEE PLUMBING DRAWINGS

7 GALV. STEEL LADDER, PAINT WITH HIGH-PERFORMANCE COATING WHEN EXTERIOR. SEE SPECIFICATION SECTION 055000

8 EXTERIOR SWITCH BOLLARD WITH CARD READER AND ADA ACTUATOR BUTTON, SEE ELECTRICAL DRAWINGS AND DOOR HARDWARE SPECIFICATION SECTION 087100

9 OWNER EQUIPMENT, SHOWN FOR REFERENCE ONLY

10 PAINTED CONCRETE FILLED STEEL BOLLARD. PAINT WITH HIGH-PERFORMANCE COATING HPC-1, TYPICAL BOTH SIDES OF SECTIONAL GARAGE DOORS AND WHERE INDICATED; SEE SPECIFICATION SECTION 055000 AND CIVIL DRAWINGS NOT USED

11 PRE-FINISHED ALUMINUM ROUND 3" DIA. LEADER W/ CAST ALUMINUM BOOT HAVING CLEANOUT

12 SUNSHADE MOUNTED TO GLAZING SYSTEMS, SEE GLAZING TYPE & SPECS, TYP.

13 PREFINISHED ALUMINUM COLUMN COVER, SEE SPEC & DETAILS

14 EXTERIOR DOCK LEVELER & DOCK BUMPERS

15 PAINTED GALVANIZED STEEL GUARDRAILS, CORE DRILLED & EPOXYED INTO CONCRETE, PROVIDE W/ HAND DRILL Ø RAMP & STAIRS, TYP.

16 PAINTED GALVANIZED STEEL HANDRAIL, CORE DRILLED & EPOXYED INTO CONCRETE

17 STEEL FRAMED STAIR W/ PRECAST TERRAZZO TREADS & LANDINGS

18 RAISED ACCESS FLOORING SYSTEM FOR FULL AREA OF SLAB DEPRESSION, RATED WALLS TO EXTEND BELOW SYSTEM TO CONCRETE SLAB, SEE SPECS.

19 GROUND FACED CMU AT LOADING DOCK, SEE ELEVATIONS, PROVIDE W/ FINISHED FACE AT 2-3 SIDES WHERE EXPOSED

20 PAINTED STEEL COLUMN, SEE FINISH PLANS

21 WALL TO EXTEND TO SLAB

22 PAINTED STEEL GUARDRAIL W/ HANDRAIL AT STAIR

23 PAINTED STEEL, GALVANIZED STEEL FRAMED SCREENING W/ PERFORATED ALUMINUM PANELS; SEE ELEVATIONS AND STRUCTURAL DRAWINGS

24 FIRE/SMOKE STOPPING AT STEPPED SLAB EDGE, TYP.

25 GAS PIPING & METER, HOLD TIGHT TO COLUMN

26 BASE BID DOOR TO BE RELOCATED FROM CORRIDOR

27 PHENOLIC LOCKERS ON BASE W/ DIGITAL COMBO LOCK. SEE SPEC 105100

28 ACOUSTIC ALUMINUM GAP CLOSURE AT PARTITION/MULLION JOINT, BASIS OF DESIGN: MULLIONMATE PLUS WITH PARTITION CAP MANUF. BY GORDON OR APPROVED EQUAL, SEE SPEC

29 FULL HEIGHT ADJUSTABLE SHELVES, SEE DETAIL Q11/A-1102

EQUIPMENT SCHEDULE

EQUIP #	DESCRIPTION	BASIS OF DESIGN MANF / MODEL	SPEC #	RESPONSIBILITY		NOTES
				FURNISHED	INSTALLED	
E.1	FULL-HEIGHT REFRIGERATOR	GE / GSS230YFES	11 4500	CONTRACTOR	CONTRACTOR	23,000 FT; MAX DIMS 34" W X 70" H; ICE AND WATER DISPENSER, STAINLESS STEEL FINISH
E.2	COUNTERTOP MICROWAVE	GE / JES1145SHSS	11 4500	CONTRACTOR	CONTRACTOR	1,100-FT; 950-WATTS; 20-5/16" W x 15-5/8" D x 12" H
E.3	VENDING MACHINE	BY OWNER, TBD	N/A	OWNER	OWNER	
E.4	TV AND MOUNTING BRACKET	REFER TO AV/IT DRAWINGS		CONTRACTOR	CONTRACTOR	
E.5	MAGNETIC GLASS MARKERBOARD	EGAN GLASS/ GLASSWRITE LINXX 4FT X 6FT MODEL	10 1100	CONTRACTOR	CONTRACTOR	INVISIBLE MOUNTING SYSTEM
E.6	ADA ACCESSIBLE HAND DRYER	BRADLEY AERX+/Y MODEL 2923 / STAINLESS STEEL HIGH SPEED SURFACE MOUNT ADA HAND DRYER	10 2813	CONTRACTOR	CONTRACTOR	COORDINATE WITH ELEC.
E.7	HYDRAULIC DOCK LEVELER	RITE HITE/RHH-4000	11 1300	CONTRACTOR	CONTRACTOR	COORDINATE WITH STRU.
E.8	DOCK BUMPERS	RITE HITE/DOCKSAVER	11 1300	CONTRACTOR	CONTRACTOR	PROVIDE EACH SIDE OF DOCK, 10 YR WARRANTY CAPACITY: WITHSTAND 75,000 LBS OF PRESSURE ENCLOSED BOX CONSTRUCTION W/ 1/2" STEEL

NOTE: FOR ALL EQUIPMENT ON THIS LIST, THE SPECIFIED PRODUCT IS BASIS OF DESIGN, FOR ANY BRAND NAME MANUFACTURER AND/OR PRODUCT OR EQUAL SHALL BE PERMITTED, BUT SUBSTITUTIONS WILL BE EVALUATED IN ACCORDANCE WITH DIV 1 SPECIFICATIONS WITH ARCHITECT TO MAKE DETERMINATION OF EQUIVALENCY. ALL QUALITIES OF BASIS OF DESIGN PRODUCT SHALL BE USED AS EVALUATION CRITERIA, INCLUDING WARRANTY LENGTH OFFERED BY MANUFACTURER, YEARS IN BUSINESS, THICKNESS OF METAL/WOOD/MATERIAL PROPERTIES, FABRICATION METHOD AND MATERIALS, AND OVERALL PRODUCT SIZE.

Clarke Caton Hintz

Architect
Planning
Landscape Architecture

600 AVATION BLVD
EGG HARBOR TOWNSHIP, NJ 08234
Tel: (609) 589-9585
Fax: (609) 589-9586
www.clarkecatonhintz.com

©2023 Clarke Caton Hintz, PC

OWNER:
ATLANTIC COUNTY IMPROVEMENT AUTHORITY
600 AVATION BLVD
EGG HARBOR TOWNSHIP, NJ 08234

CIVIL ENGINEER:
MARATHON ENGINEERING AND ENVIRONMENTAL SERVICES
1516 PACIFIC AVENUE
SUITE 501
ATLANTIC CITY, NJ 08401
(609) 437-2100

M.E.P.:
KELTER & GILGUS CONSULTING ENGINEERS
196 PRINCETON HIGHTSTOWN RD.
BLDG. 1A, SUITE 9
WEST WINDSOR TWP., NJ 08550
(609) 799-8336

STRUCTURAL:
HARRISON HAMNETT
40 KNOWLES STREET
PENNINGTON, NJ 08534
(609) 818-1808

AV/IT/SECURITY:
BALA CONSULTING ENGINEERS
443 SOUTH CULPH ROAD
KING OF PRUSSIA, PA 19406
(610) 649-8000

SUBMISSIONS	DATE	DESCRIPTION
1	5/1/2023	SCHEMATIC DESIGN
2	6/2/2023	DESIGN DEVELOPMENT
3	7/10/2023	90% CD'S
4	8/04/2023	OSC SUBMISSION
5	8/18/2023	EARLY SITE PACKAGE
6	9/15/2023	FOR CONSTRUCTION
7	3/08/2024	FINAL CONSTR & BID

REVISIONS	DATE	ADDITION #2
1	8/22/2024	ADDITION #2
2	7/18/2025	BULLETIN #3

ARCHITECT
NU LICENSE NO. 248032020

[Signature]
M. HERRICK, AIA

DATE: 03/08/2024

N.A.R.T.P.
BUILDING 2
EGG HARBOR TWP.,
NEW JERSEY

DATE: 03/08/2024
SCALE: 1/8" = 1'-0"
DRAWN BY: BL, JS, MM
CHECKED BY: SD

SHEET TITLE:
SECOND FLOOR PLAN

DRAWING NO.:
A-102
CCH PROJECT NO: 2328