

S. 40° 50' E. 254.02

UNION COUNTY, N. J.

June 30, 1944 SCALE 1 in = 30 ft.

*This survey is certified to the Prudential Insurance Co of America*

*Fa Oynlong Inc*  
*Edward Lewis*

F. A. DUNHAM INC

PROFESSIONAL ENGRS & LAND SURVEYORS  
109 PARK AVE., PLAINFIELD, N.J.

AREA  $4\frac{08}{100}$  ACRES


PLAINFIELD


AVE

STELLE

AVE


Job N° 22488  
Notes BK 98 p112/13

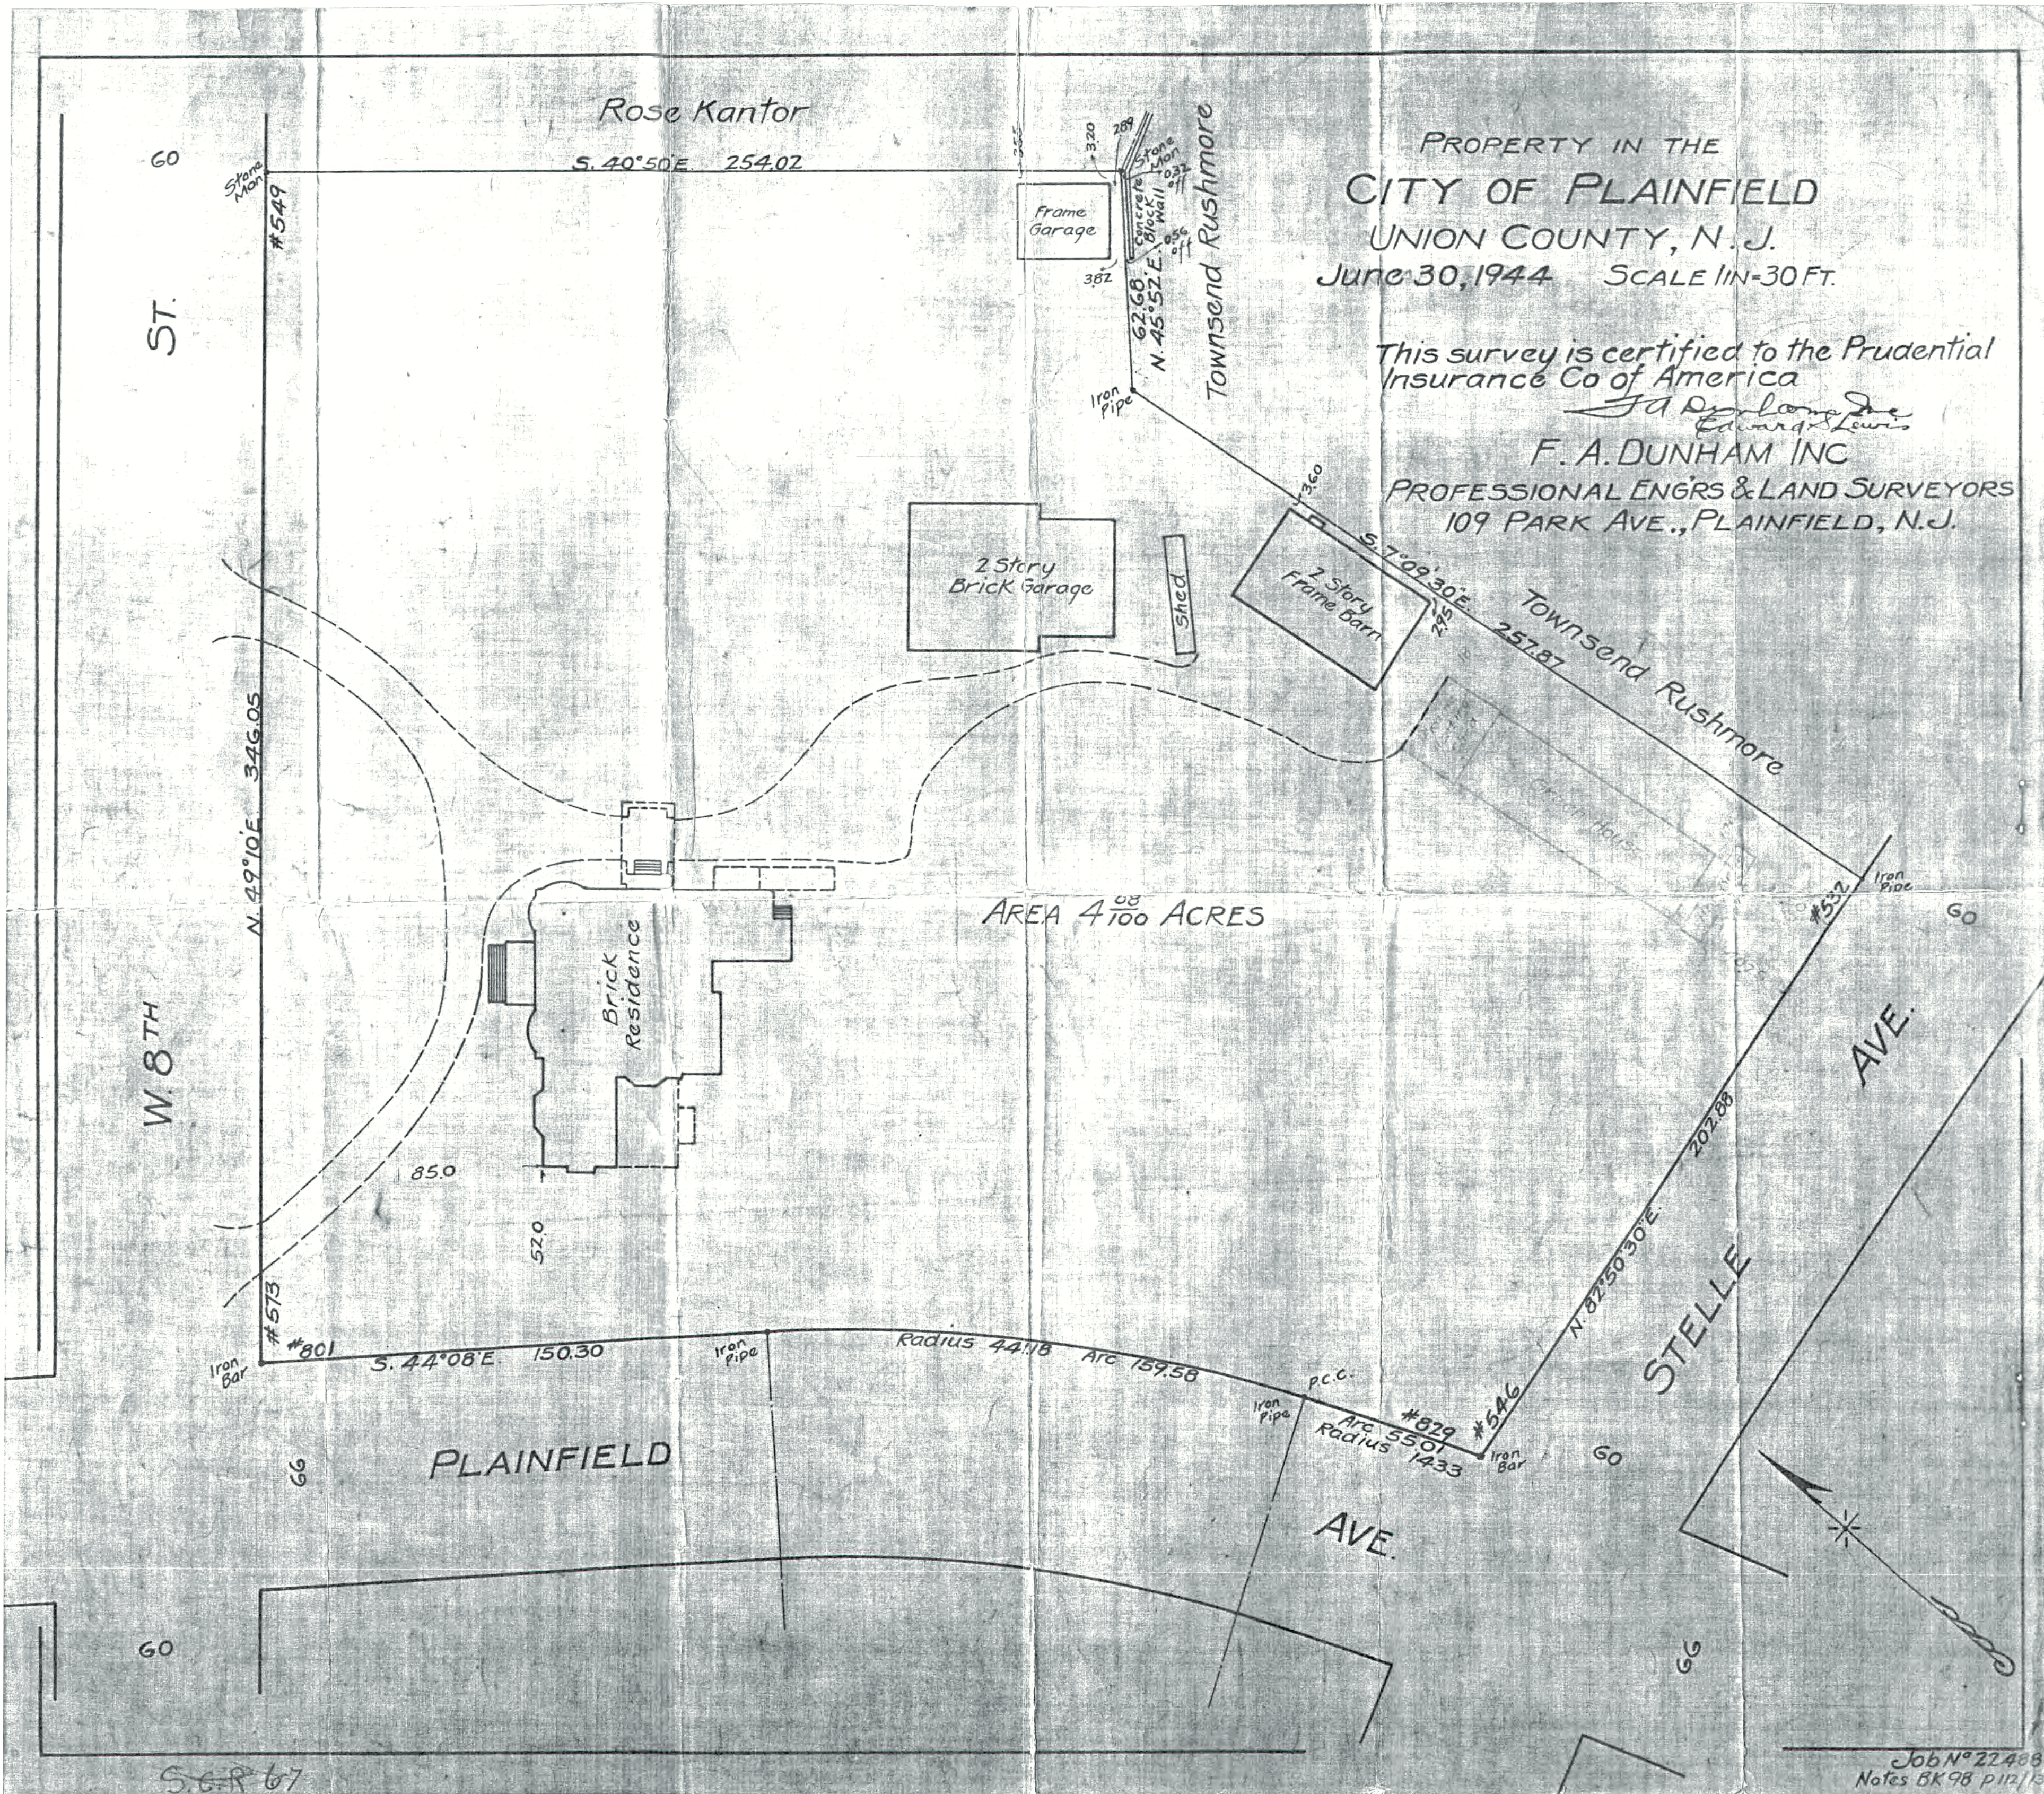


 


STABLE, FOR PERCY H. STEWART, ESQ.,  
AT PLAINFIELD, N. J.


Drawing ② Number  
Made July 1, 1902  
By C. H. Krieppler  
Traced by " "

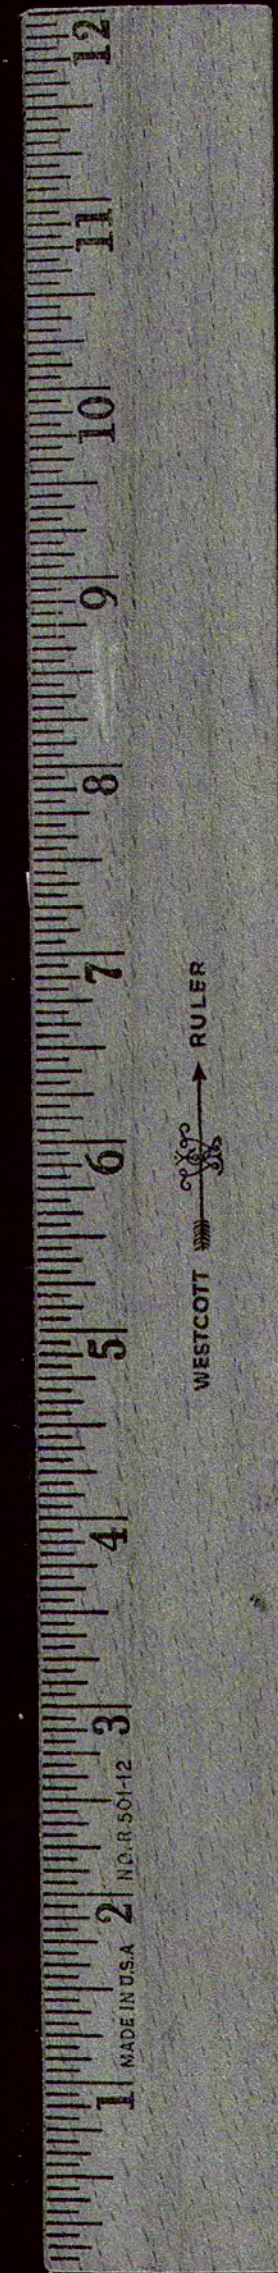

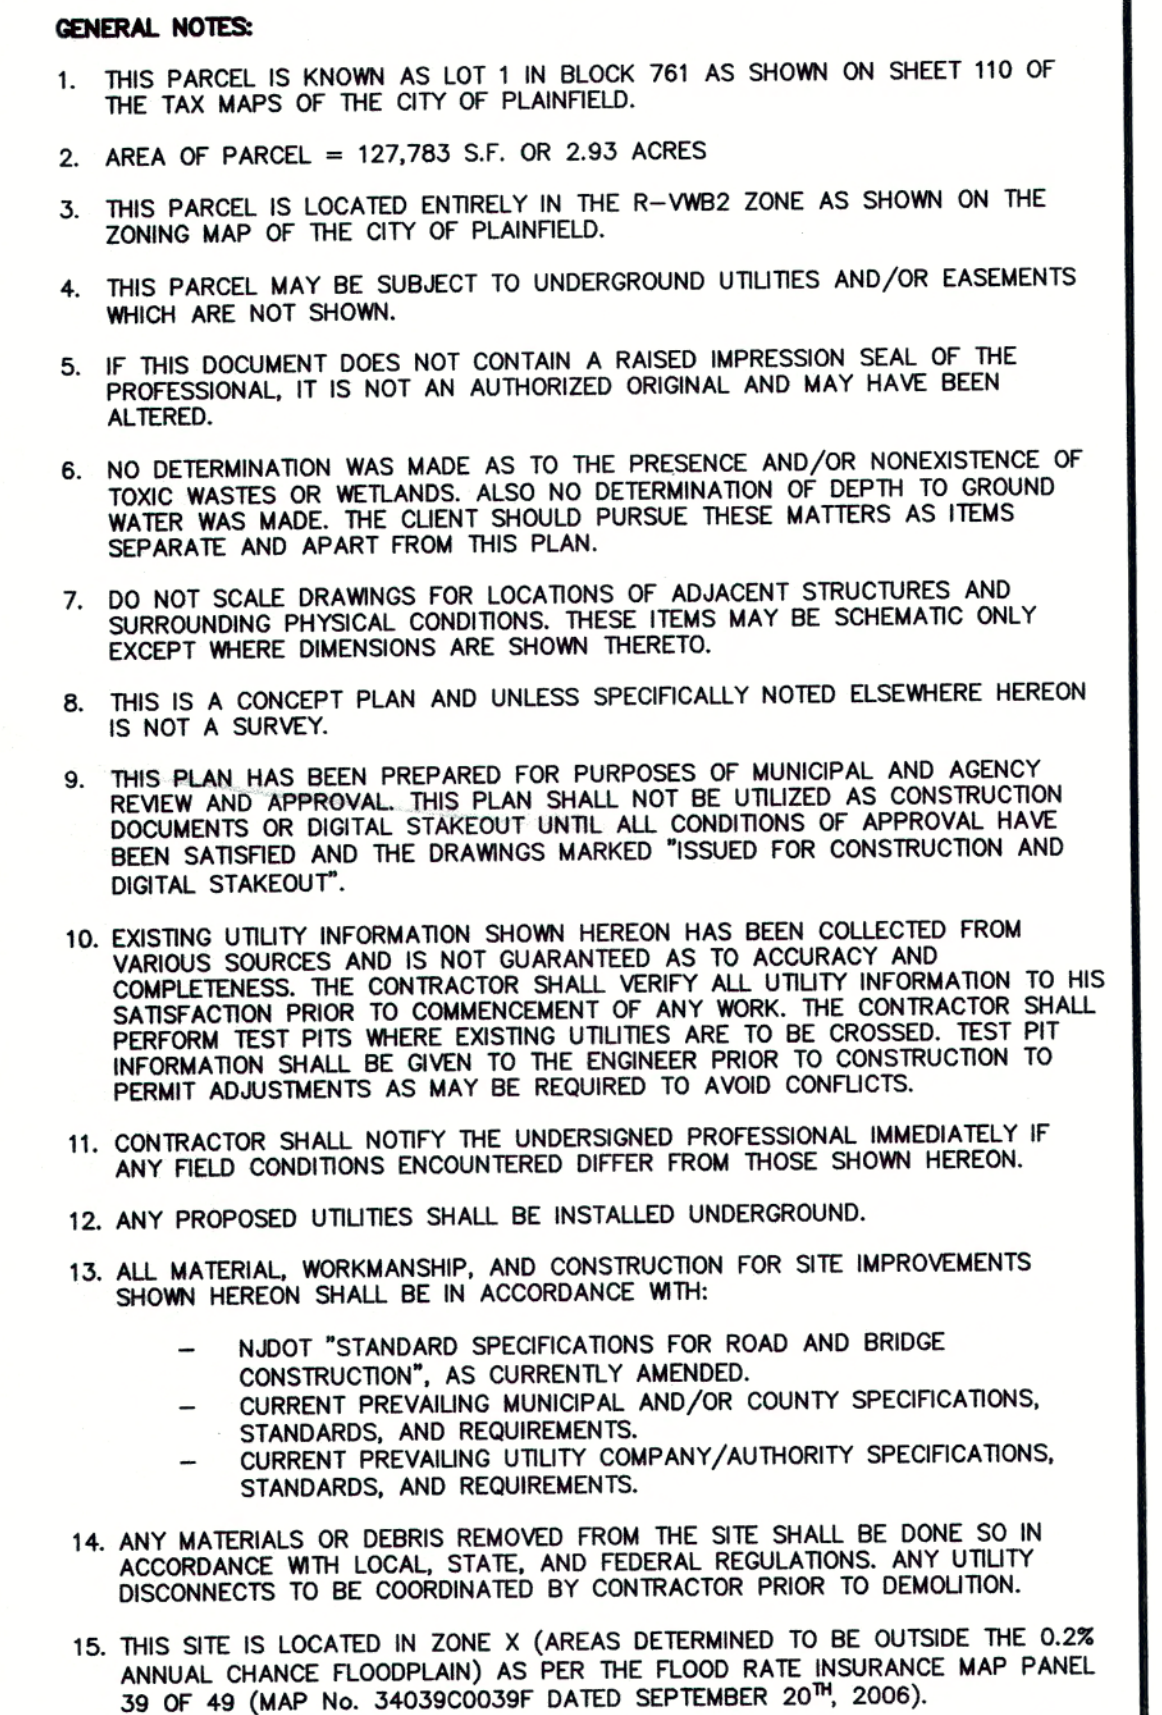

\* - DENOTES EXISTING VIOLATION  
(v) - DENOTES VARIANCE REQUIRED

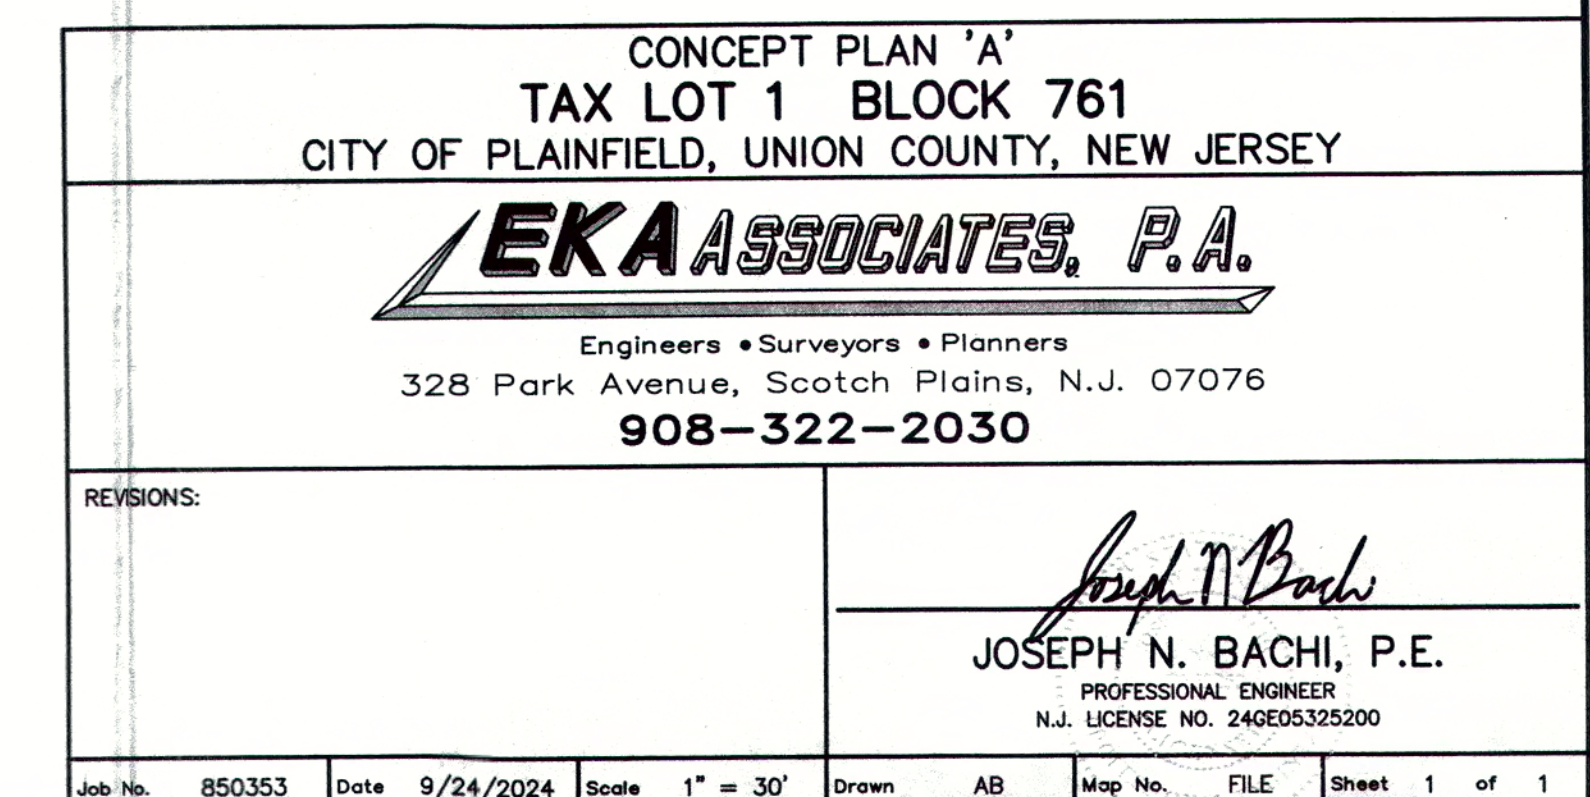

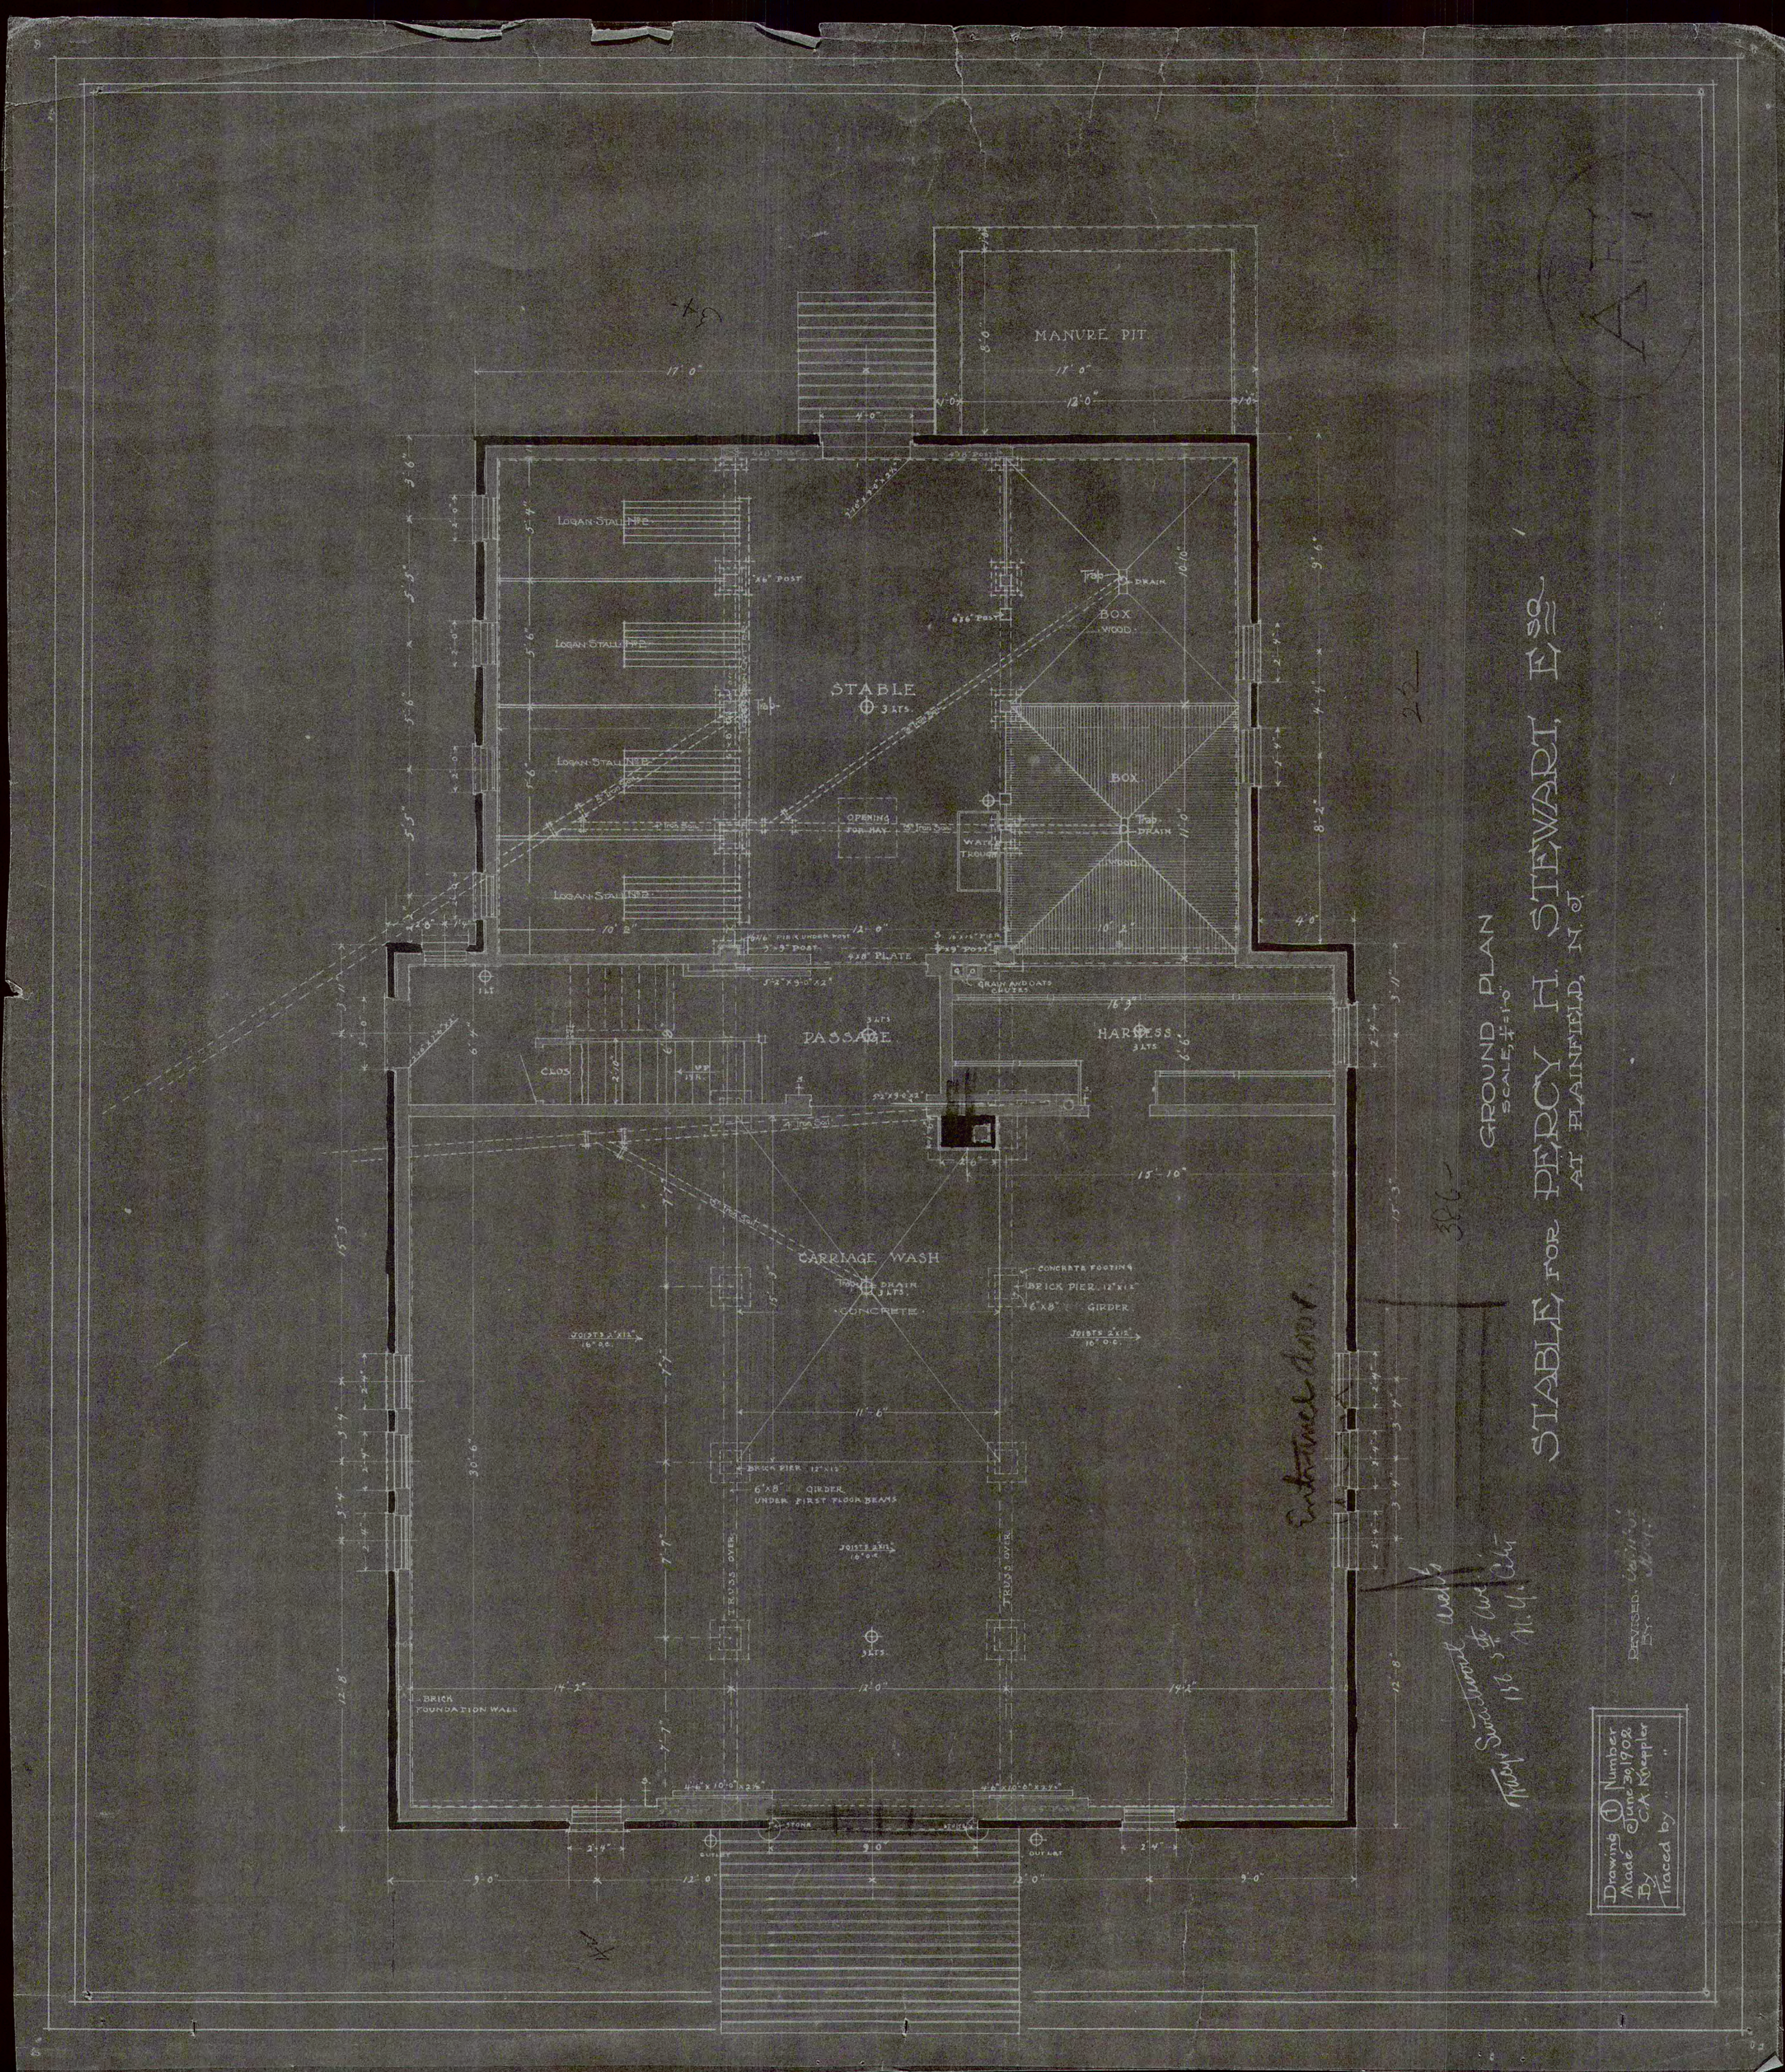


GROUND PLAN  
SCALE 1/4" = 1'-0"  
STABLE FOR PERCY H. STEWART, ESQ.  
AT PLAINFIELD, N. J.

*Entrance door*

*Wm. S. Swannell  
156 3/4 Ave  
N. Y. C.*

Drawing Number  
June 29, 1902  
Made by C. A. Kueppler  
Traced by

00000

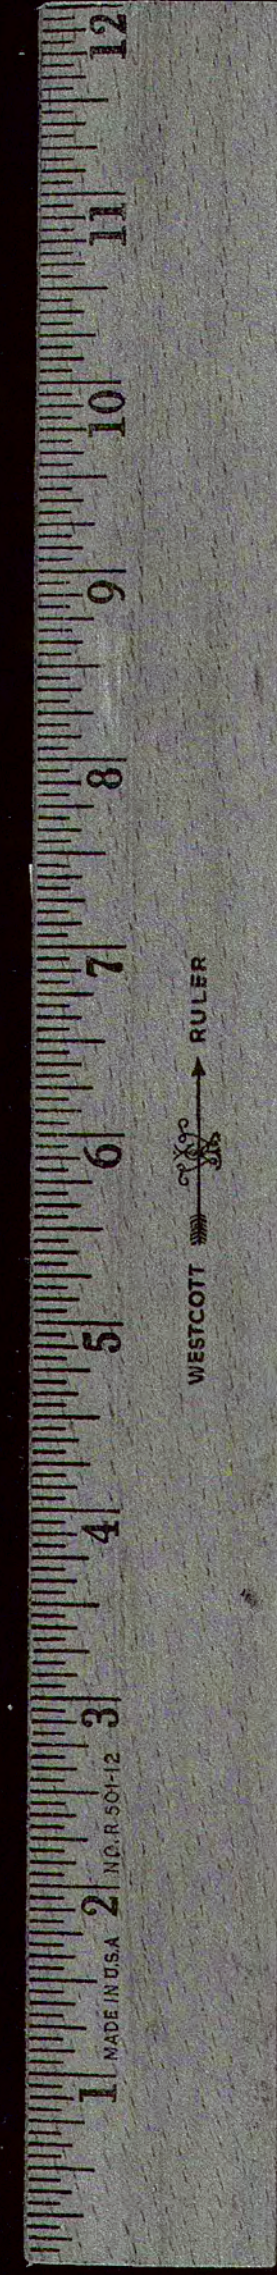


1 2 3 4 5 6 7 8 9 10 11 12

ALTERATIONS TO RESIDENCE OF  
MR. RICHARD SPURWAY  
56 WEST 82<sup>ND</sup> ST PLANNING NO.

FIRST FLOOR PLAN  
SCALE 1/4" = 1' 0"  
DATE MAY 14 1915

THOMAS D. WATSON  
ARCHT. & ENGRS.  
110 BROADWAY N.Y.C.

2

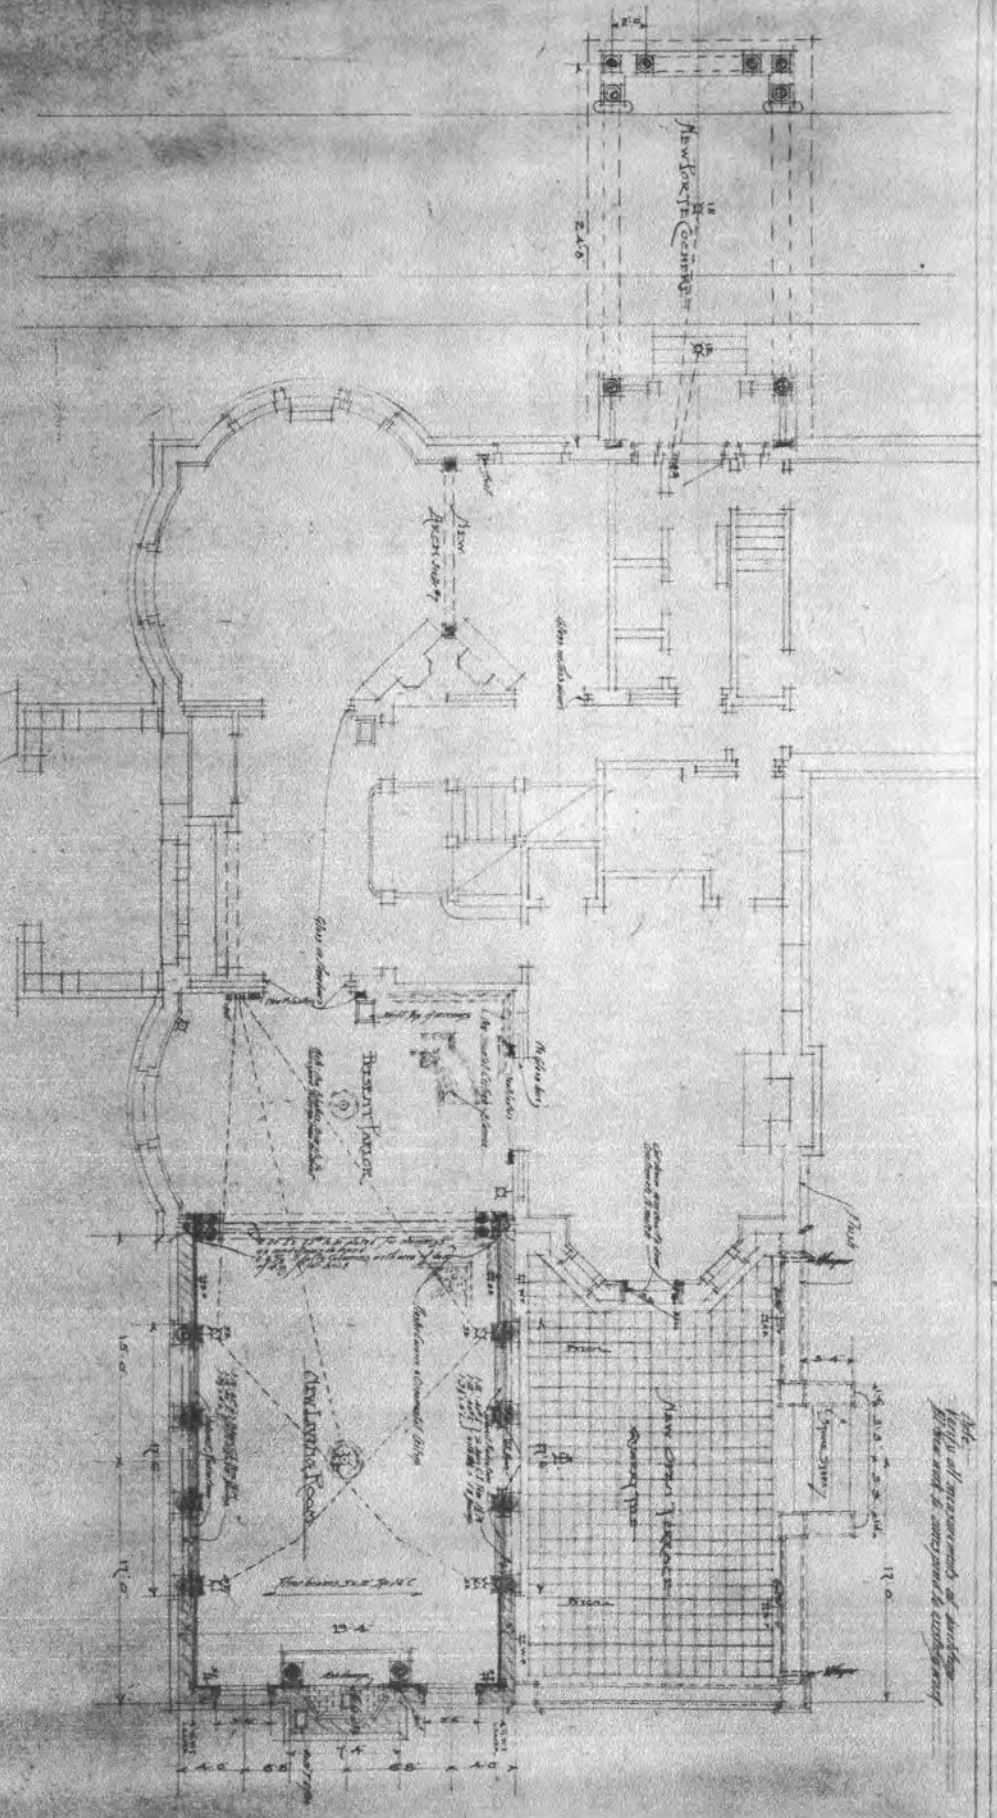

Note: All measurements are given in feet and inches. No work is to be done until approved by the architect.

0106

| BUILDING DEPARTMENT |      |                    |                                                           |           |                       |            |          |         |  |
|---------------------|------|--------------------|-----------------------------------------------------------|-----------|-----------------------|------------|----------|---------|--|
| 543-73 W 8TH ST     |      | 3SB2SF1.5SF4G10    |                                                           | RECORD    |                       | Block 7721 |          | Lot 1   |  |
| Block 379           |      | LOT 1              |                                                           | 4C.       |                       | HISTORIC   |          |         |  |
| Mo.                 | DATE | OWNER              | CONSTRUCTION                                              | COST      | BUILDER               | PERMIT NO. | PLAN NO. |         |  |
|                     | Da.  |                    |                                                           |           |                       |            |          |         |  |
| 11                  | 14   | 02 Eleanor Stewart | Fr. Barn                                                  | \$3000.   | John Abbott           | 1267       | 1267     |         |  |
| 7                   | 25   | 04 Percy Stewart   | Garage & Laundry                                          | \$2500.   | Abbott & Son          | 1649       | 1649     |         |  |
| 6                   | 13   | 13 Percy Stewart   | Brick Exten.                                              | \$12000.  |                       | 4764       | 4764     |         |  |
| 7                   | 15   | 13 Percy Stewart   | Brick Exten.                                              | \$8000    |                       | 4784       | 4784     |         |  |
| 8                   | 15   | 13 Percy Stewart   | Fr. & Br. Extension                                       | \$3000    | Michael Rimmer        | 4816       | 4816     |         |  |
| 5                   | 16   | 42 Harry Taub      | Fr. Altera.                                               | \$4000    | Owner                 | 24353      | 24353    |         |  |
| 4                   | 16   | 43 "               | convert 1-fam. res. to an 8                               |           | -fam. apartment house |            |          |         |  |
|                     |      |                    | Fr. Altera. \$200.00                                      |           | Owner                 | 24565      |          |         |  |
|                     |      |                    | convert house to 9 families                               |           |                       |            |          |         |  |
|                     |      |                    | convert 2 garages to accomodate 11 cars - See Resolutions |           |                       |            |          |         |  |
|                     |      |                    | Board of Adjustment dated 11/7/42 and 1/13/43             |           |                       |            |          |         |  |
| 11                  | 15   | 85                 | 14, 5th & 1st                                             | \$11,800. | Edgema & Vetter       |            |          | 6/16/62 |  |

# BUILDING DEPARTMENT PERMIT RECORD

Block, \_\_\_\_\_  
Lot \_\_\_\_\_

Street and No. 543 West Eighth Street

| DATE |     | OWNER         | CONSTRUCTION    | COST       | BUILDER         | PERMIT NO. | PLAN NO.       |
|------|-----|---------------|-----------------|------------|-----------------|------------|----------------|
| Mo.  | Da. |               |                 |            |                 |            |                |
| 10   | 24  | B. A. Wood    | Fr. Auto Stable | \$150.00   | Chas. M. Wilson | 1514       | 1514           |
| 7    | 20  | Benjamin Wood | Frame Extension | \$4,000.00 |                 | 3377       | Plan in Permit |
|      |     |               | DEMOLISHED      |            |                 |            |                |

# BUILDING DEPARTMENT PERMIT RECORD

Block \_\_\_\_\_

Lot \_\_\_\_\_

Street and No. 543 West Eighth Street

| DATE |     | OWNER         | CONSTRUCTION    | COST       | BUILDER         | PERMIT NO. | PLAN NO.       |
|------|-----|---------------|-----------------|------------|-----------------|------------|----------------|
| Mo.  | Da. |               |                 |            |                 |            |                |
| 10   | 24  | B. A. Wood    | Fr. Auto Stable | \$150.00   | Chas. M. Wilson | 1514       | 1514           |
| 7    | 20  | Benjamin Wood | Frame Extension | \$4,000.00 |                 | 3377       | Plan in Permit |
|      |     |               | DEMOLISHED      |            |                 |            |                |

NEW: 761 /

PERMIT RECORD 543-73 WEST 8TH STREET 3SB2SF1.5SF4G10 OCCUPANCY

STREET AND NO. BLOCK 379 LOT 1 4C

[illegible]