


SUITE 460: 1,155 NRA

SUITE 470: 1,316 NRA

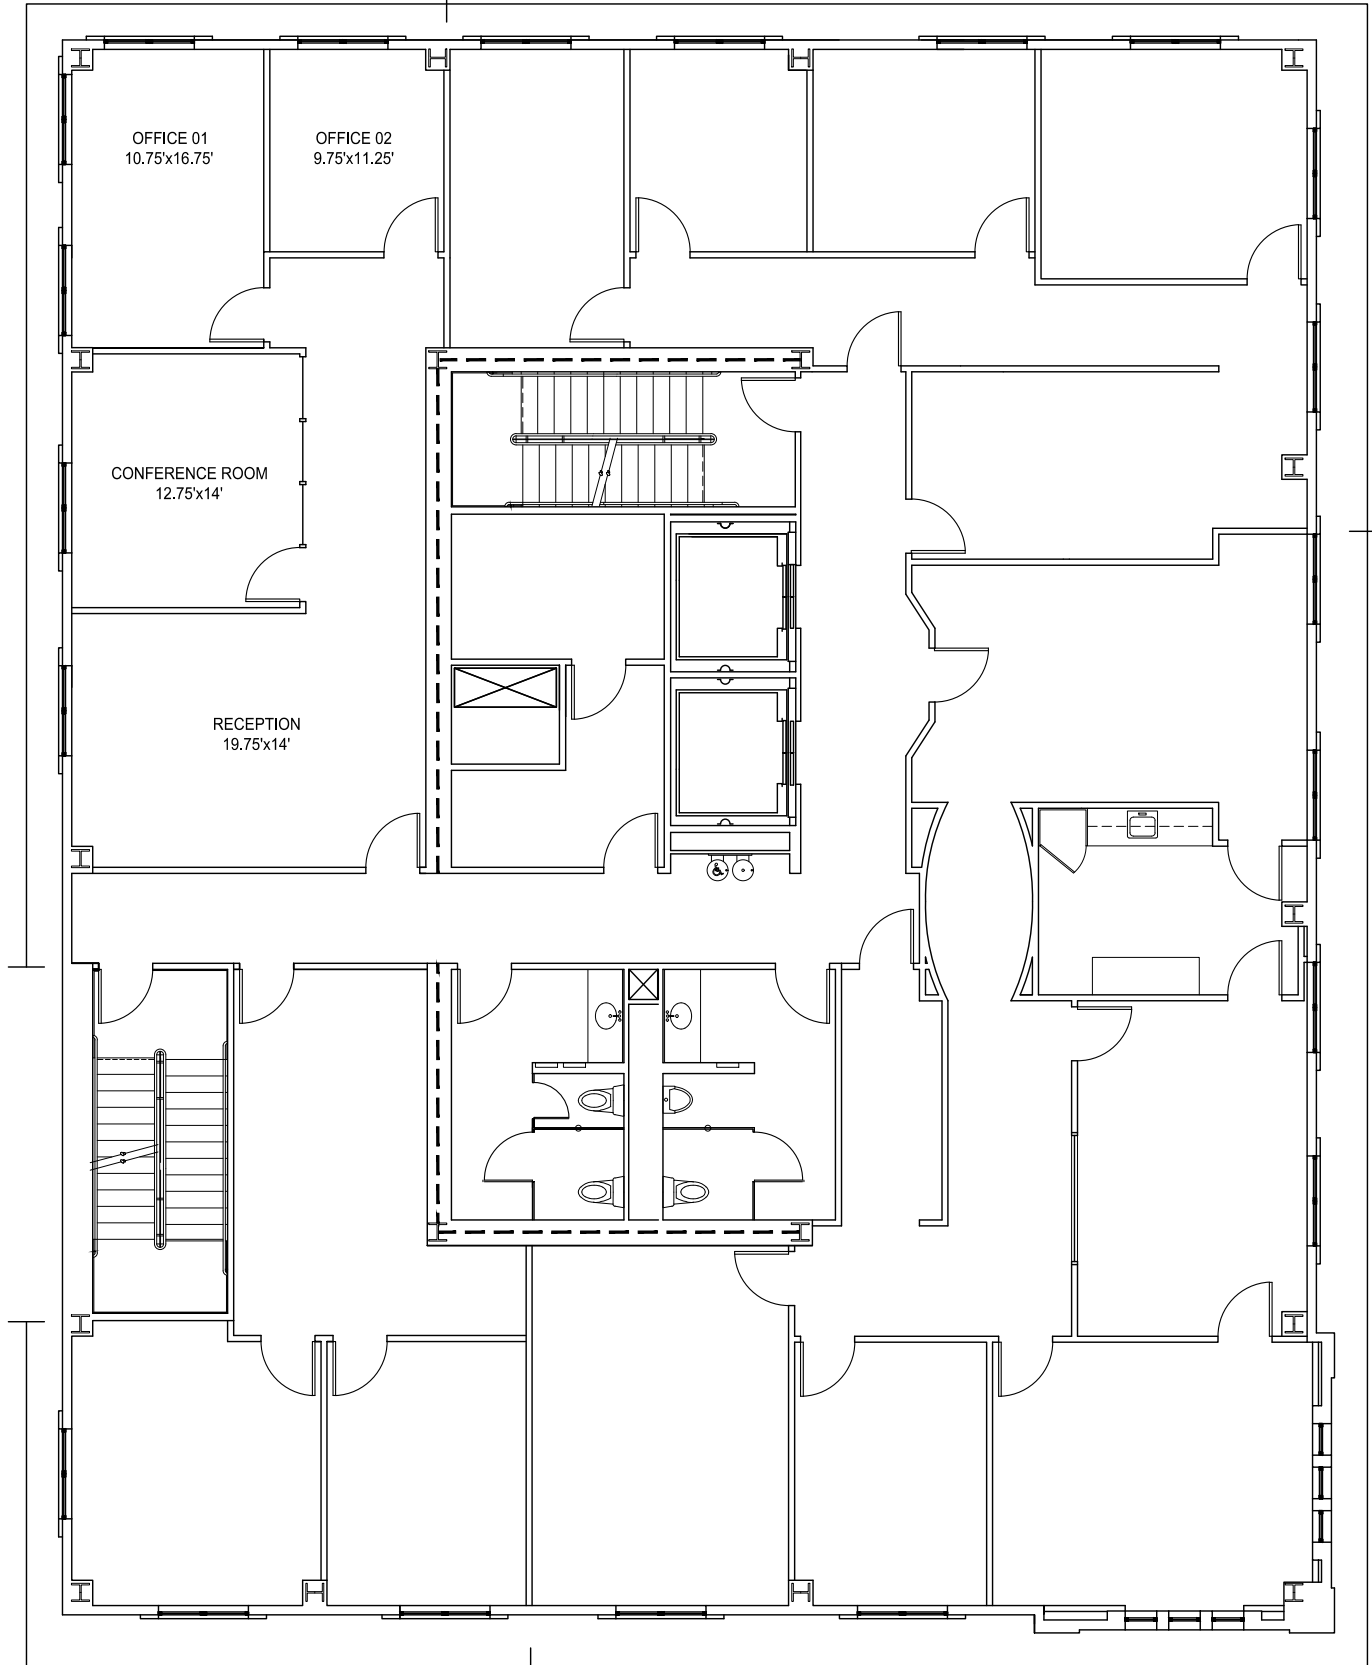

SUITE 450: 815 NRA

SUITE 400: 2,194 NRA

THE CAMPANILE
4119 MONTROSE

EXISTING FLOOR PLAN



LEVEL
4



Philip Ewald Architecture Incorporated
 Architecture Interior Design Planning
 4200 Montrose Boulevard Suite 420 Houston, Texas 77006 713.522.1877
 www.philipewald.com

07/10/2023

SCALE: 3/32" = 1'-0"

PROJECT #23096

NOT FOR REGULATORY APPROVAL, PERMITTING OR CONSTRUCTION



A Project of:
HANSEN PARTNERS