




SHORELINE PLAZA

AERIAL VIEW
9/18/2024

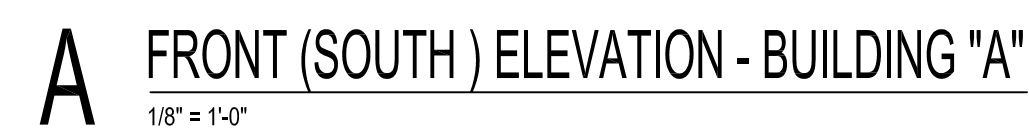

NTS 12" DIA. BOWL, DARK SKY COMPLIANT, LED, COLOR: TBD



Mounting Style: **16" Gooseneck**




No.	Issue	Date


FIRST FLOOR
PLAN
AND ELEVATIONS
BUILDING A

2022 CYHS DRAWING SET	Project No. 21152	A1.1
	Drawn By: EWW	
	Date: 6- 2-2022	

A1.1

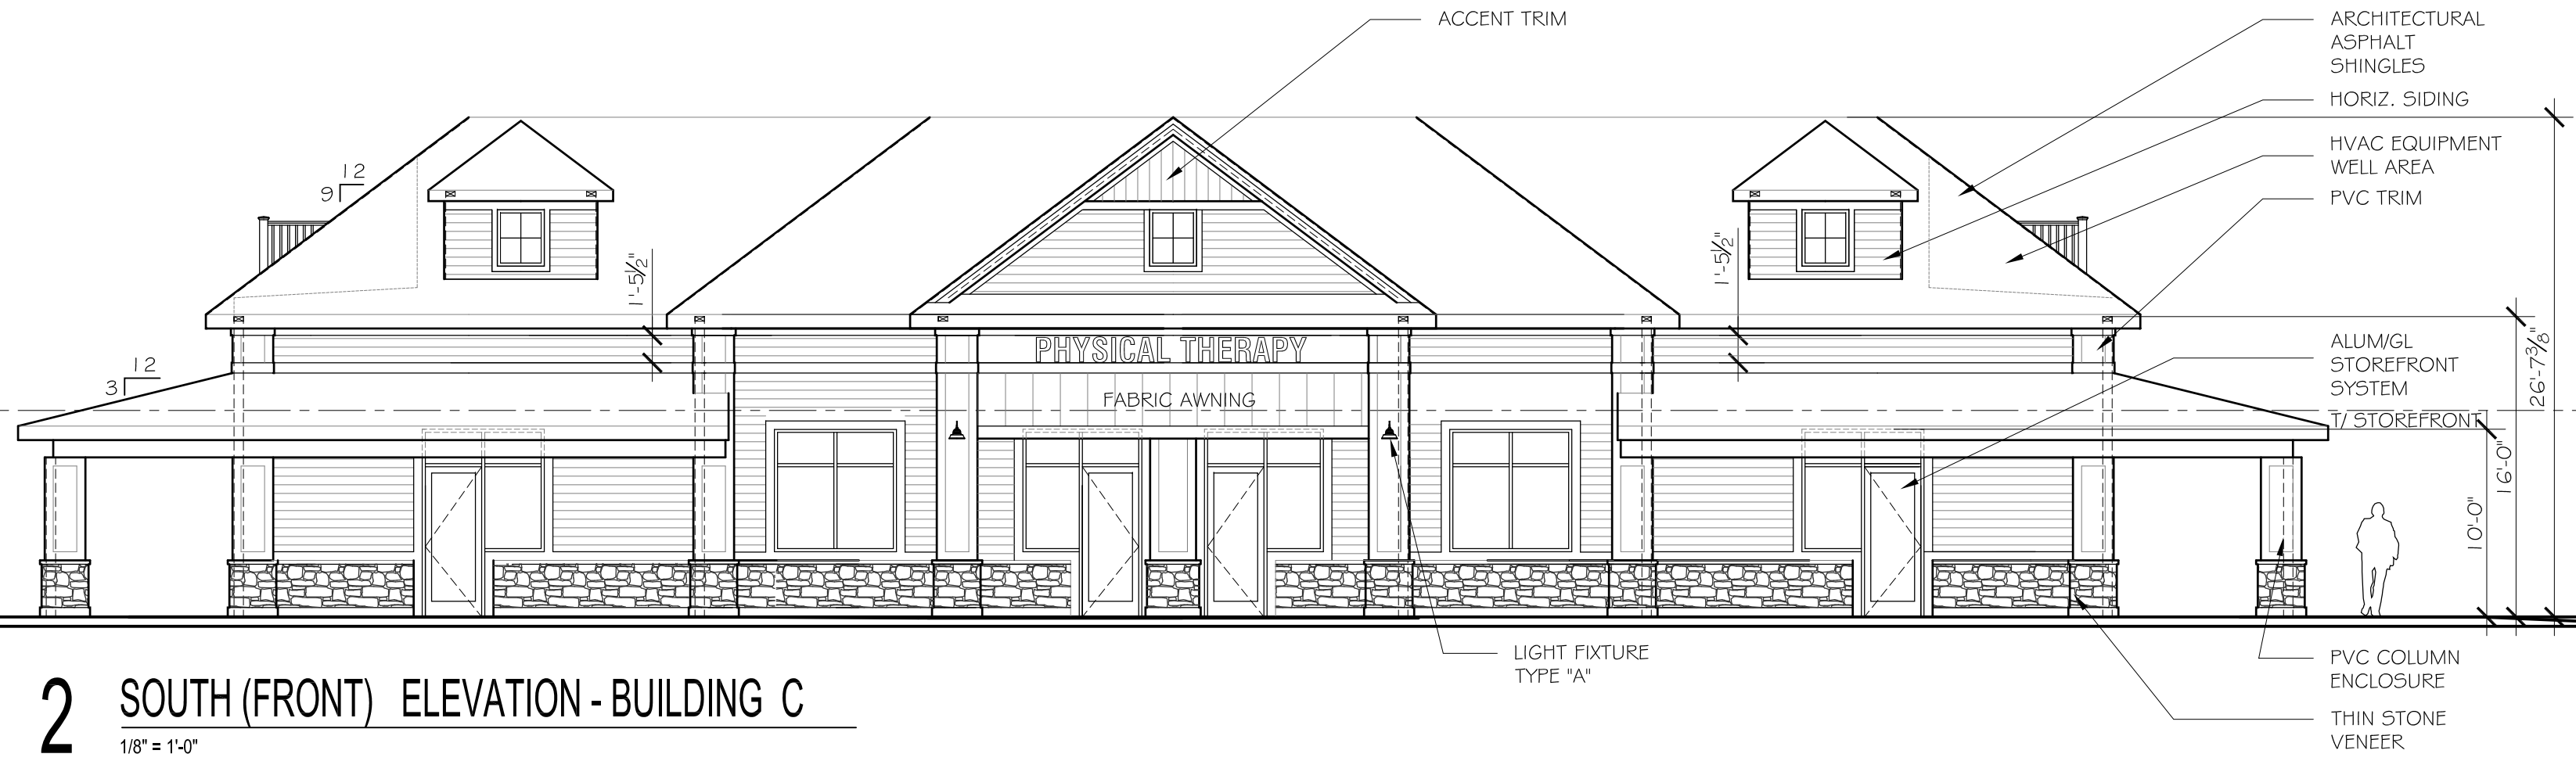


2 SOUTH (FRONT) ELEVATION - BUILDING C
1/8" = 1'-0"

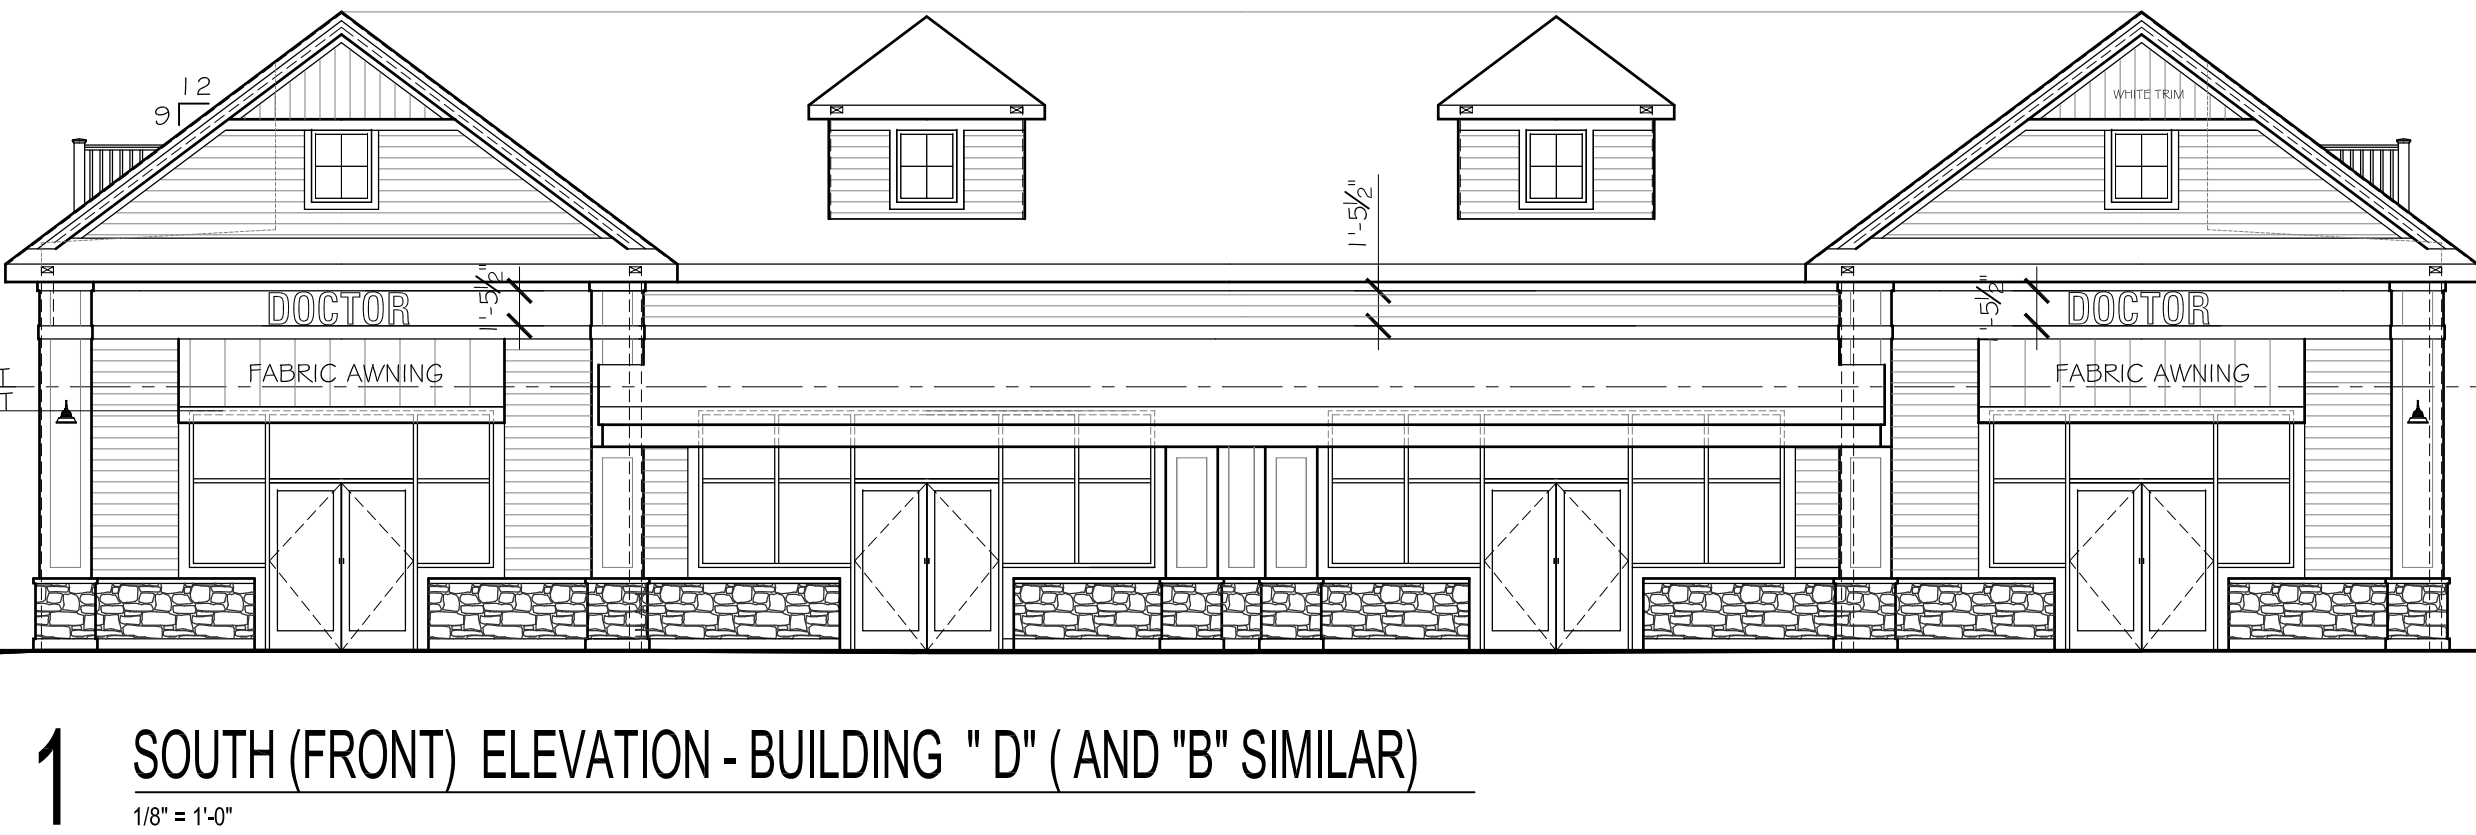


1 SOUTH (FRONT) ELEVATION - BUILDING "D" (AND "B" SIMILAR)
1/8" = 1'-0"



5 NORTH ELEVATION - BUILDING "D" (AND "B" SIMILAR)
1/8" = 1'-0"

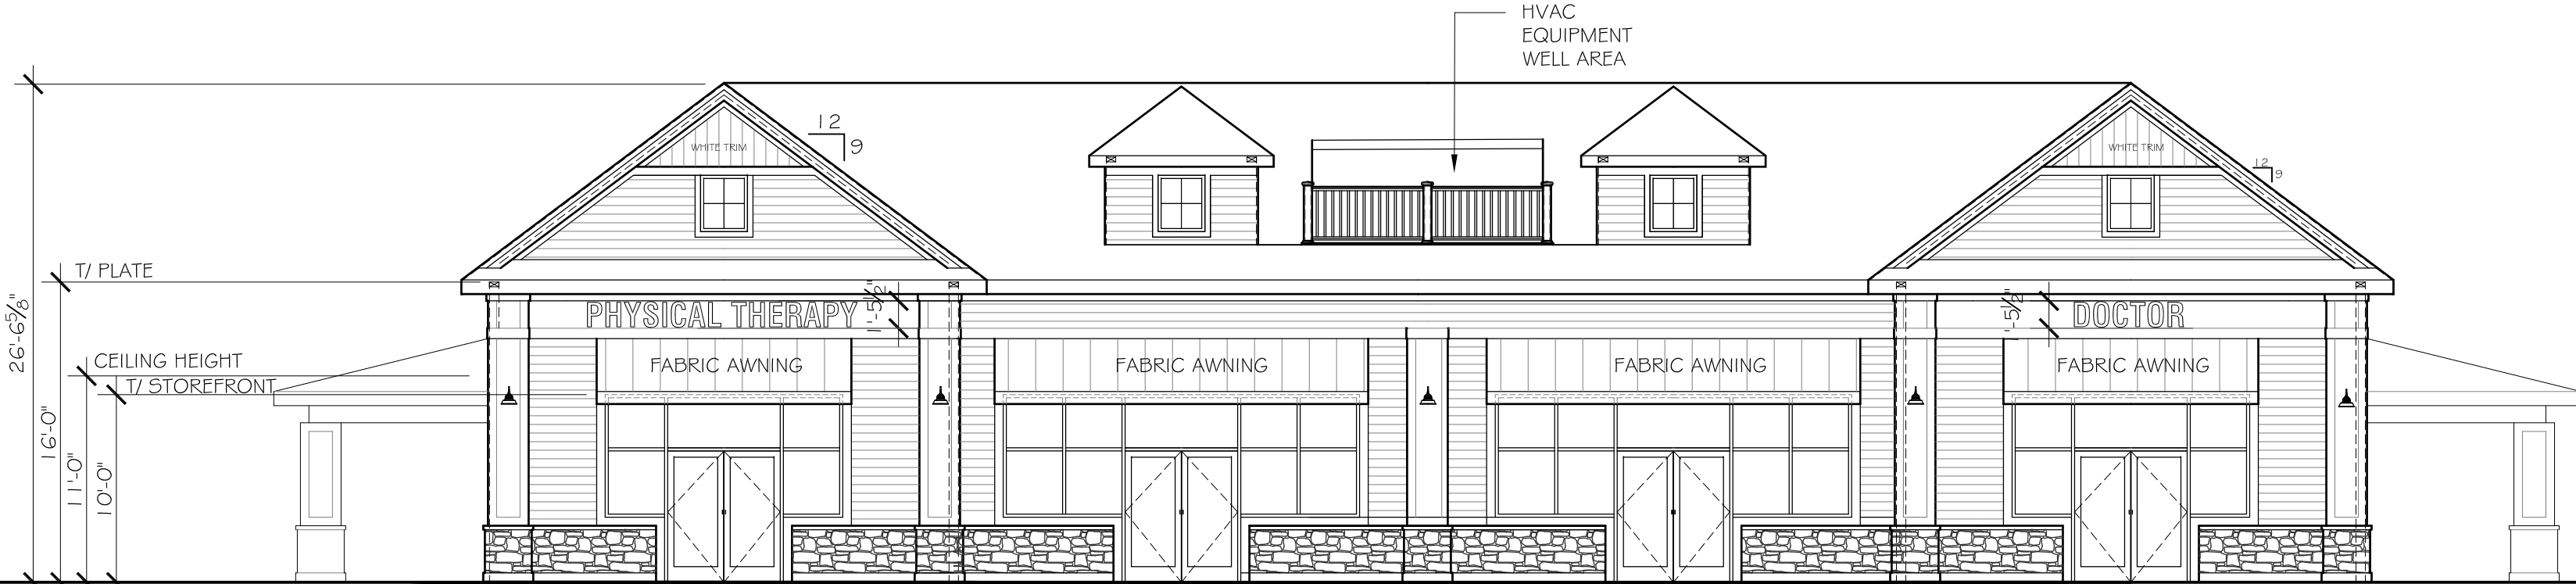


4 NORTH ELEVATION - BUILDING C
1/8" = 1'-0"

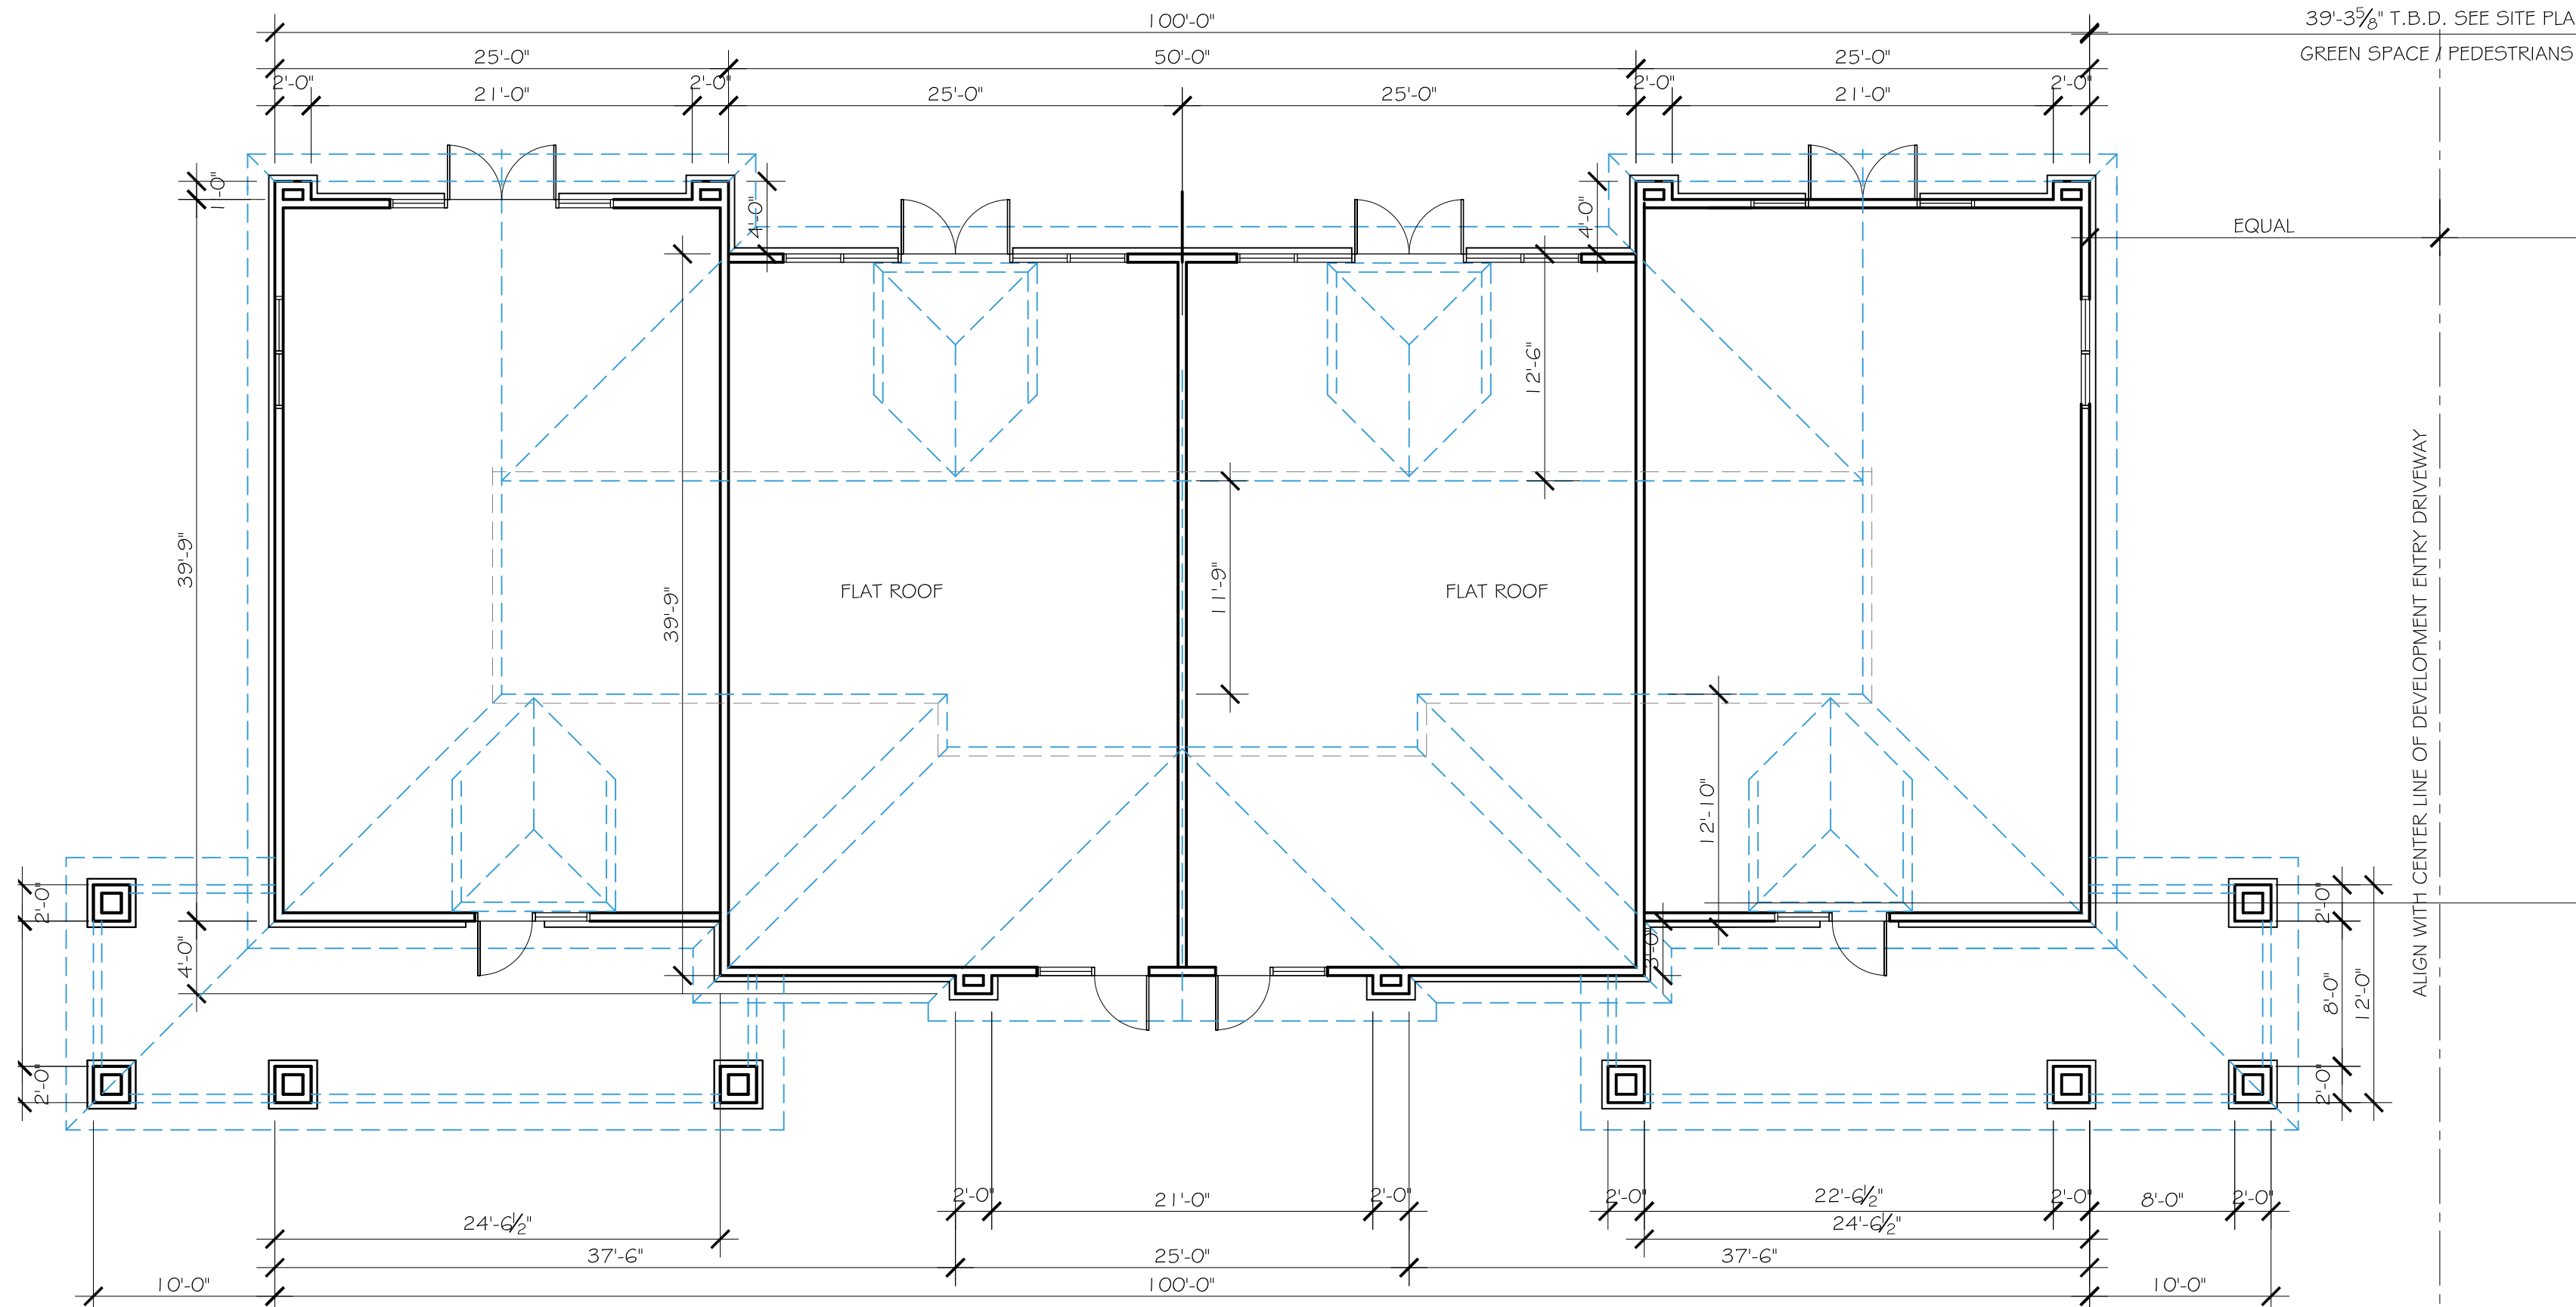

7 FLOOR PLAN DIAGRAM - BUILDING "C"
1/8" = 1'-0"

BUILDING FOOTPRINT = 3,990 SF

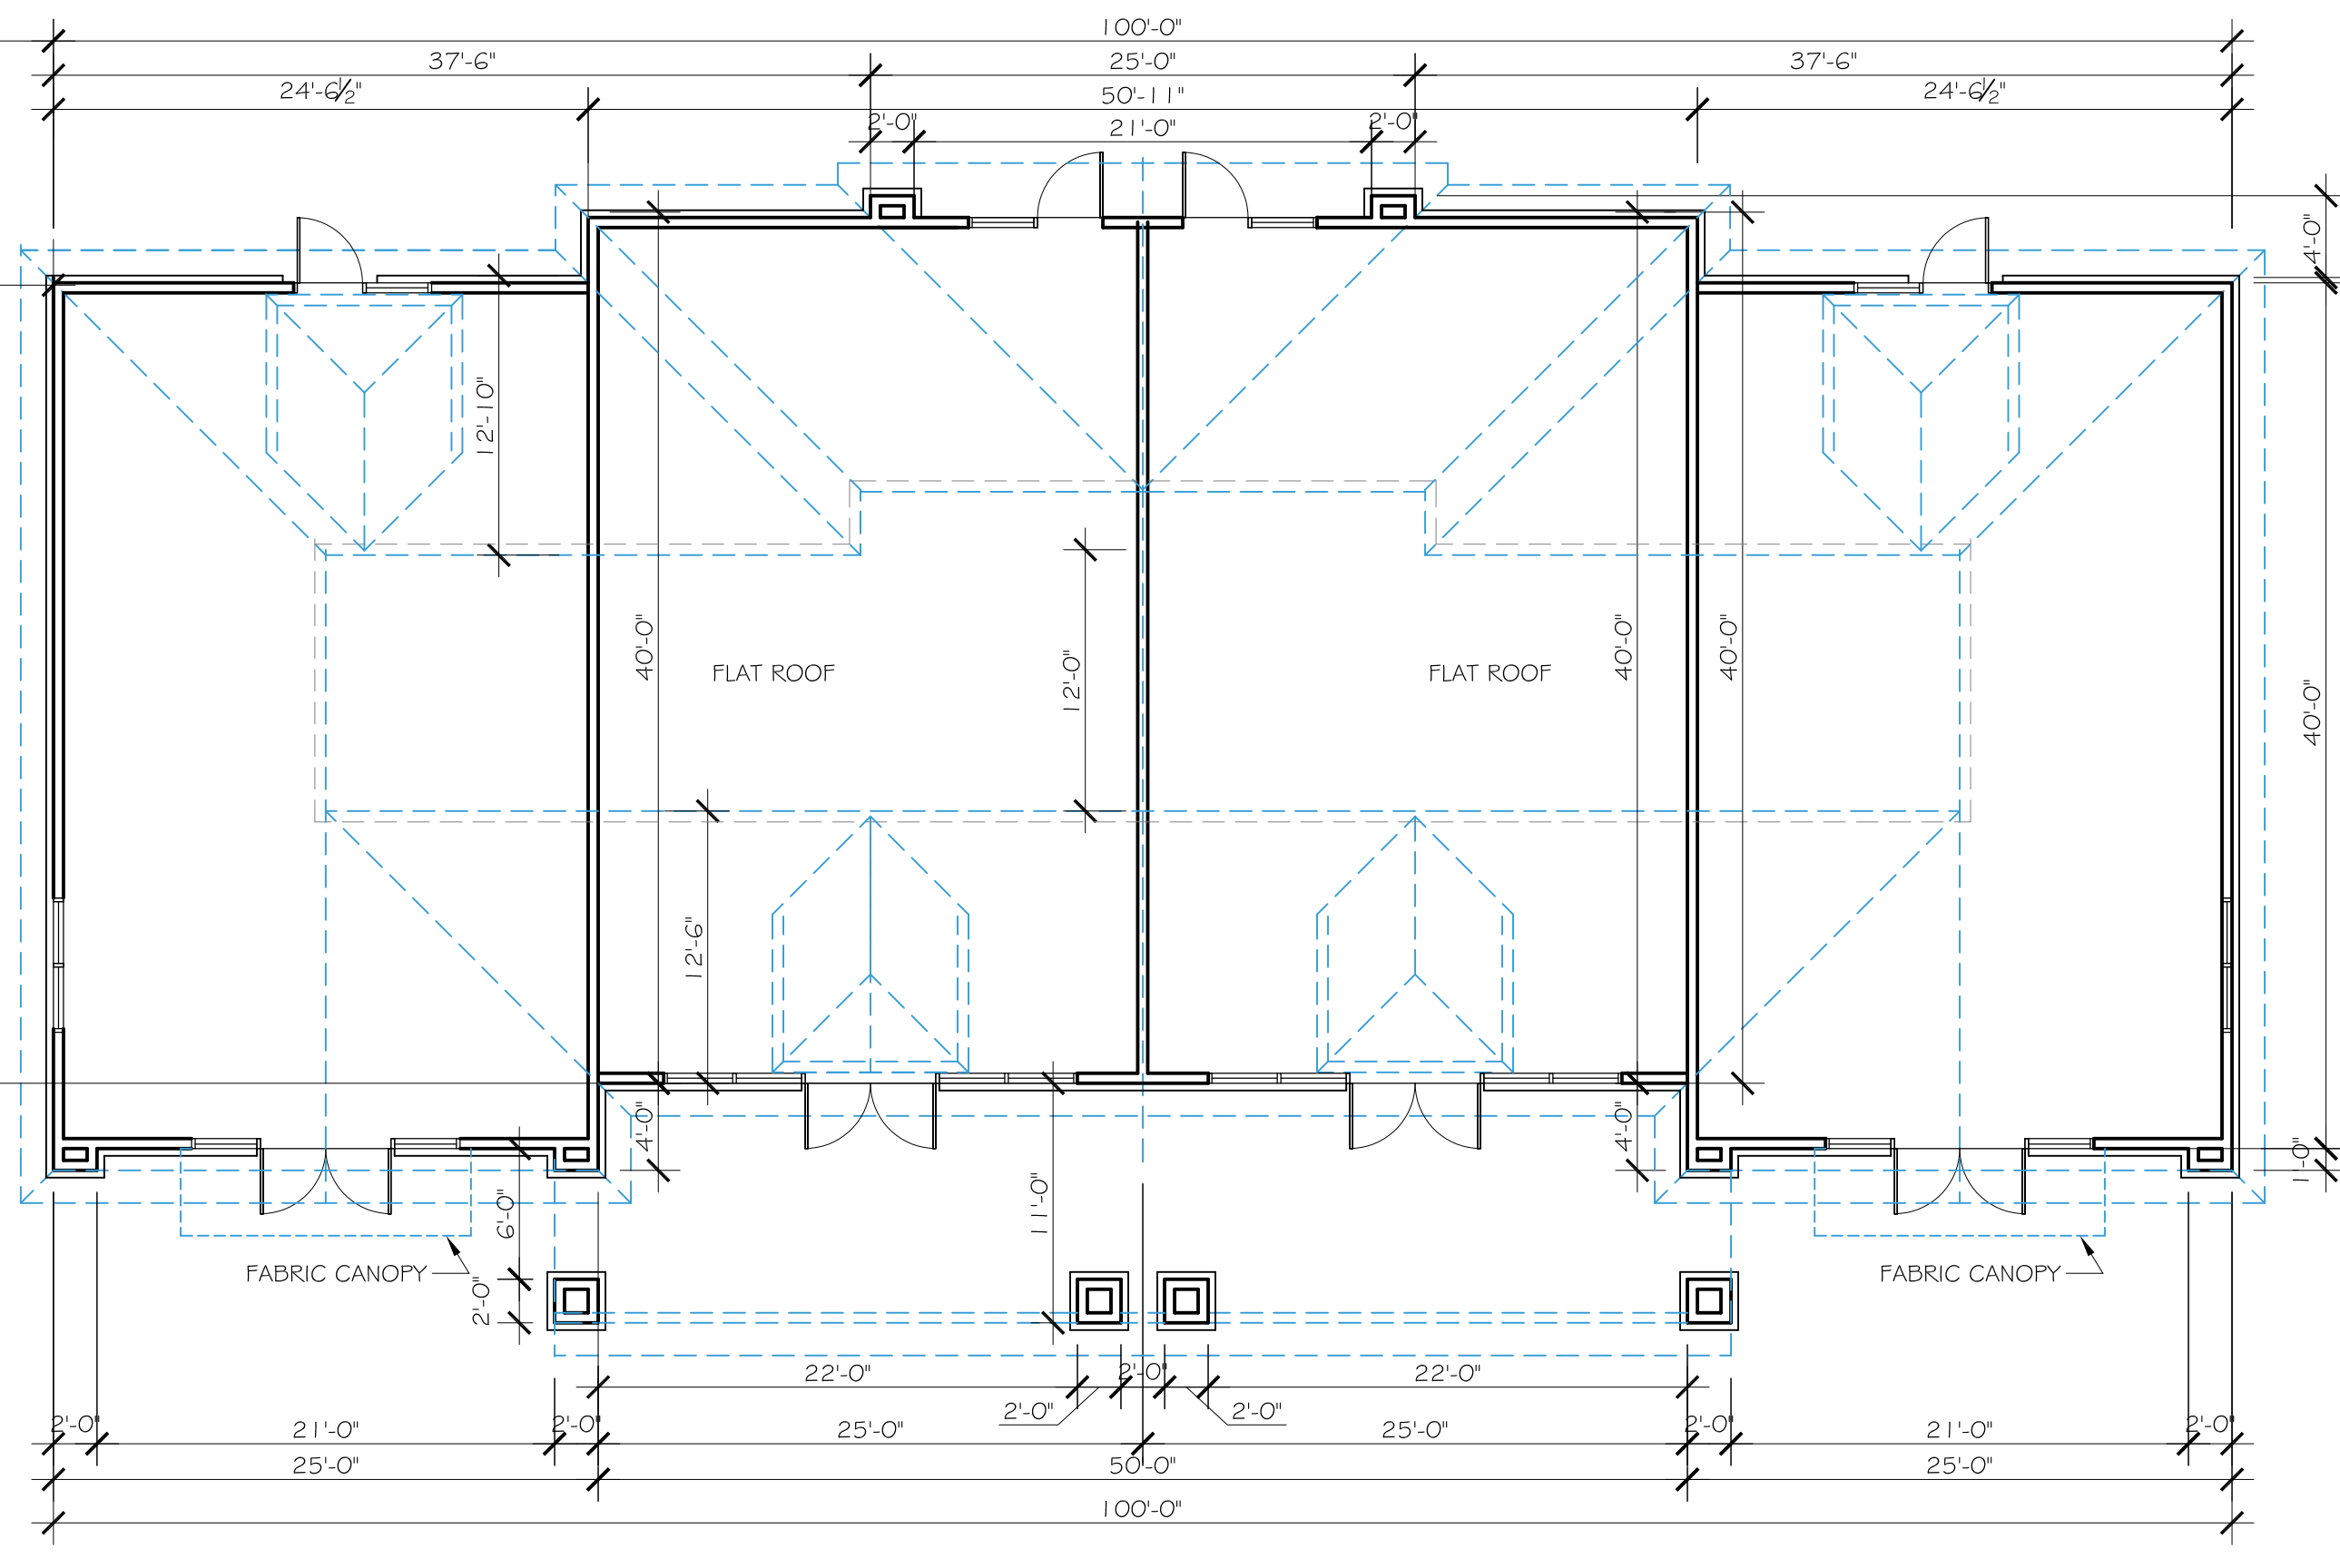

6 FLOOR PLAN DIAGRAM - BUILDING "D" (AND "B" SIMILAR)
1/8" = 1'-0"

BUILDING FOOTPRINT = 3,990 SF

5	PRELIMINARY PLAN	9-17-2024
4	MASTER PLAN SUBMITTAL	10-26 - 2022
3	MASTER PLAN SUBMITTAL	10-12 - 2022
2	MASTER PLAN SUBMITTAL	8 - 10 - 2022
1	MASTER PLAN SUBMITTAL	6 - 2 - 2022

No.	Issue	Date
-----	-------	------


BUILDINGS
B, C AND D

3769 OLD POST ROAD
CHARLESTOWN , RI

FIRST FLOOR
PLAN
AND ELEVATIONS
BUILDINGS B,C
AND D


Project No.
21152
Drawn By:
EWW
Date:
6-2-2022


A1.2

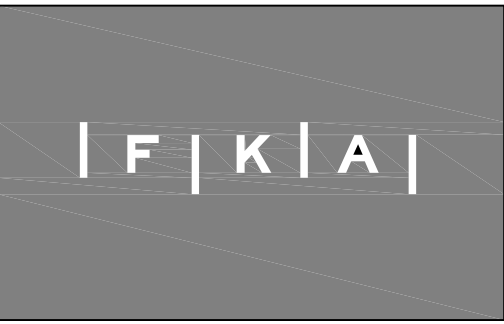

FRANK KARPOWICZ ARCHITECTS INC.

26 South County Commons Way, Unit A5
Wakefield, RI 02879
401 782.4604
401 783.1245 fax

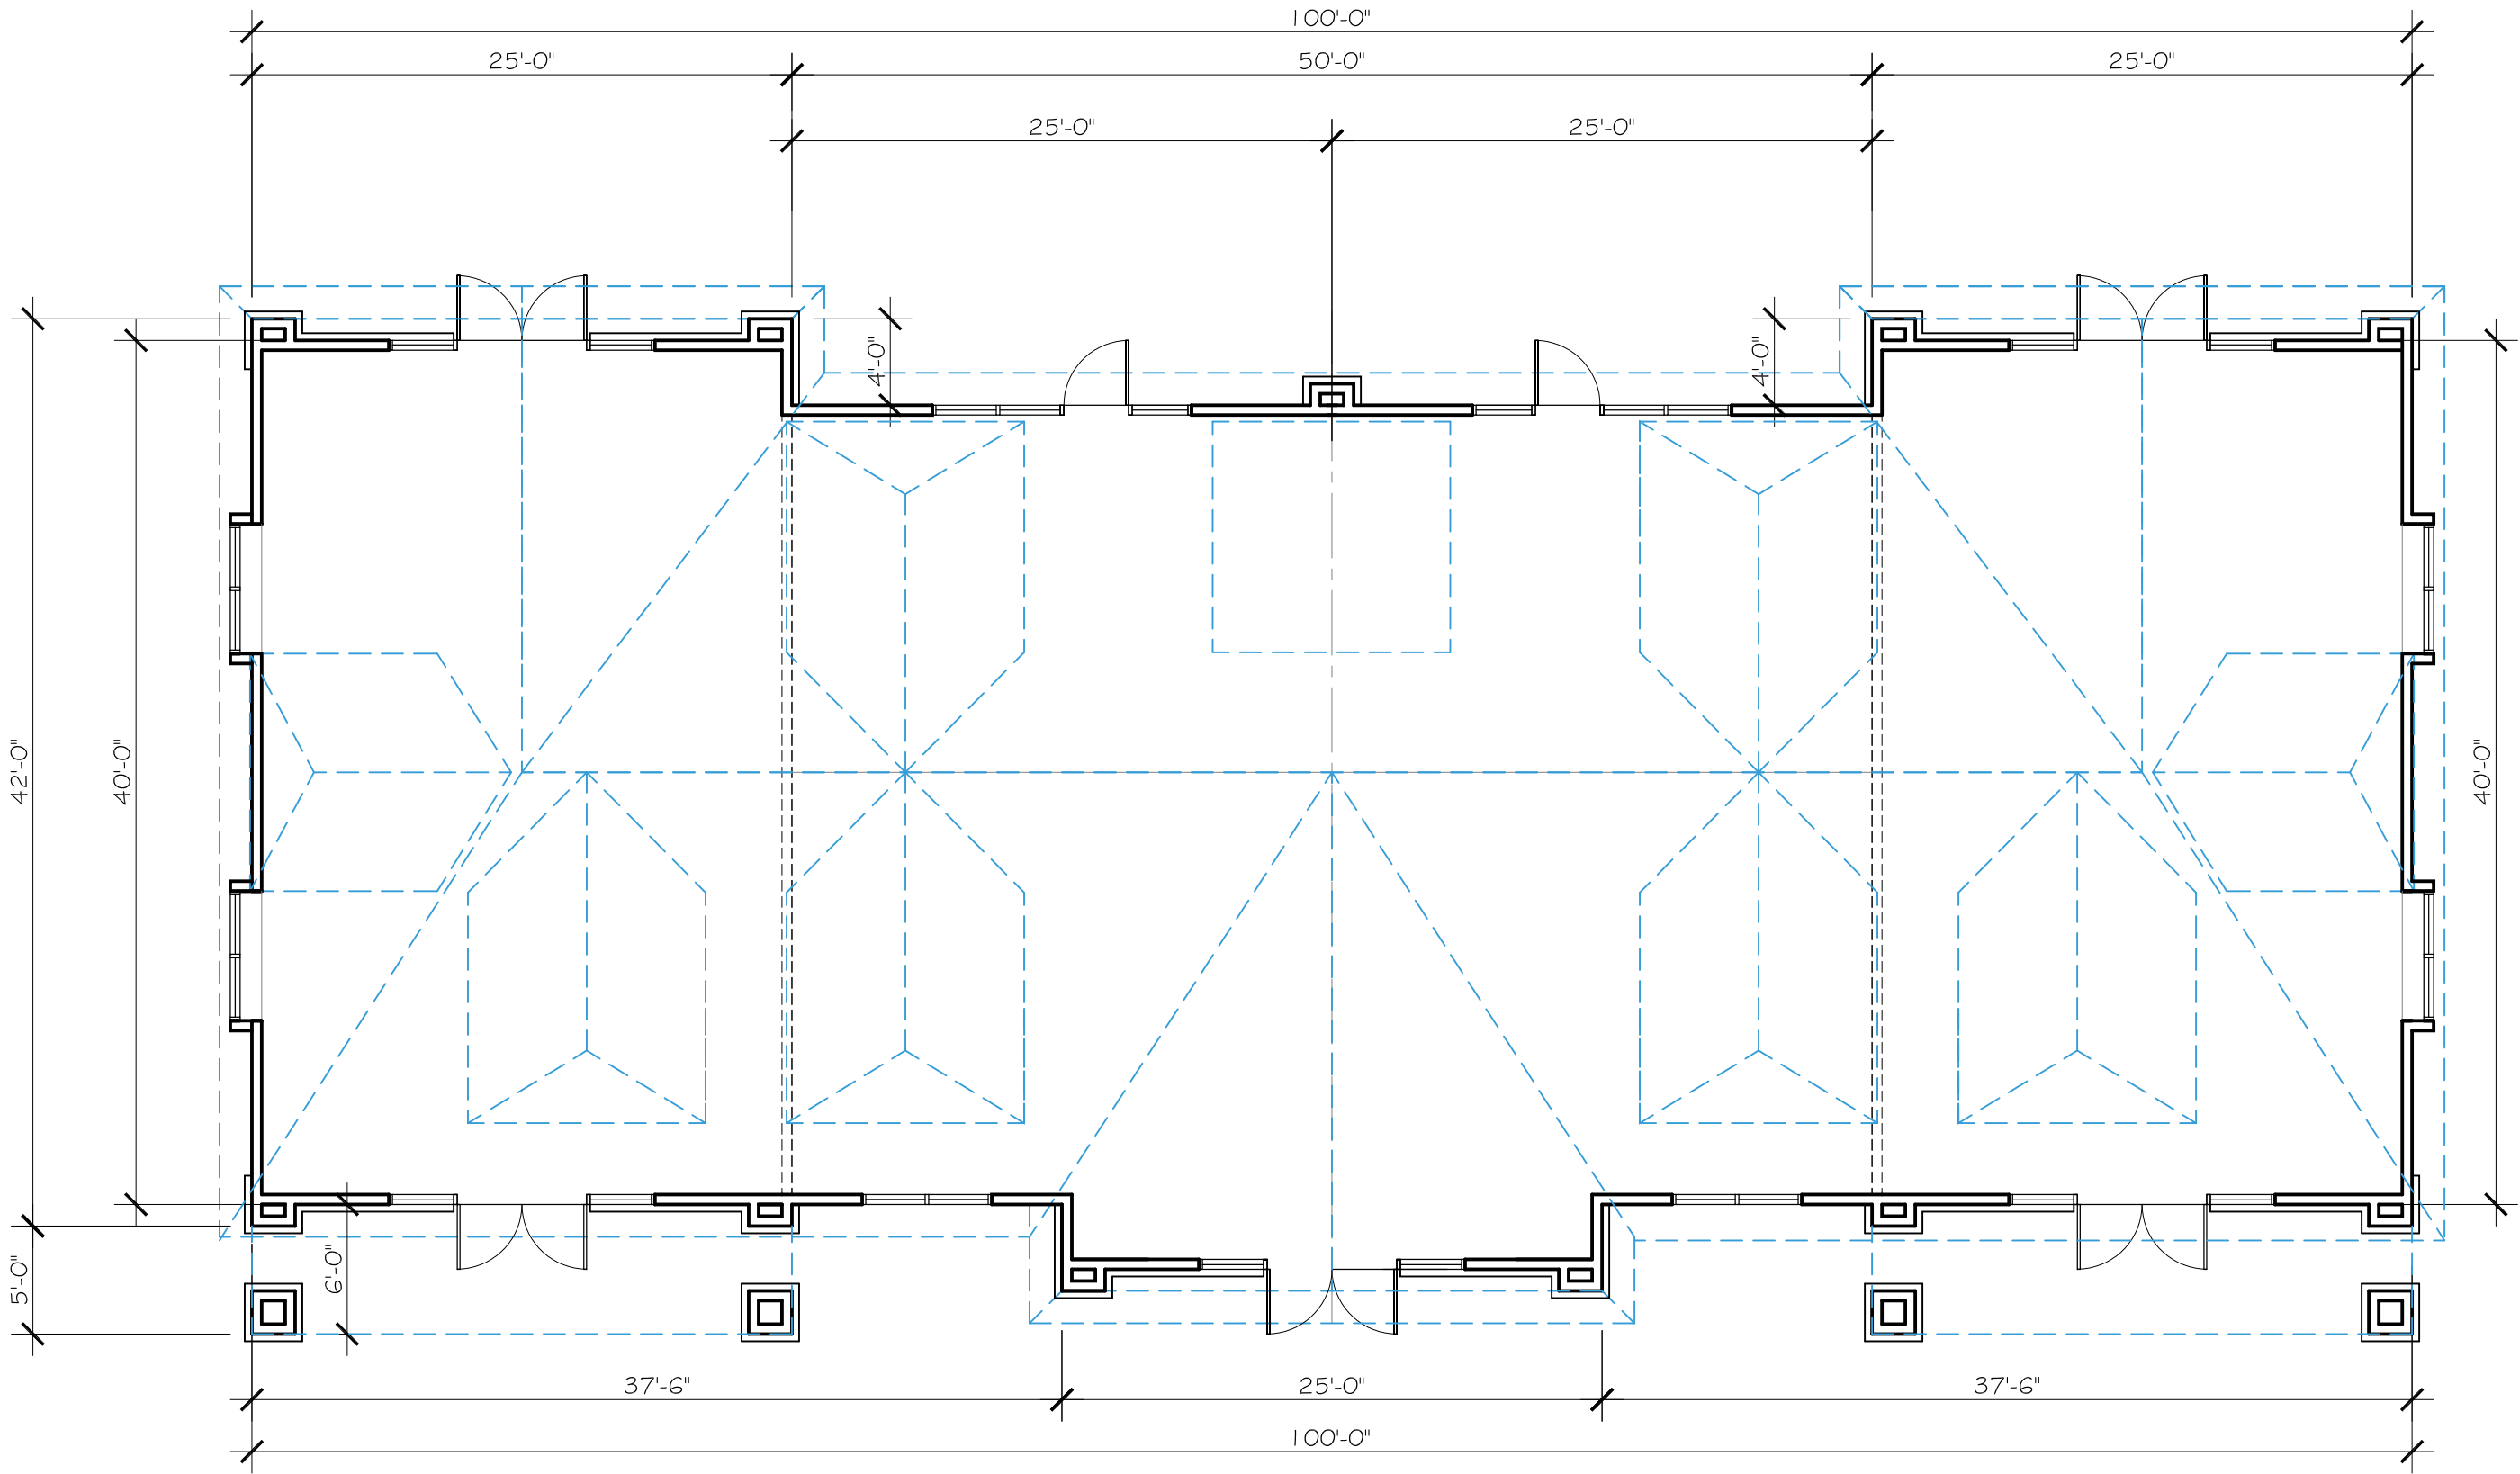

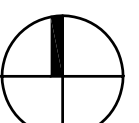1 FLOOR PLAN DIAGRAM- BUILDINGS "E" & "F"
1/8" = 1'-0"  BUILDING FOOTPRINT = 3,974 SF

3	PRELIMINARY PLAN	9-17-2024
2	MASTER PLAN SUBMITTAL	10-26-2022
1	MASTER PLAN SUBMITTAL	10-12-2022

No.	Issue	Date
-----	-------	------

**BUILDINGS
E AND F**

3769 OLD POST ROAD
CHARLESTOWN , RI

**FIRST FLOOR
PLAN
AND ELEVATIONS
BUILDINGS
E AND F**

Project No.
21152
Drawn By:
EWW
Date:
10-12-2022

A1.3