


North Elevation

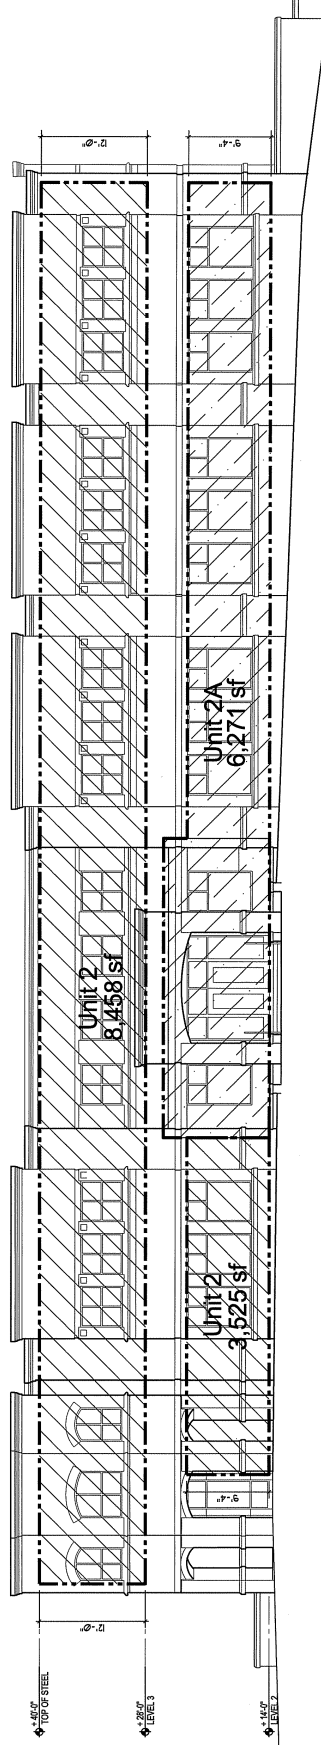

East Elevation

SHEET TITLE Elevations		Condominium Documents for 36 Montford Condominium 36 Montford Avenue Asheville, NC		FISHER Fisher Architects, PA 351 Montford Avenue Asheville, NC 28801 Copyright © 2016 Fisher Architects, PA (828) 253-8265		PROFESSIONAL ARCHITECT 5572 01/20/17		REVISIONS	
SHEET CD-4		DATE 01.20.17		JOB NO. 160550		ARCHITECT 5572 01/20/17		REVISIONS	