


REVISIONS:

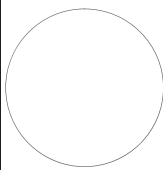




2nd FLOOR  
 PLAN

DATE: 1-12-24

NCA JOB NO.: 23180

DRAWING NO.: A-121

© 2024 INCA ARCHITECTS, LLC. ALL RIGHTS RESERVED.

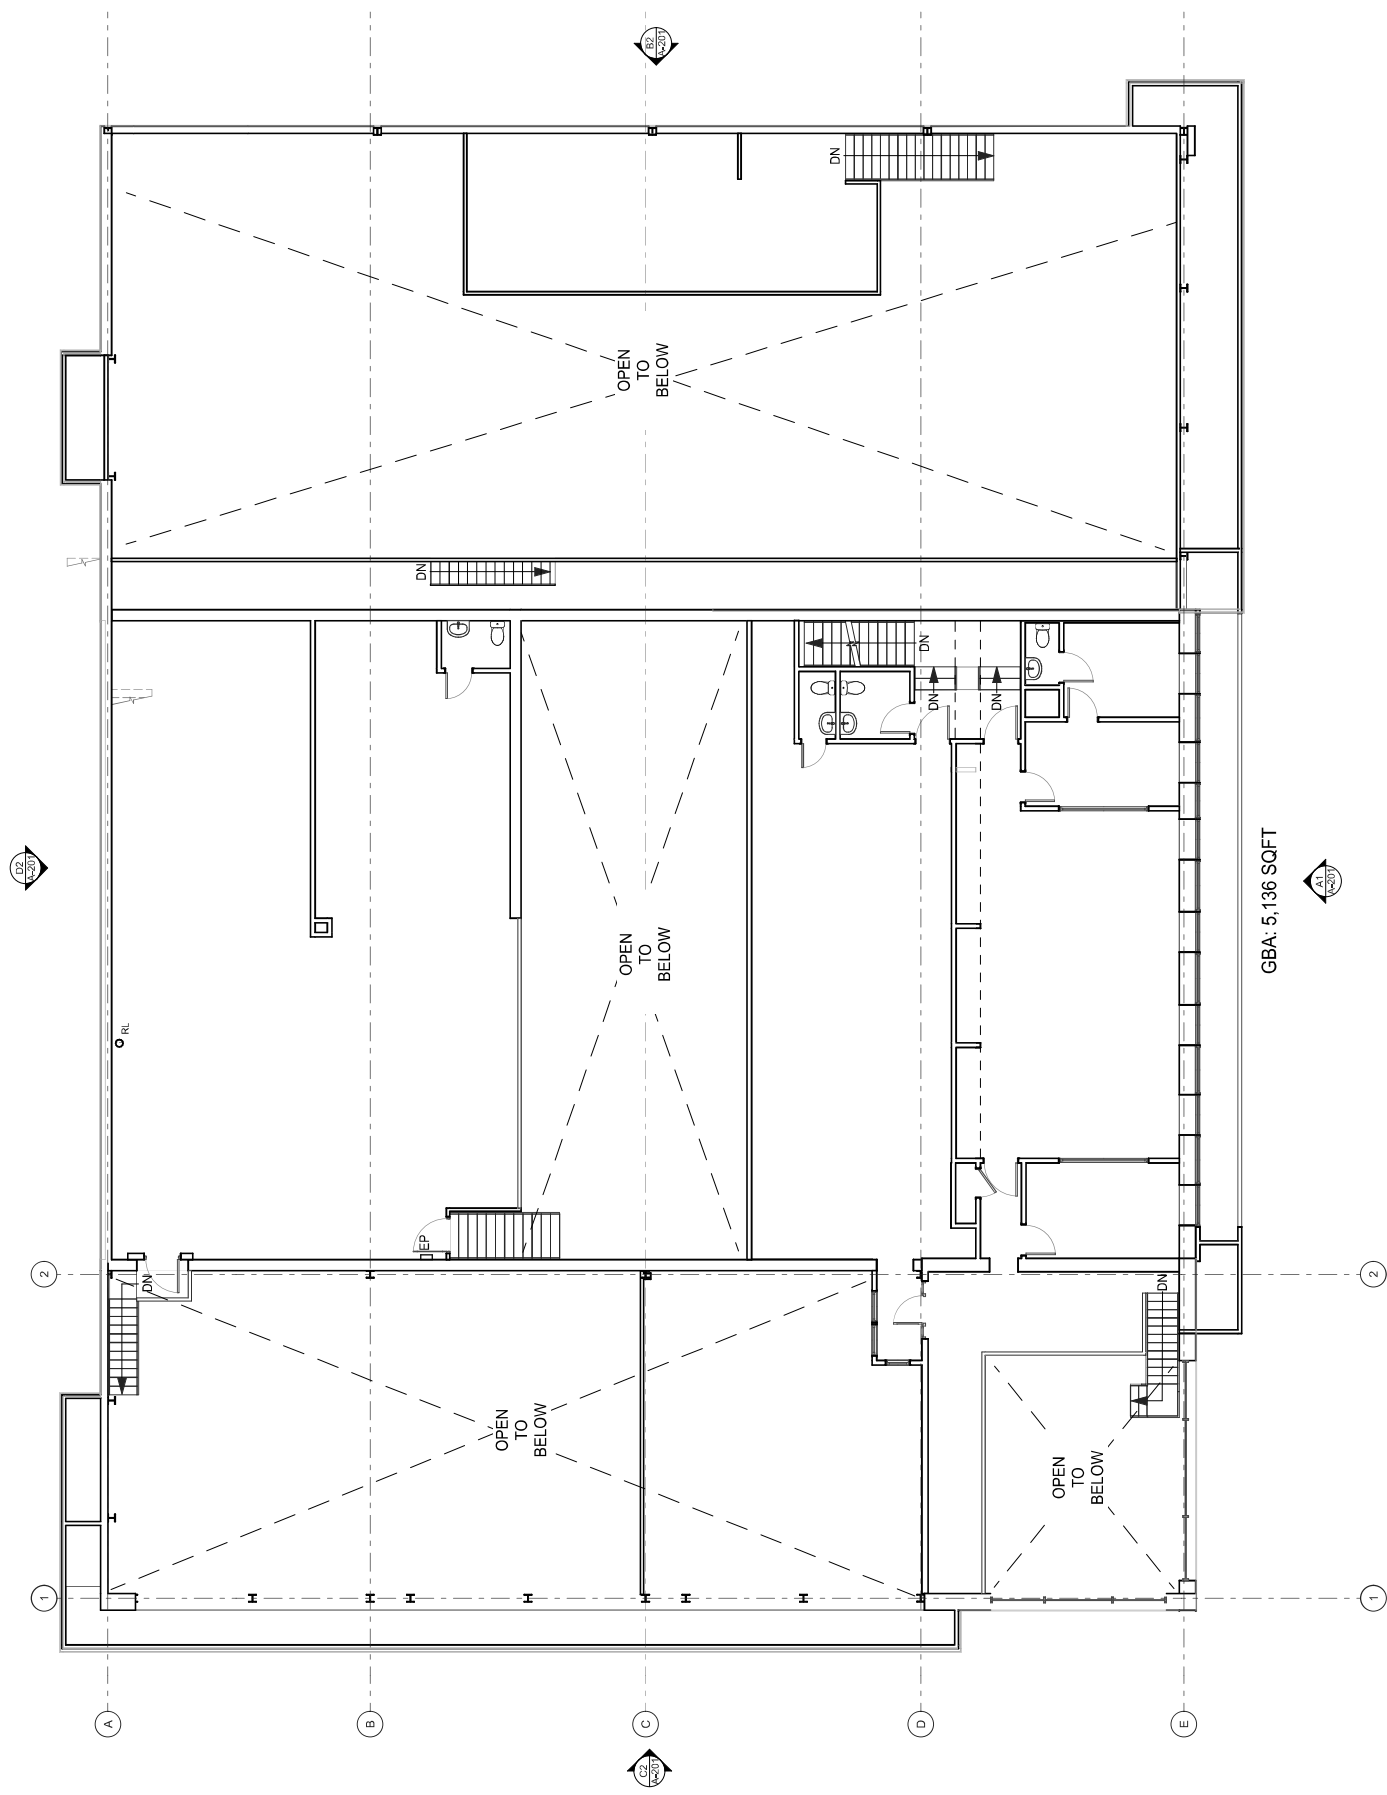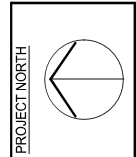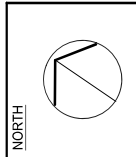

A1  
 A-121  
 2ND FLOOR PLAN

SCALE 1/8" = 1'-0"