

# Crave Frozen Yogurt


(540)300-1410



PROPOSED FLOORPLAN  
SELF SERVICE FROZEN YOGURT  
2750-C Gallows Road  
Vienna, VA

STATUS	
DATE	10/21/12
SHEET NO.	<b>RCP1</b>

CRAVE FLOORPLAN\_V1

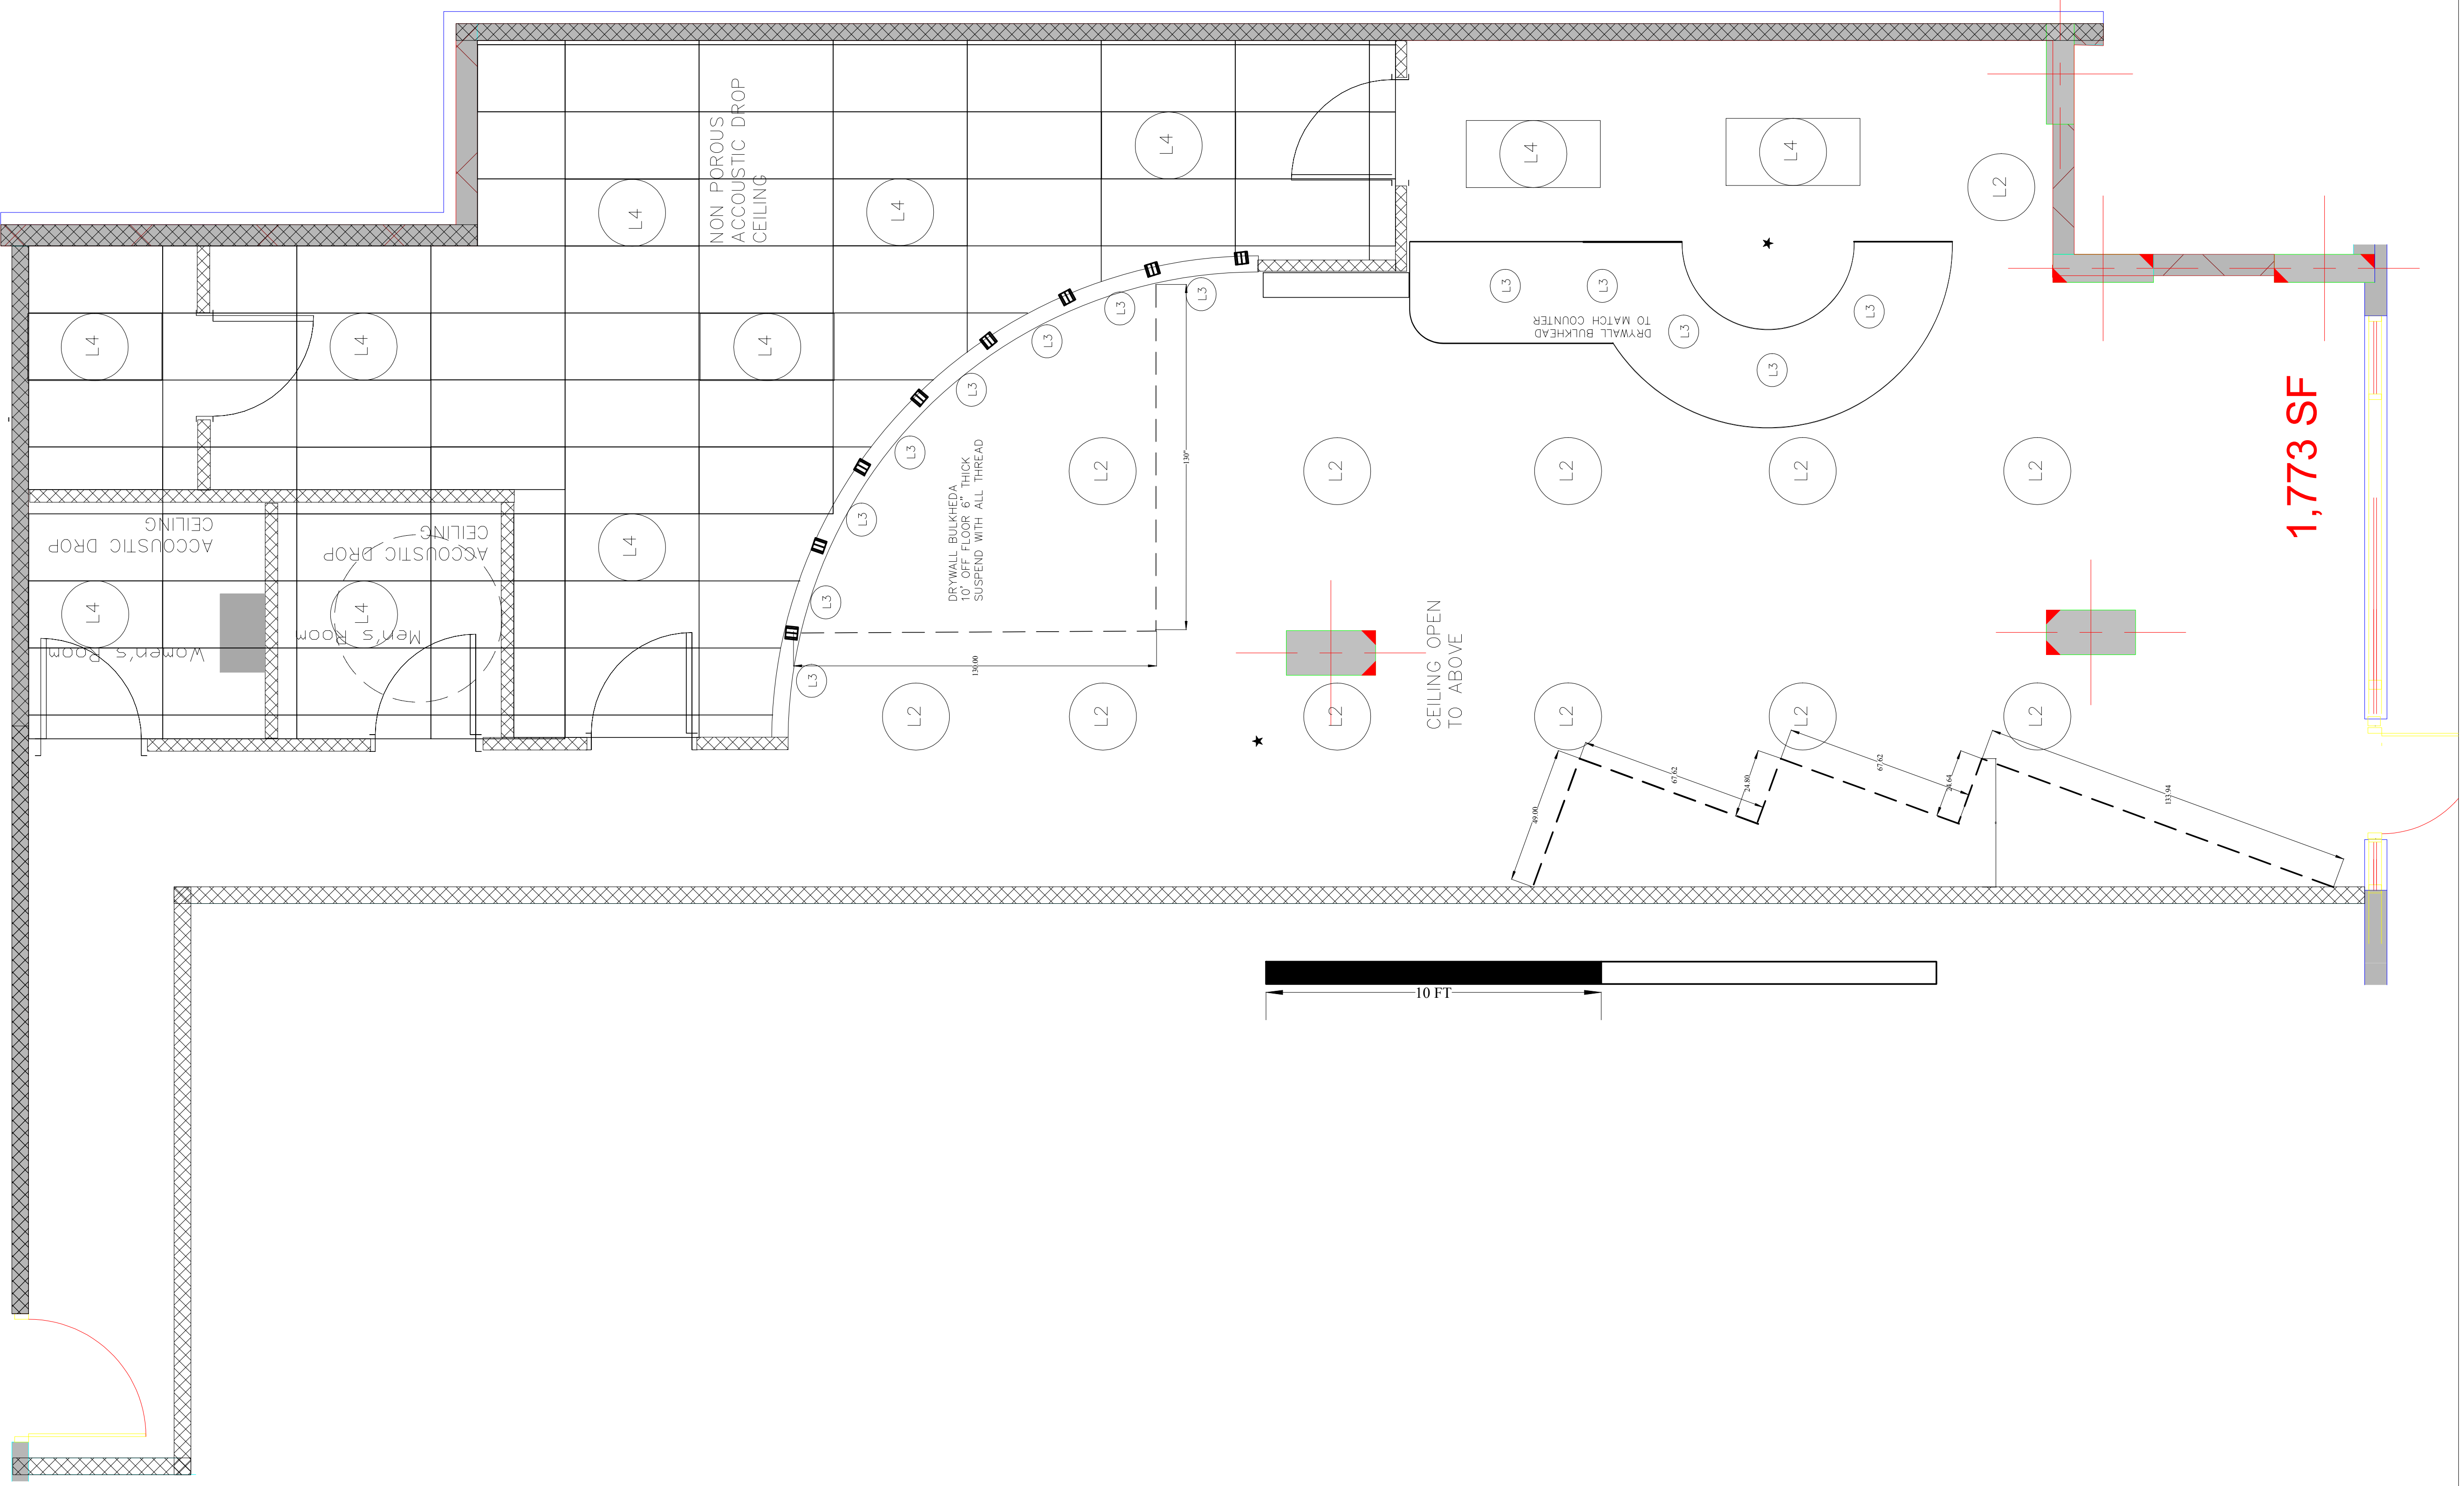

NOTES:  
 ALL WALLS AND DOORS NEW UNLESS INDICATED  
 ALL NEW WALLS 1/2 GYPSUM ON BOTH SIDES OVER 3 1/2" METAL STUDS  
 ALL DIMENSIONS TO BE FIELD VERIFIED

CODES: USBC 2009, IBC 2009, IMC 2009,  
 IPC 2009, NEC 2008, IFGC 2009,  
 IFC 2009, IECC 2009, ICC ANSI A117.1

CONSTRUCTION TYPE: 1A NON-COMBUSTIBLE  
 MAXIMUM OCCUPANCY: 49

REFLECTED CEILING PLAN  
1/4"=1'-0"