


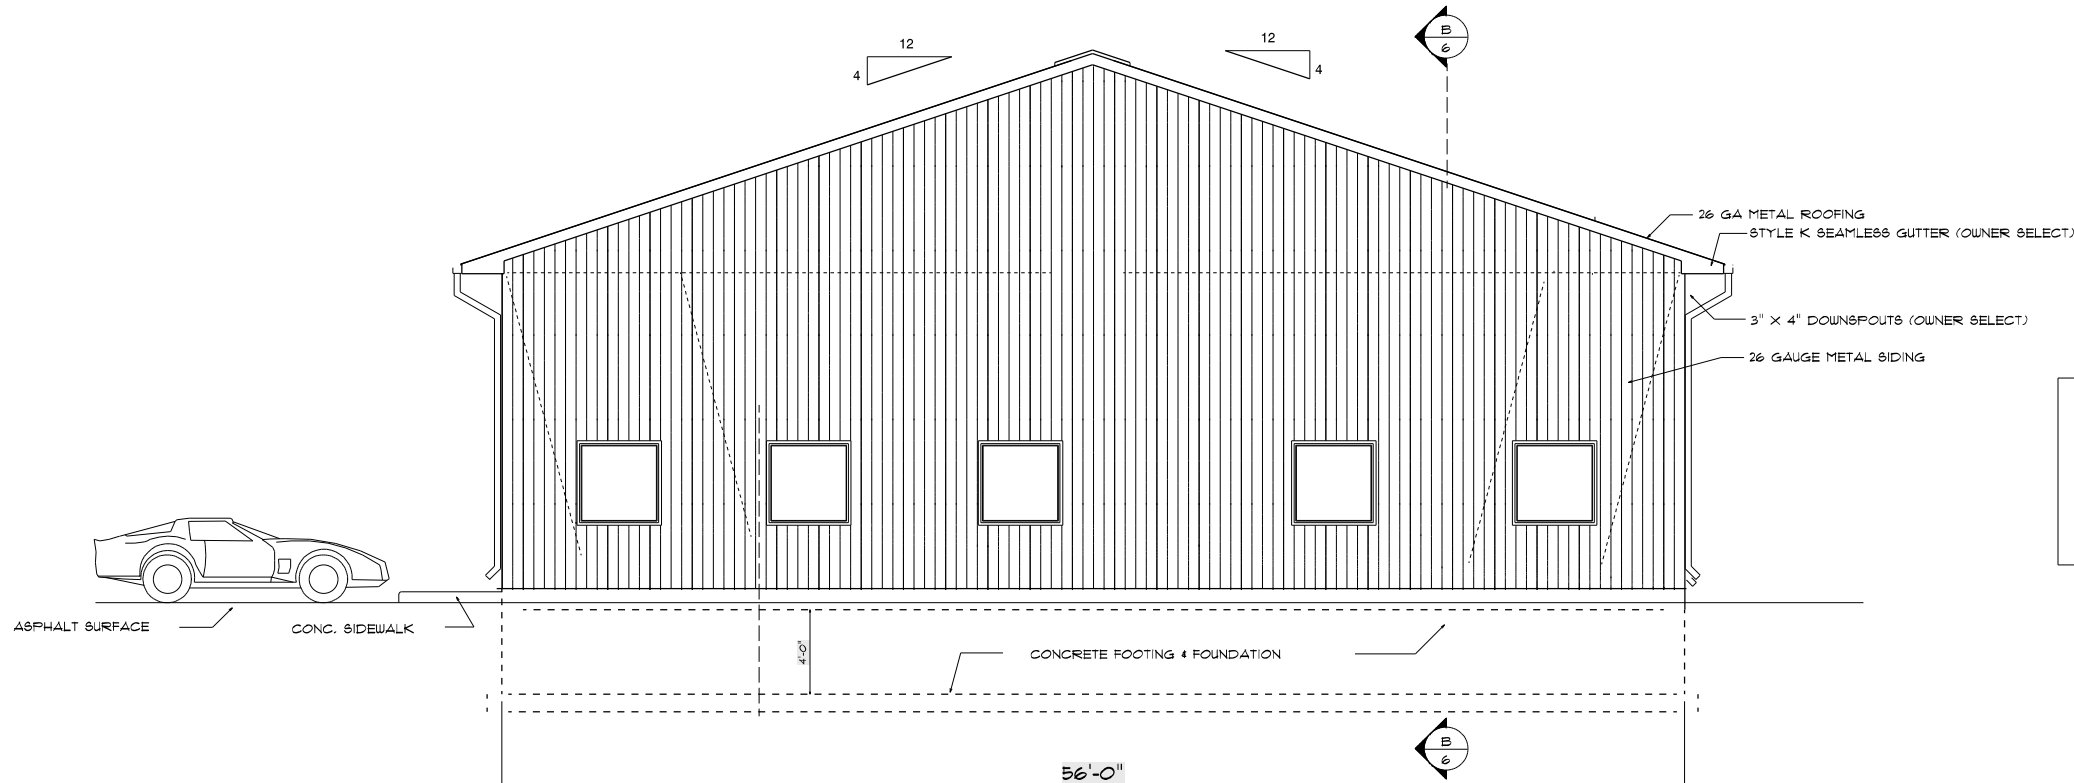


ELEVATION NOTES:

1. SEE SECTION SHEET 6 FOR MATERIAL INFORMATION & VERTICAL DIMENSIONS
2. ALL GRADE AT BUILDING EDGE IS TENTATIVE AND MAY VARY BASED ON ACTUAL SITE TOPOGRAPHY

FRONT (NORTH) ELEVATION

SCALE: 1/4" = 1'-0"

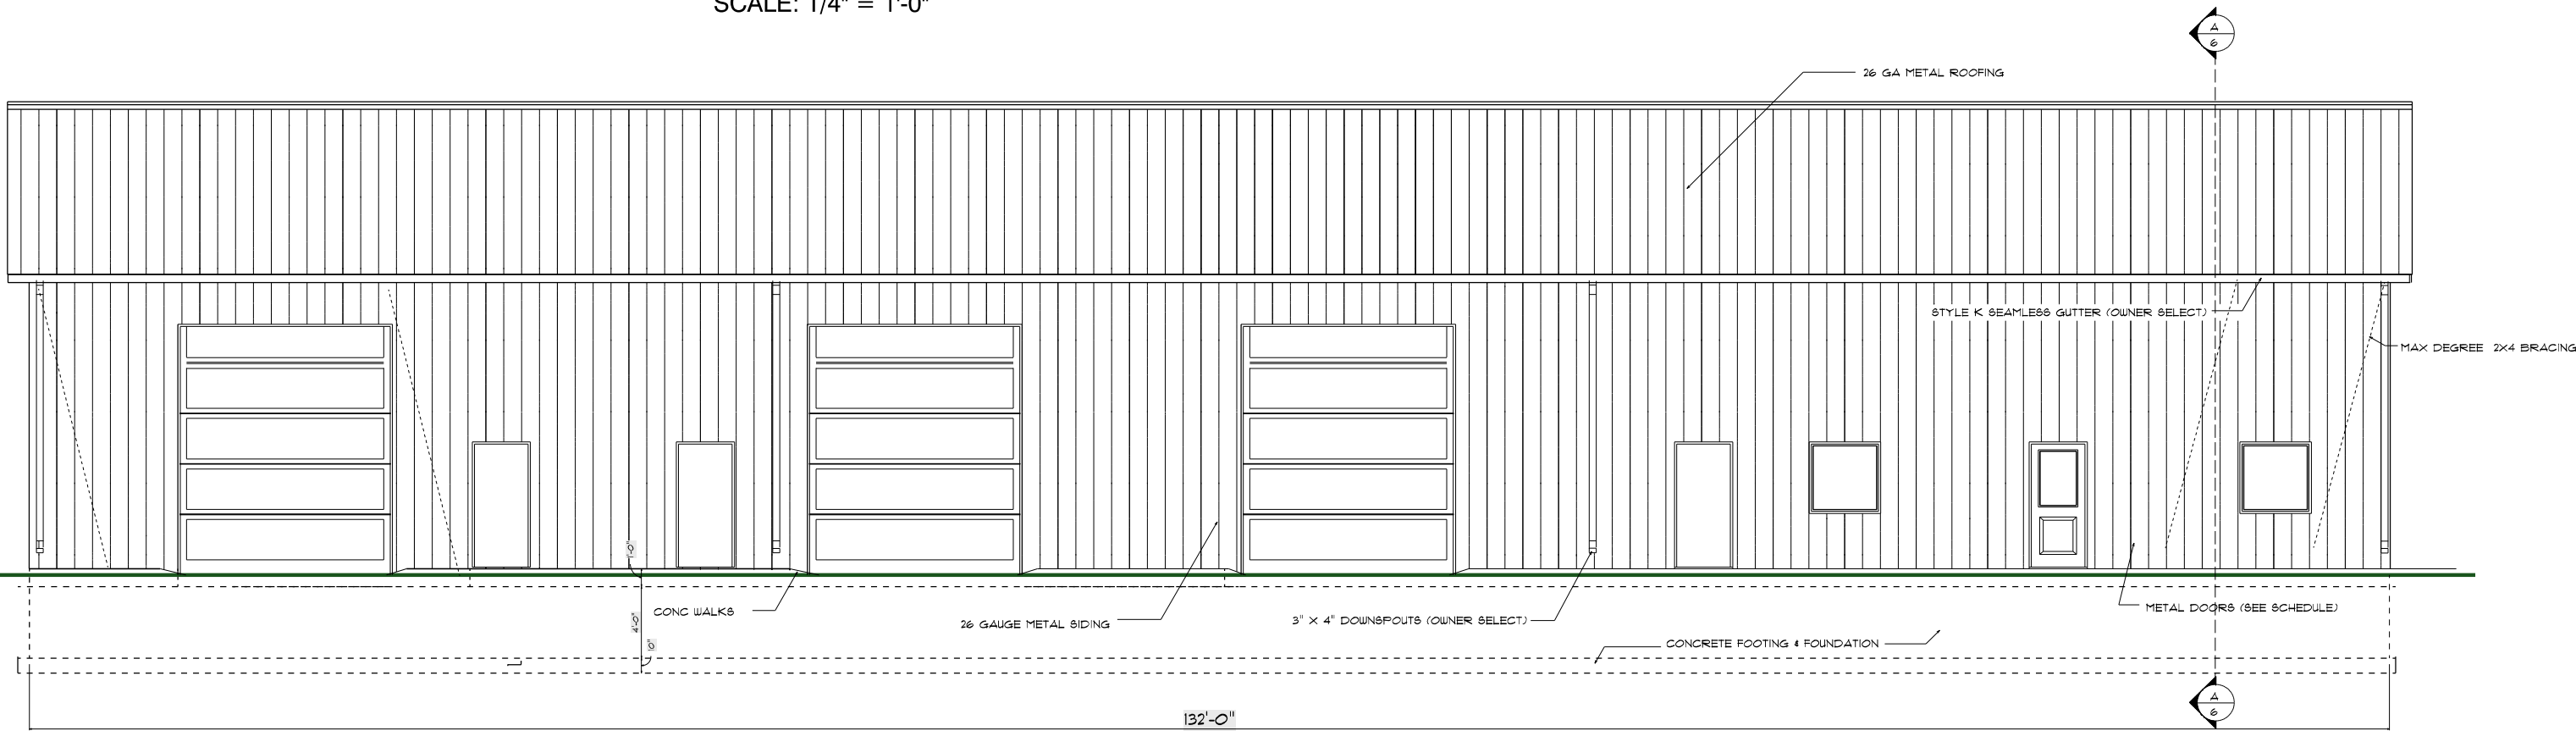

LEFT (EAST) ELEVATION

SCALE: 1/4" = 1'-0"

status:
FINAL R4

LOT
BLOCK
SUBD

sheet no:
1
of:
6




BUILDER RESERVES THE RIGHT TO MAKE MODIFICATIONS TO DESIGN DETAILS, MATERIALS OR CONSTRUCTION METHODS. SQUARE FOOTAGE LISTINGS ARE APPROXIMATIONS ONLY. THE CONSTRUCTION DOCUMENTS ARE THE DESIGNER'S INTENTION ONLY.


WEST RIVER FRAMING & DRYWALL SHOP
RAPID CITY, SOUTH DAKOTA
CONTACT JOAQUIN MARTINEZ 605-389-2186

Drawn By:
Rich Shell
Project Number:
250221

Date:
NOV. 11, 2025
Revision(s)

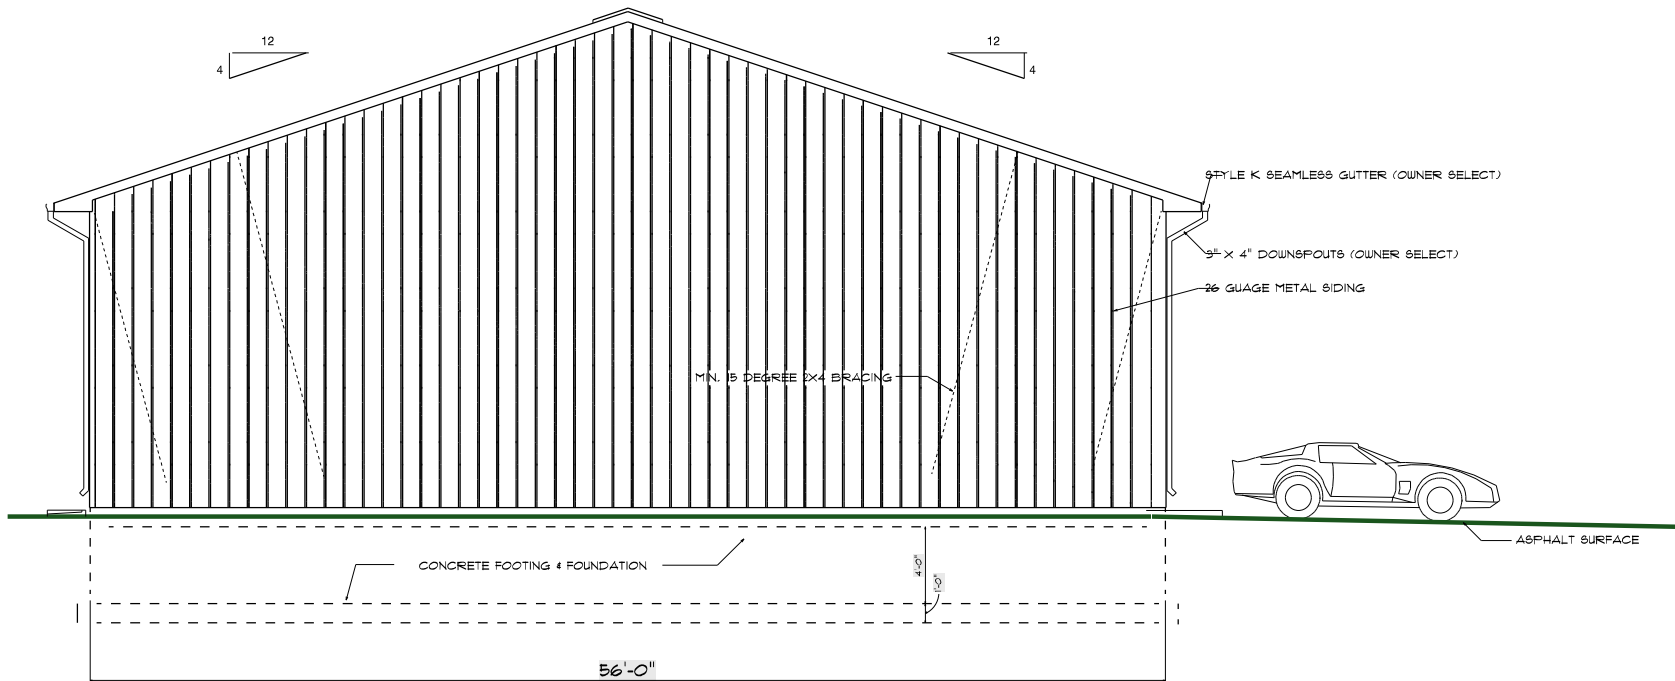

REAR (SOUTH) ELEVATION
SCALE: 1/4" = 1'-0"

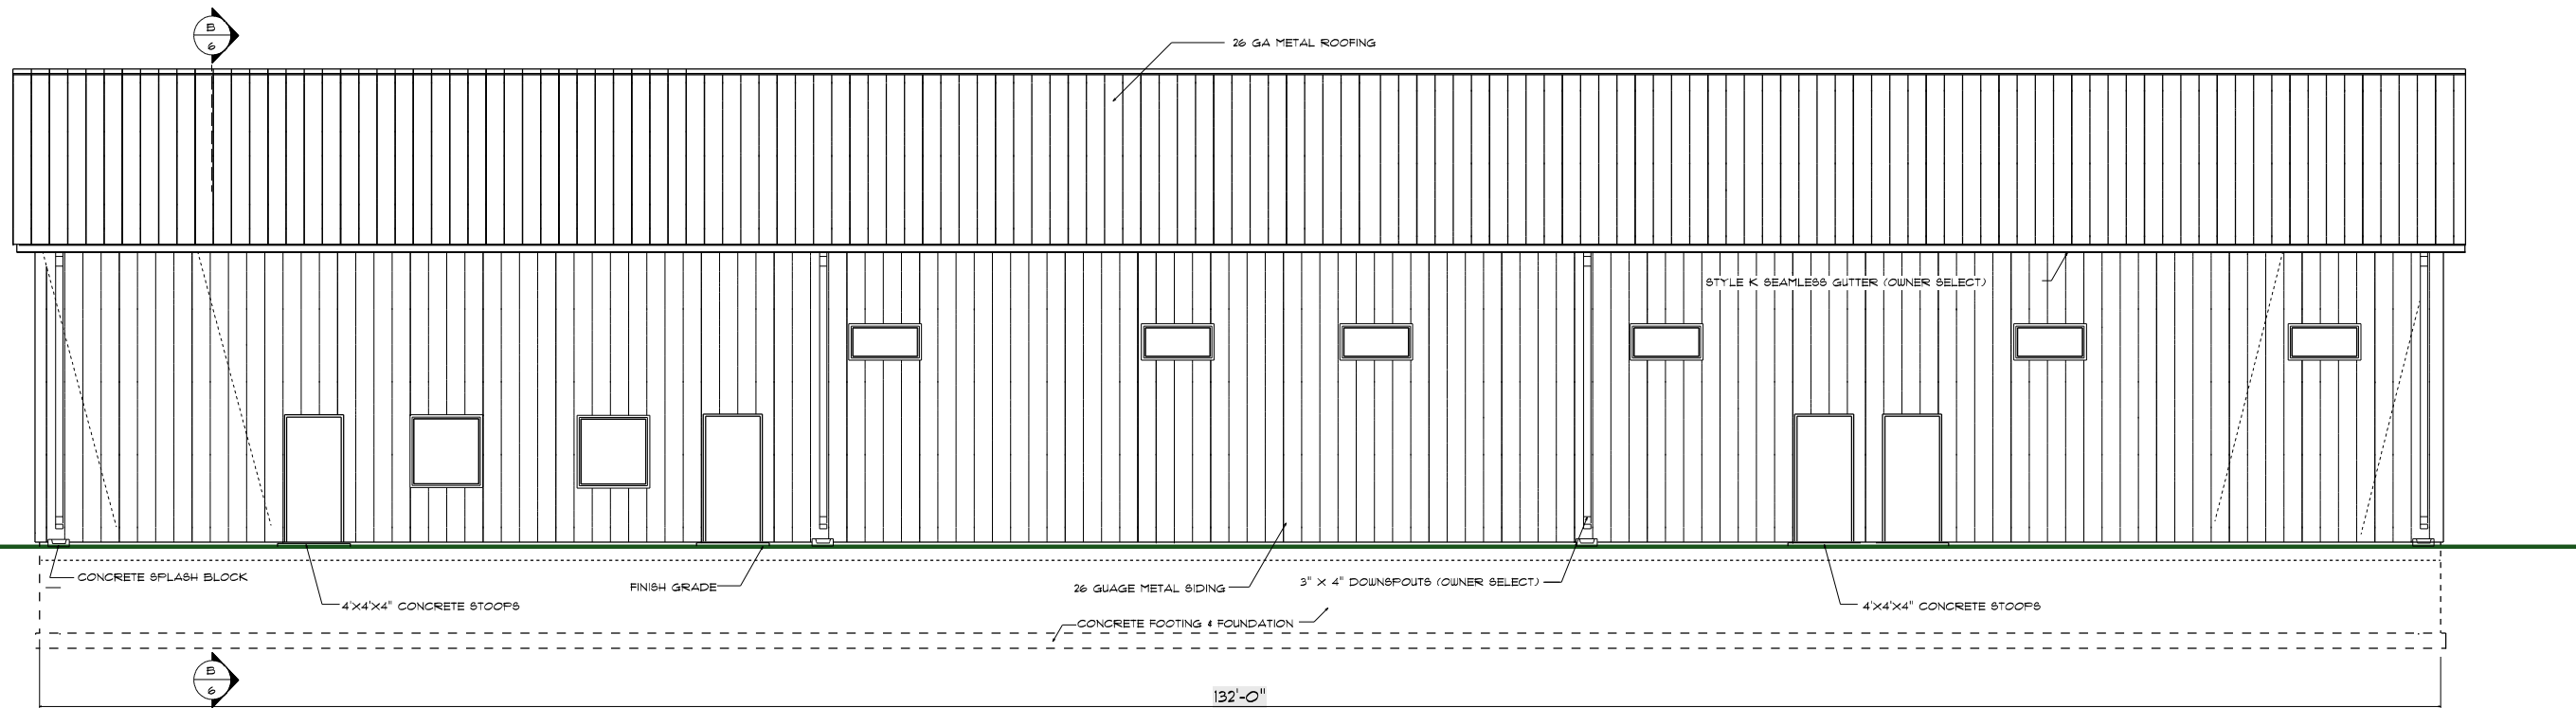

RIGHT (WEST) ELEVATION
SCALE: 1/4" = 1'-0"

ELEVATION NOTES:

- SEE SECTION SHEET 5 FOR MATERIAL INFORMATION & VERTICAL DIMENSIONS
- ALL GRADE AT BUILDING EDGE IS TENTATIVE AND MAY VARY BASED ON ACTUAL SITE TOPOGRAPHY

Date: **NOV 11, 2025**
Revision(s)

Using Every Effort to Meet the Needs of the Client, We Guarantee the Accuracy of These Plans. To Avoid Mistaken, The Client's Consent, Guarantee Against, Under Error, The Contractor On The Job Must Check all Dimensions and Other Details And Be Responsible For Same.

Drawn By: **Rich Shell**
Project Number: **250221**

WEST RIVER FRAMING & DRYWALL SHOP
RAPID CITY, SOUTH DAKOTA
CONTACT TIAQUIN MARTINEZ 605-389-2186


BUILDER RESERVES THE RIGHT TO MAKE MODIFICATIONS TO DESIGN DETAILS, MATERIALS OR SPECIFICATIONS WITHOUT NOTICE. APPROXIMATIONS ONLY. THE CONSTRUCTION DOCUMENTS ARE THE DESIGNER'S RESPONSIBILITY ONLY.



LOT —
BLOCK —
SUBD —


sheet no: **2**
of: **6**

status:
FINAL R4

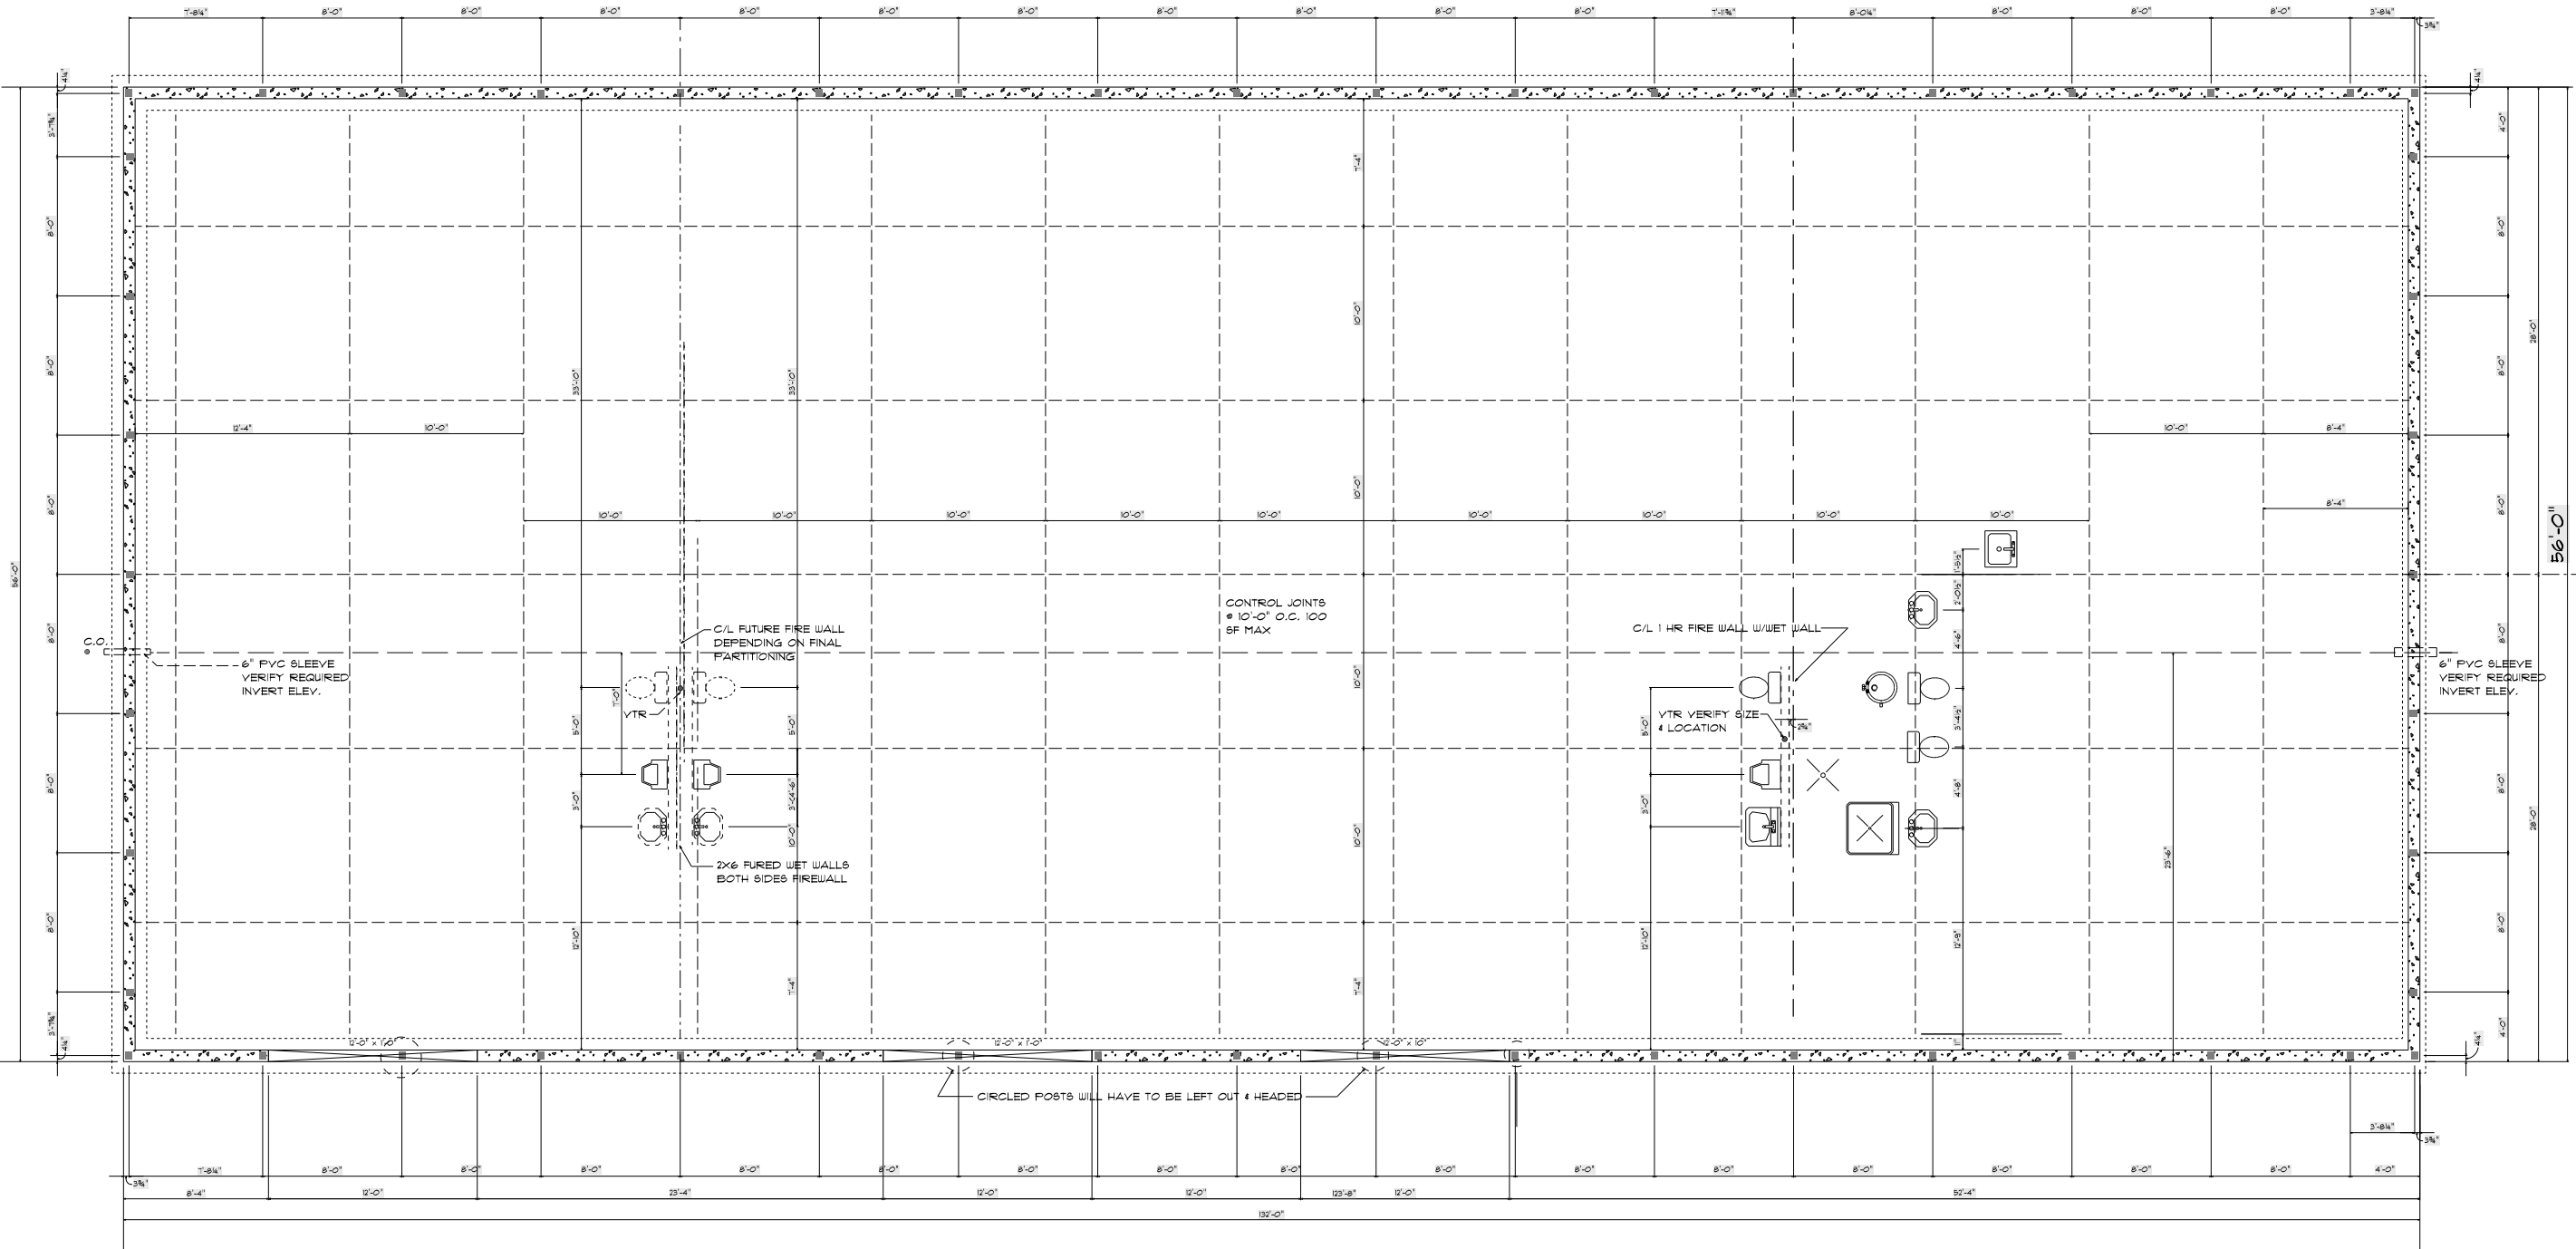

FOUNDATION PLAN

SCALE: 1/4" = 1'-0"

 

FOUNDATION NOTES

1. ALL SPREAD FOOTINGS ARE 10' X 10' WITH 2 # 4 BARS CONTINUOUS AS REQUIRED BY LOCAL BUILDING CODES UNLESS NOTED OTHERWISE. STEP FOOTINGS AS REQUIRED BY GRADE CONTOUR.
2. ALL FOUNDATIONS SHALL BE 8" WIDE WITH #4 BARS VERTICAL @ 6'-0" O.C. #4 BARS HORIZONTAL @ 18" O.C. INSTALL MIN. 3/8" X 8" ANCHOR BOLTS @ 6'-0" O.C. MAX 1'-0" FROM CORNERS, MIN. 2 PLATE.
3. SHOP FLOOR CONCRETE SLAB SHALL BE MIN. 5" THICK W/6X6, 10'-0" WUF OR #3 BARS @ 3'-0" O.C. E.U.OFFICE SLAB SHALL BE 4" THICK W/ 6X6/10'-0" WUF OR #3 BARS @ 3'-0" O.C. E.U..

Date:
NOV. 11, 2025
Revision(s)

While Every Attempt Has Been Made In The Preparation Of These Plans To Avoid Mistakes, The Draftsman Cannot Guarantee Against Human Error. The Contractor On The Job Must Check All Dimensions And Other Details And Be Responsible For Same.

Drawn By:
Rich Shell
Project Number:
250921

WEST RIVER FRAMING
& DRYWALL SHOP
RAPID CITY, SOUTH DAKOTA
CONTACT: RAQUEL MARTINEZ 605-390-2186


BUILDER RESERVES THE RIGHT TO MAKE MODIFICATIONS TO OR SPECIFICATIONS WITHOUT NOTICE. SQUARE FOOTAGE LISTINGS ARE CONSERVATIVE. DIMENSIONS ON PLANS ARE THE DESIGNER'S INTENTION ONLY.



LOT
BLOCK
SUBD


sheet no:
3
of
6

status:
FINAL R4

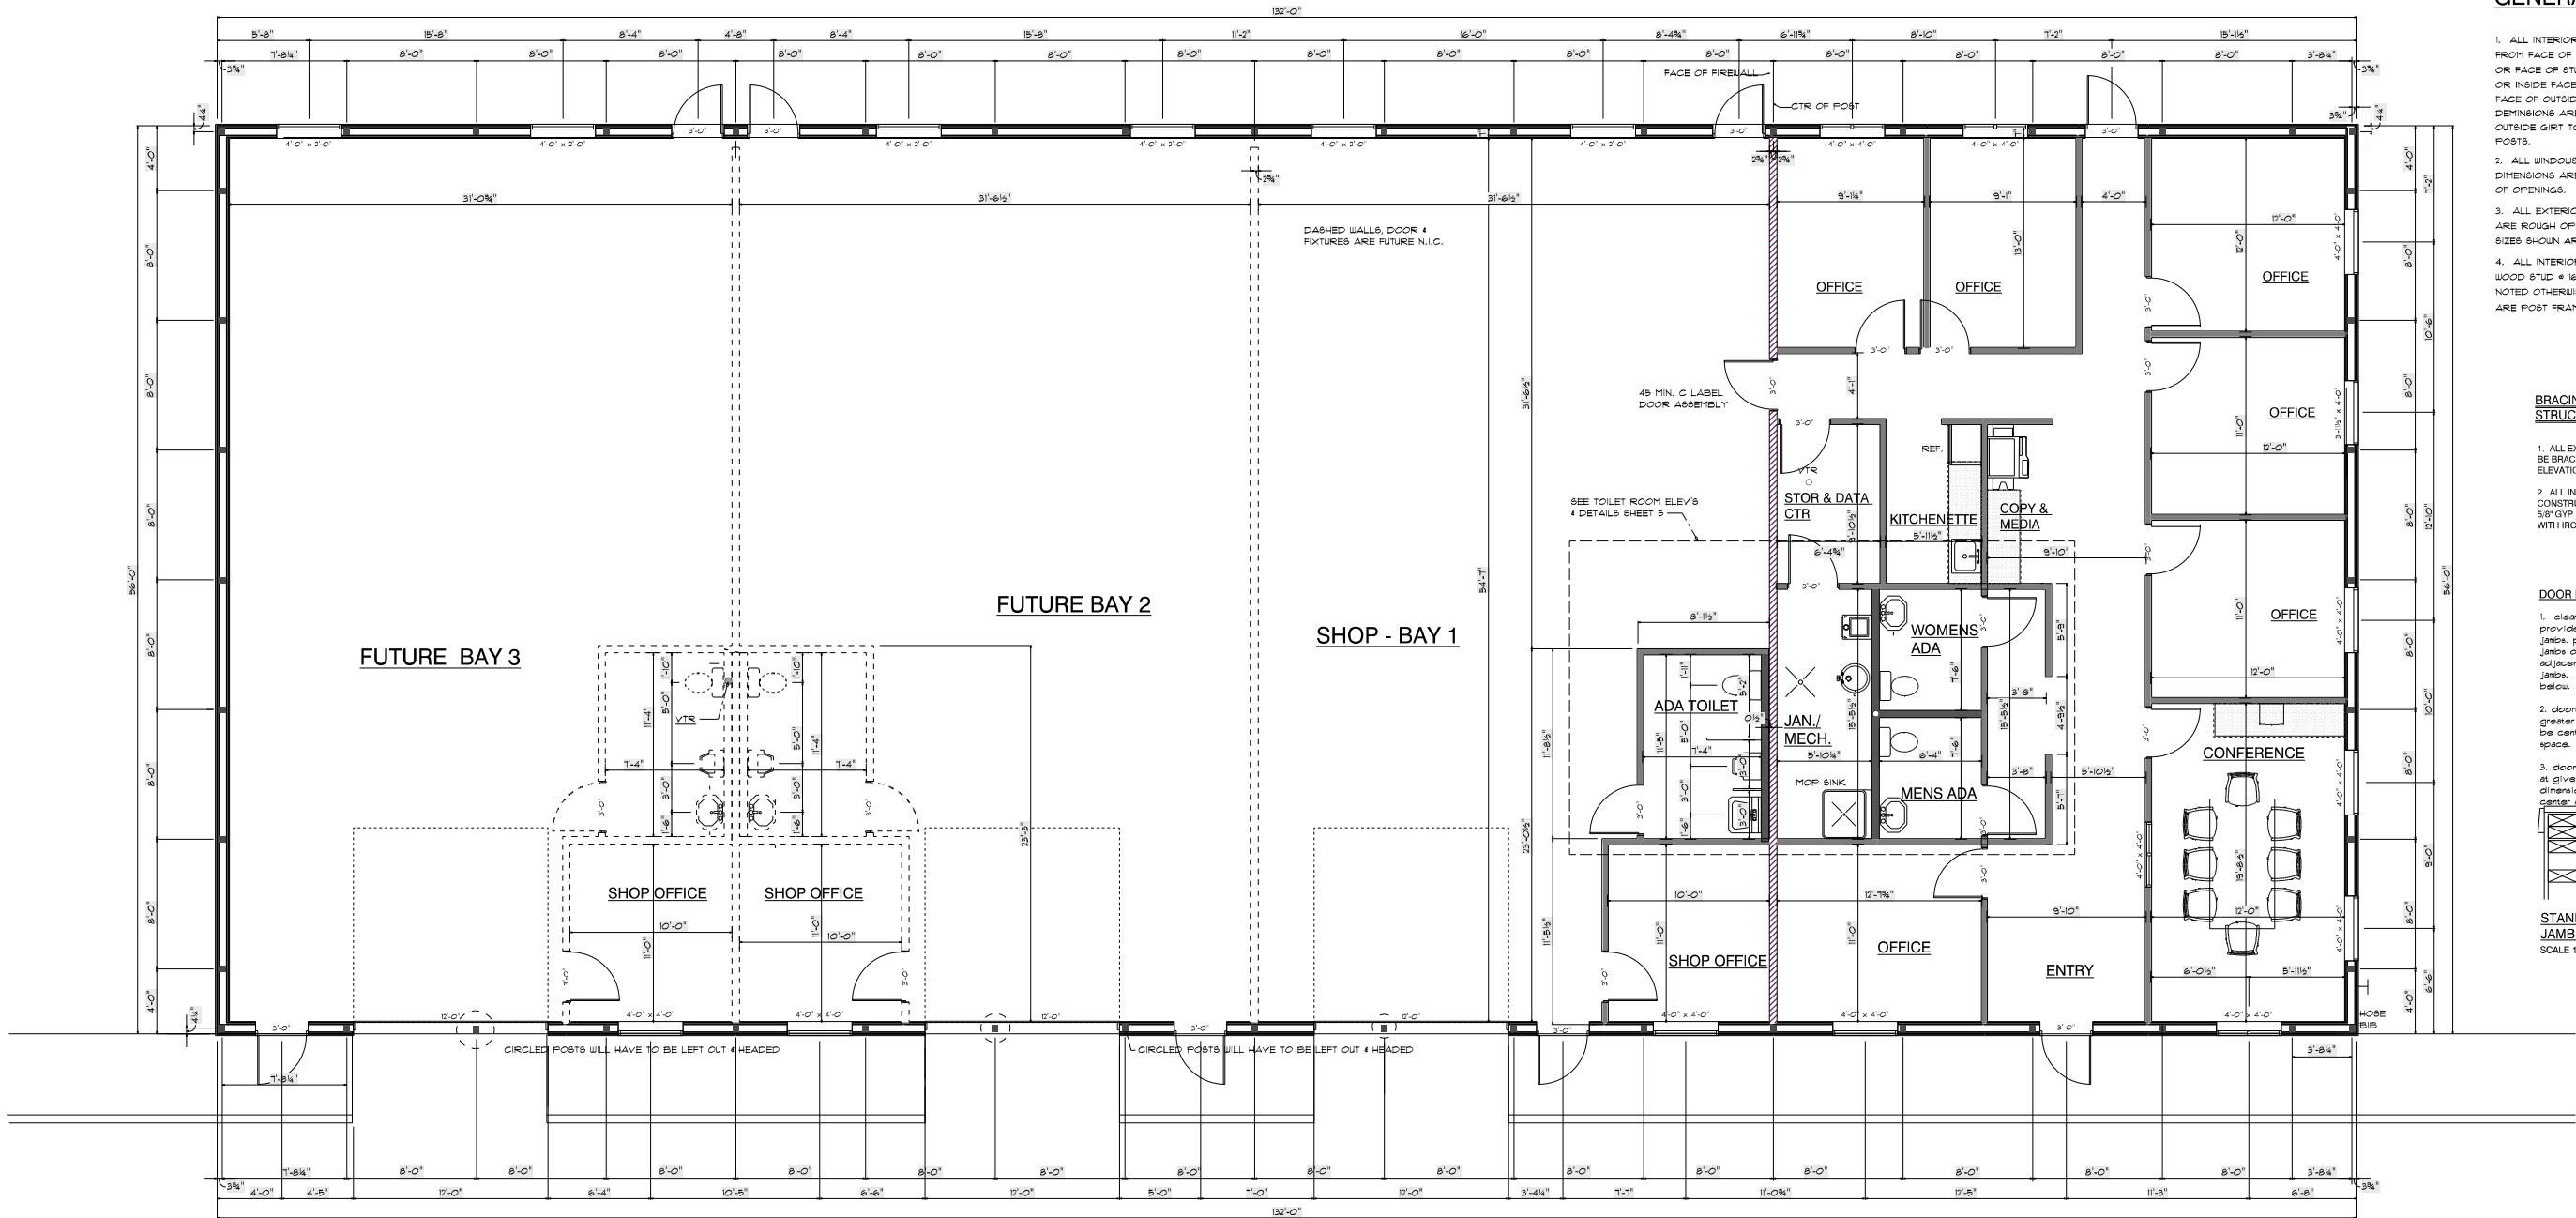

FLOOR PLAN

SCALE: 1/4" = 1'-0"

 

TOTAL OFFICE AREA = 2016 SF
TOTAL WAREHOUSE = 1792 SF
TOTAL FUTURE WAREHOUSE = 3584 SF

GRAND FLOOR AREA= 7392 SF
TOTAL OVERHANGS = 510 SF

GRAND TOTAL W/ O. H. = 7902 SF

GENERAL NOTES


1. ALL INTERIOR DIMENSIONS ARE GIVEN FROM FACE OF STUD TO FACE OF STUD, OR OR FACE OF STUD TO FACE OF INTERIOR GIRT OR INSIDE FACE OF INSIDE GIRT TO OUTSIDE FACE OF OUTSIDE GIRT. ALL EXTERIOR DIMENSIONS ARE FROM OUTSIDE FACE OF OUTSIDE GIRT TO CENTER OF WINDOW OR POSTS.
2. ALL WINDOWS & EXTERIOR DOOR DIMENSIONS ARE GIVEN TO THE CENTER OF OPENINGS.
3. ALL EXTERIOR WINDOW SIZES SHOWN ARE ROUGH OPENING SIZES. ALL DOOR SIZES SHOWN ARE UNIT OPENING SIZES.
4. ALL INTERIOR PARTITIONS ARE 2X4 WOOD STUD @ 16" ON CENTER UNLESS NOTED OTHERWISE. ALL EXTERIOR WALLS ARE POST FRAME (SEE WALL SECTION A)

BRACING NOTES (CONTINUOUS STRUCTURAL PANEL)

1. ALL EXTERIOR WALLS & ROOF SHALL BE BRACED AS SHOWN ON THE ELEVATION & ROOF PLAN
2. ALL INTERIOR WALLS SHALL BE CONSTRUCTED OF CONTINUOUS MIN. 5/8" GYR BD INSTALLED IN ACCORDANCE WITH IRC SECTION R602.10.5

DOOR FRAMING NOTES

1. clearances are provided for min. 4" jacks, provide 5" jacks on one leg at adjacent perpendicular jacks, see detail below.
2. doors with jacks greater than 9" shall be centered in the space.
3. doors to be located at given location have dimensions to the center of the opening.

 

STANDARD DOOR JAMB DETAIL
SCALE 1 1/2" = 1'-0"

FRAMERS NOTE:
CONTACT GENERAL CONTRACTOR PRIOR TO STARTING INTERIOR DECORATIVE FRAME WORK.

status:
FINAL R4


Date:
NOV. 11, 2025
Revision(s)

Drawn By:
Rich Shell
Project Number:
250921


WEST RIVER FRAMING
& DRYWALL SHOP
RAPID CITY, SOUTH DAKOTA
CONTACT TIAQUITA MARTINEZ 605-389-2186

LOT
BLOCK
SUBD
4
9:
6

sheet no:
4
9:
6

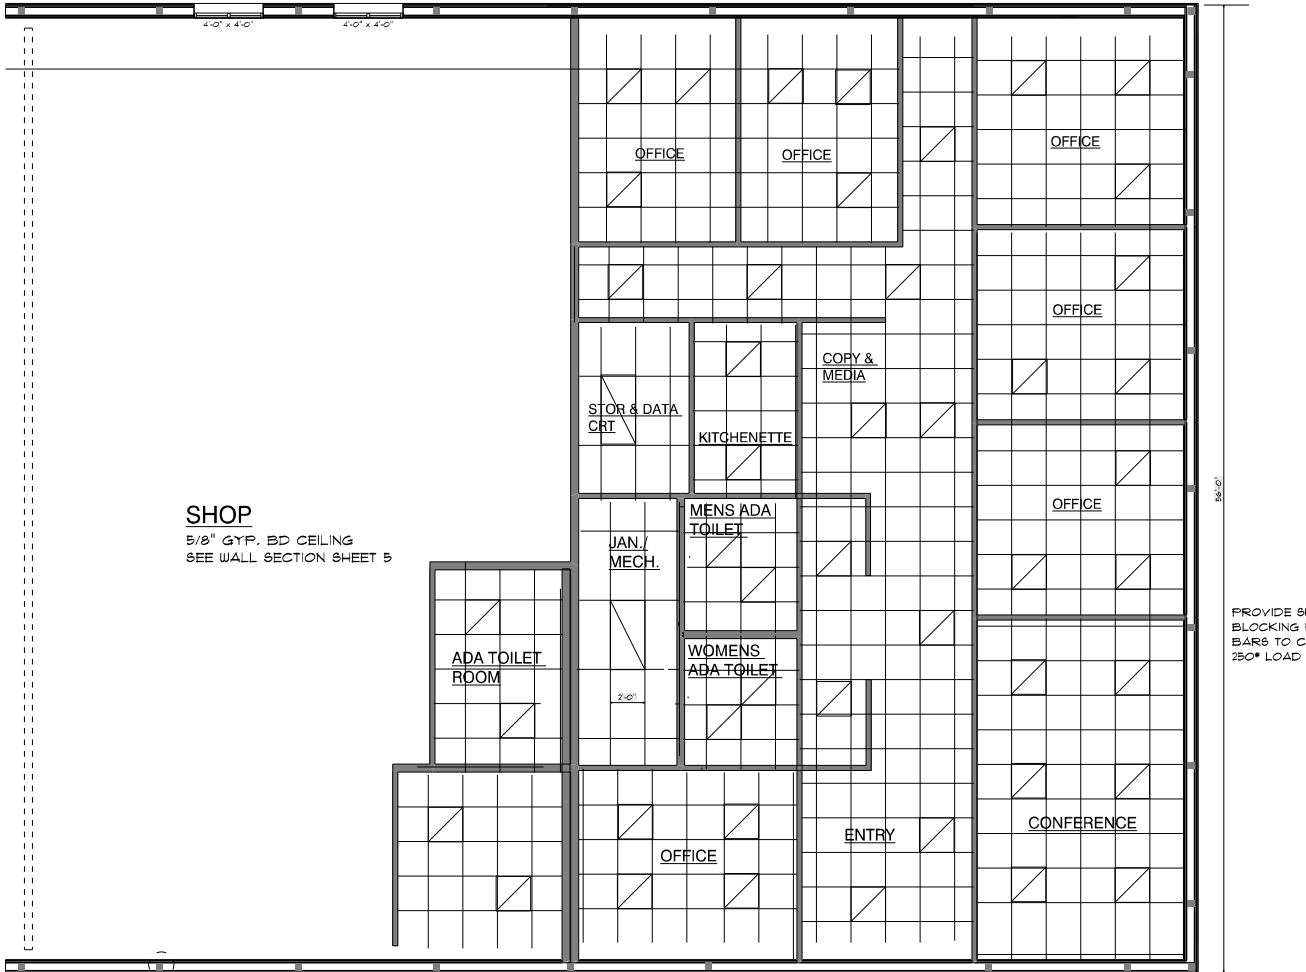


REFLECTED CEILING PLAN
SCALE: 1/4" = 1'-0"

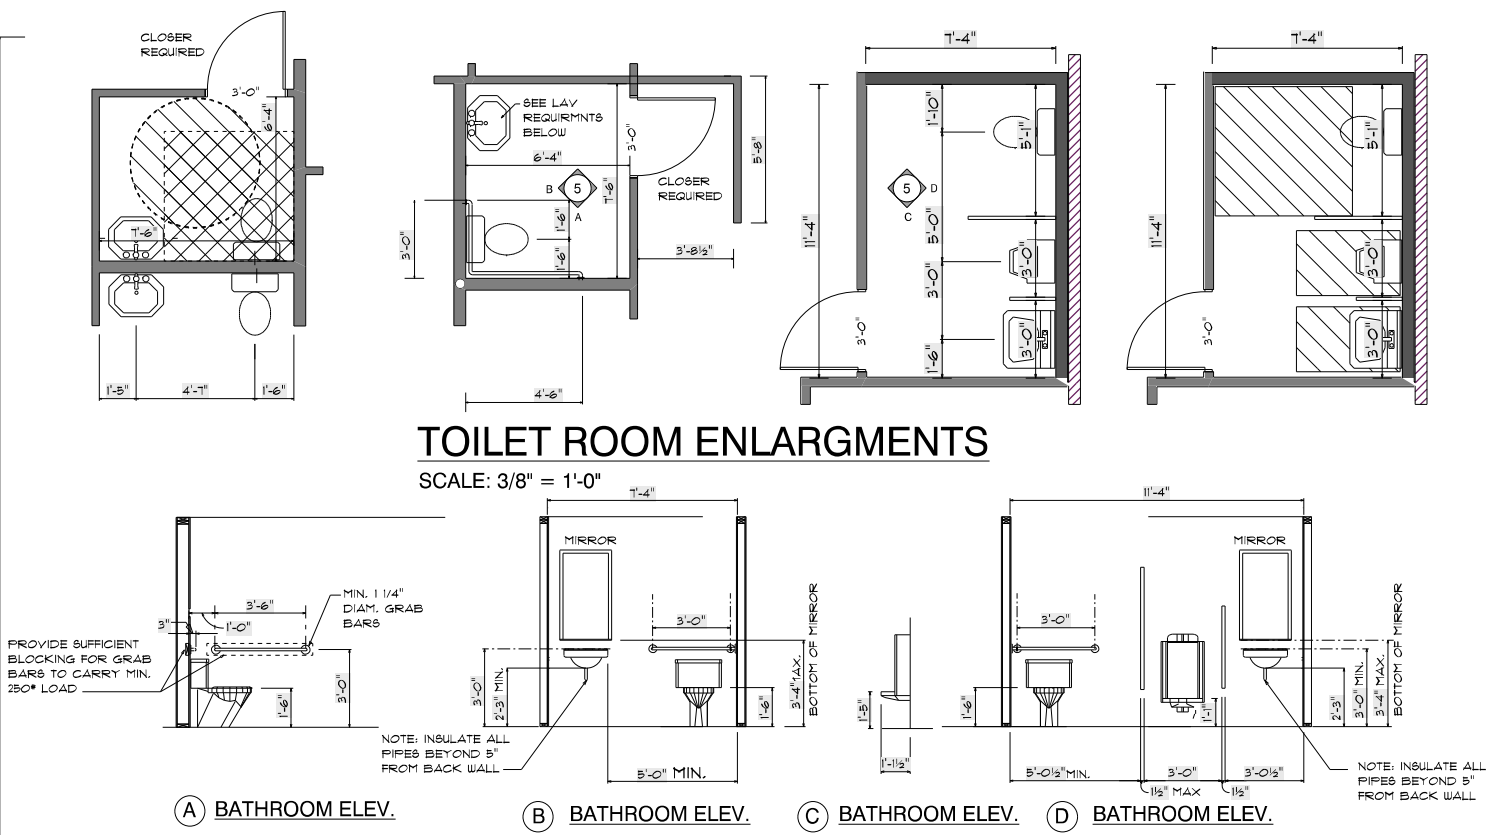

TOILET ROOM ENLARGMENTS
SCALE: 3/8" = 1'-0"

A BATHROOM ELEV. B BATHROOM ELEV. C BATHROOM ELEV. D BATHROOM ELEV.

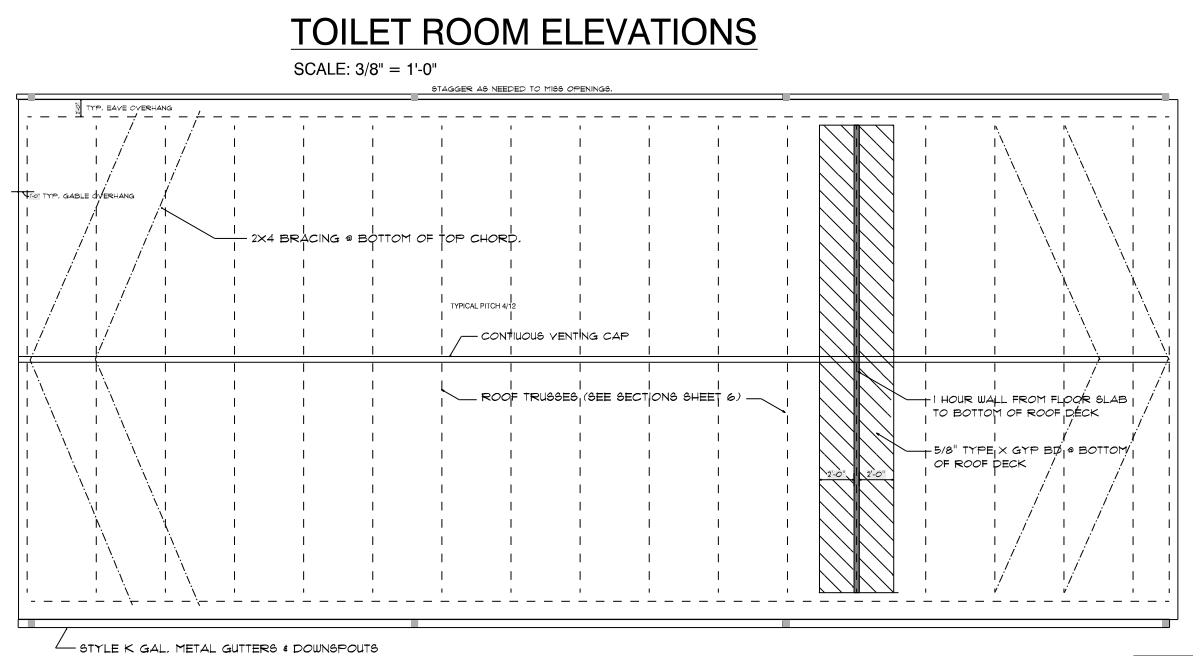

ROOF PLAN
SCALE: 1/8" = 1'-0"

status:
FINAL R4

Date:
NOV. 11, 2025
Revision(s)

While Every Attempt Has Been Made In The Preparation Of These Plans To Avoid Mistakes, The Designer Cannot Guarantee Against Human Error. The Contractor On The Job Must Check All Dimensions And Other Details And Be Responsible For Same.

Drawn By:
Rich Shell
Project Number:
250021


WEST RIVER FRAMING
& DRYWALL SHOP
RAPID CITY, SOUTH DAKOTA
CONTACT DANQUIN MARTINEZ 605.389.2186

BUILDER RESERVES THE RIGHT TO MAKE MODIFICATIONS TO OR OMISSIONS FROM THESE SPECIFICATIONS WITHOUT NOTICE. SQUARE FOOTAGE LISTINGS ARE FOR INFORMATION ONLY. THE DESIGNER'S RESPONSIBILITY IS TO THE DESIGNER'S REMEDIATION ONLY.





LOT
BLOCK
SUBD

sheet no:
5
of
6

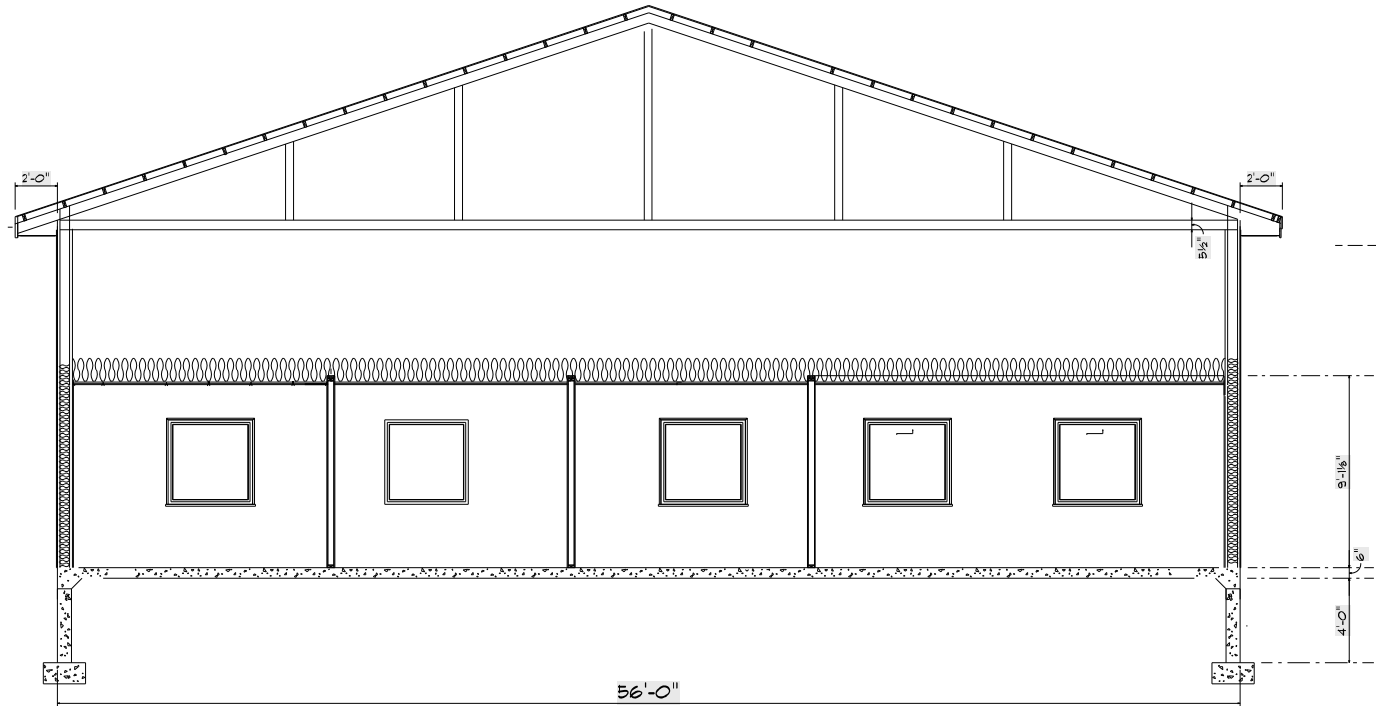

BUILDING SECTION AA
SCALE: 1/4" = 1'-0"

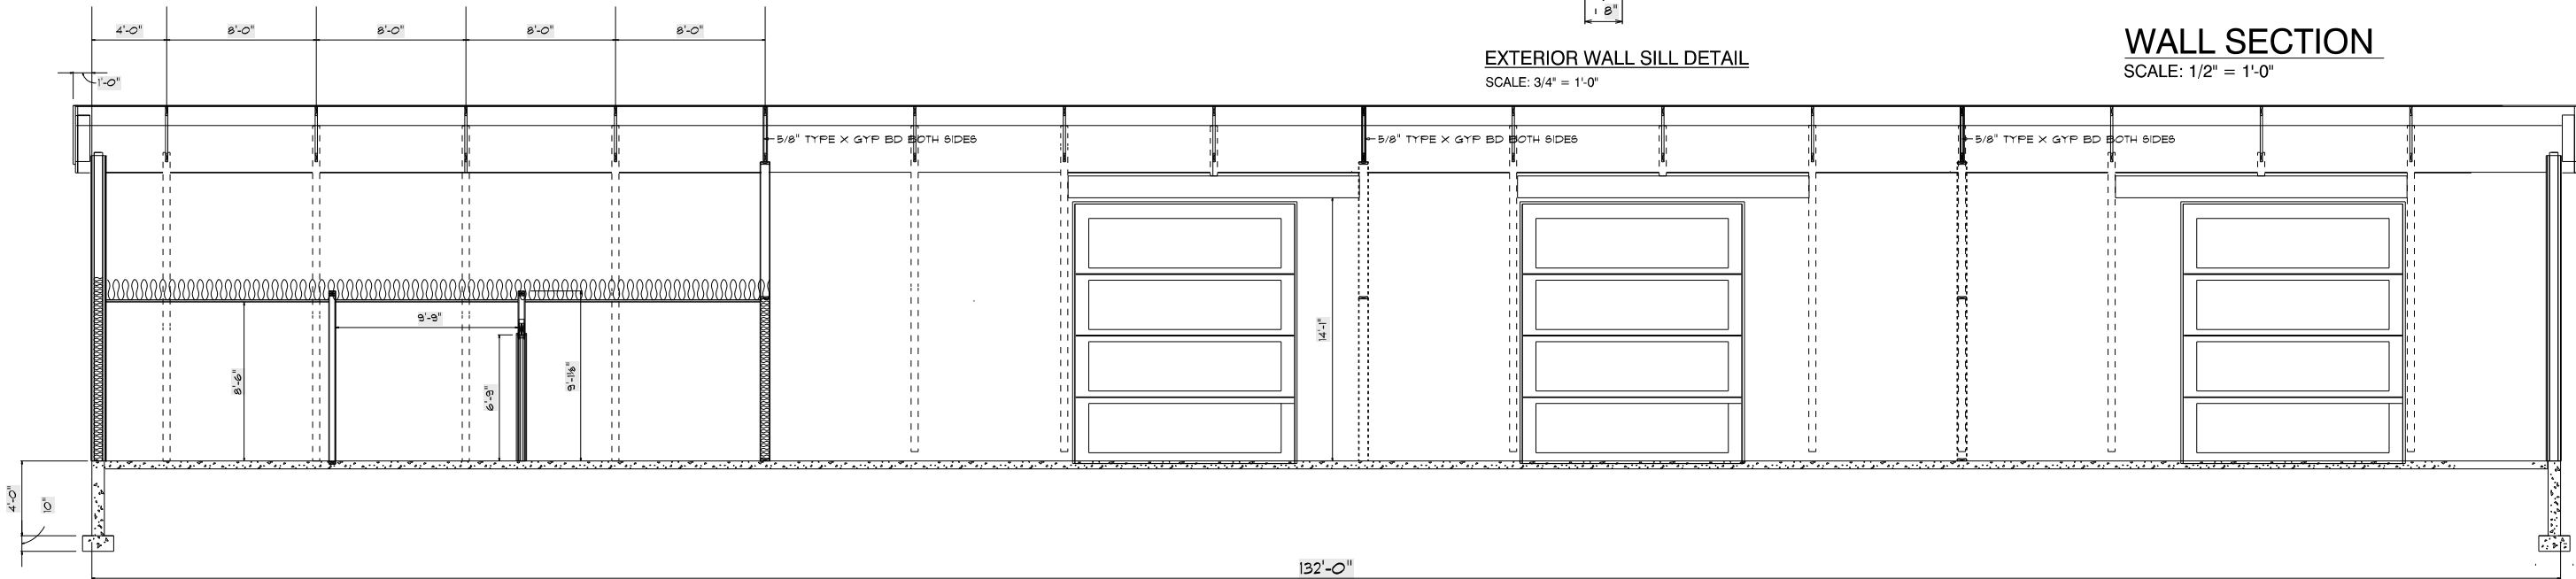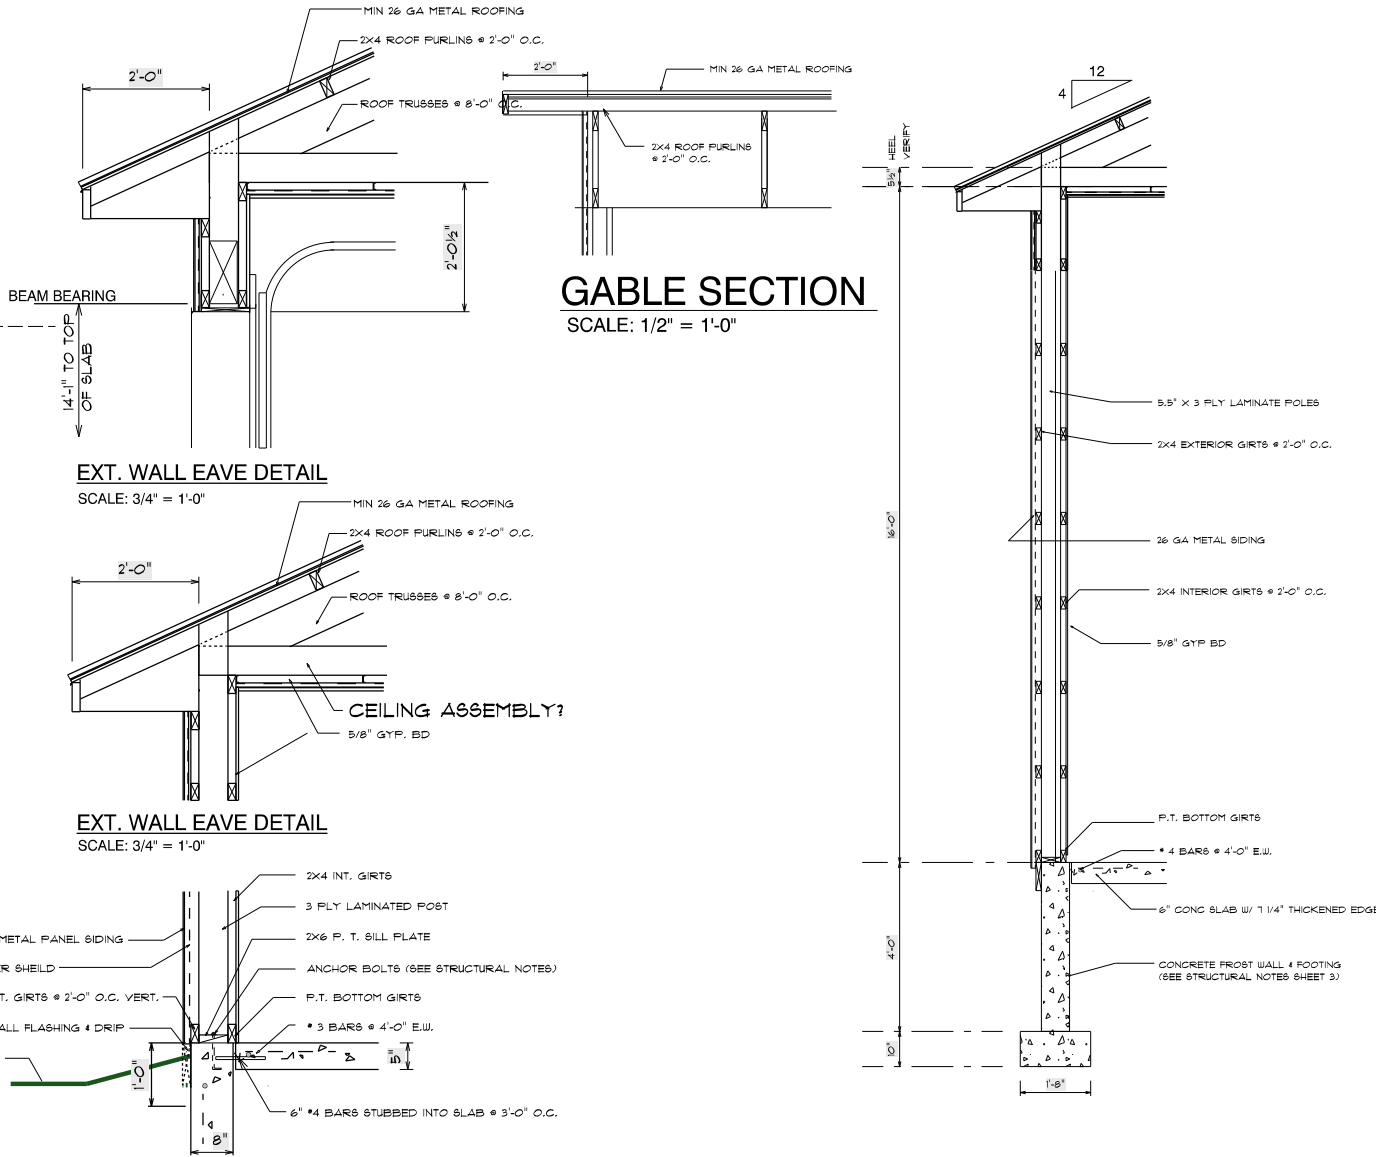

BUILDING SECTION BB
SCALE: 1/4" = 1'-0"

status:
FINAL R4

Date: NOV. 11, 2025
Revision(s)

Until Every Attempt Has Been Made in
The Preparation Of These Plans To Avoid
Mistakes, The Designer Cannot Guarantee
Against Human Error, The Contractor On The
Job Must Check All Dimensions And Other
Details And Be Responsible For Same.

Drawn By:
Rich Shell
Project Number:
250221

WEST RIVER FRAMING
& DRYWALL SHOP
RAPID CITY, SOUTH DAKOTA
CONTACT JUANITA MARTINEZ 605.389.2166



BUILDER RESERVES THE RIGHT
TO MAKE ANY CHANGES TO THE
DESIGN DETAILS, MATERIALS OR
SPECIFICATIONS WITHOUT NOTICE.
SQUARE FOOTAGE LISTINGS ARE
APPROXIMATIONS ONLY. THE
DESIGNER'S RESPONSIBILITY IS
THE DESIGNER'S RESPONSIBILITY ONLY.



LOT
BLOCK
SUBD

sheet no:
6
of:
6