


REAR ELEVATION
1/4" = 1'-0"

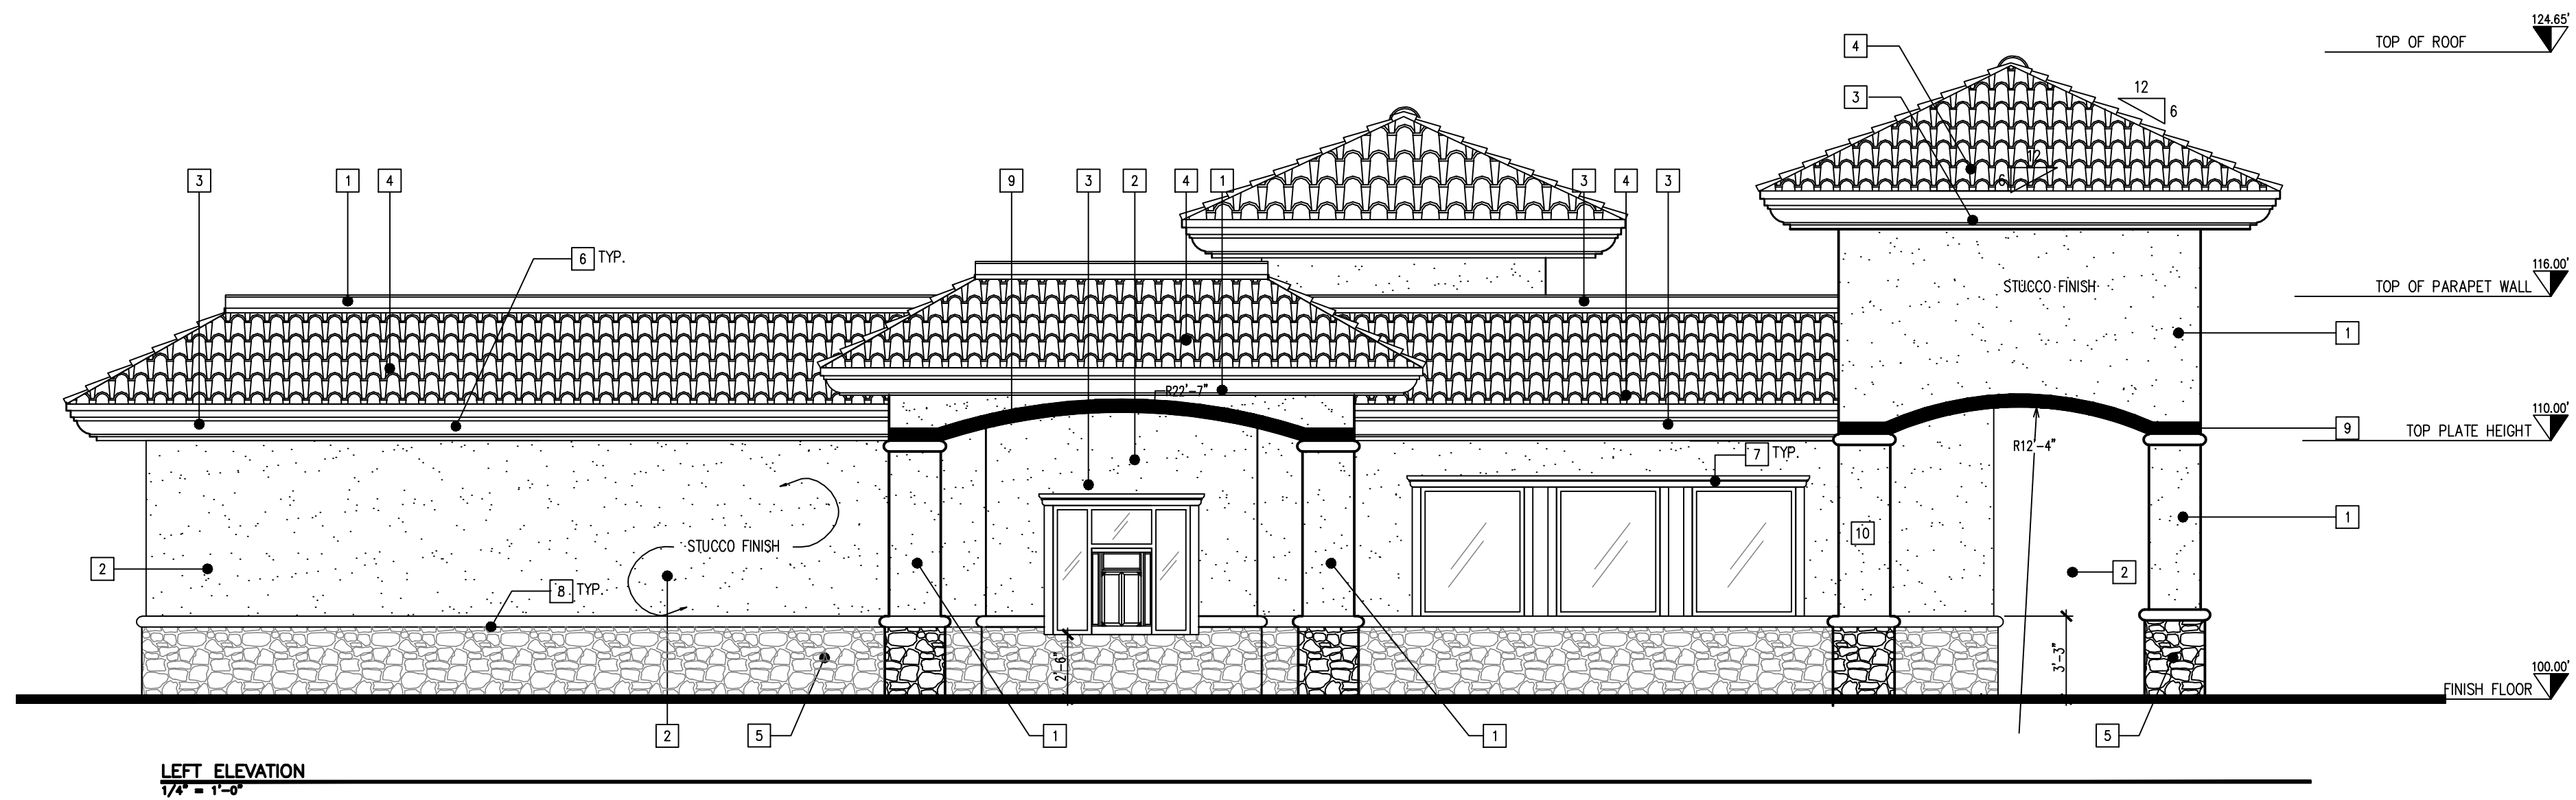

LEFT ELEVATION
1/4" = 1'-0"

FINISH SYMBOL LEGEND

- 1 DUNN EDWARDS - "METAL FRINGE" (COLOR DET626)
- 2 DUNN EDWARDS - "MUSLIN" (COLOR DE6227)
- 3 ACCENT TRIMS & BANS DUNN EDWARDS - "CHARCOL SKETCH" (DET628)
- 4 US TILE, 1 PIECE S TILE - "CARMEL BLEND" SR-45
- 5 ELDORADO STONE, YORK LIMESTONE -
- 6 STUCCO COVERED FOAM CORNICE TRIM "HI-TECH" ARCHITECTURAL PRODUCTS - MODEL HT-13 (TYPICAL AT ALL OVERHANGS)
- 7 STUCCO COVERED FOAM TRIM "HI-TECH" ARCHITECTURAL PRODUCTS - MODEL HT-5 (TYPICAL AT TOP OF ALL WINDOWS)
- 8 STUCCO COVERED FOAM TRIM "HI-TECH" ARCHITECTURAL PRODUCTS - MODEL HT-6 (@ STONE TO STUCCO TRANSITIONS AND AT COLUMNS)
- 9 ACCENT BANDS DUNN EDWARDS - "RED RIVER" (DE5125)
- 10 WINDOW GLAZING - BRONZE TINT


GENERAL NOTES

- 1. BUILDING SIGNAGE TO BE UNDER A SEPARATE PERMIT.

REVISIONS	DATE

DRIVE THRU RESTAURANT FOR:
MIKE SADEGHIAN
18171 VAN BUREN BLVD.
RIVERSIDE, CA 92508

SPM STEVEN PAUL MURRAY
 ARCHITECT & ASSOCIATES
A R C H I T E C T
 1177 Idaho St., Suite 200A, Redlands, Ca 92374 (909) 884-7660

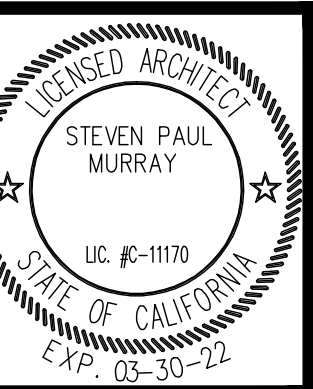

DATE	12/10/2019
SCALE	
DRAWN BY	T. BARKER
JOB NO.	16-06

SHEET
A-202