



ATLANTA
706.623.2384


ORLANDO
407.971.8688

TAMPA
727.548.9595

www.measureDYNAMICS.COM

PREPARED FOR:

PROJECT NAME:

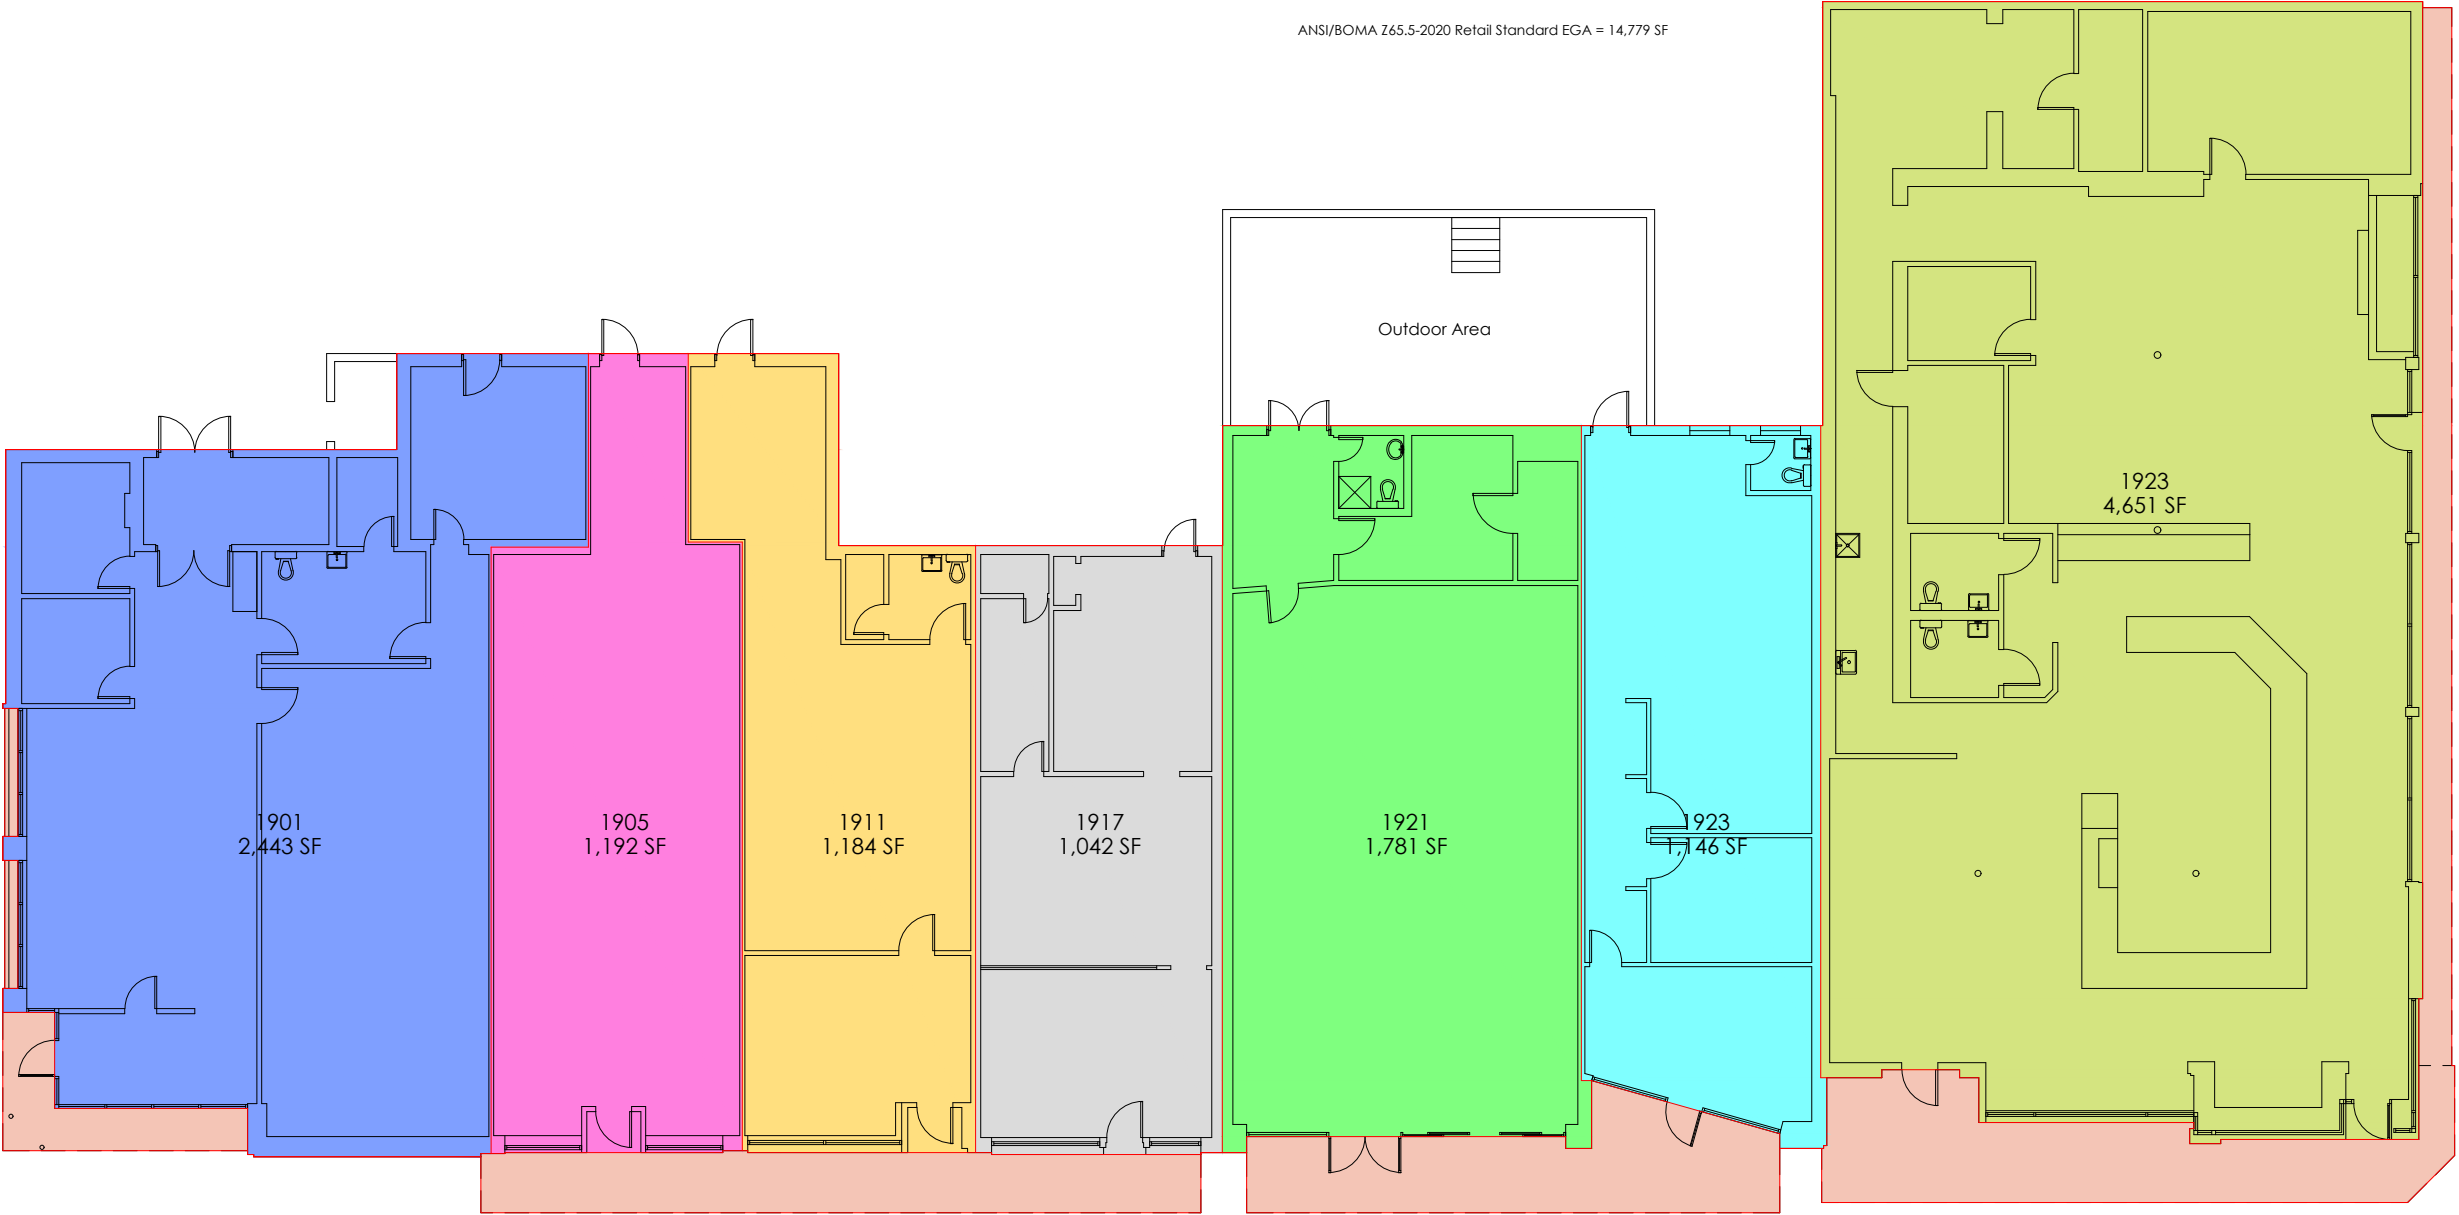

Retail Center
1901-1939 Broadway Avenue
Riviera Beach, Florida 33404

PROJECT NUMBER:
SOHO-009

DRAWN BY:
DEA

CHECKED BY:
DEA

DATE:
11/19/2021

SCALE:
1/16"=1'-0"

SHEET TITLE

Floor Plan

SHEET NUMBER:

A1.1